
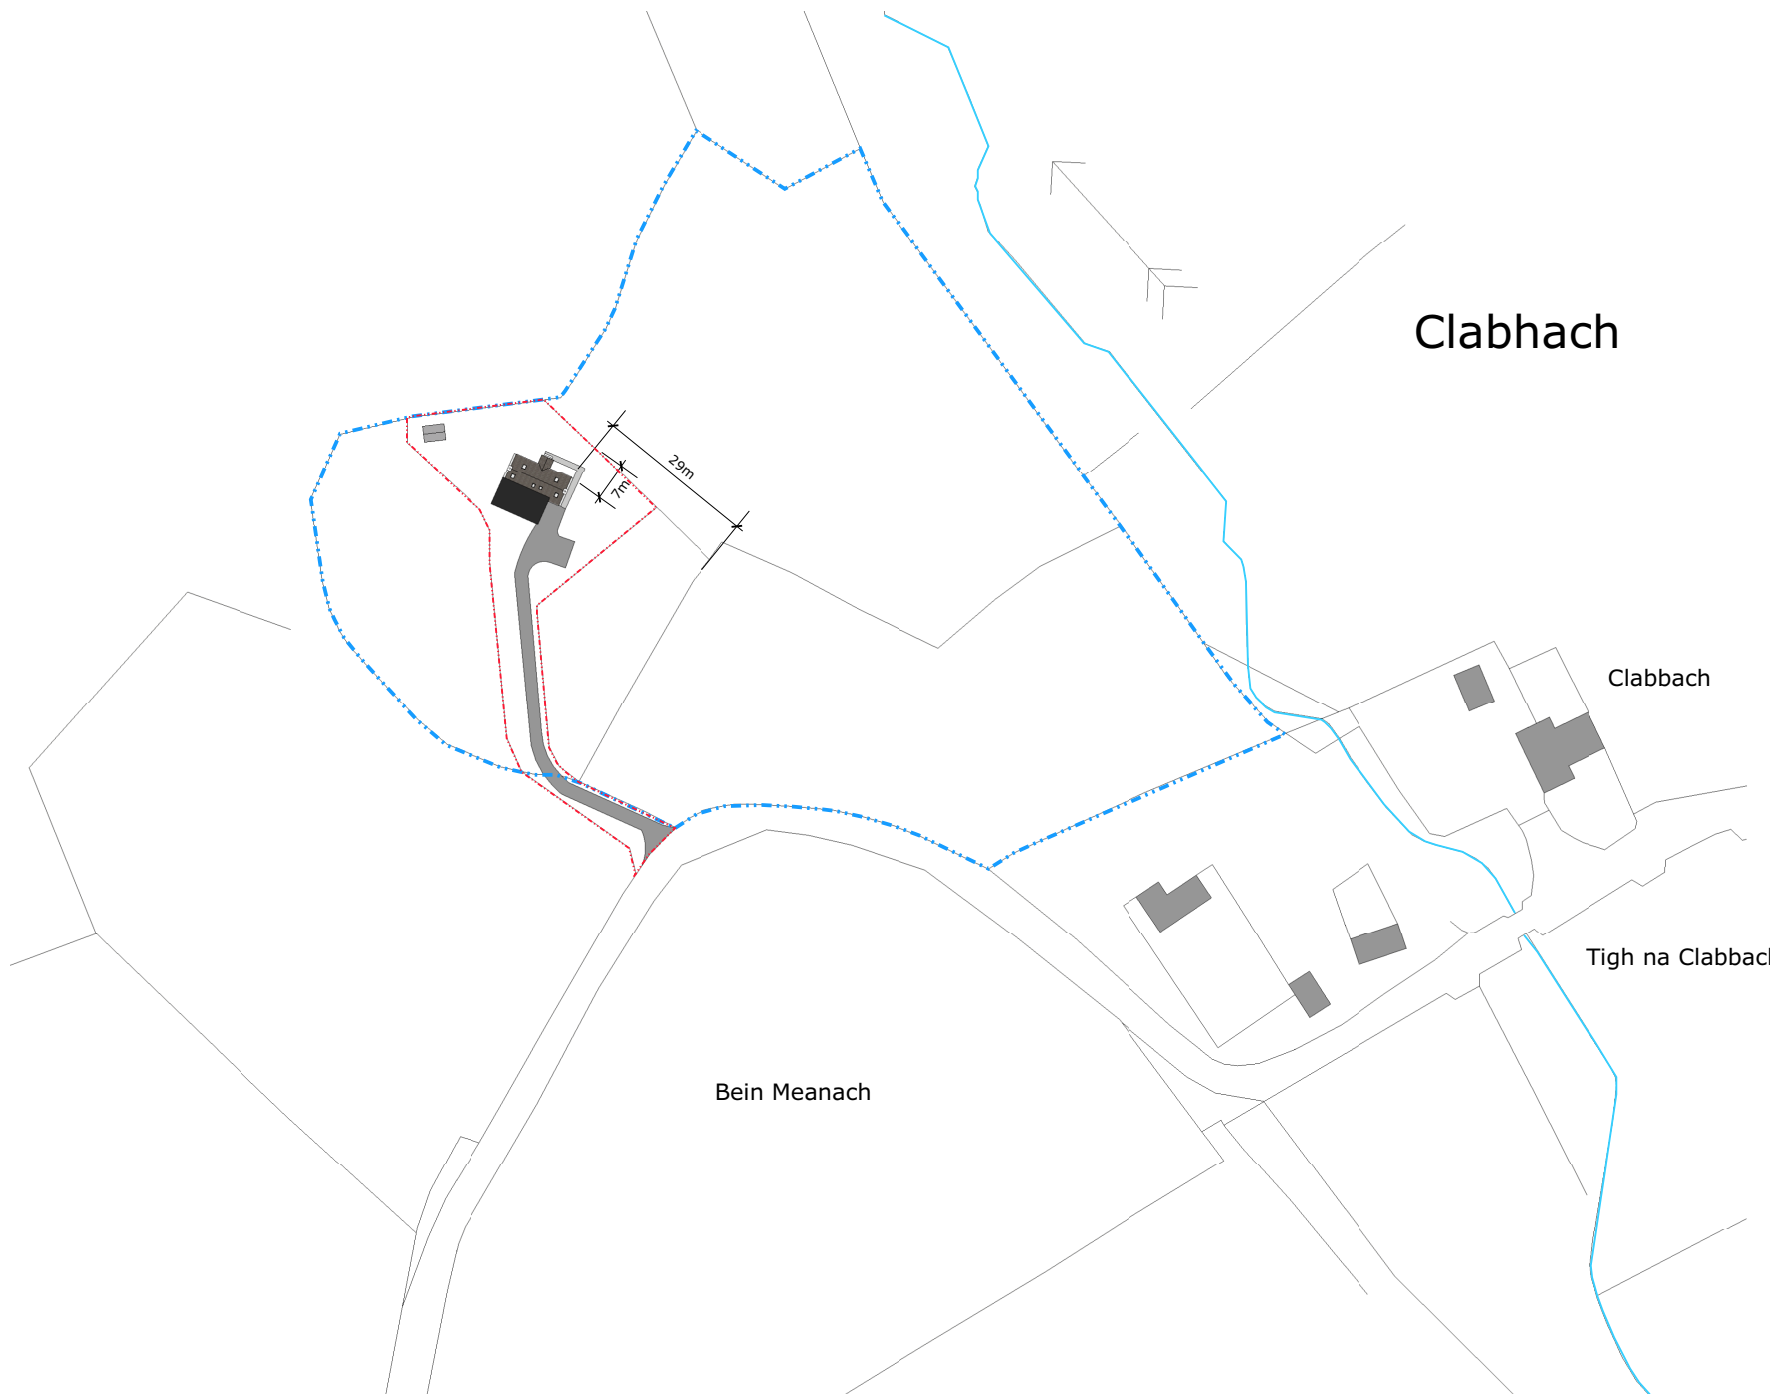
 


The contractor to ensure the works are inspected and completed to the satisfaction of the L.A.
 These drawings have been produced for planning approval purposes only. Compliance with Building Regulations is not to be assumed.
 These drawings are copyright of Plans Made Easy.

 

Ordnance Survey (c) Crown Copyright 2011. All rights reserved. Licence number 100020449

SITE PLAN
1:500

A1 DRAWING



Unit 9h, Lowesden Business Park,
 Lambourn Woodlands, Hungerford
 Berkshire, RG17 7RY
 Tel: 0844 980 0025
 Email: info@plansmadeeasy.co.uk

Client

MR. & MRS. RAE

Project

NEW DWELLING AT
 CLABHACH
 ISLE OF COLL

Title

PROPOSED NEW BUILD
 SITE PLAN

Scale Date

AS SHOWN APR '11

Originator Review by

BKR

Drawing number Revision

F169/002 P1