
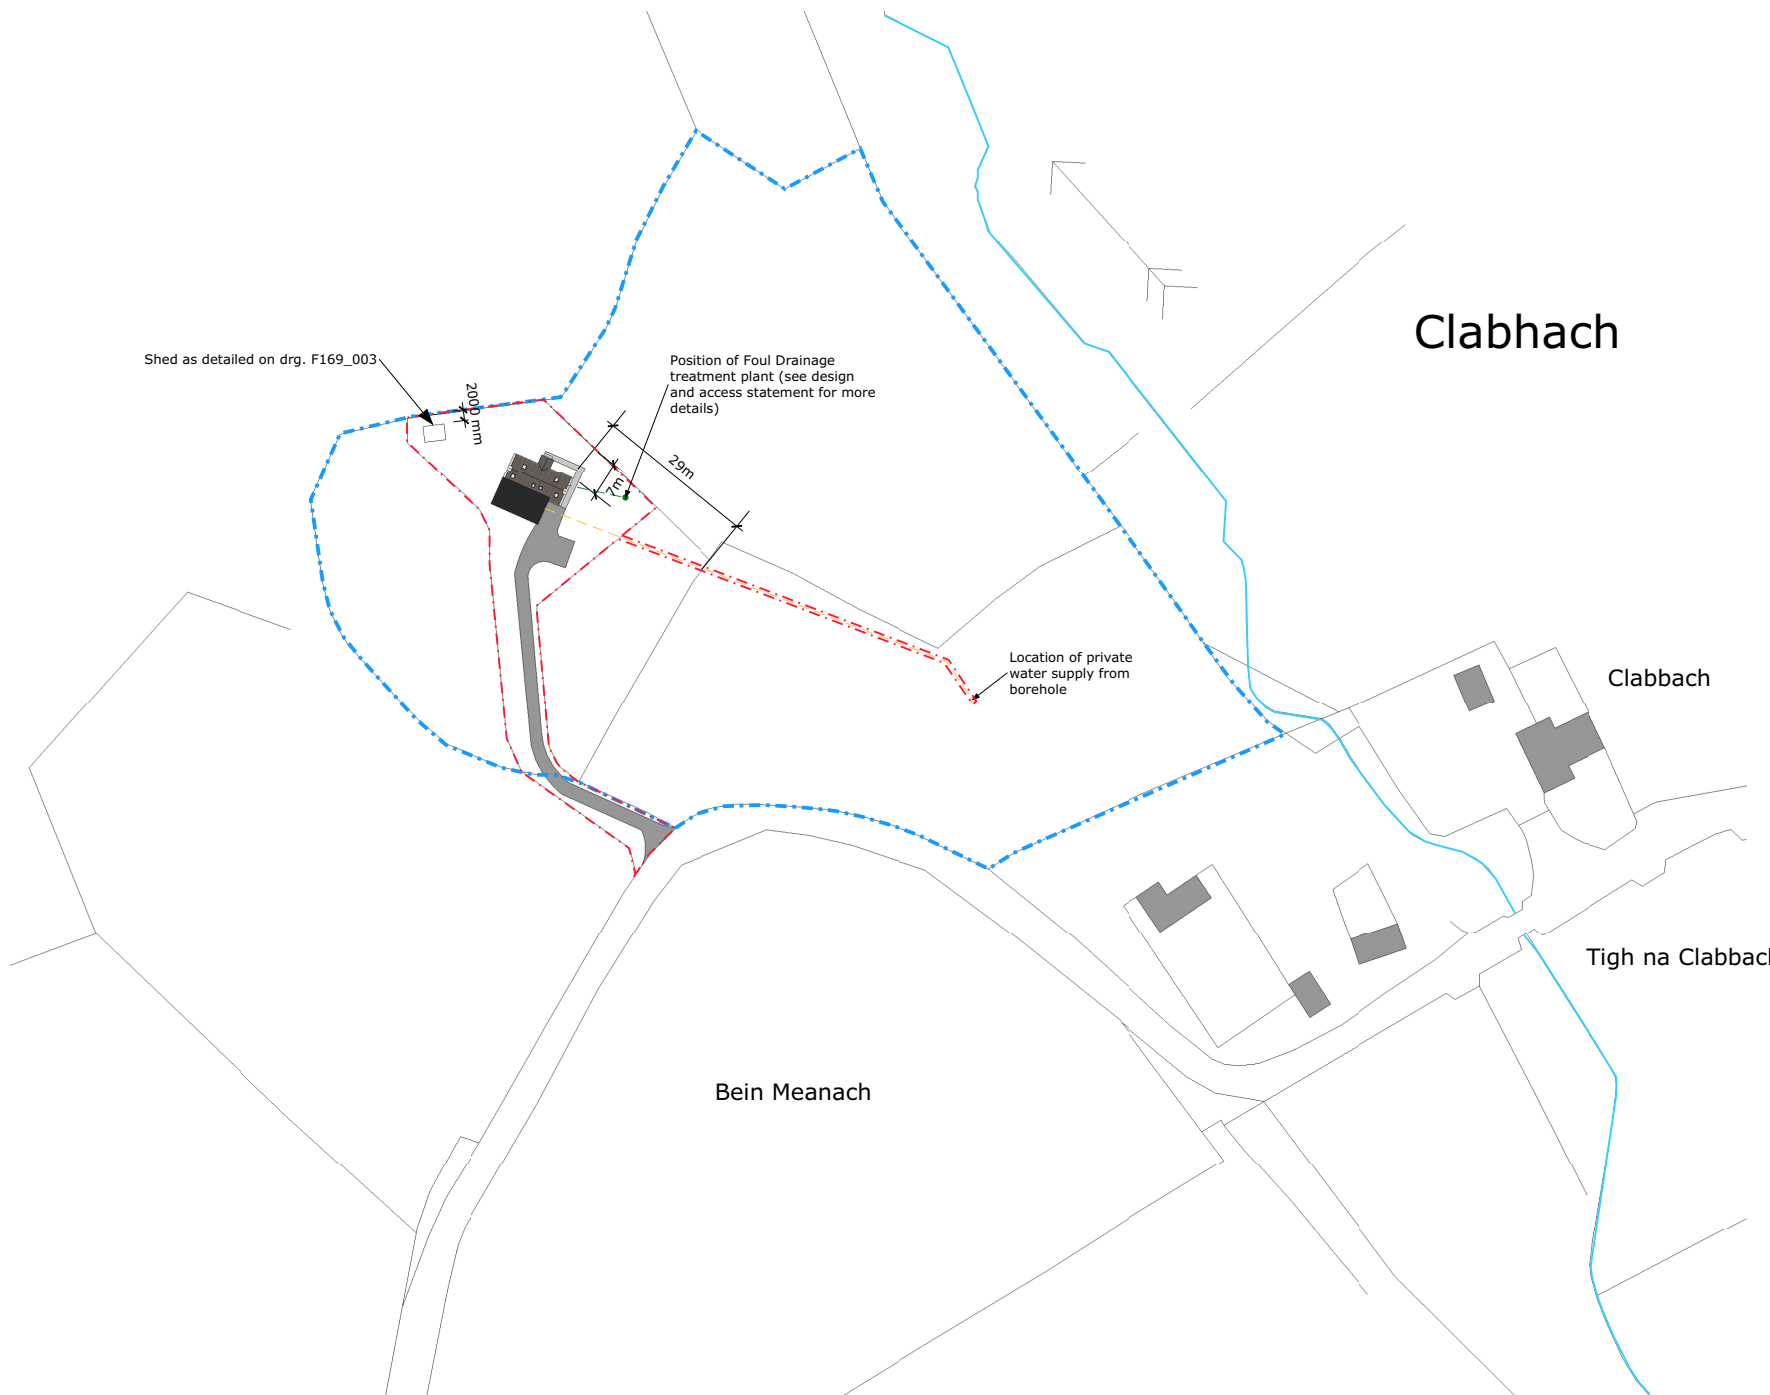
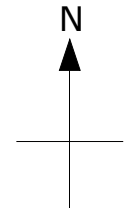


The contractor to ensure the works are inspected and completed to the satisfaction of the L.A. These drawings have been produced for planning approval purposes only. Compliance with Building Regulations is not to be assumed. These drawings are copyright of Plans Made Easy.

 

Unit 9h, Lowesden Business Park,
Lambourn Woodlands, Hungerford
Berkshire, RG17 7RY
Tel: 0844 980 0025
Email: info@plansmadeeasy.co.uk

Client
MR. & MRS. RAE

Project
NEW DWELLING AT
CLABHACH
ISLE OF COLL

Title
PROPOSED NEW BUILD
SITE PLAN

Scale AS SHOWN	Date APR '11
-------------------	-----------------

Originator BKR	Review by
-------------------	-----------

Drawing number F169/002	Revision P2
----------------------------	----------------

Ordnance Survey (c) Crown Copyright 2011. All rights reserved. Licence number 100020449

SITE PLAN
1:500

A1 DRAWING