


Nicholas Staunton
 Proposed New House at;
 Site to North West of Ardare, Colintraive.

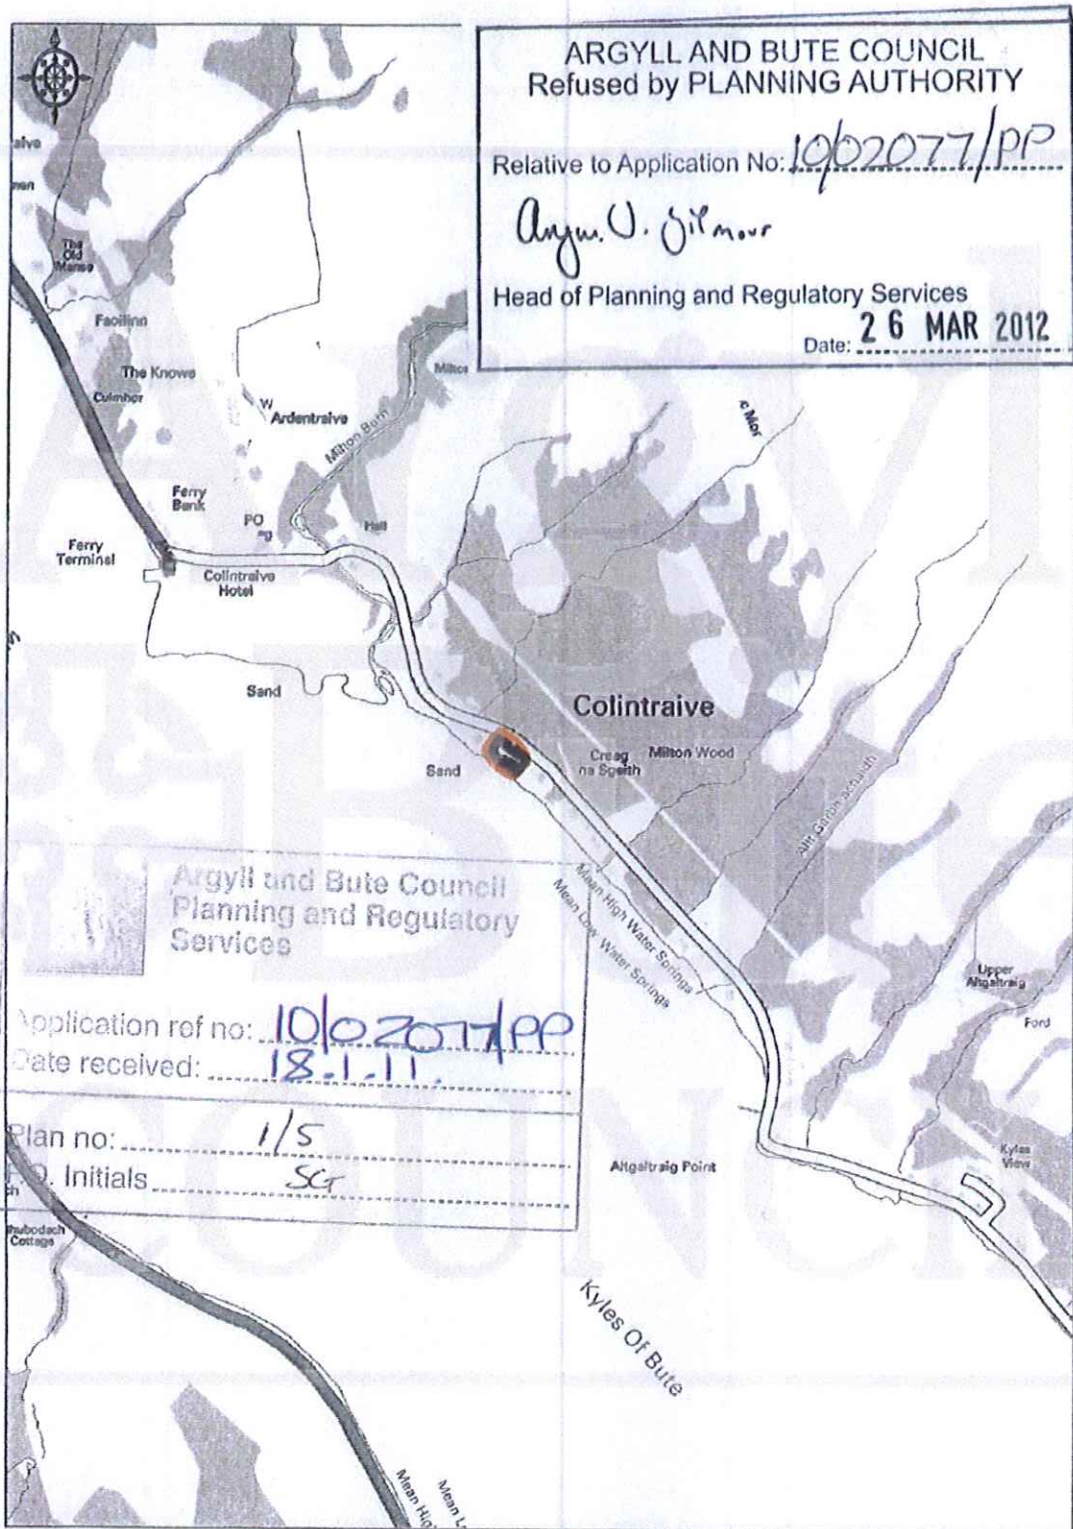

ARGYLL AND BUTE COUNCIL
 Refused by PLANNING AUTHORITY


Relative to Application No: 10/02077/PP

Angus V. Gilmore
 Head of Planning and Regulatory Services
 Date: 26 MAR 2012

Argyll and Bute Council
 Planning and Regulatory
 Services

Application ref no: 10/02077/PP
 Date received: 18.1.11

Plan no: 1/5
 Initials: SG

 



Ordnance Survey © Crown Copyright 2010. All rights reserved.
 Licence number 100020448. Printed Scale - 1:10000

James Houston Architect

SCALE 1:10000



Nicholas Staunton
 Proposed New House at:
 Site to North West of
 Ardare, Colintrave.
 PA22 3AS.

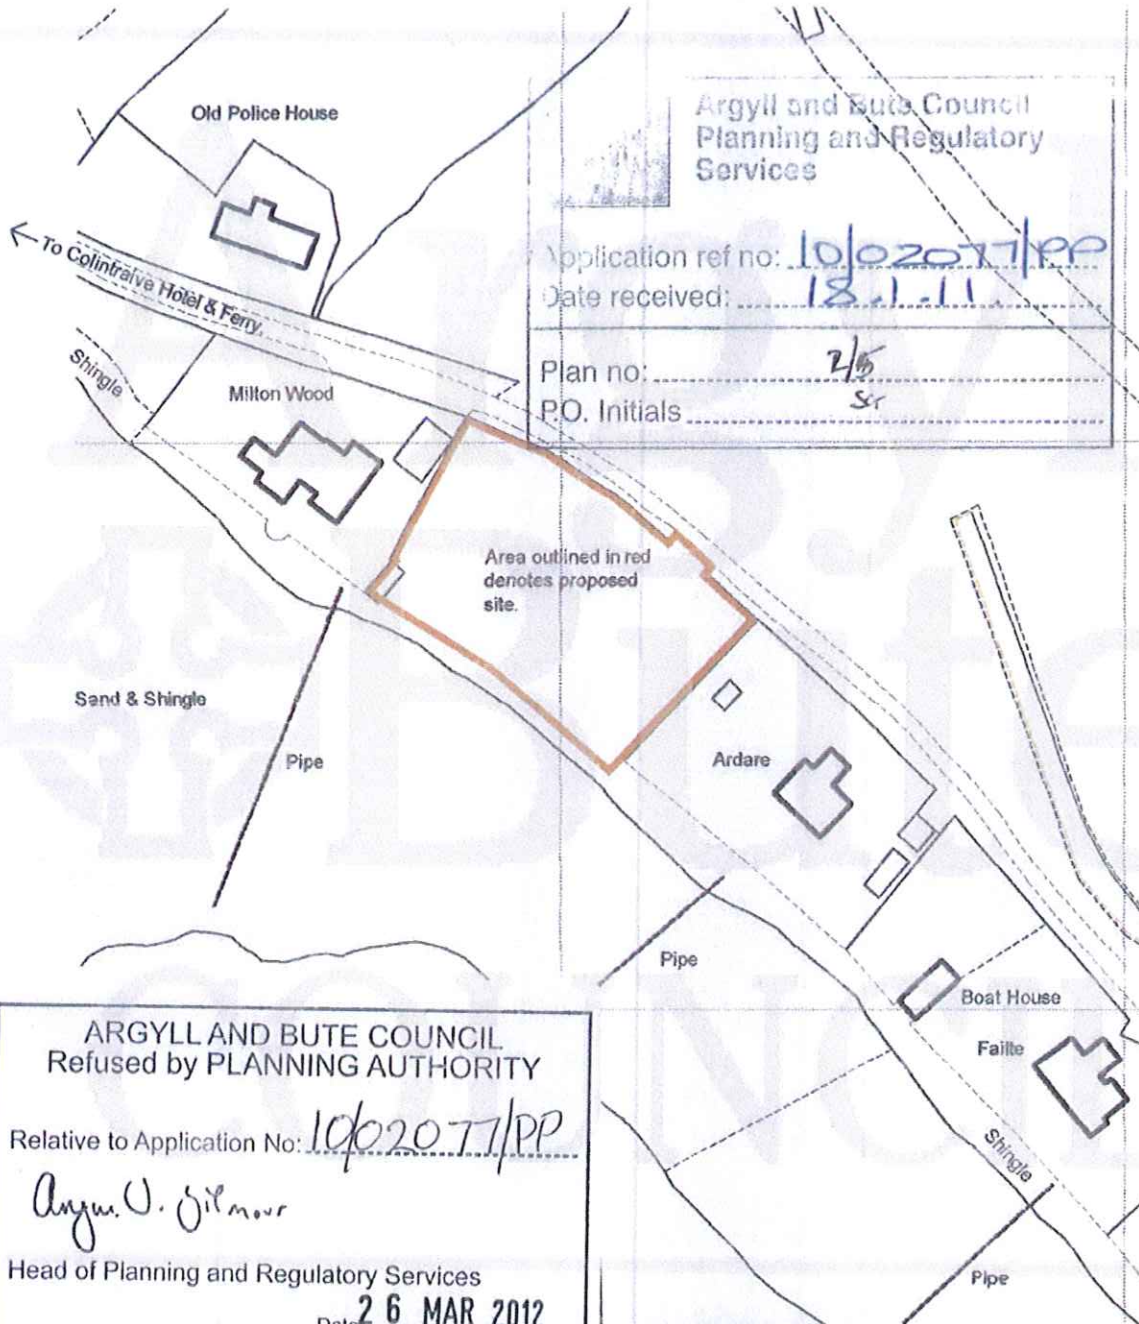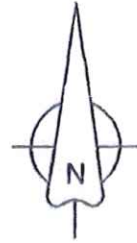

Argyll and Bute Council
 Planning and Regulatory
 Services

Application ref no: 10/02077/PP
 Date received: 18.1.11

Plan no: 2/5
 P.O. Initials: Sr

Area outlined in red
 denotes proposed
 site.

ARGYLL AND BUTE COUNCIL
 Refused by PLANNING AUTHORITY

Relative to Application No: 10/02077/PP

Angus J. Gilmore
 Head of Planning and Regulatory Services
 Date: 26 MAR 2012

Rev.A Outline added to suit Planning Department. 18/12/10


**JAMES HOUSTON
 Architects**

2, Schoolwynd, Kilbirnie, Ayrshire, KA25 7AY
 Tel: 01505 682203 E-mail: mail@houstonarchitects.co.uk

Drwg. Title Location Plan	
Scale 1:1250	Drwg. No. 1246 - LPI A
Date 22nd Nov. 10	

A4

Note:
All trees to be removed
shown dashed.

 


HOUSE
(gable)

Note:
Biodisc or septic tank by
specialist to comply with
SEPA standards
Outfall to burn.

Argyll and Bute Council
Planning and Regulatory
Services

Application ref no: 10/02071PP
Date received: 18.11.11

Plan no: 1/15 Boat-House
PO. Initials: SK

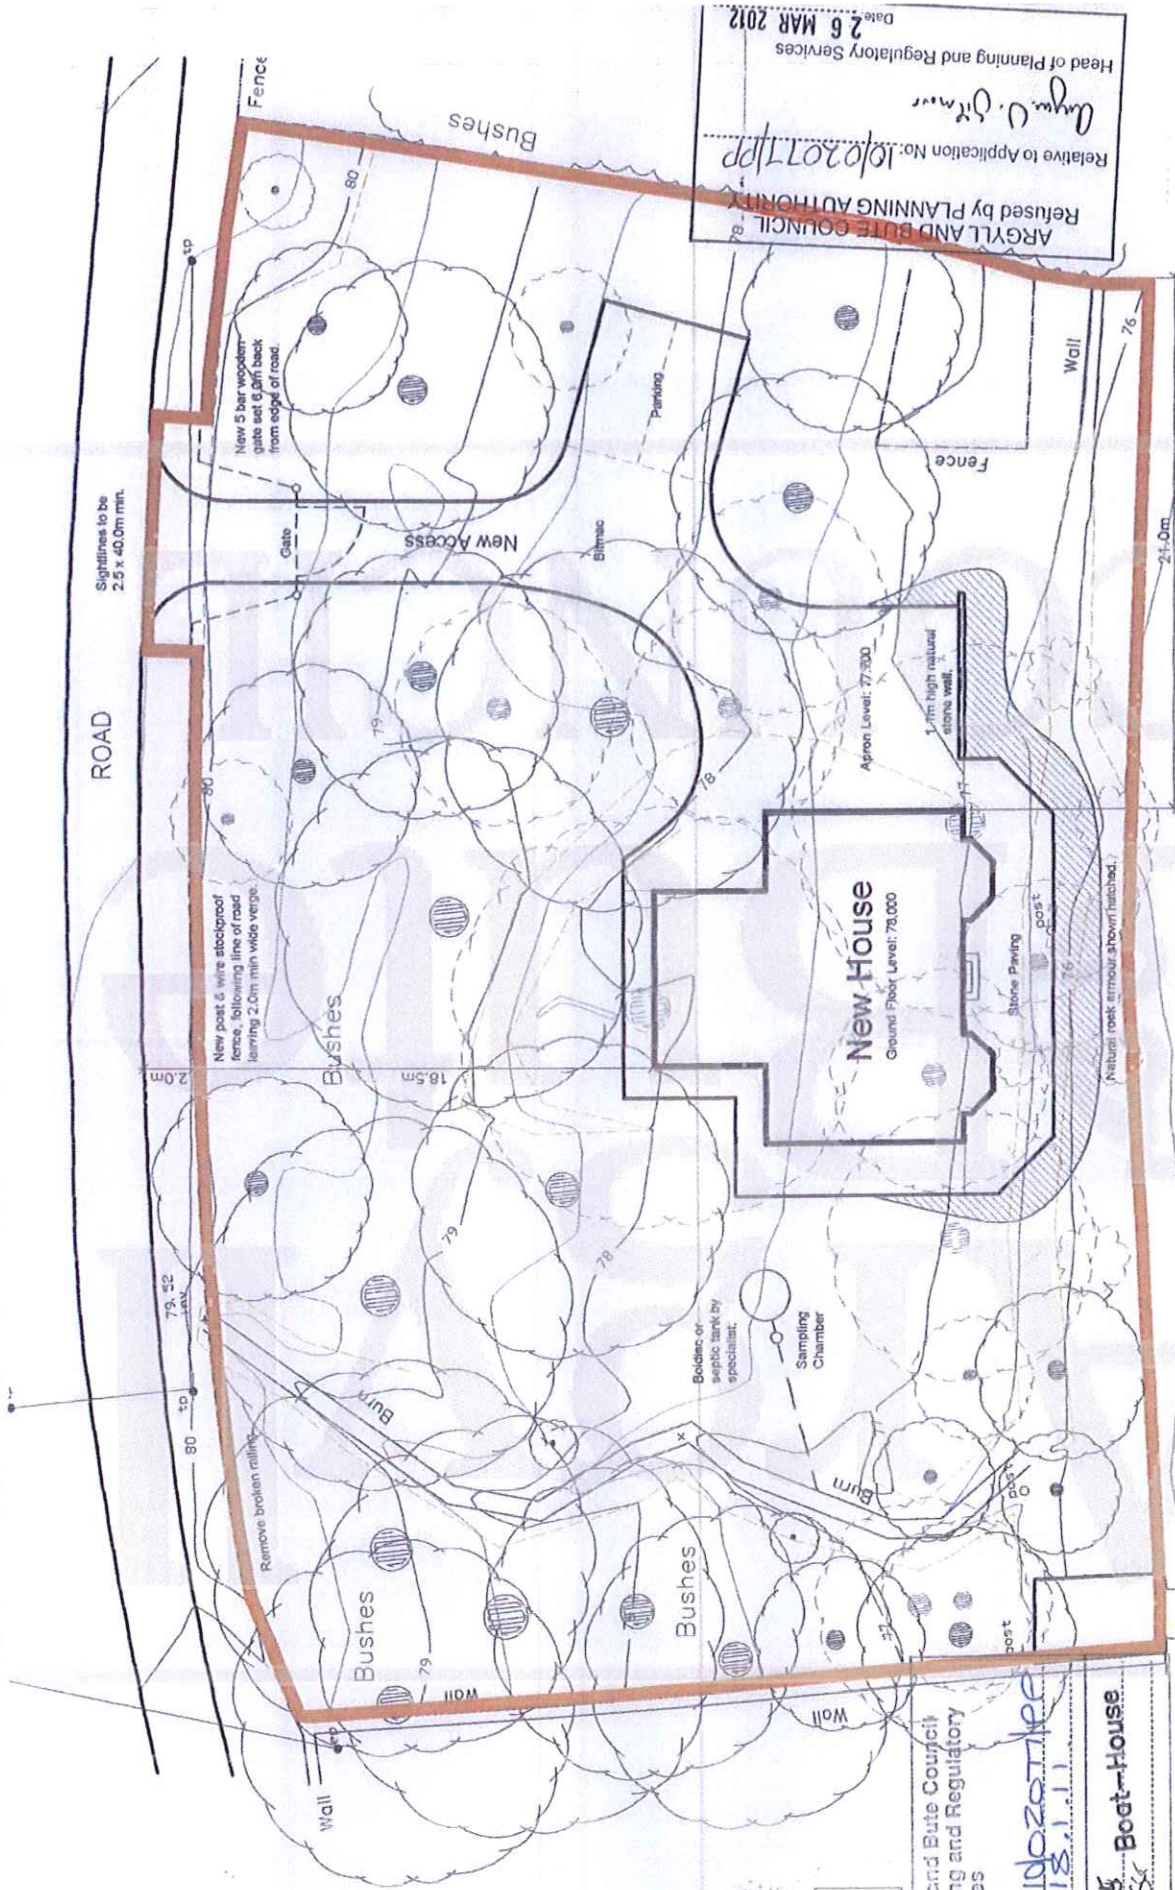

ARGYLL AND BUTE COUNCIL
Refused by PLANNING AUTHORITY
Relative to Application No: 10/02071PP
Date: 26 MAR 2012
Head of Planning and Regulatory Services
Angus C. Stewart

JAMES HOUSTON
Architects
2, Schoolwynd, Kilbirnie, Ayrshire, KA25 7AY
Tel: 01505 682203 E-mail: mail@houstonsarchitects.co.uk


Site Plan as Proposed
Scale: 1:200
Date: 30th Nov. 10
Dwg. No.: 1246 - SP2 B

Drwg. Title

Rev. B: Foul drainage altered to suit Planning Department. 14/01/11
Rev. A: Outline added to suit Planning Department. 16/12/10

Mr N. Staunton
Proposed New House
Colintraive Retreat, Colintraive.

AS

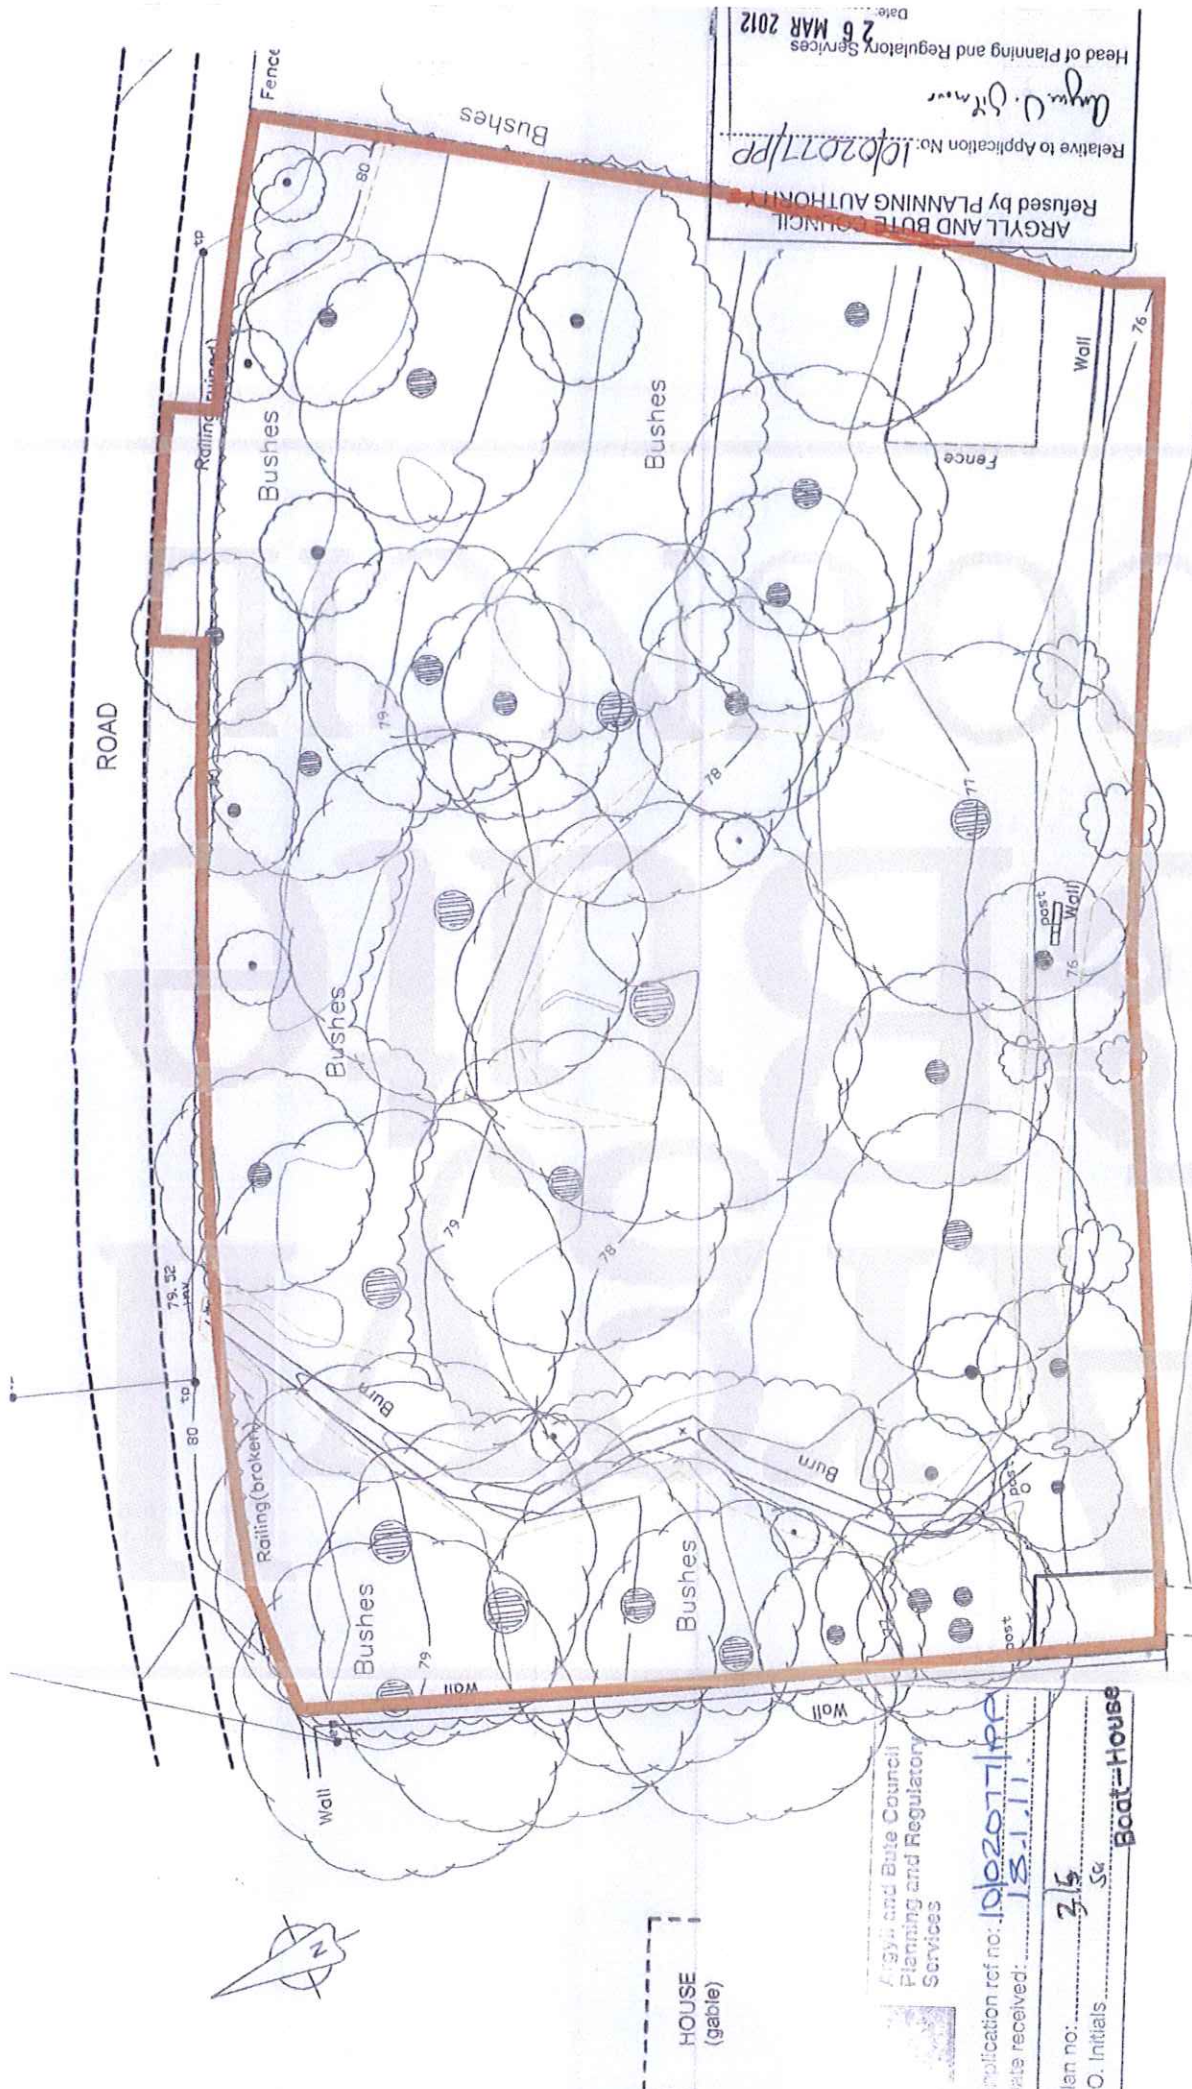

ARGYLL AND BUTE COUNCIL
 Refused by PLANNING AUTHORITY
 Relative to Application No: 10/02071/PP
 Date: 26 MAR 2012
 Head of Planning and Regulatory Services
 Myles U. O'Sullivan

Rev. A. Outline added to suit Planning Department. 16/12/10

Drawg. Title
Site Plan as Existing
 Scale 1:200
 Date 30th Nov. 10
 Drawg. No. 1246 - SPI A

JAMES HOUSTON
 Architects
 2, Schoolyard, Kilmorie, Ayrshire, KA25 7AY
 Tel: 01505 682203 E-mail: mail@houstonarchitects.co.uk

Mr N. Staunton
 Proposed New House
 Colntraive Retreat, Colntraive.

A3

Application ref no: 10/02071/PP
 Date received: 13.11.11
 Plan no: 315
 P.O. Initials: Sc
 Boat-House

HOUSE (gable)

12


Design Title: design no 3a
 Date: 12/11/11
 1246 : p 01b

JAMES HOUSTON Architects
 2, Schoolyard, Keshalee, Ardara, KA25 7AY
 Tel: 01905 682205 Email: james@jameshouston.co.uk


Nicholas Staunton
 Proposed new house at Colintrave...

Argyll and Bute Council
 Planning and Regulatory Services
 Application ref no: 10/02071/PP
 Date received: 15.11.11
 Plan no: 415
 PO Initials: SK


ARGYLL AND BUTE COUNCIL
 Refused by PLANNING AUTHORITY
 Relative to Application No: 10/02071/PP
 Roger O. Stewart
 Head of Planning and Regulatory Services
 Date: 26 MAR 2012

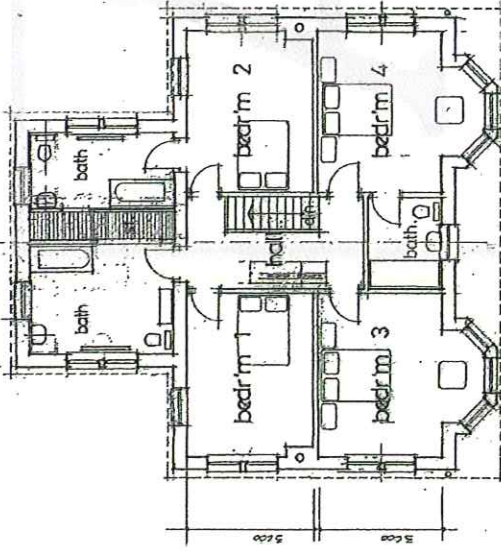


first floor plan

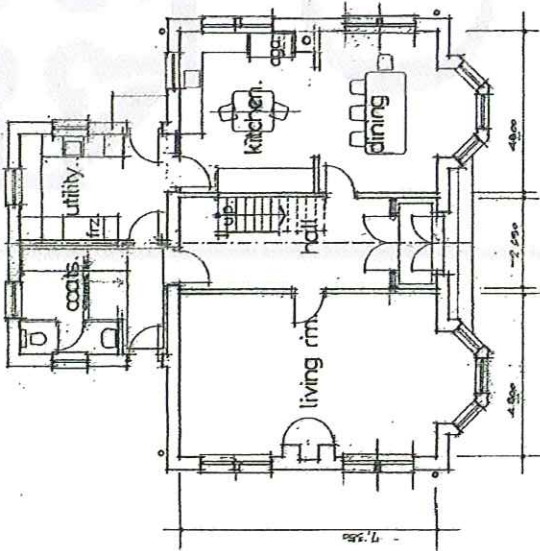


ground floor plan

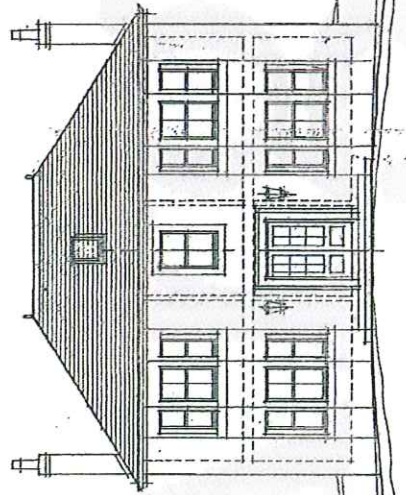


south elevation

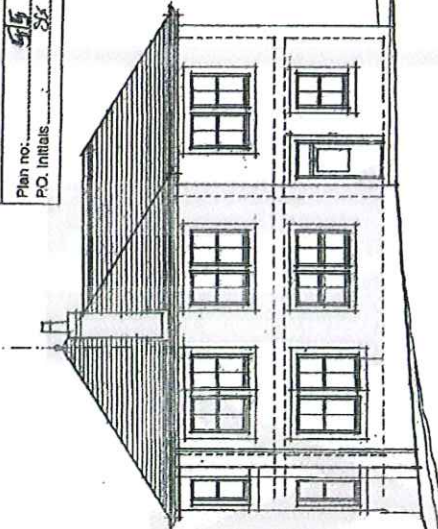


east elevation

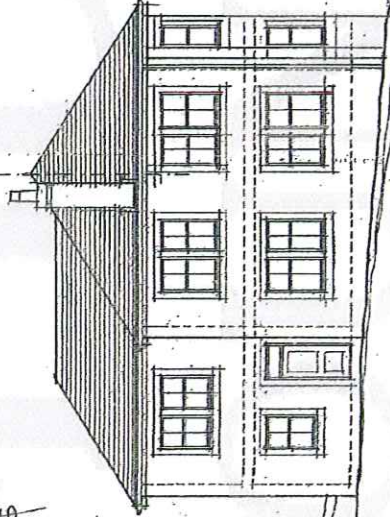

west elevation

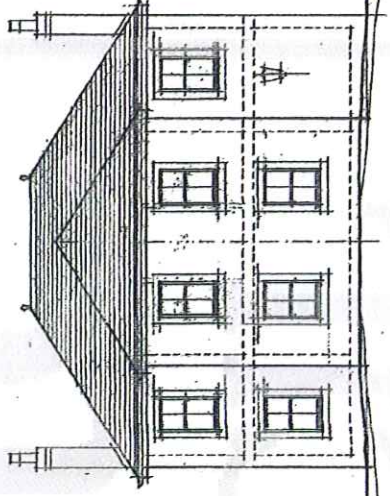

north elevation

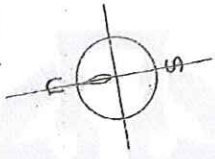

Scale: 1:125 A1:1000