


**FROM THE NATIONAL ARCHIVES OF SCOTLAND
NOT TO BE REPRODUCED WITHOUT PERMISSION**

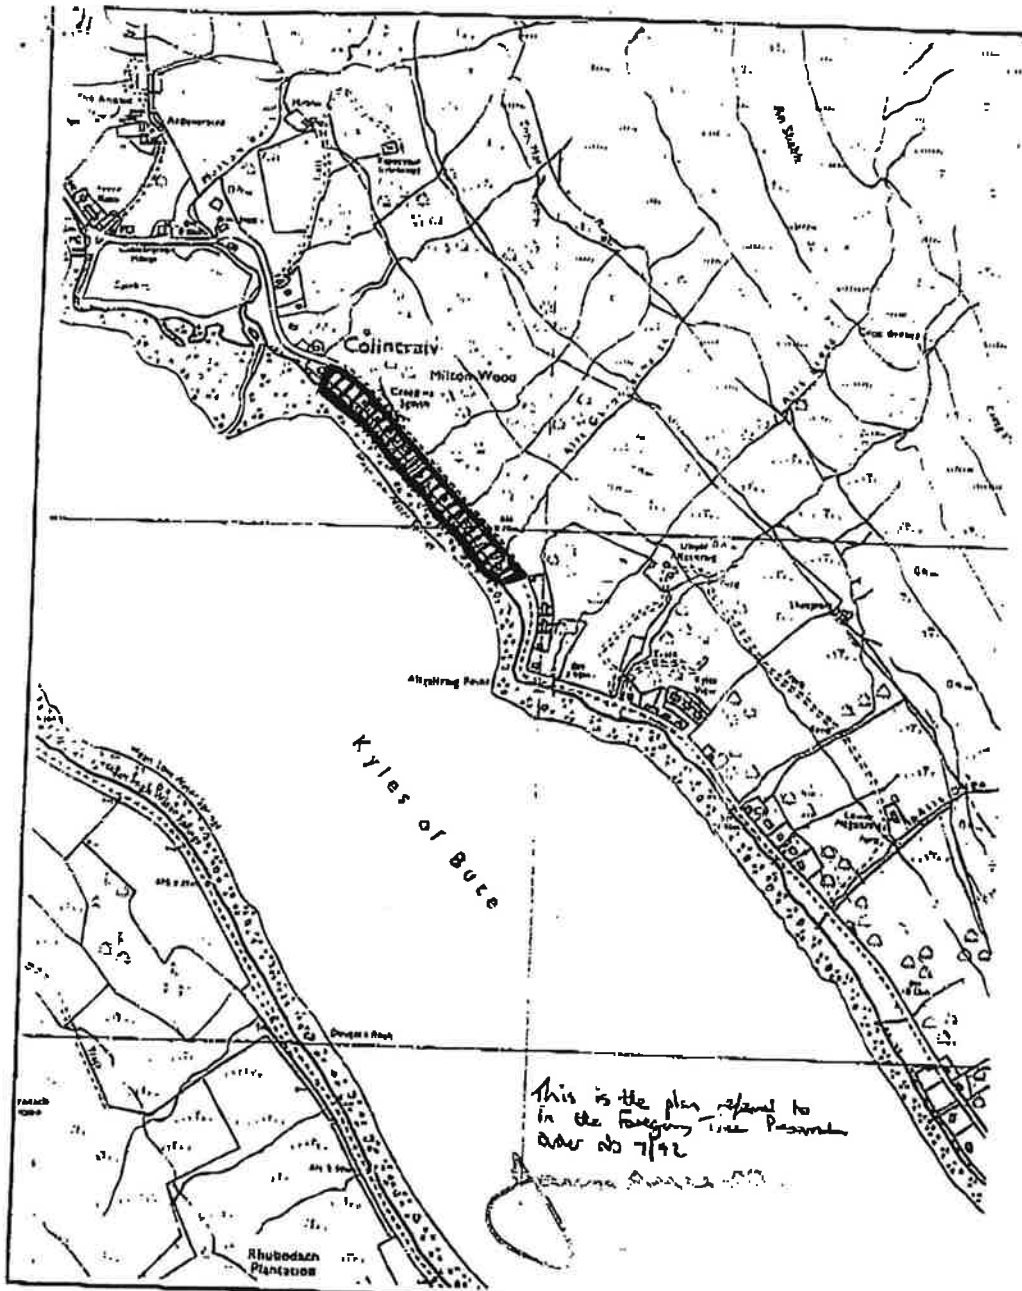

*This is the plan referred to
in the Foregoing Tree Preservation
Order No 7/92*

Title : SITE PLAN RELEVANT TO		N A	Argyll & Bute District Council Department of Planning Development & Tourism Kilmory, Lochgilphead Argyll PA31 8E
T.P.O. REF. No. 7/92			
Scale : 1:10,000	Date : 10/6/92	Drawn by : S.K.P.	

488.106

15

**FROM THE NATIONAL ARCHIVES OF SCOTLAND
NOT TO BE REPRODUCED WITHOUT PERMISSION**

3.

Article 2

FIRST SCHEDULE

Groups of Trees

Description	Situation
That area of mature deciduous wood at Colintraive shown delineated and hatched in black on the plan annexed and signed as relative hereto	ALL and WHOLE that are of woodland between the public road and the foreshore to the North of Aitgaltraig Point at Colintraive in the County of Argyll as shown delineated and hatched in black on the plan annexed and signed as relative hereto.


 JAMES A. McLELLAN

Director of Administration

Kilmory,
Lochgilphead,

7 July, 1992

ASH 83.166

18