


site plan - as proposed
Scale 1:500 @ A3

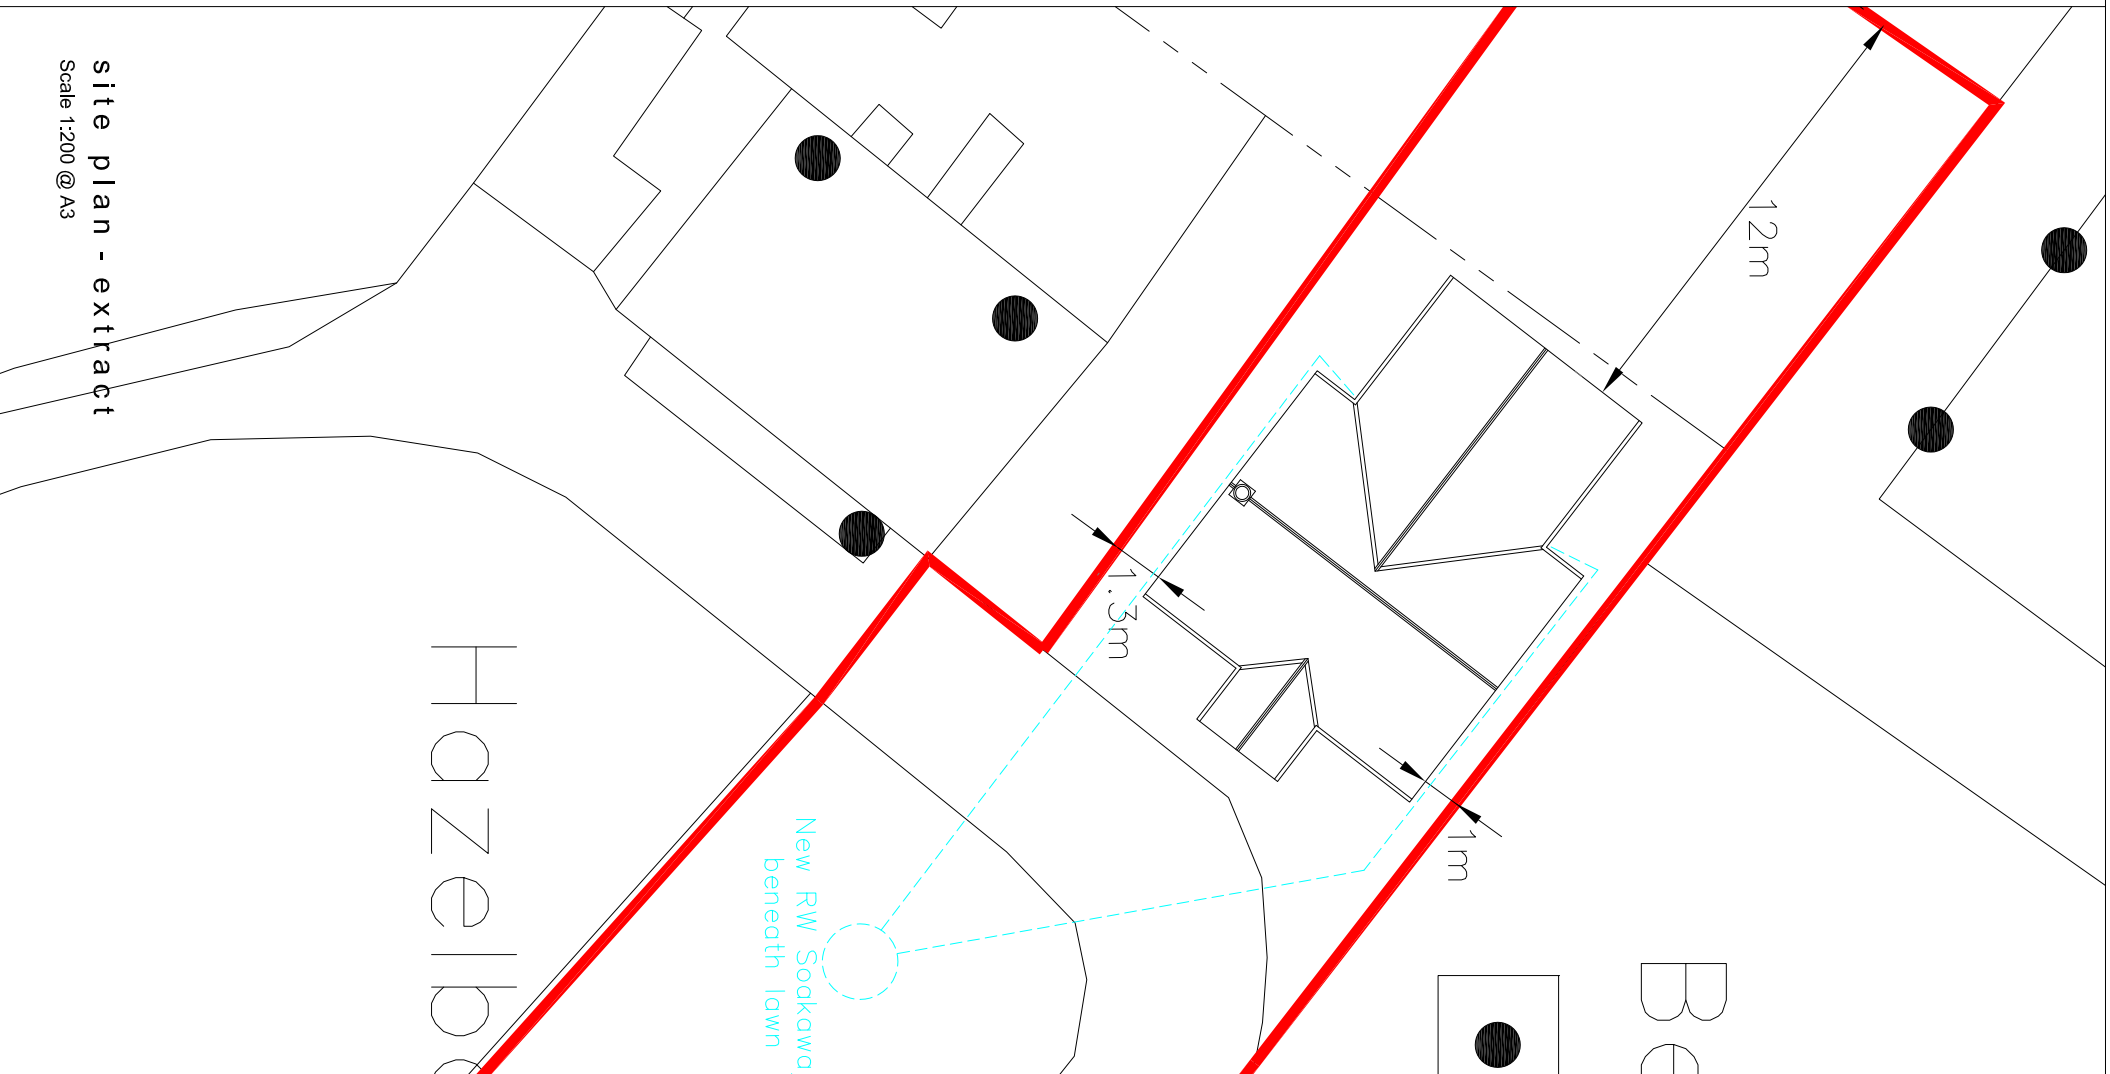

site plan - extract
Scale 1:200 @ A3

BELLWOOD

● Window Positions of Neighbours

31.07.12 Red Line Altered. Window markers added A KM
 Extract plan added for clarity

Date	Description	Rev	By
31.07.12	Red Line Altered. Window markers added	A	KM
	Extract plan added for clarity		

Revision Description



the mews
 11b west abercromby street
 helensburgh
 g84 9lh
 01436 675 376
 07816 907 203
 www.mhplanning.co.uk

THIS DRAWING IS COPYRIGHT

Client:
 Mr S Gallagher

Project:
 Proposed Dwelling on land at
 Hazelbank, Innelan

Drawing Title:
 Proposed Site Plan

Drawing Number:
2012_0025/01

Revision: A
 Date: July 2012
 Scale: 1:200/500 @ A3
 Drawn By: KM

Issue Status:
Planning