


status	INFORMATION
drawing no.	509 C(81) 03
scale/date	1:100@A1 / 1:200@A3 15/08/2014
partition types	Proposed First Floor Plan -
project	Queen's Hall, Dunoon CHORD

malcolm fraser architects
 28 north bridge edinburgh eh1 1sq
 t 0131 222 2255 f 0131 222 1895
 mww malcolmfrazier.co.uk
 arch@malcolmfrazier.co.uk

- B glare control blind
- BB black out blind
- BS projection screen blind
- IB internal blind to screens
- 1 VISIT SCOTLAND - IN CONTRACT
- 2 VISIT SCOTLAND - NOT IN CONTRACT
- 2 BUILDING MANAGEMENT - IN CONTRACT
- 2 BUILDING MANAGEMENT - NOT IN CONTRACT
- 3 CAFE MANAGEMENT - IN CONTRACT
- 3 CAFE MANAGEMENT - NOT IN CONTRACT
- 4 LIBRARY MANAGEMENT - IN CONTRACT
- 4 LIBRARY MANAGEMENT - NOT IN CONTRACT
- 5 THEATRE IN CONTRACT
- 5 THEATRE NOT IN CONTRACT
- 6 FITNESS IN CONTRACT
- 6 FITNESS NOT IN CONTRACT
- 7 SDS IN CONTRACT
- 7 SDS NOT IN CONTRACT
- 8 SOFT PLAY IN CONTRACT
- 8 SOFT PLAY NOT IN CONTRACT

NOTES

- This drawing to be read in conjunction with all structural and services engineers drawings, and with reference to architects and engineers specification
- All dimensions to be checked on site: notify the architect immediately of any discrepancies from dimensions noted on the drawings
- Do not scale drawings
- This drawing is the copyright of malcolm fraser architects ltd trading as malcolm fraser architects. Registered office: 28 north bridge edinburgh eh1 1sq. Registered in scotland no ec278347
- The issue of this drawing in cad DWG file format does not constitute a formal issue of our drawing

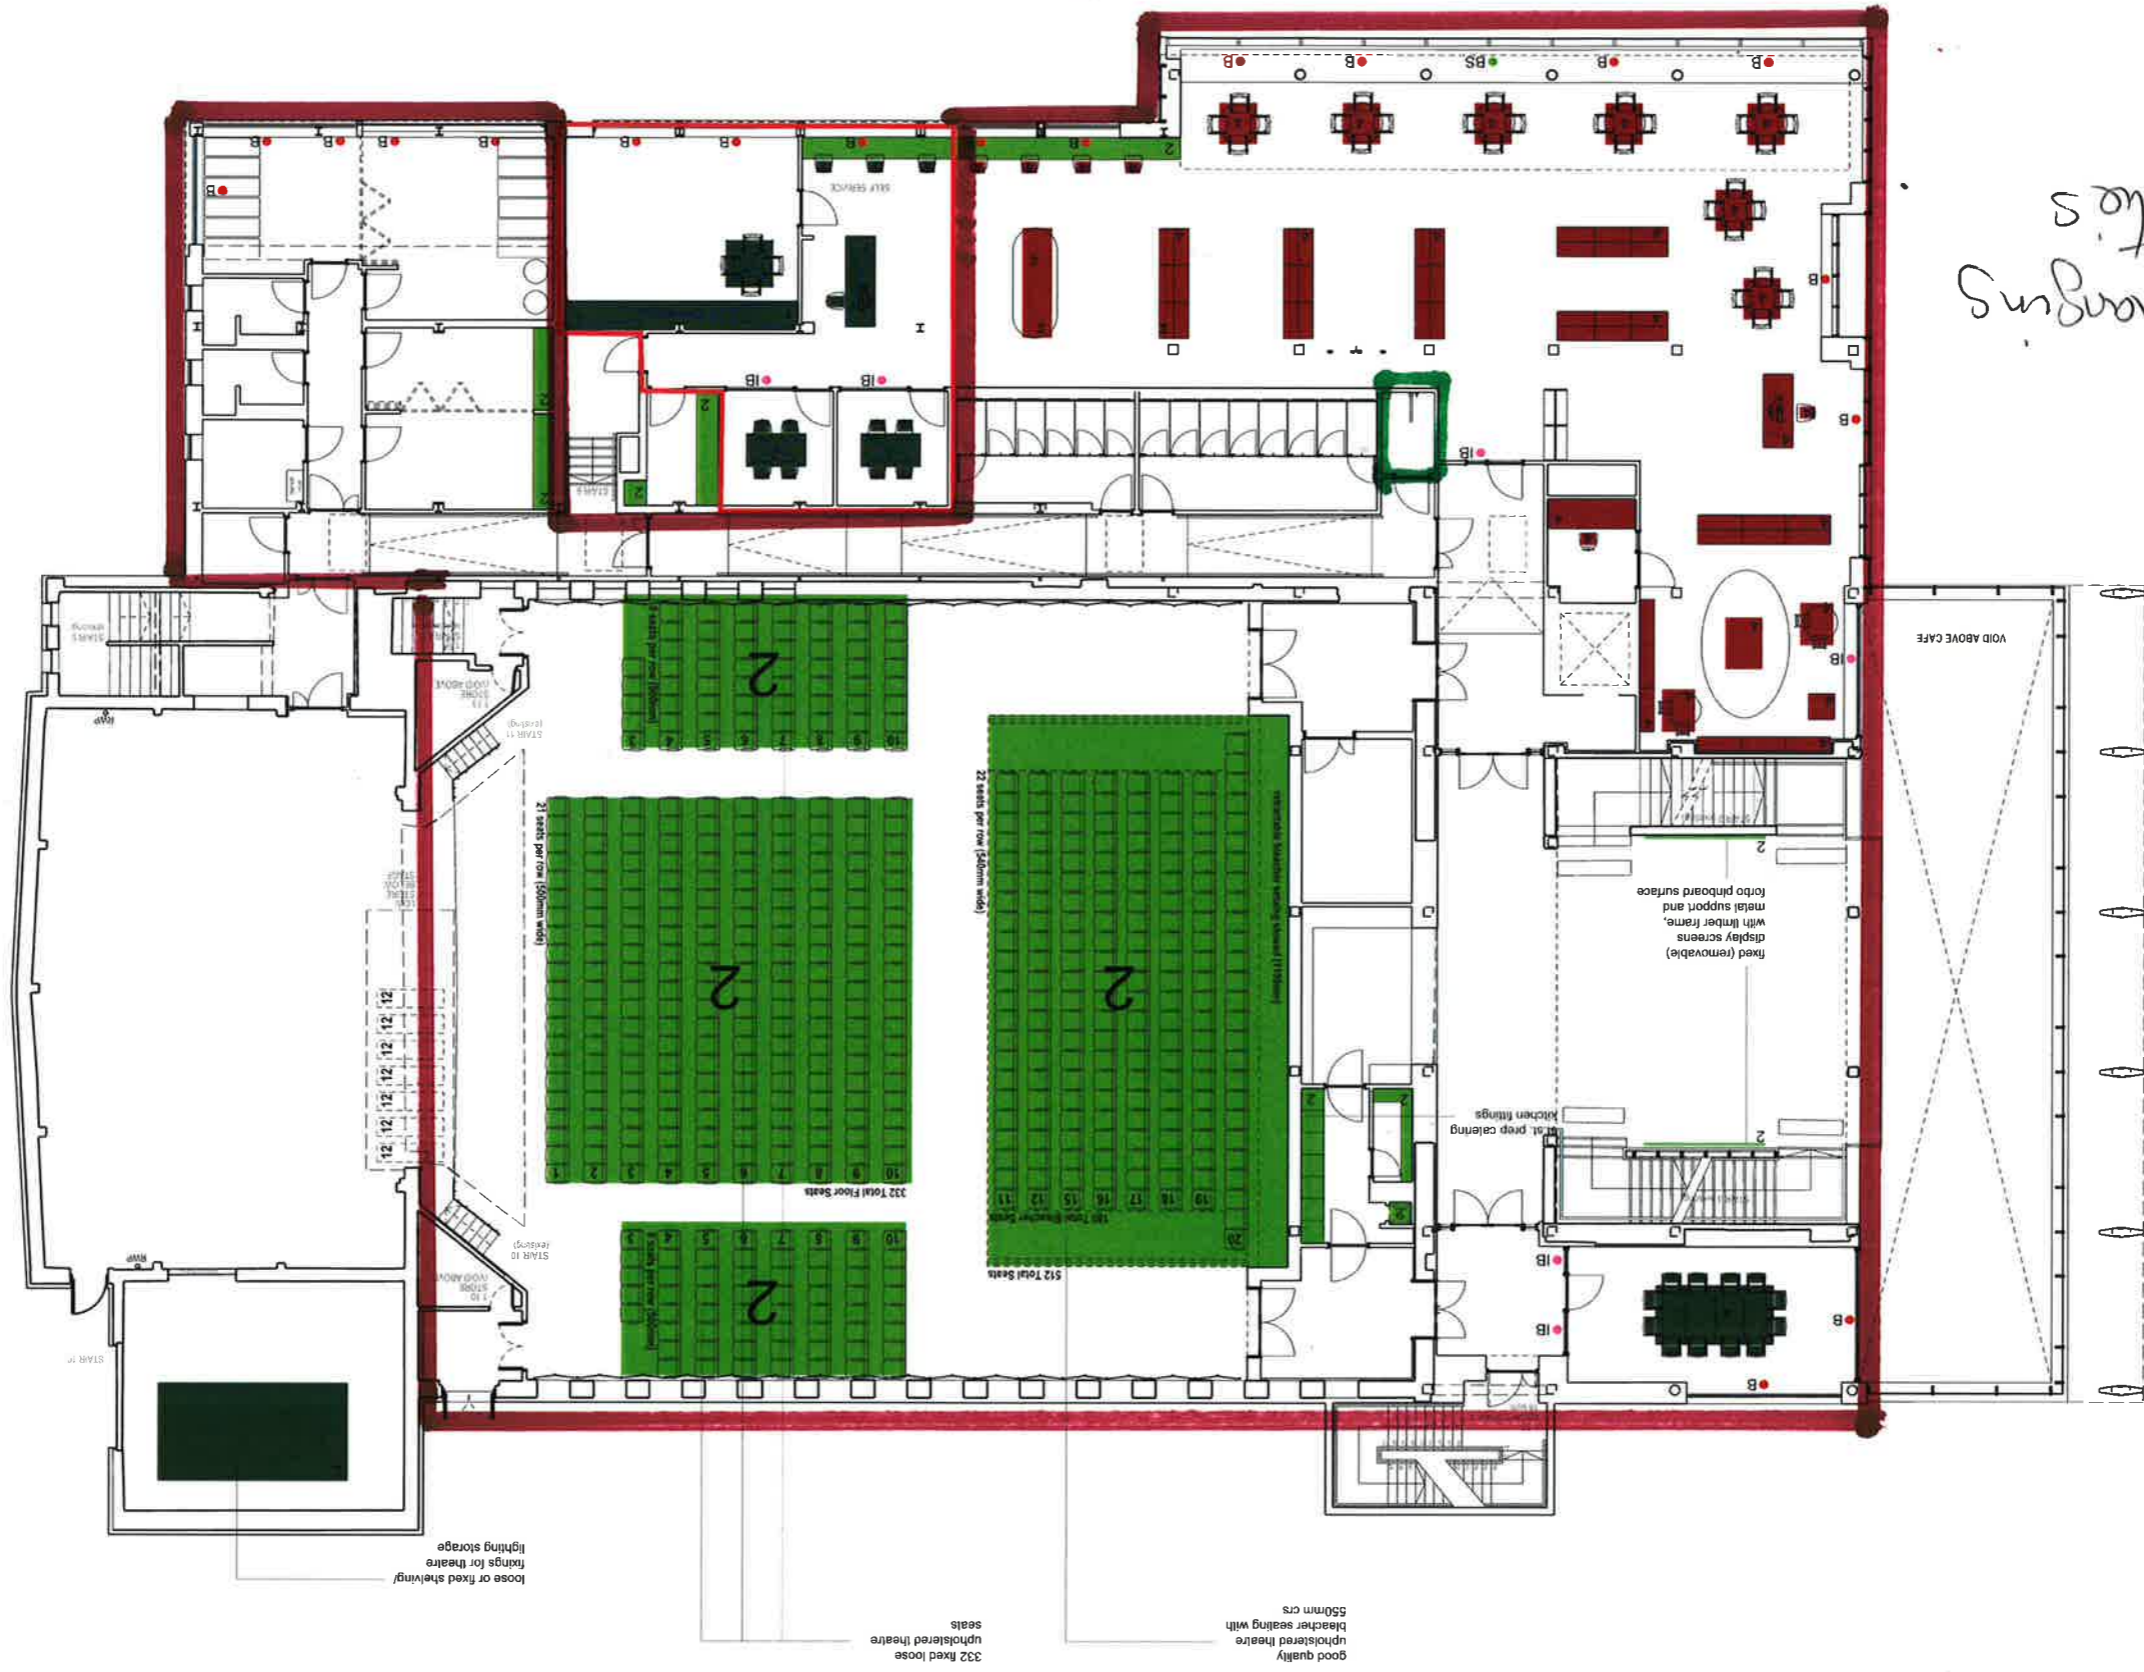

Pop up bars within the main hall for large events

Baby changing facilities