


NOTES

- 1 This drawing to be read in conjunction with all structural and services engineers drawings, and with reference to architects and engineers specification
- 2 All dimensions to be checked on site; notify the architect immediately of any discrepancies from dimensions noted on the drawings
- 3 Do not scale drawings
- 4 This drawing is the copyright of malcolm fraser architects ltd trading as malcolm fraser architects. Registered office 28 north bridge edinburgh eh1 1qg. Registered in scotland no sc278347
- 5 The issue of this drawing in cad DWG file format does not constitute a formal issue of our drawing

- B Glare control blind
- BB Black out blind
- BS Projection screen blind
- IB Internal blind to screens
- 1 VISIT SCOTLAND - IN CONTRACT
- 2 VISIT SCOTLAND - NOT IN CONTRACT
- 3 BUILDING MANAGEMENT - IN CONTRACT
- 4 BUILDING MANAGEMENT - NOT IN CONTRACT
- 5 CAFE MANAGEMENT - IN CONTRACT
- 6 CAFE MANAGEMENT - NOT IN CONTRACT
- 7 LIBRARY MANAGEMENT - IN CONTRACT
- 8 LIBRARY MANAGEMENT - NOT IN CONTRACT
- 9 THEATRE - IN CONTRACT
- 10 THEATRE - NOT IN CONTRACT
- 11 FITNESS - IN CONTRACT
- 12 FITNESS - NOT IN CONTRACT
- 13 SDS - IN CONTRACT
- 14 SDS - NOT IN CONTRACT
- 15 SOFT PLAY - IN CONTRACT
- 16 SOFT PLAY - NOT IN CONTRACT

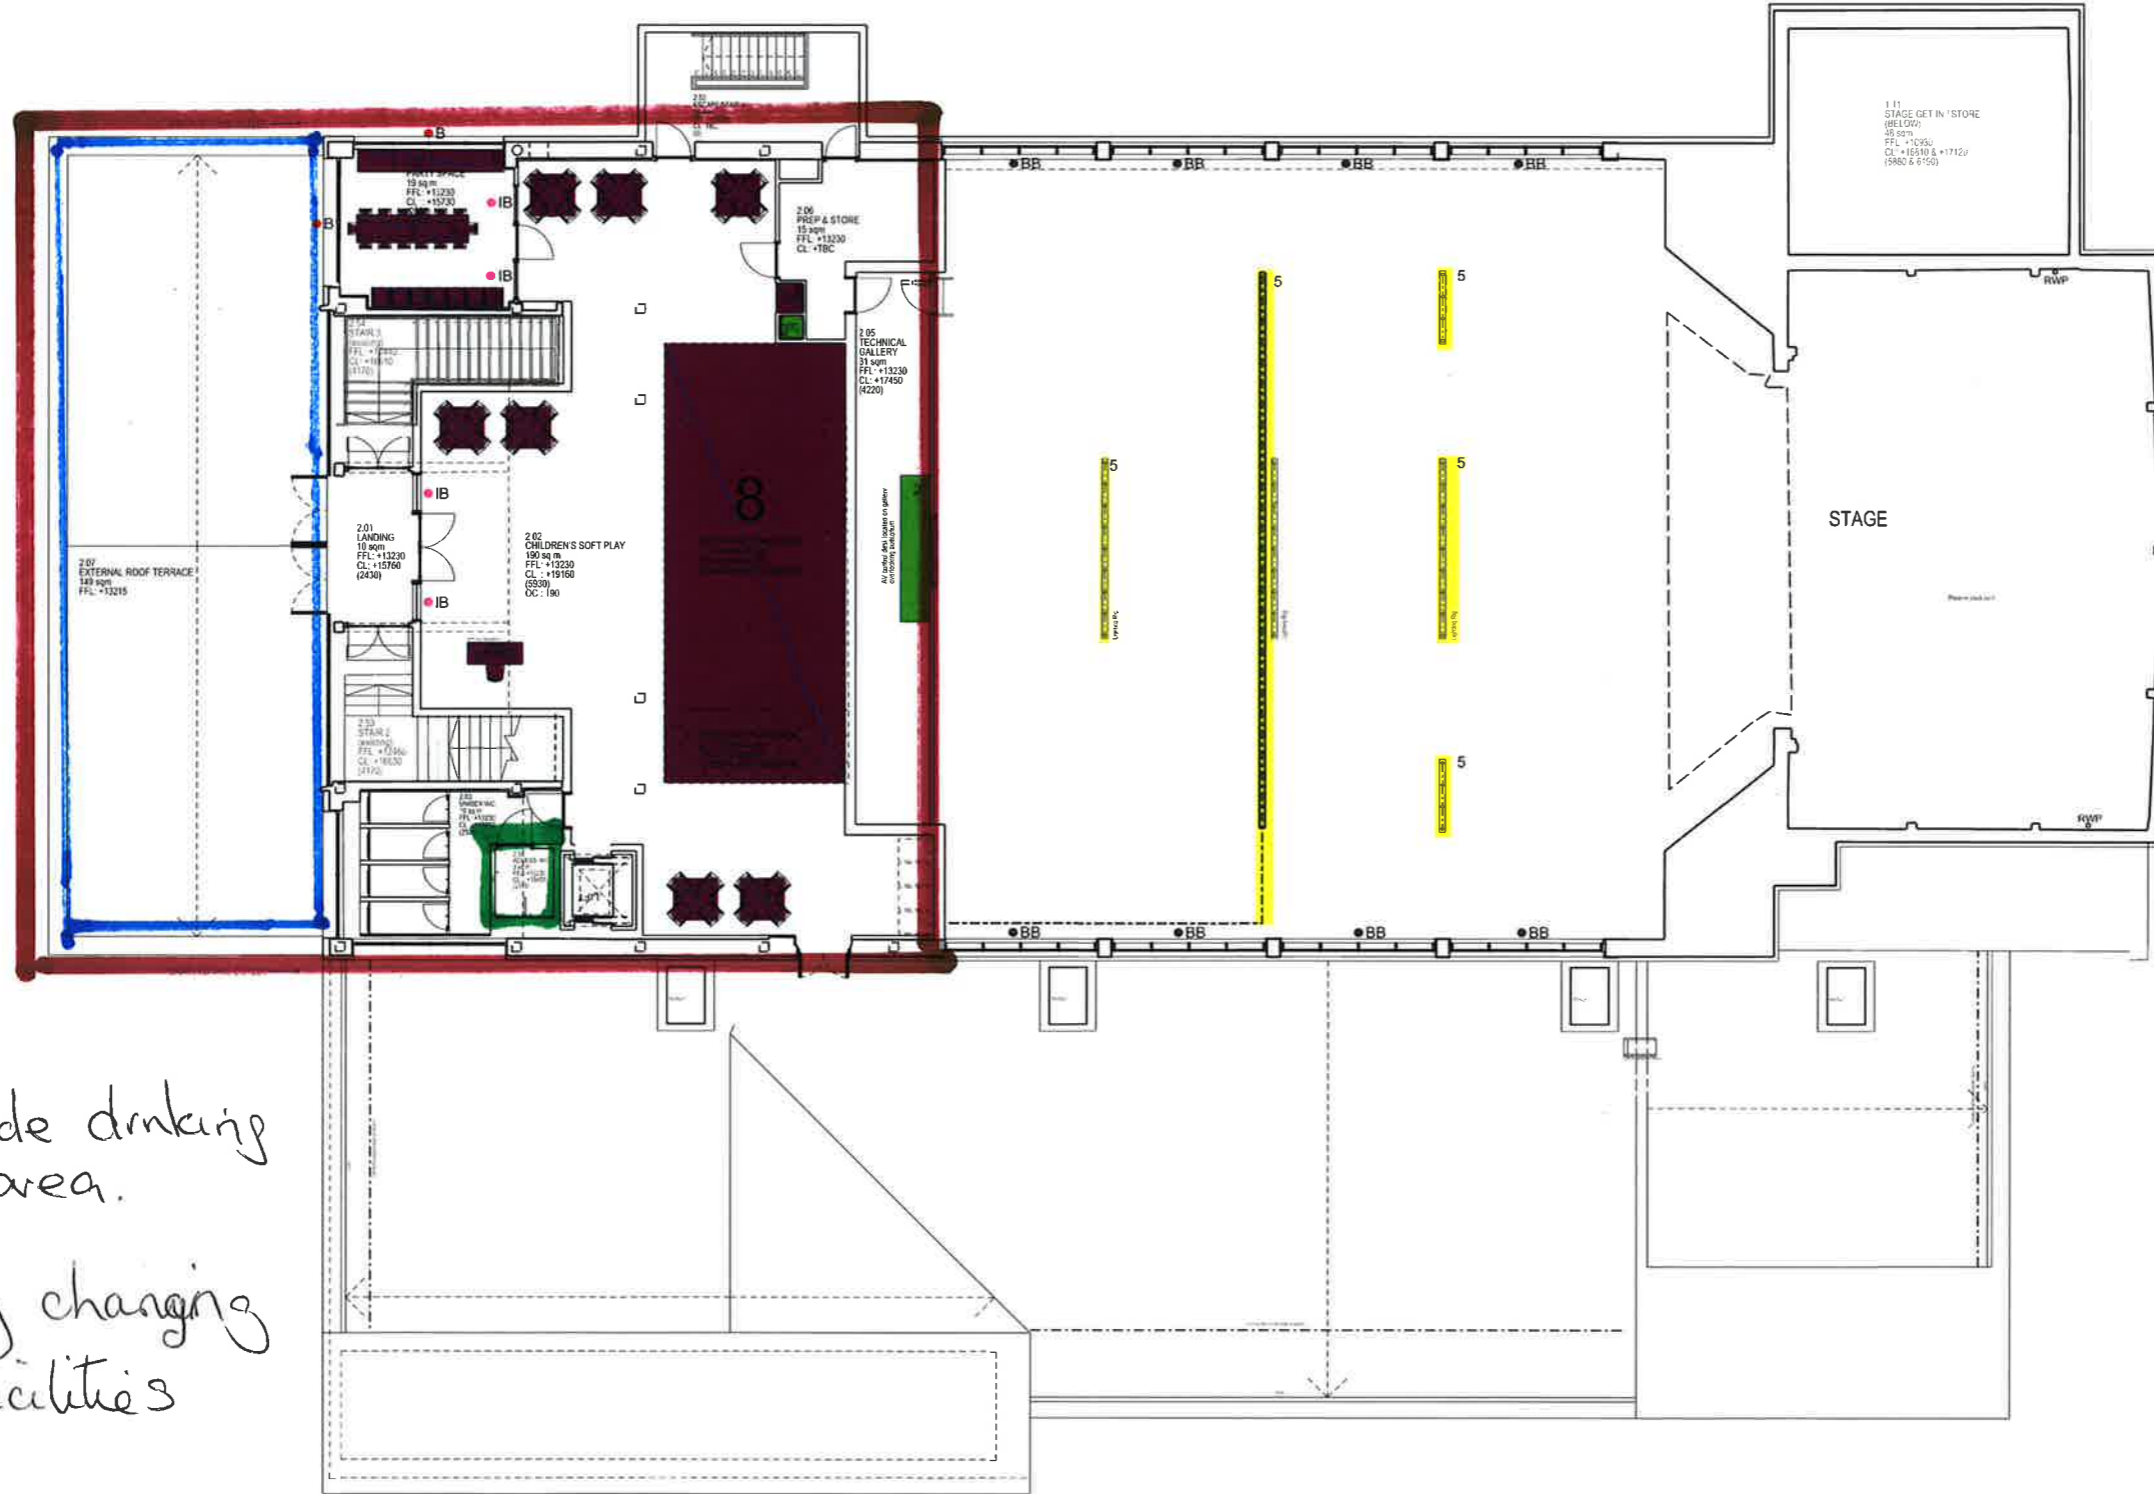

● Outside drinking area.

● Baby changing facilities

malcolm fraser architects  
north bridge studios

28 north bridge edinburgh eh1 1qg  
t 0131 225 2585 f 0131 226 1895  
architecture@malcol Fraser.co.uk  
www.malcol Fraser.co.uk

project Queen's Hall, Dunoon CHORD

drawing title Proposed Second Floor Plan - Fixed and Loose Fit Out

scale/date 1:100@A1 / 1:200@A3 29/10/14

drawing no 509 C (81) 04 rev.

status DRAFT