


Job Title:  
**1544: CASTLE TOWARD**

Drawing Title:  
 Single Lodge and Heather Cottage  
 Proposed Plans & Elevations


Drawing Status:  
**PLANNING SUBMISSION**

Drawing Number:  
**1544\_L(P.4)402**


Scale: 1:50 @ A1 Date: January 2017 Drawn: GP

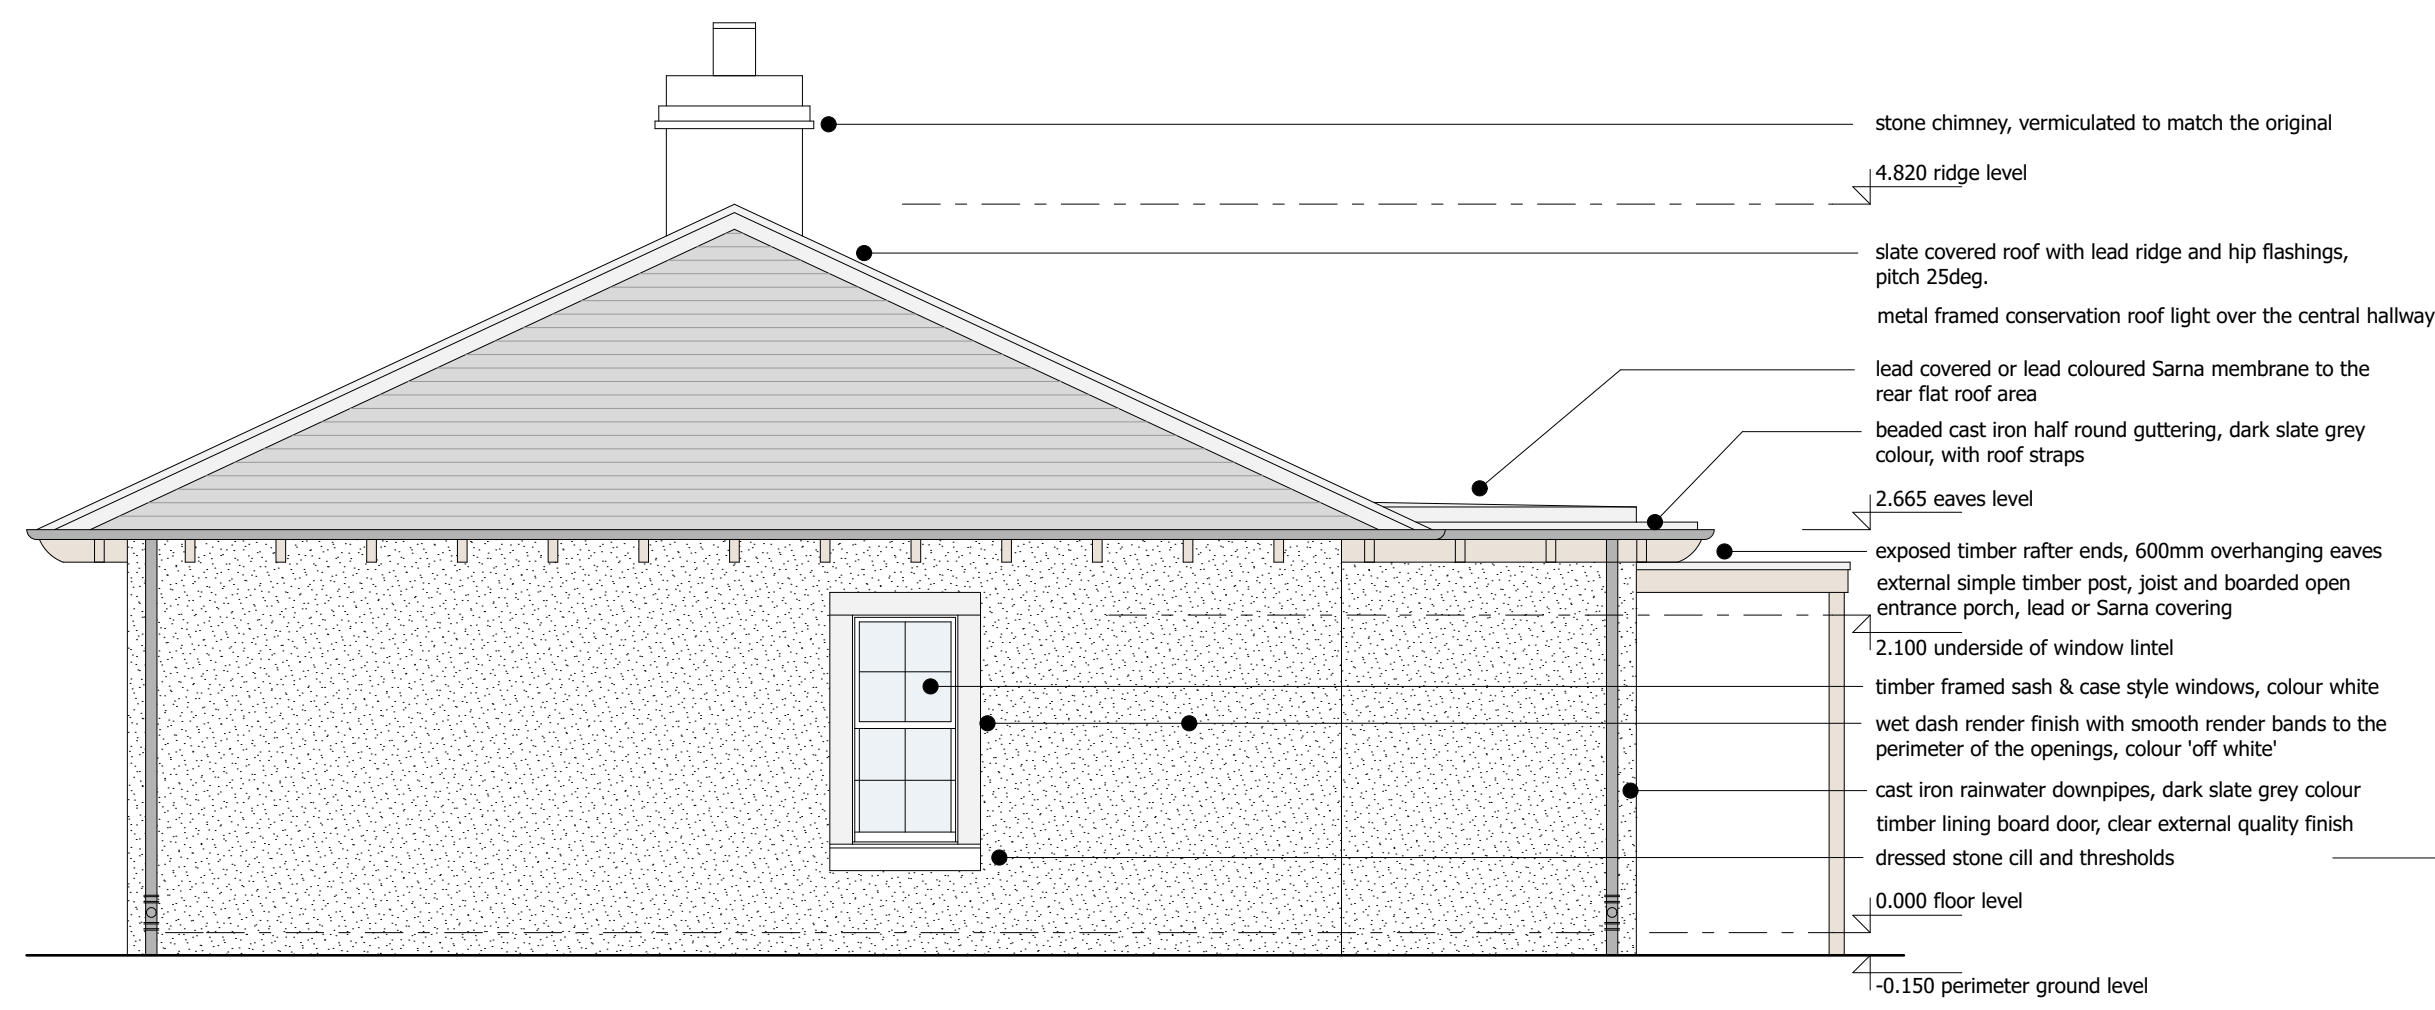


SINGLE LODGE NORTH ELEVATION  
 HEATHER COTTAGE NORTH ELEVATION

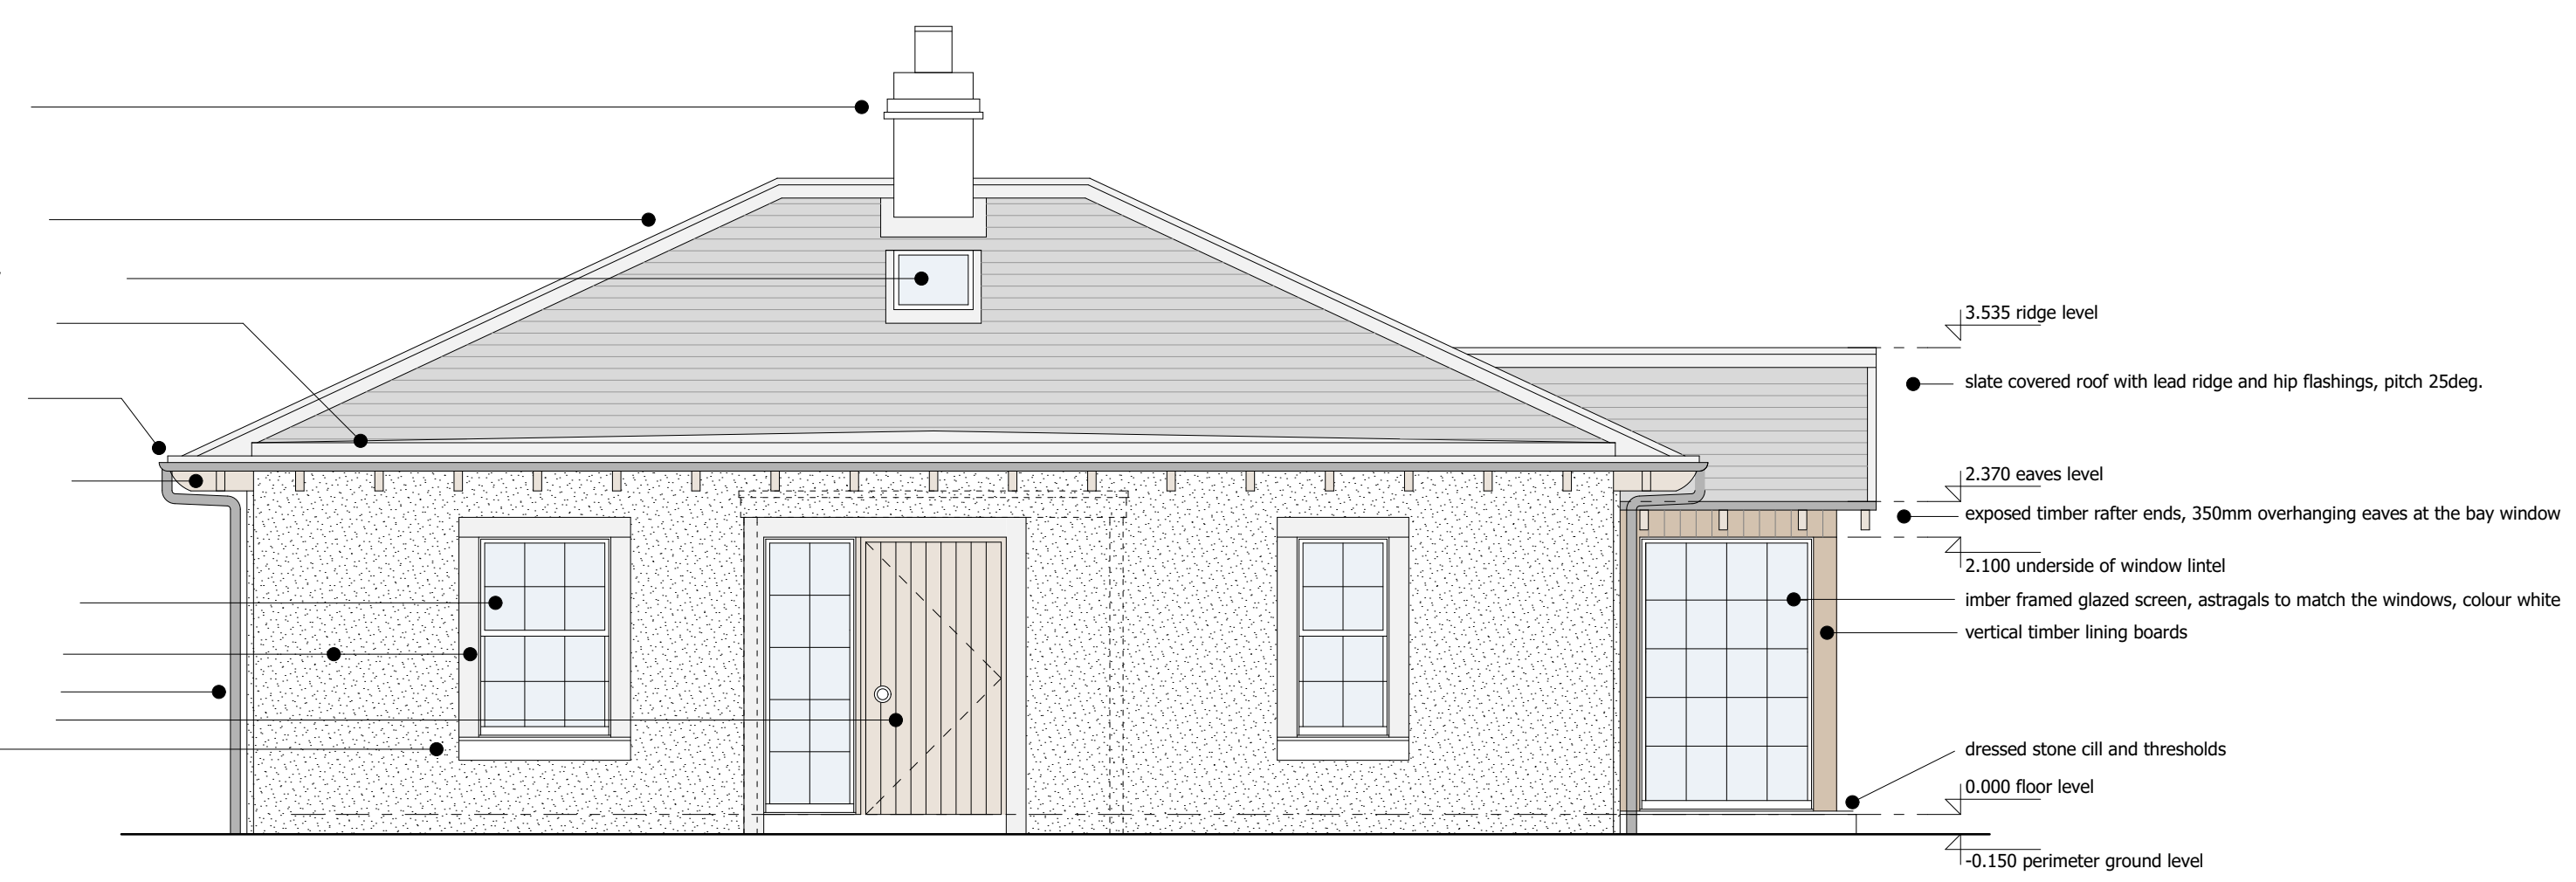



SINGLE LODGE WEST ELEVATION  
 HEATHER COTTAGE WEST ELEVATION

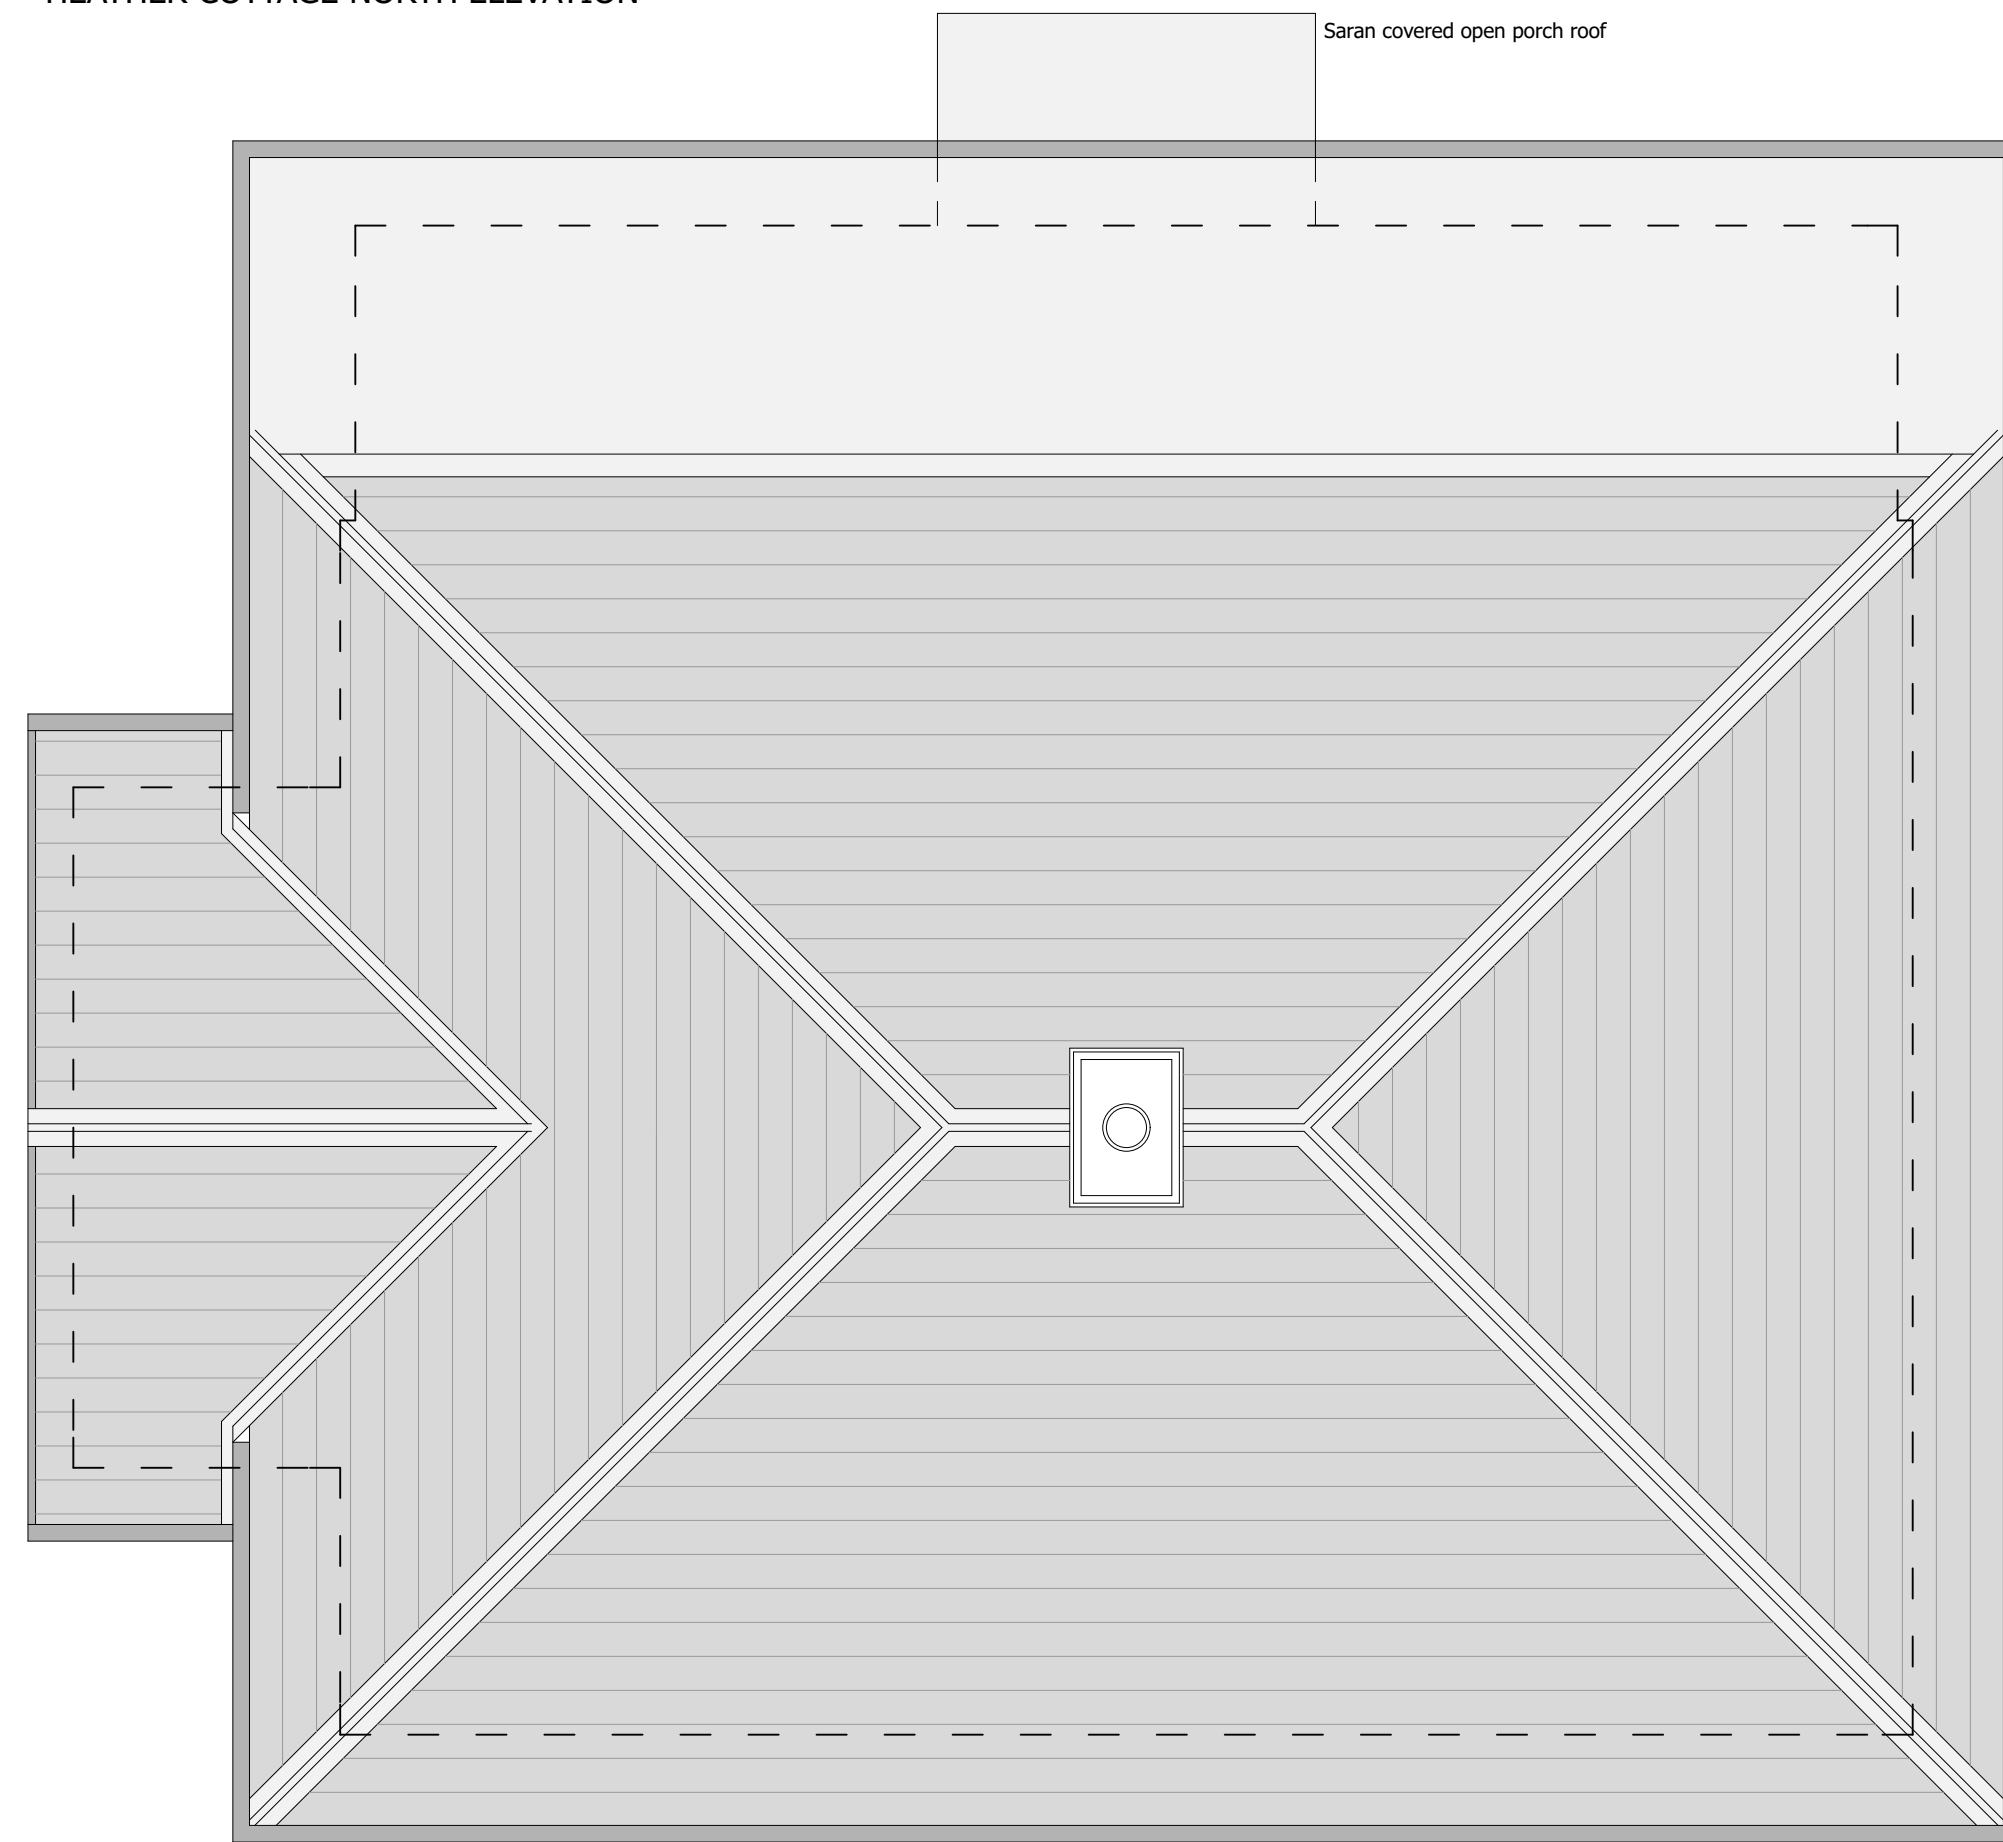


ROOF PLAN

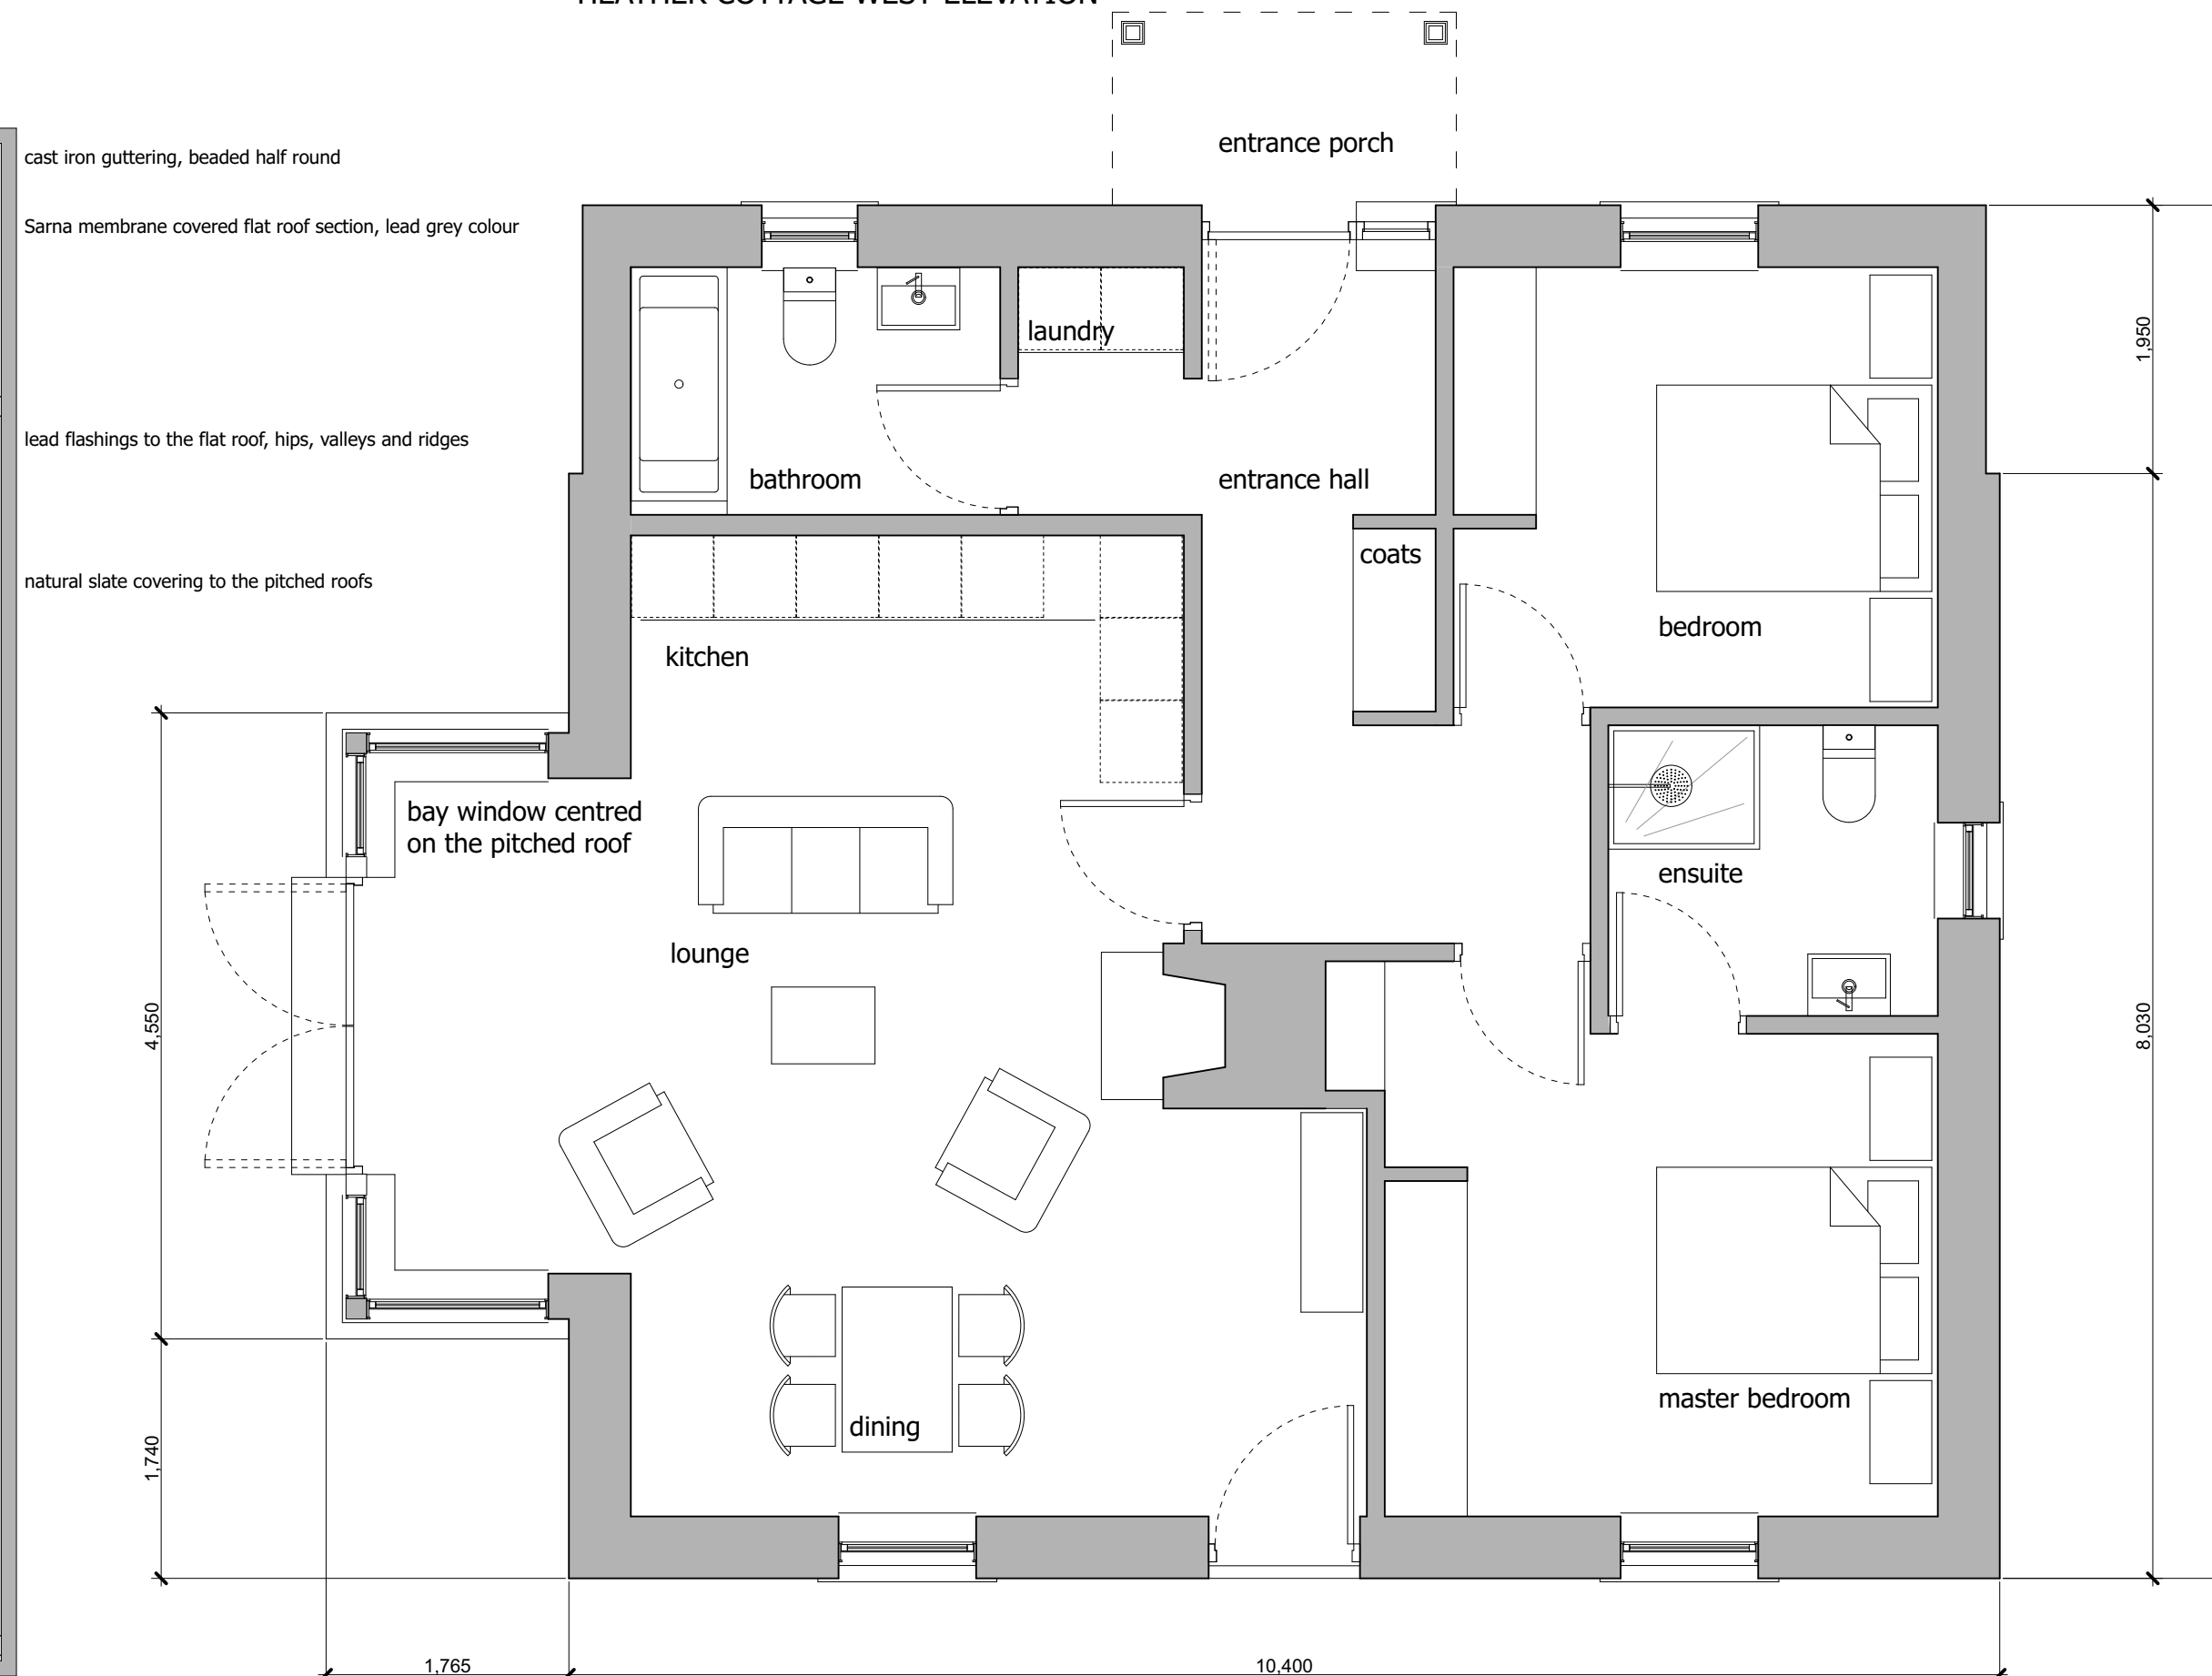

FLOOR PLAN

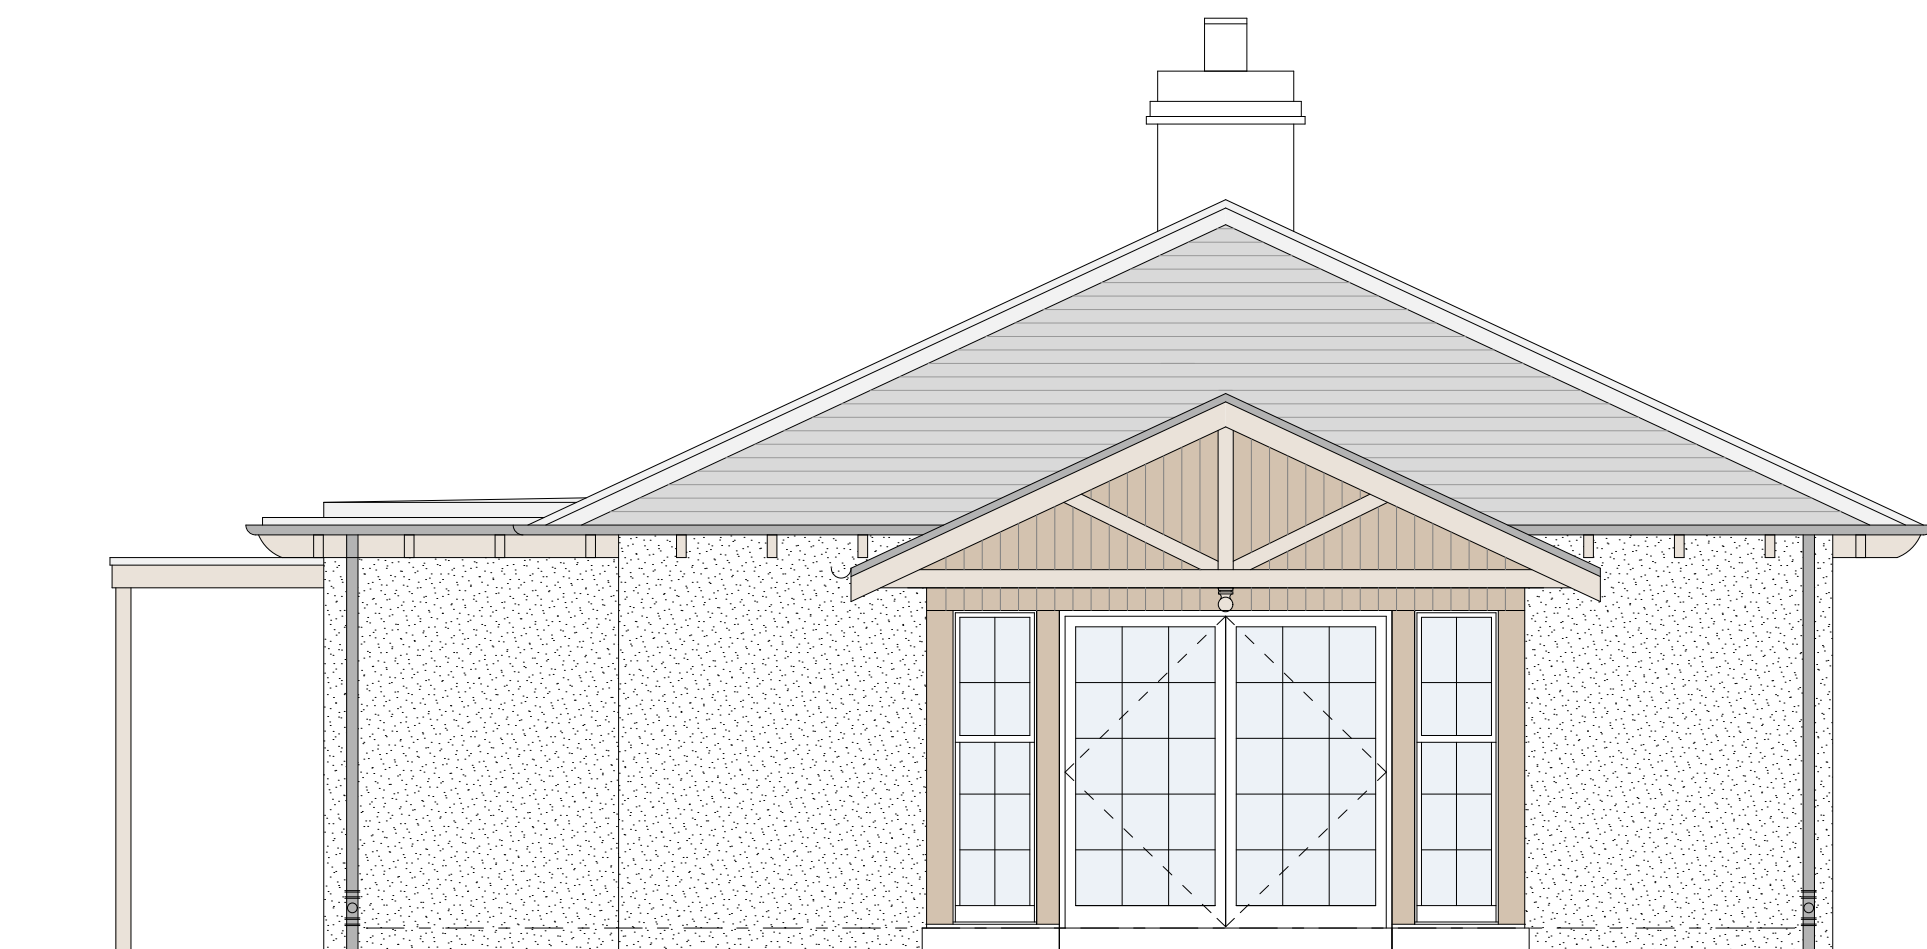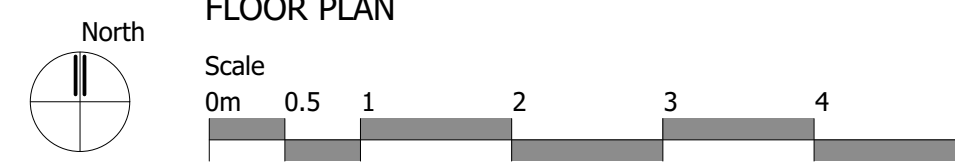

SINGLE LODGE SOUTH ELEVATION  
 HEATHER COTTAGE SOUTH ELEVATION

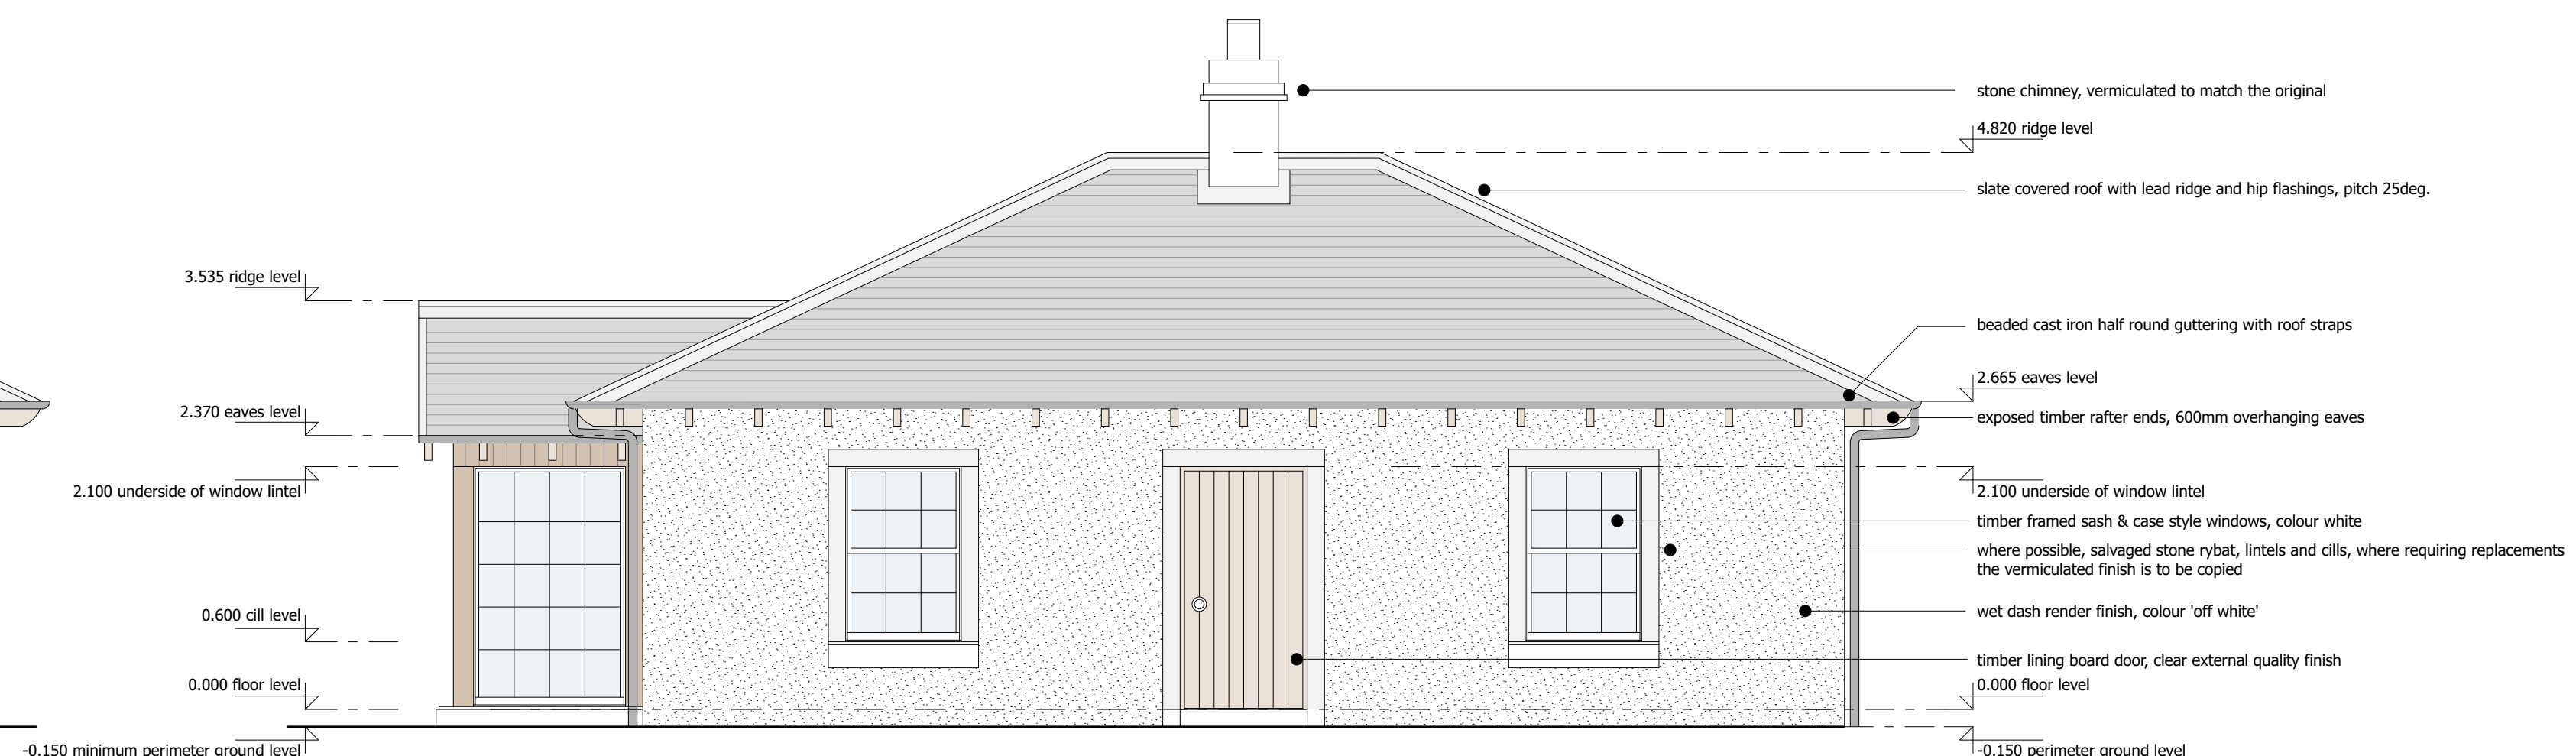

SINGLE LODGE EAST ELEVATION  
 HEATHER COTTAGE EAST ELEVATION