

Notes


Contractor to check all dimensions on site.
Do not scale from drawing.
Report any discrepancies and omissions to Customer Services, Argyll and Bute Council without delay and before proceeding with any affected works.
All Building work is to comply with current Technical Standards and all other relevant statutory regulations.

This Drawing is Copyright ©

DESIGN

Unless stated otherwise, the designs shown are subject to detailed survey, investigations, and legal definition, the CDM Regulations, and the comments and / or approval of the various relevant local Authority Officers, Statutory Undertakers, Fire Officers, Engineers and the like. They are copyright, project specific and confidential and not to be used for any other project without the written consent of Customer Services, Argyll and Bute Council.

Reproduced by permission of Ordnance Survey on behalf of HMSO. © Crown copyright and database right 2012. All right reserved. Ordnance Survey Licence number 100023368

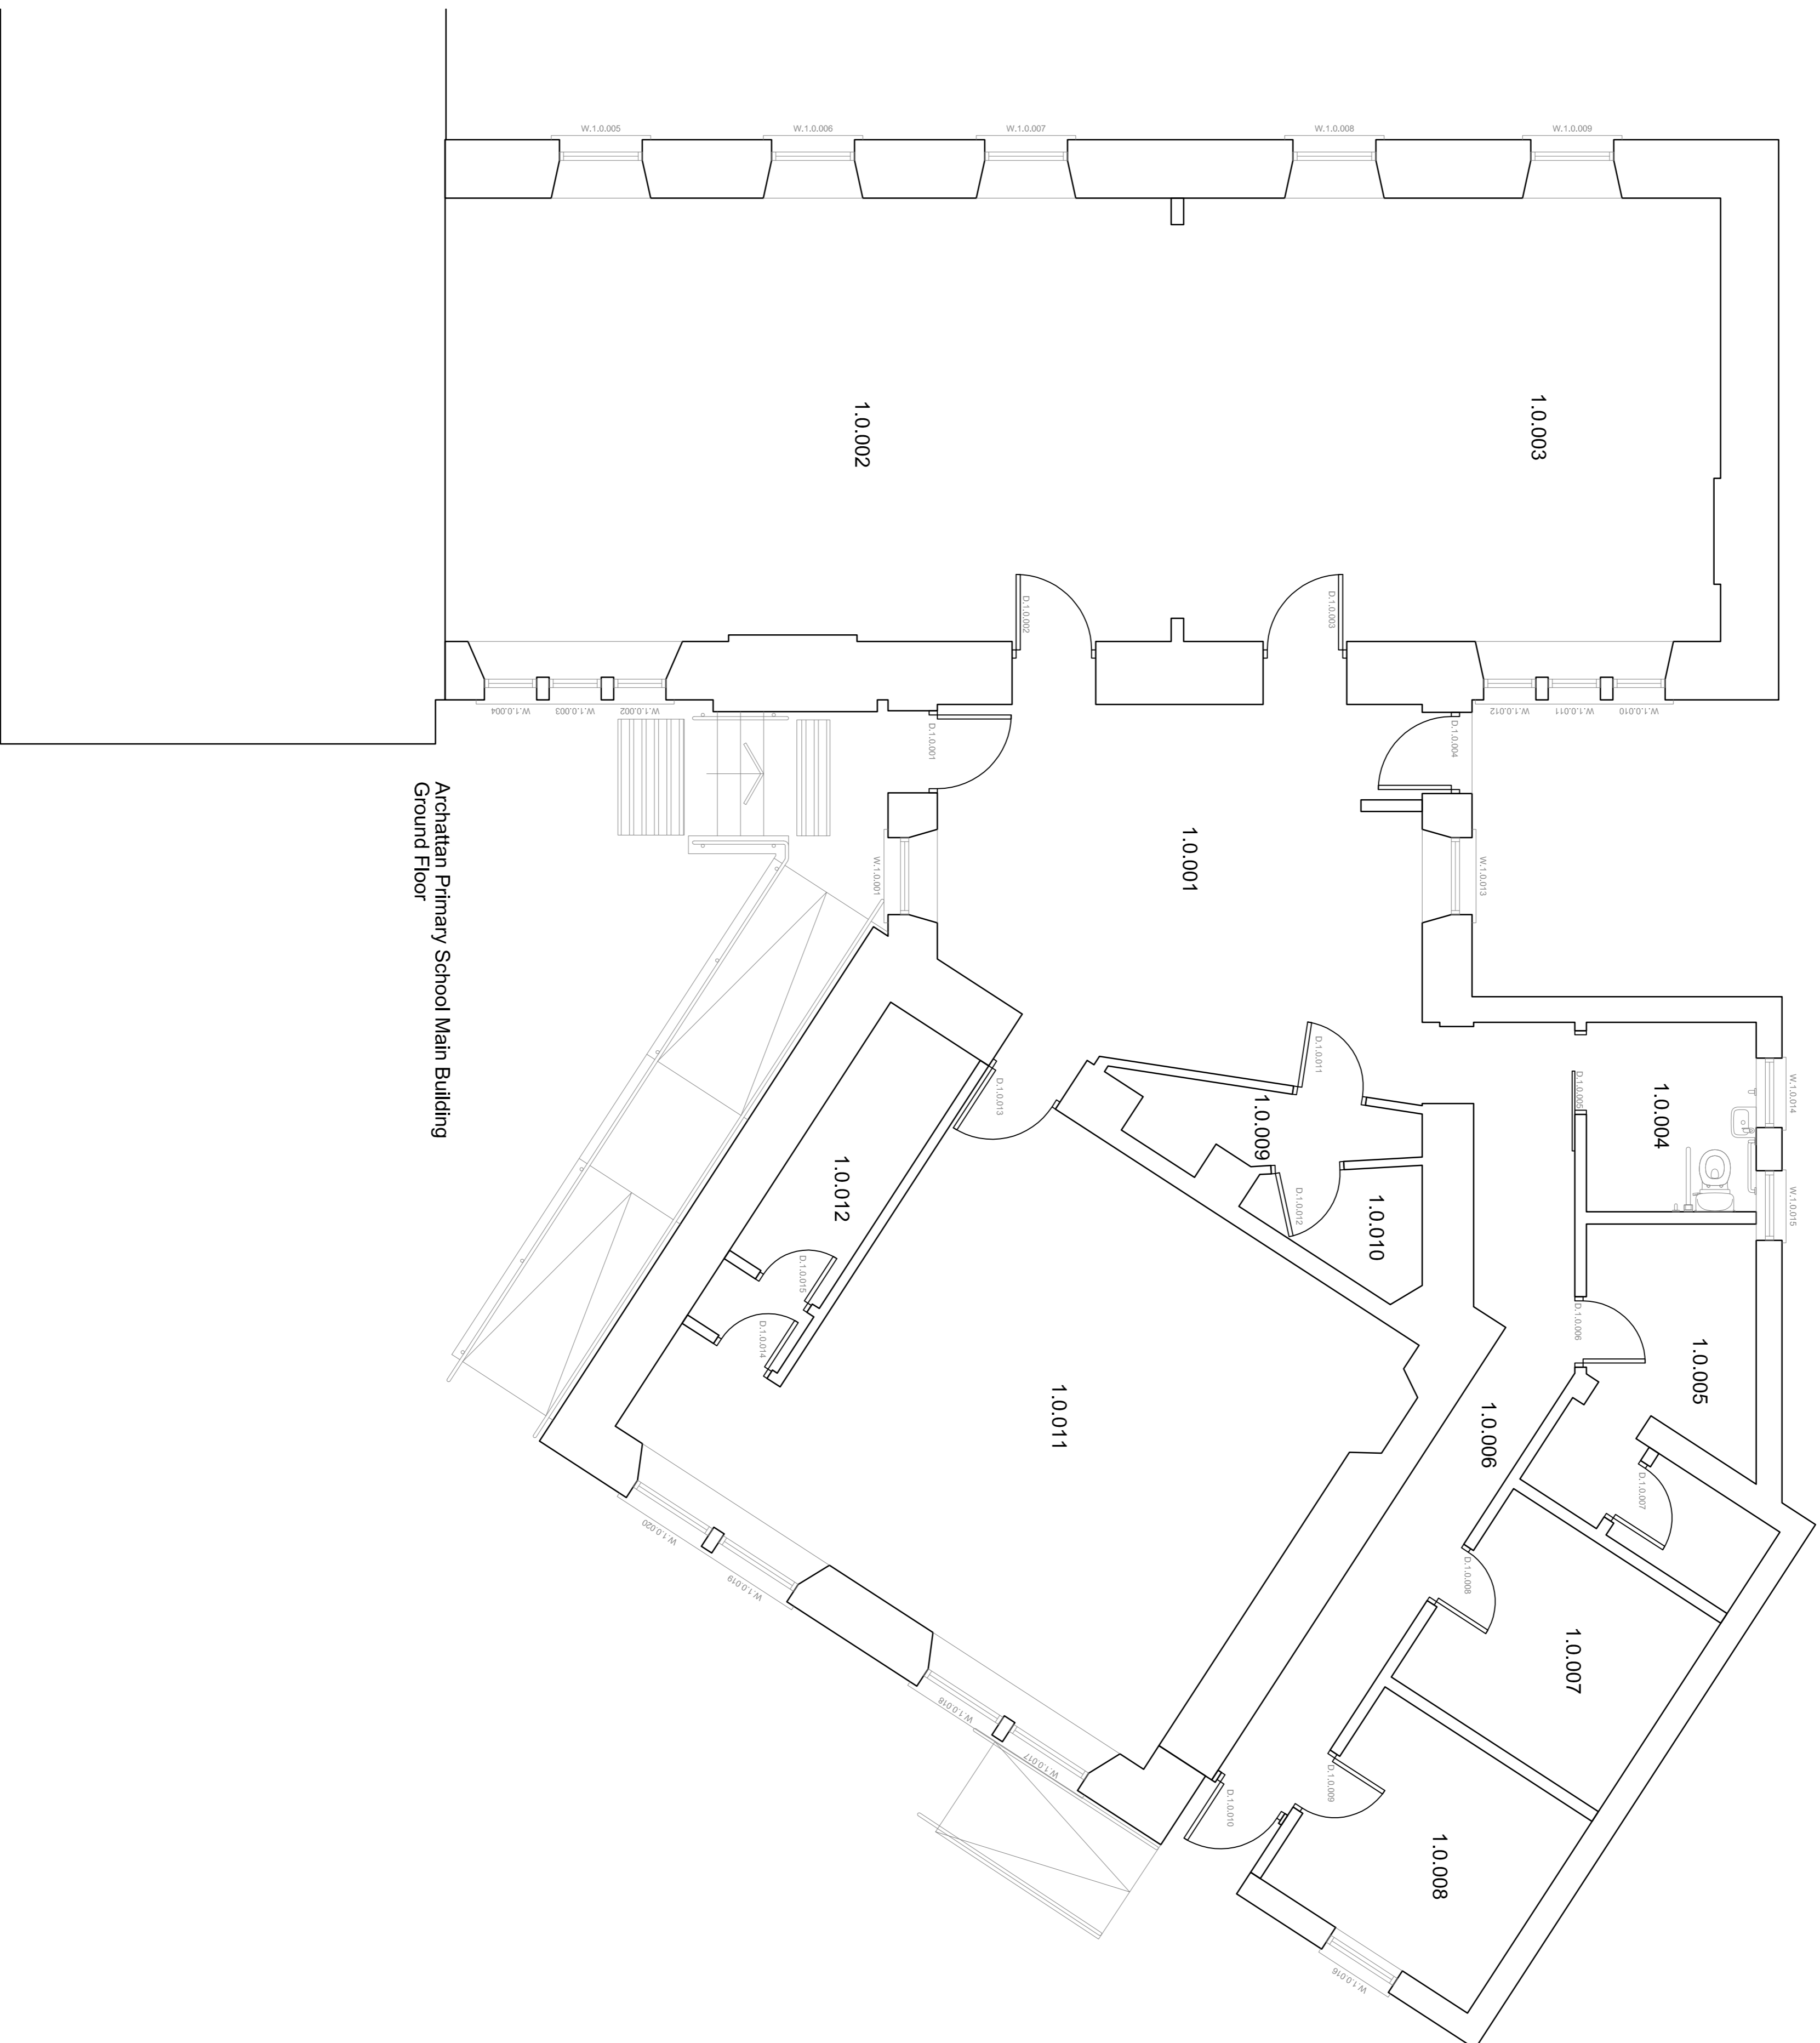

Ardchattan Primary School Main Building
Ground Floor

Rev	Date	Description	Drawn By
-	06/03/00	-	-

Customer Services
Property Design Team



Phone: 01546) 602127
http://www.argyllbute.gov.uk

Site
Ardchattan Primary School

Location
Ardchattan

Postcode
PA37 1RH

Project

--

Drawing

Current Floor Plan

Site UPRN
PE06600740001

Project No.
--

Drawing No.
AEL(00)001

Revision.
--

Drawn By
mmj

Date
Jan 2016

Scale @ A1
1:50