


site plan

Scale 1:500 @ A3 red line indicates extent of application site

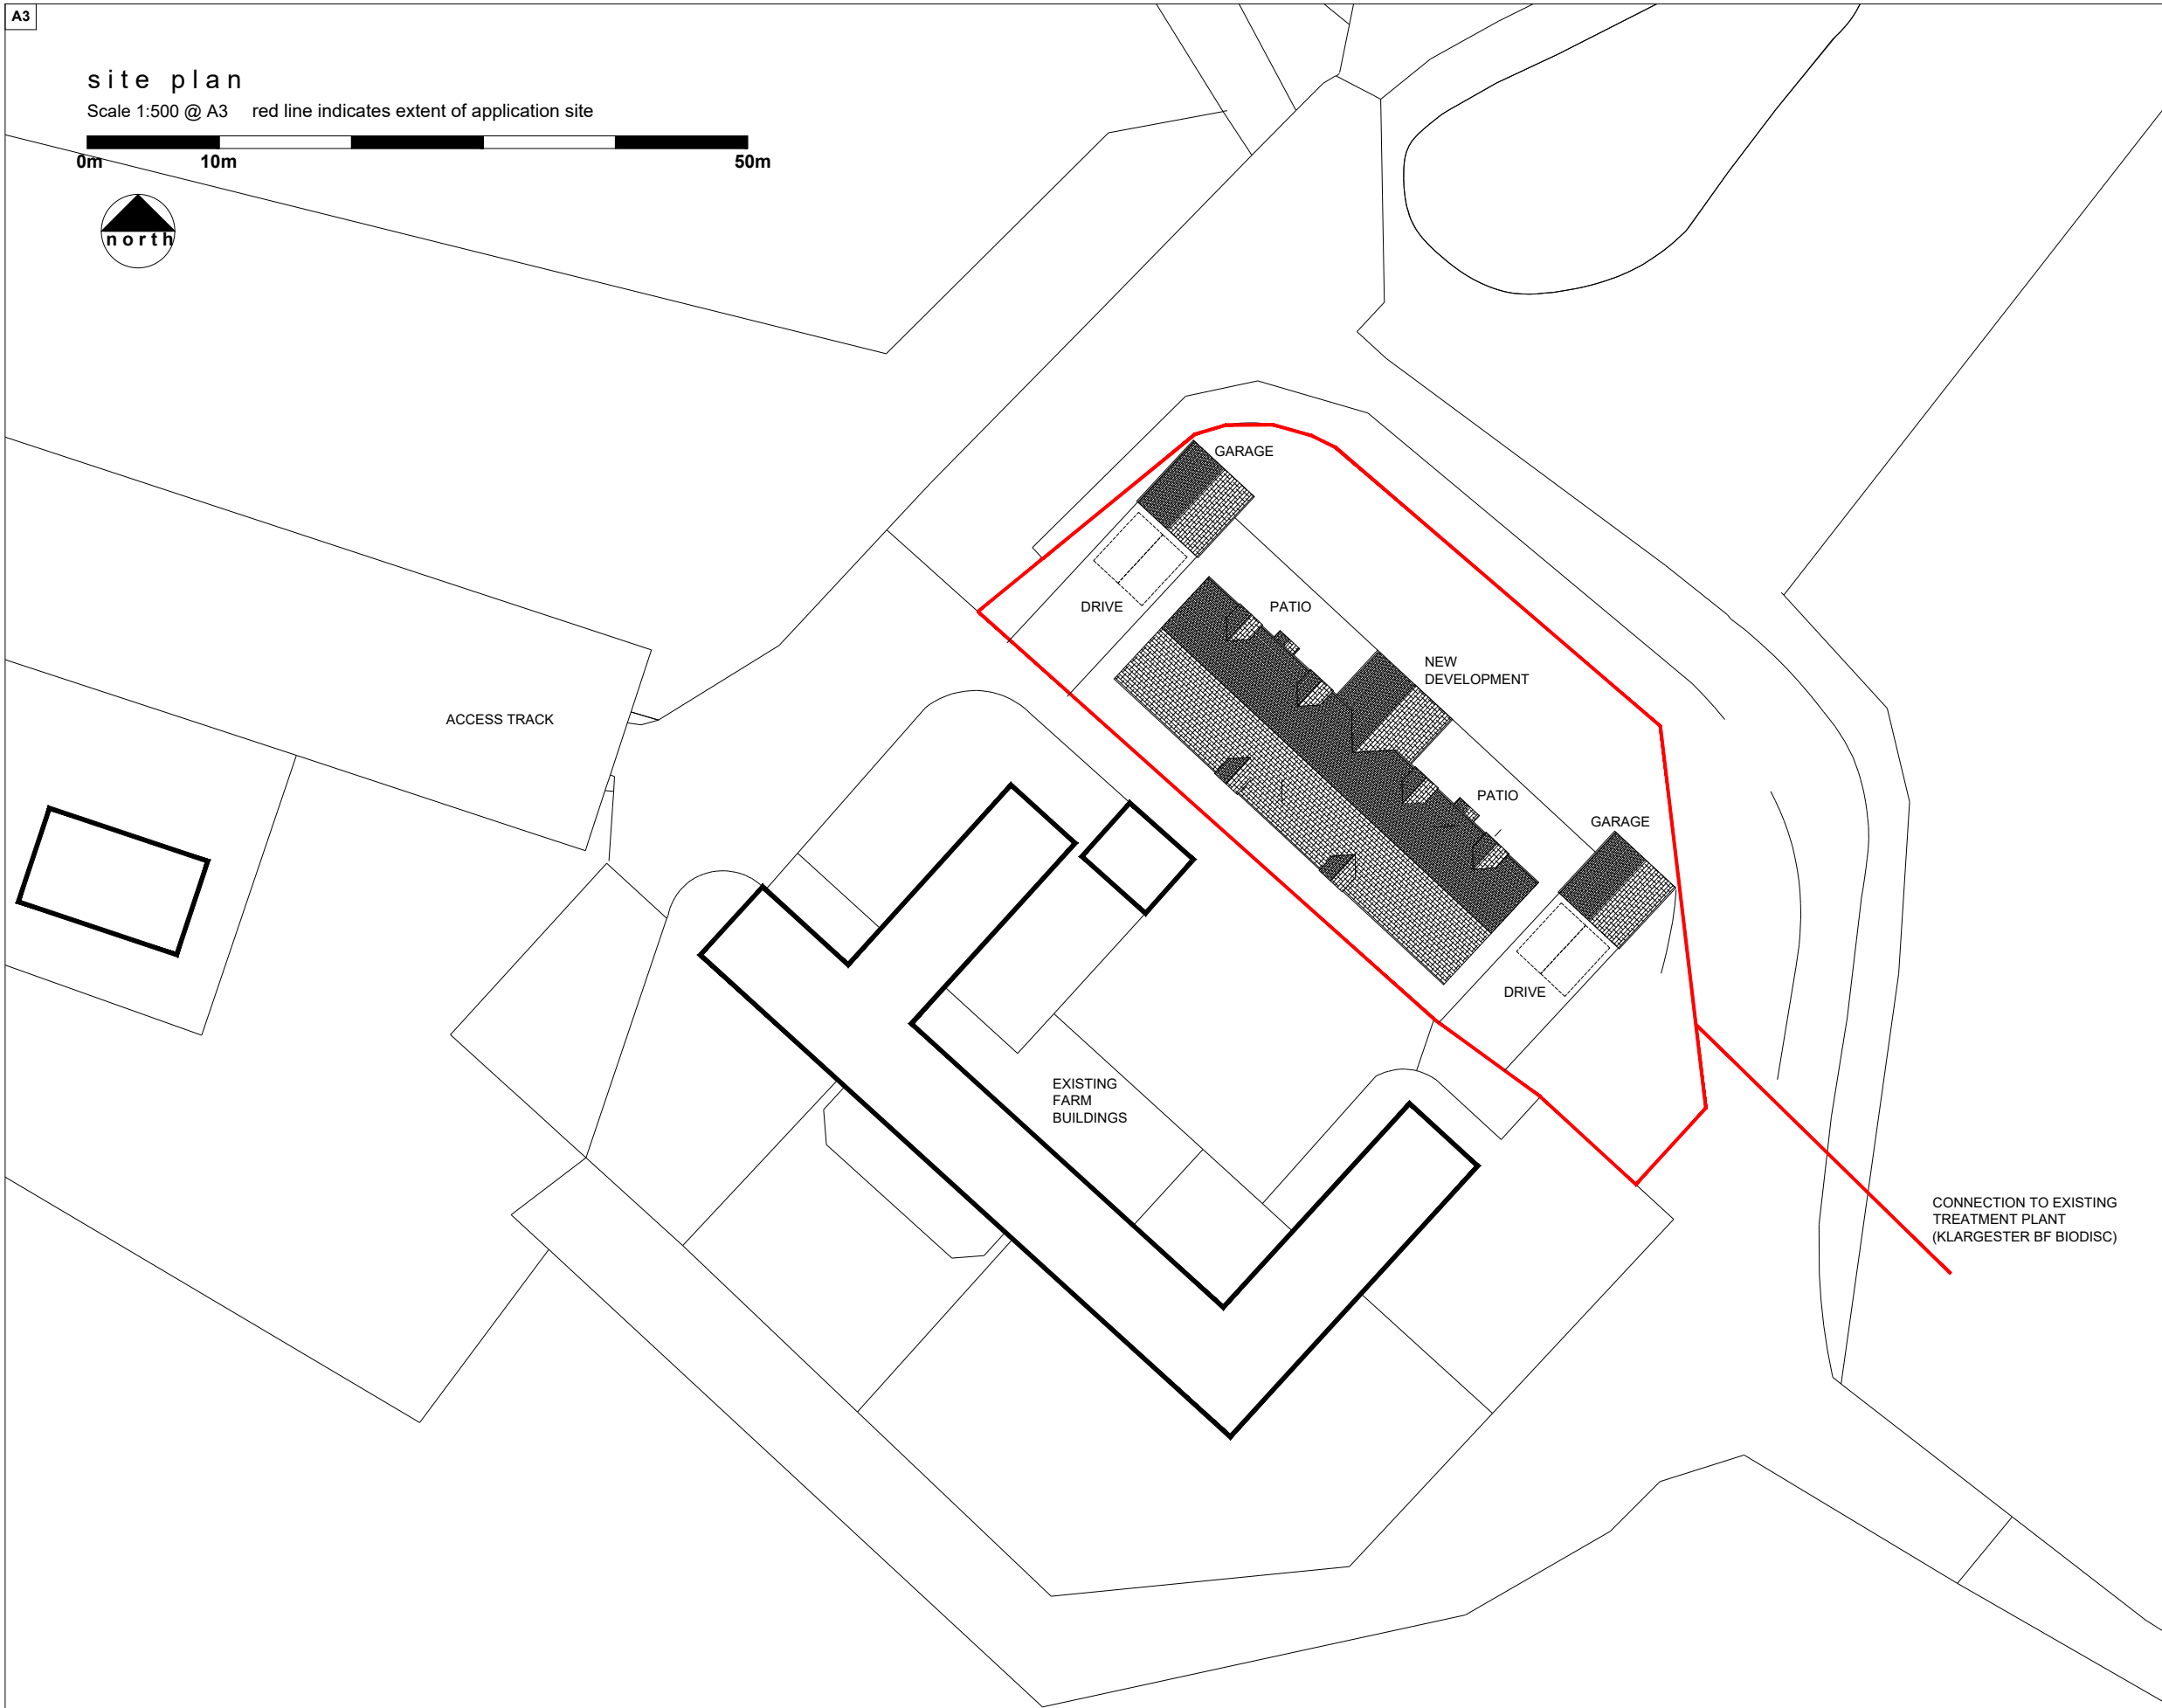

Date	Description	Rev	By
Revision Description			
		MH Planning Associates	
140 West Princes Street Helensburgh G84 8BH 01436 675 376 07816 907 203 www.mhplanning.co.uk			
THIS DRAWING IS COPYRIGHT DO NOT SCALE FROM DRAWING			
Client: Rainheath Ltd			
Project: Rebuilding of Barn and Formation of Two Dwellings at: Land at Camis Eskan Farm, Helensburgh			
Drawing Title: Site Plan			
Drawing Number: 2018_0004-01			
Revision:			
Date:	June 2018		
Scale:	1:500 @ A3		
Drawn By:	KM		
Issue Status: Planning			