


OVERALL SITE PLAN scale 1:1000

- Key**
- Red line boundary indicates extent of Licence Application
 - External licensed area
 - Areas NOT accessible to children


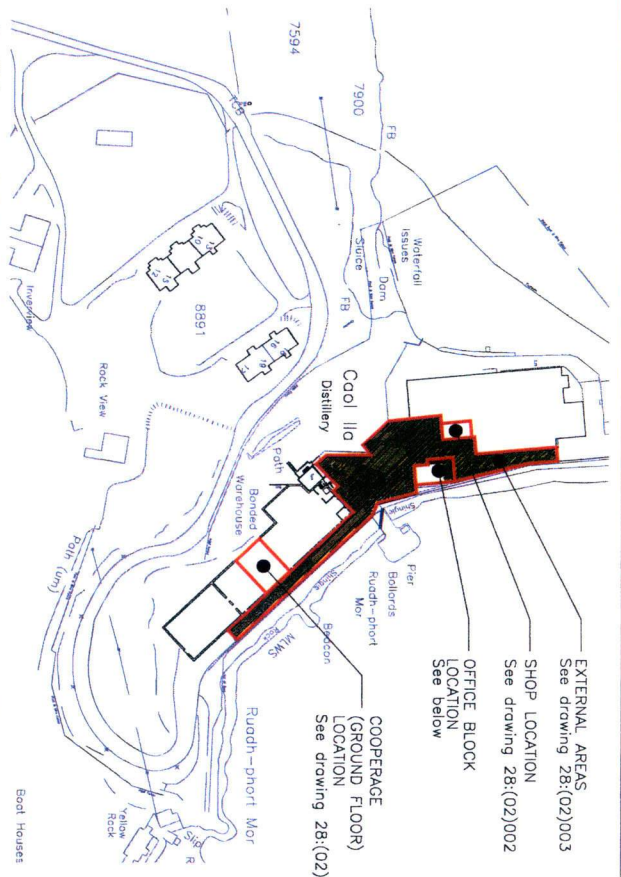


EXTERNAL AREAS
See drawing 28:(02)003

SHOP LOCATION
See drawing 28:(02)002


OFFICE BLOCK
LOCATION
See Below

COOPERAGE
(GROUND FLOOR)
LOCATION
See drawing 28:(02)003

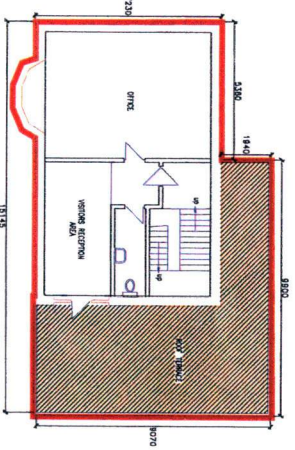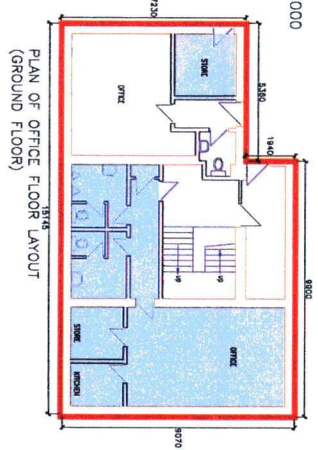

PLAN OF OFFICE FLOOR LAYOUT
(FIRST FLOOR)

BLOCK PLAN scale 1:100

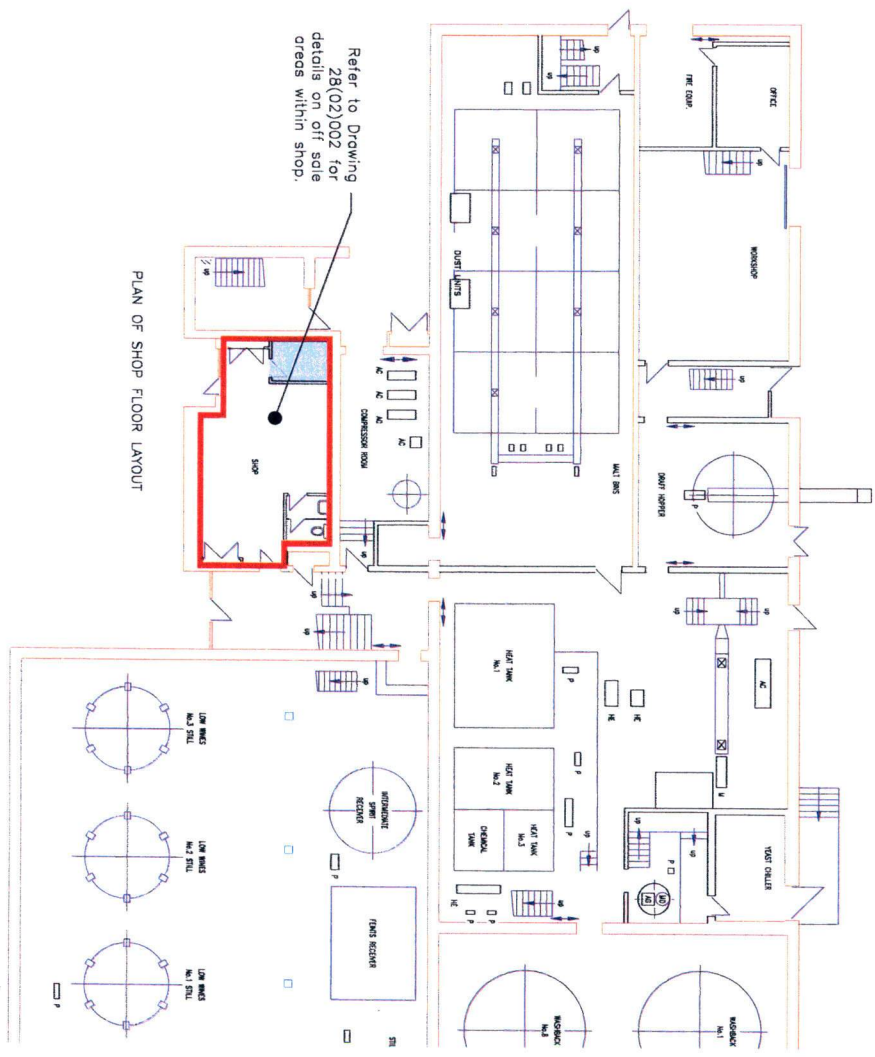

refer to drawing 28:002 for general layout.

Name	Revision	Date	By	Check	Description
	A	17.04.17	SP		Drawings updated to show external areas and cooperage
	B	11.01.19	SABH		Drawings updated to allow for external dimensions, and shop layout

Revision	Date	By	Check	Description
A	17.04.17	SP		Drawings updated to show external areas and cooperage
B	11.01.19	SABH		Drawings updated to allow for external dimensions, and shop layout

Diageo (Scotland) Ltd
Coal Ila

LICENCE APPLICATION



Revision B
Simpson & Brown Architects
January 2019

blyth+blyth
Commissioned by Diageo (Scotland) Ltd
Edinburgh EH12 8EB
Telephone: 0113 431 2000
www.blyth+blyth.com



SITE LOCATION PLAN AND BLOCK PLAN

Drawing No. AZ70368: 28: (02)001

Scale: AS NOTED
DO NOT SCALE

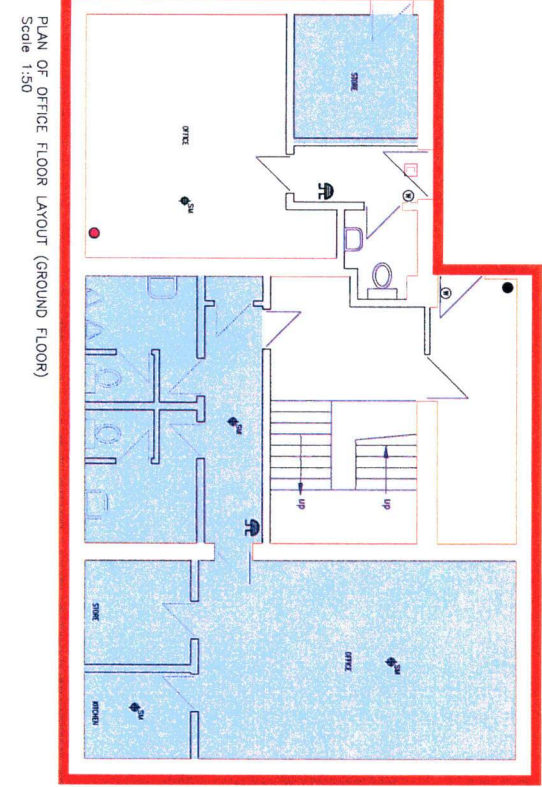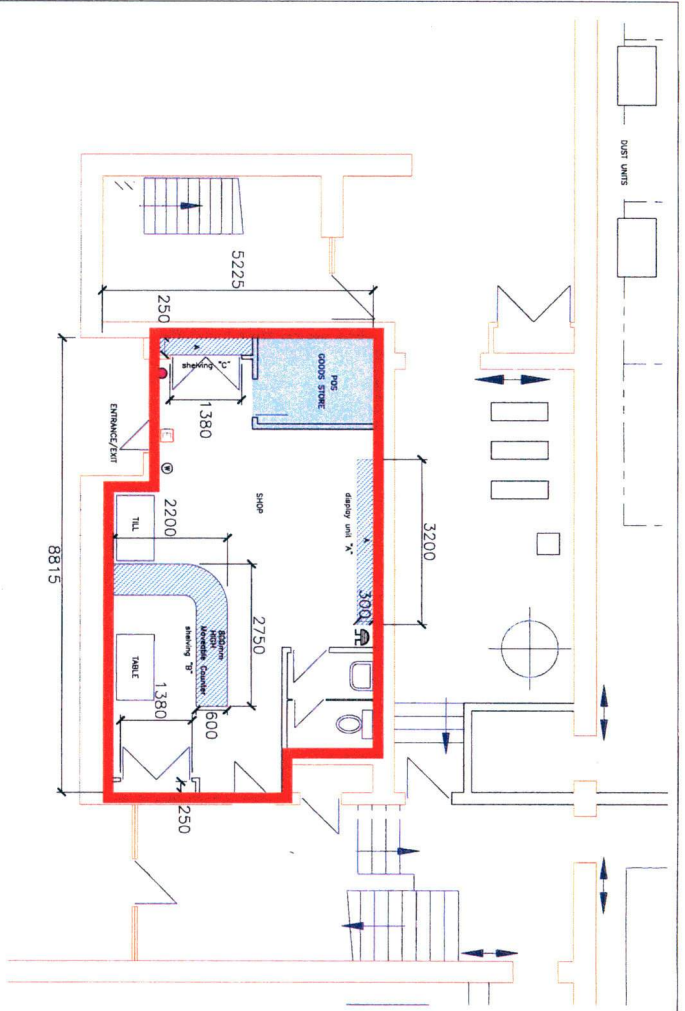


PLAN OF OFFICE FLOOR LAYOUT (GROUND FLOOR)
Scale 1:50

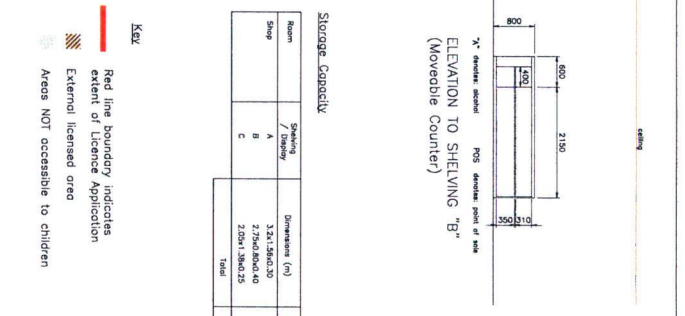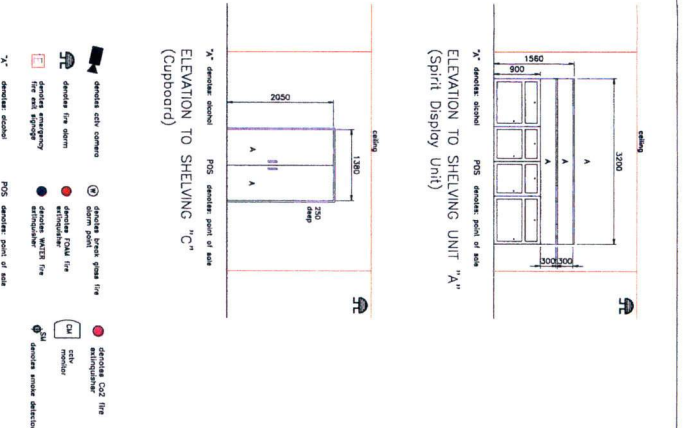

Storage Capacity

Room	Shelving / Display	Dimensions (m)	Storage (m³)
Shop	A	3.2x1.3x2.0	375
	B	2.2x1.3x2.0	54
	C	2.2x1.3x2.25	14
		TOTAL	25.2m³

Refer to Drawing 28(02)001 for details on licensed areas within office building.


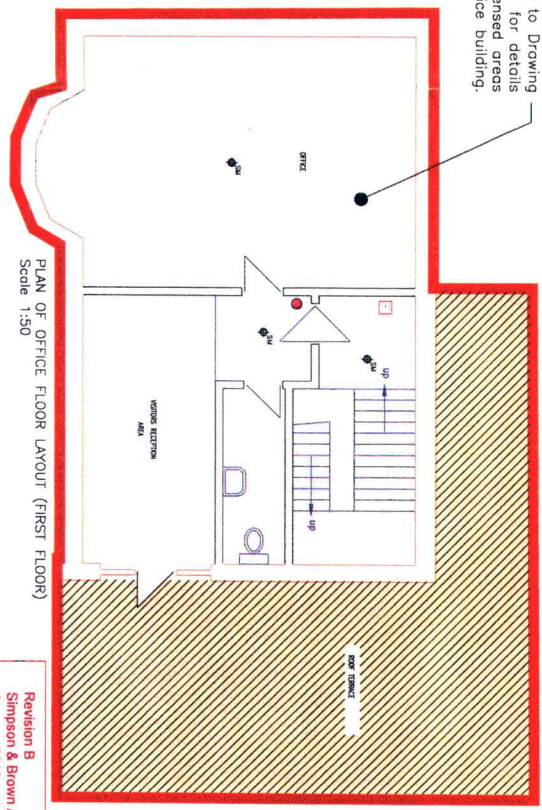


PLAN OF OFFICE FLOOR LAYOUT (FIRST FLOOR)
Scale 1:50

<p>Diageo (Scotland) Ltd Cool lla LICENCE APPLICATION</p>		<p>Revision B Simpson & Brown Architects January 2019</p>	
<p>GENERAL LAYOUT OFFICE AND SHOP</p>		<p>Revision A Drawing updated to show new area and coverage Drawing updated to show new area and coverage Drawing updated to show new area and coverage</p>	
<p>DATE: 11.01.19 SCALE: 1:50</p>		<p>DATE: 17.01.19 SCALE: 1:50</p>	
<p>OFF SALES Licence Application</p>		<p>DATE: 17.01.19 SCALE: 1:50</p>	
<p>DATE: 17.01.19 SCALE: 1:50</p>		<p>DATE: 17.01.19 SCALE: 1:50</p>	
<p>DATE: 17.01.19 SCALE: 1:50</p>		<p>DATE: 17.01.19 SCALE: 1:50</p>	

refer to drg. 28:001 for location of buildings within site.

refer to drg. 28:001 for location of buildings within site.

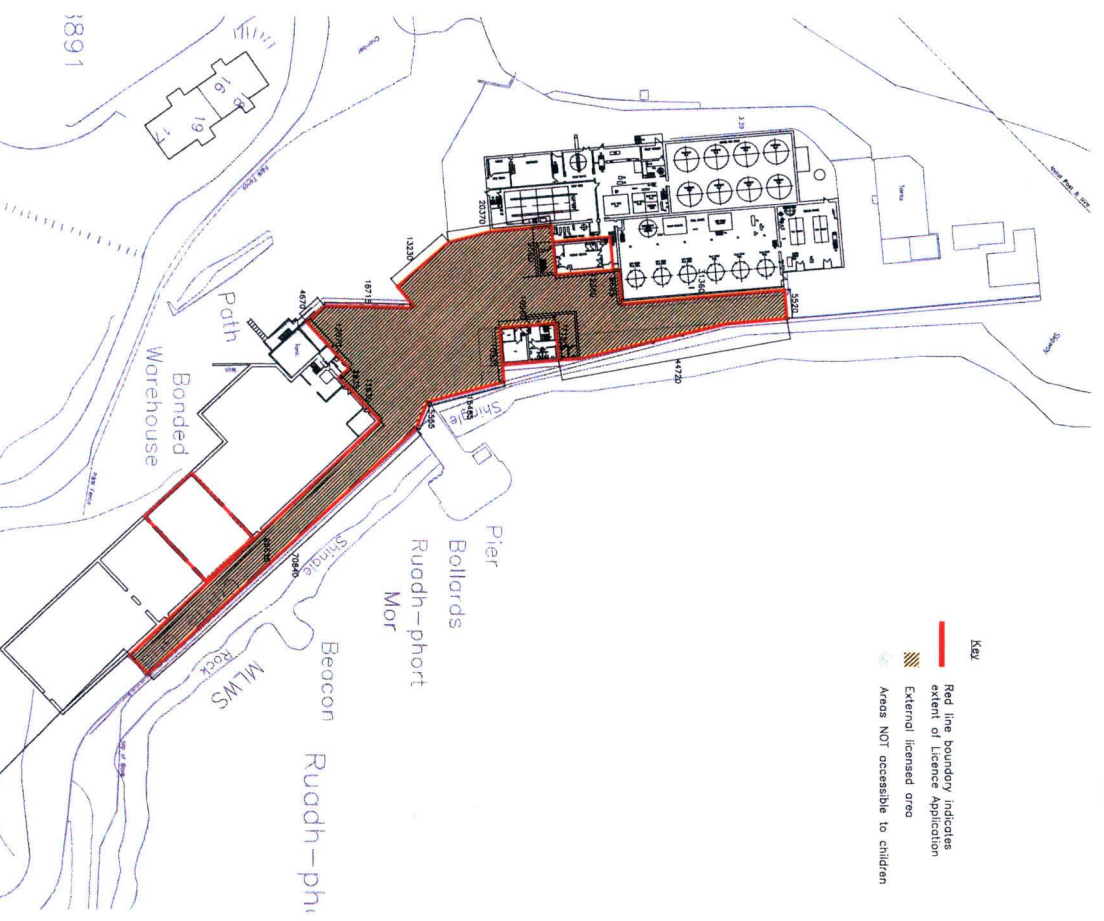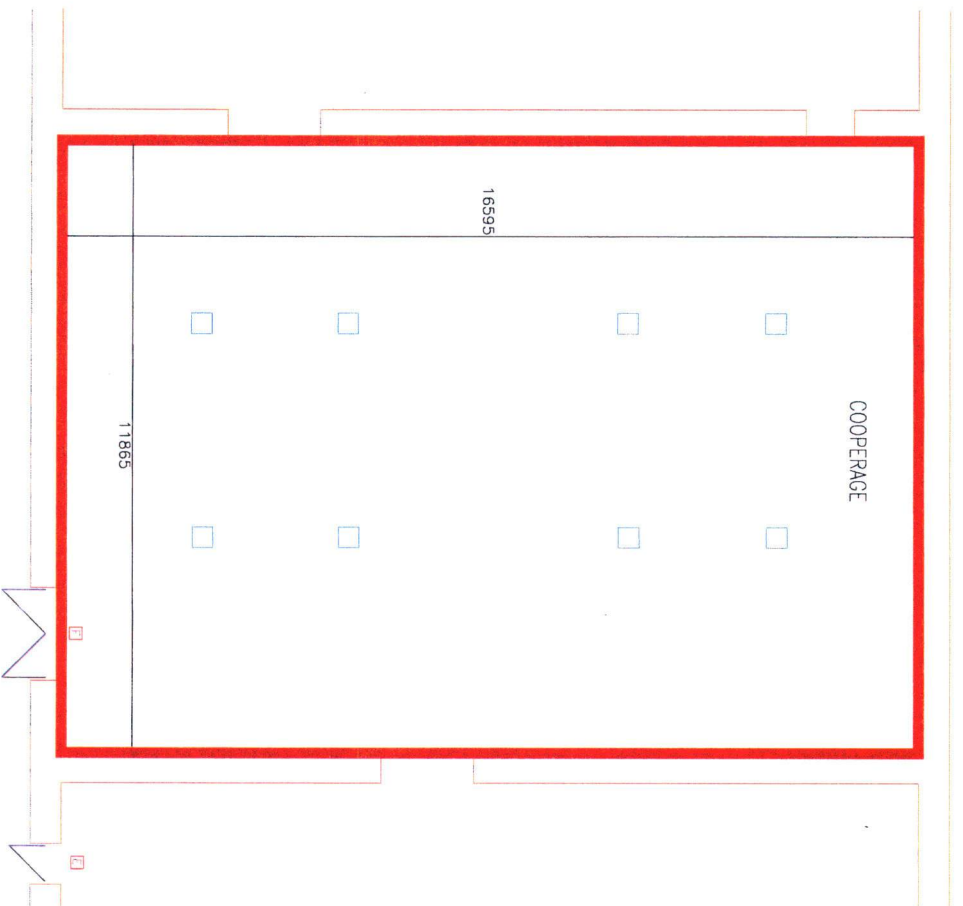

- KEY
- Red line boundary indicates extent of Licence Application
 - External licensed area
 - Areas NOT accessible to children

PLAN OF COOPERAGE (GROUND FLOOR) LAYOUT
Scale 1:50

PLAN SHOWING EXTERNAL LICENSED AREA
Scale 1:500

Diageo (Scotland) Ltd Coorl II LICENCE APPLICATION	Revision B Simpson & Brown Architects January 2019	blyth+blyth Consultation, All South Quay Crescent Edinburgh EH7 5EH Tel: 0131 621 2200 Fax: 0131 621 2200	GENERAL LAYOUT COOPERAGE & EXTERNAL AREA Date: 12/01/19 Scale: 1:50, 1:500 Drawing No: AZ70368:28: (02)003
	A Planning application to show... 11/01/19 11/01/19 11/01/19	OFF SALES Licence Application	OF SALES Licence Application