
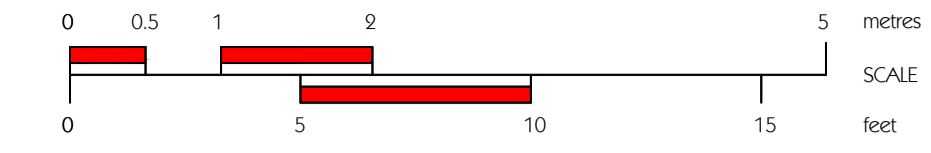
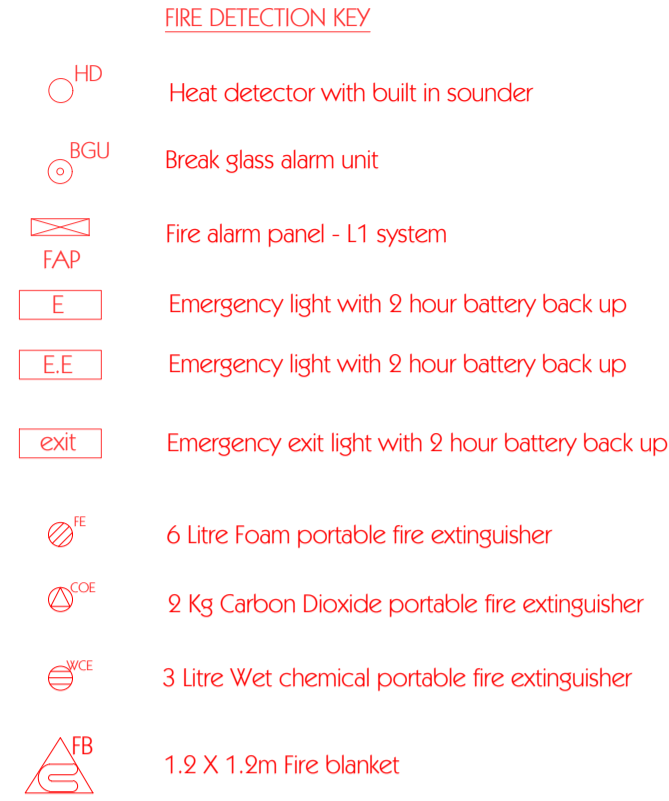


LOCATION PLAN 1: 2500

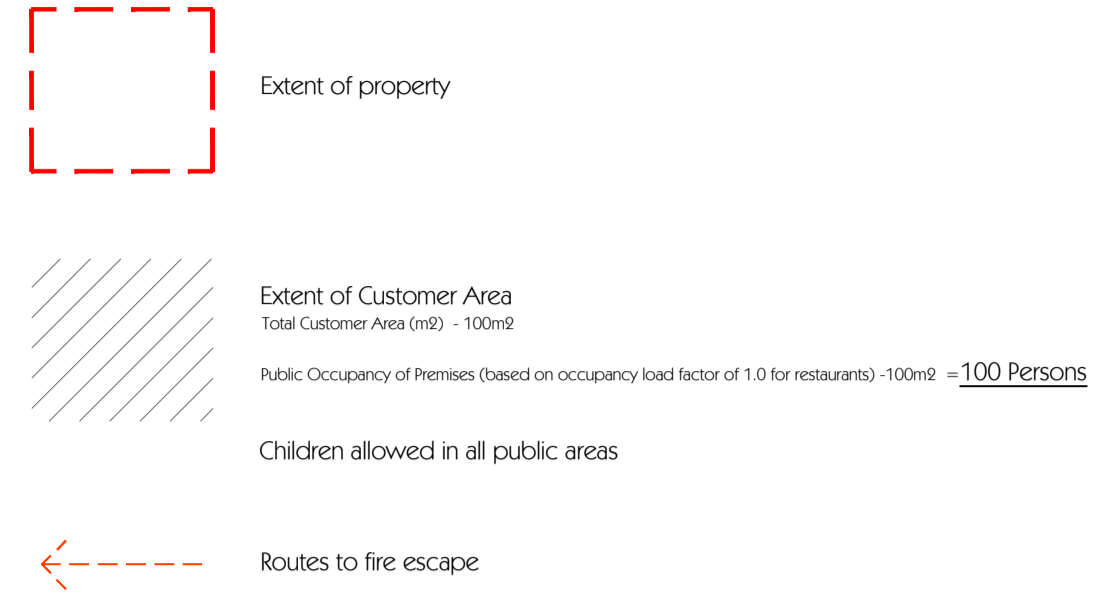

Fire Warning System to comply with British Standard 5839: Part 1 : 2013
 Emergency Lighting System to comply with British Standard 5266: Part 1: 2005 (Maintained -2 hour duration) and BS EN 1838: 1999 (OR BS 5266-7: 1999)
 Firefighting Equipment to comply with British Standard EN3, British Standard 7863 : 1996, British Standard 5306-8:200

Signs and Notices to comply with the Health and Safety (Safety Signs and Signals) Regulations 1996 and/or British Standard 5499: Part 1 : 1990.

The applicant must ensure that the upholstered furniture satisfies the Cigarette and Match Ignitability Test specified in British Standard 5852: 1990 (1998). (NOTE - for existing furnishings only)

A Certificate of Compliance to the aforementioned British Standards should be issued by a competent person and forwarded to the Fire Authority prior to, or on the date of the final inspection of the premises.

Revision A: Amended in accordance with Clients comments 06.12.18
 Revision B: Portable extinguishers added 07.12.18

Client
POLESTAR CONTRACTING LTD.

Project
**GELATØBÜRGER,
 14 GEORGE STREET,
 OBAN,
 ARGYLL,
 PA34 5SB**


Drawing
FLOORPLANS

LICENSING DRAWING


Drawn by CMD Date: NOV 2018
 Drawing Scale: 1:50 @ A1
 CAD Filename:

Beaton + McMurphy
 architects
 tigh na glaic, taynuilt, argyll, pa35 1jw
 tel - 01866 892350 fax - 01866 892320
 e-mail mail@bmaarchitects.co.uk
 web www.bmaarchitects.co.uk

Drawing No. **1852** Revision **LD 01 B**

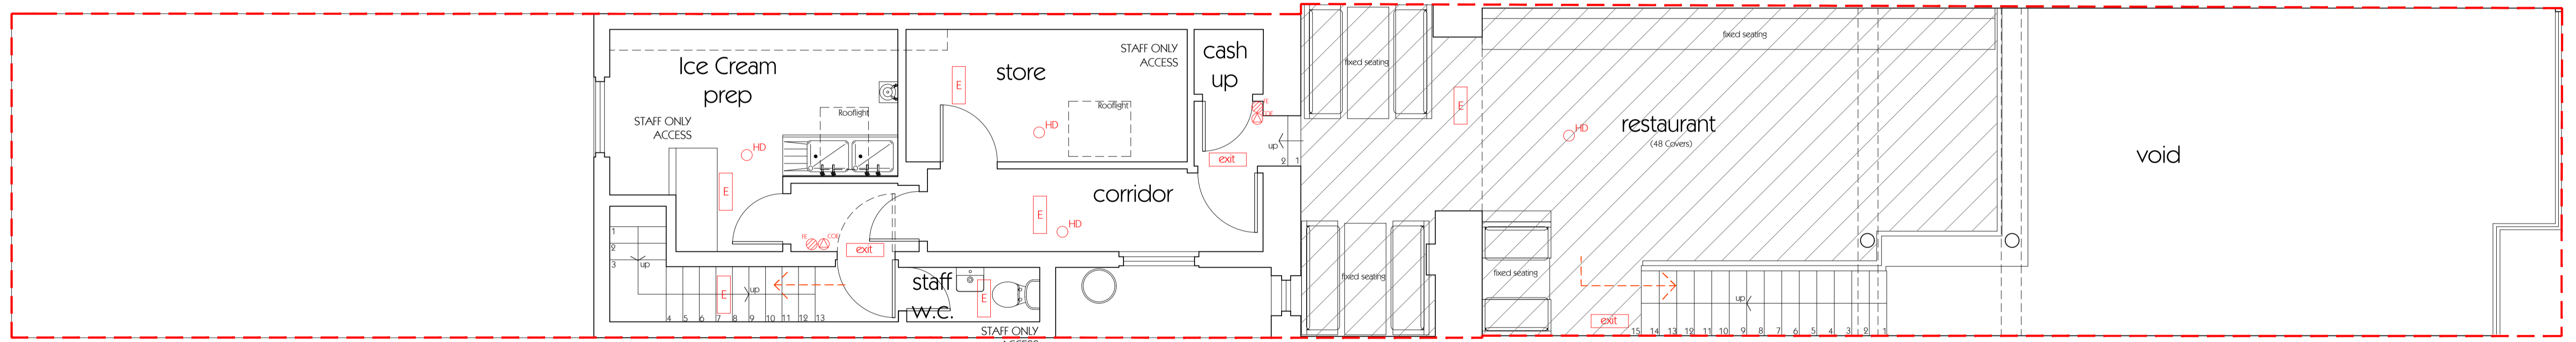

FIRST FLOOR PLAN 1:50

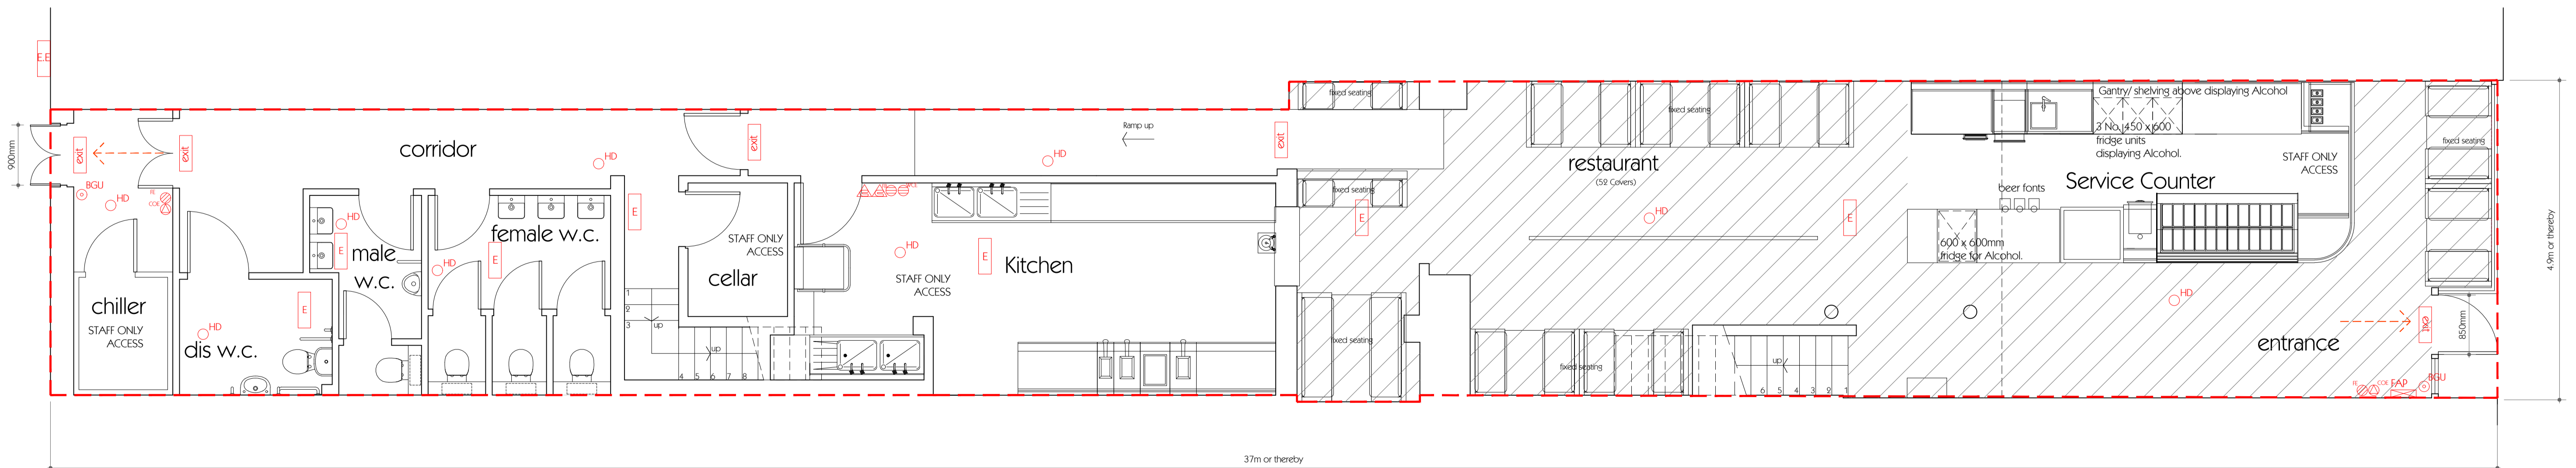

GROUND FLOOR PLAN 1:50