


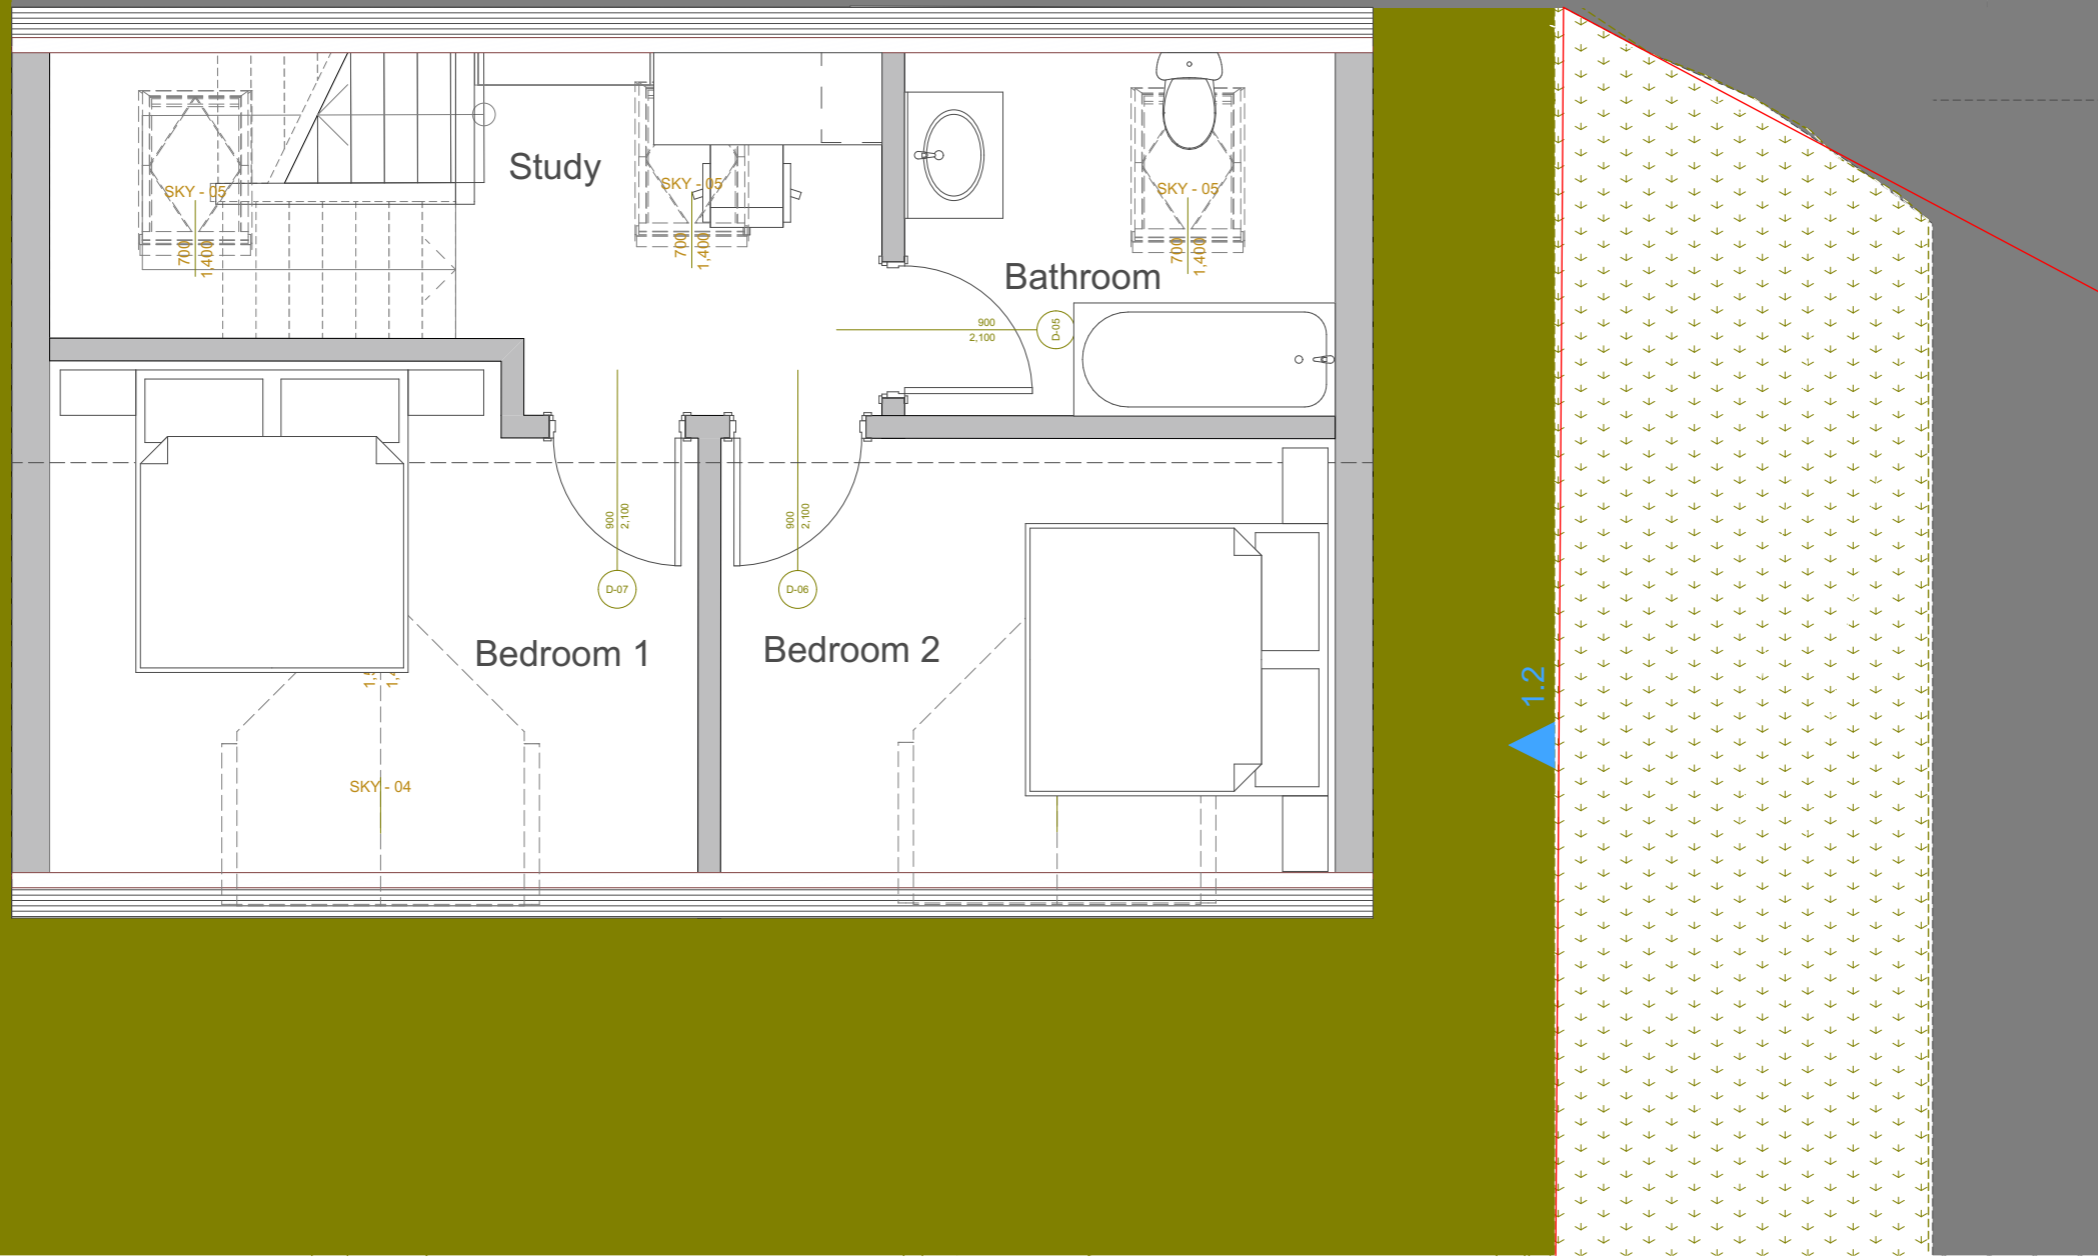

1.3



Notes
 Copyright ARCHITECO 2018
 Do not scale construction dimensions from this drawing. All dimensions are to be verified prior to construction.

Revision History

A-	Drawings amended in response to schedule	BS	20.06.18
B-	Boundary line amended in response to schedule: to include bellmouth	BS	02.07.18

Project
 Mr and Mrs Robb
 Proposed Dwelling
 Land At Croc An Raer,
 Bute

Drawing Name
Proposed First Floor Plan

Drawing Status
Planning

Modified by
 BS

Date
 02/07/2018

Checked by
 C.L.P.

Drawing Scale
 1:50 @ A3

Drawing Number
1374-02-10B

Revision
B

ARCHITECO
 SUSTAINABLE DESIGN & LOW ENERGY BUILDING SPECIALISTS

43 Argyll Street, Dunoon PA23 7HG
 info@architeco.co.uk 01369 701 988 www.architeco.co.uk

1.4

1.2

1.	First Floor Plan
1:50	

