

Revision notes

All dimensions given are approximate only

KEY


areas where alcoholic products are served

alcohol storage areas

COV - Clear Opening Width

Fire escape

Site Boundary

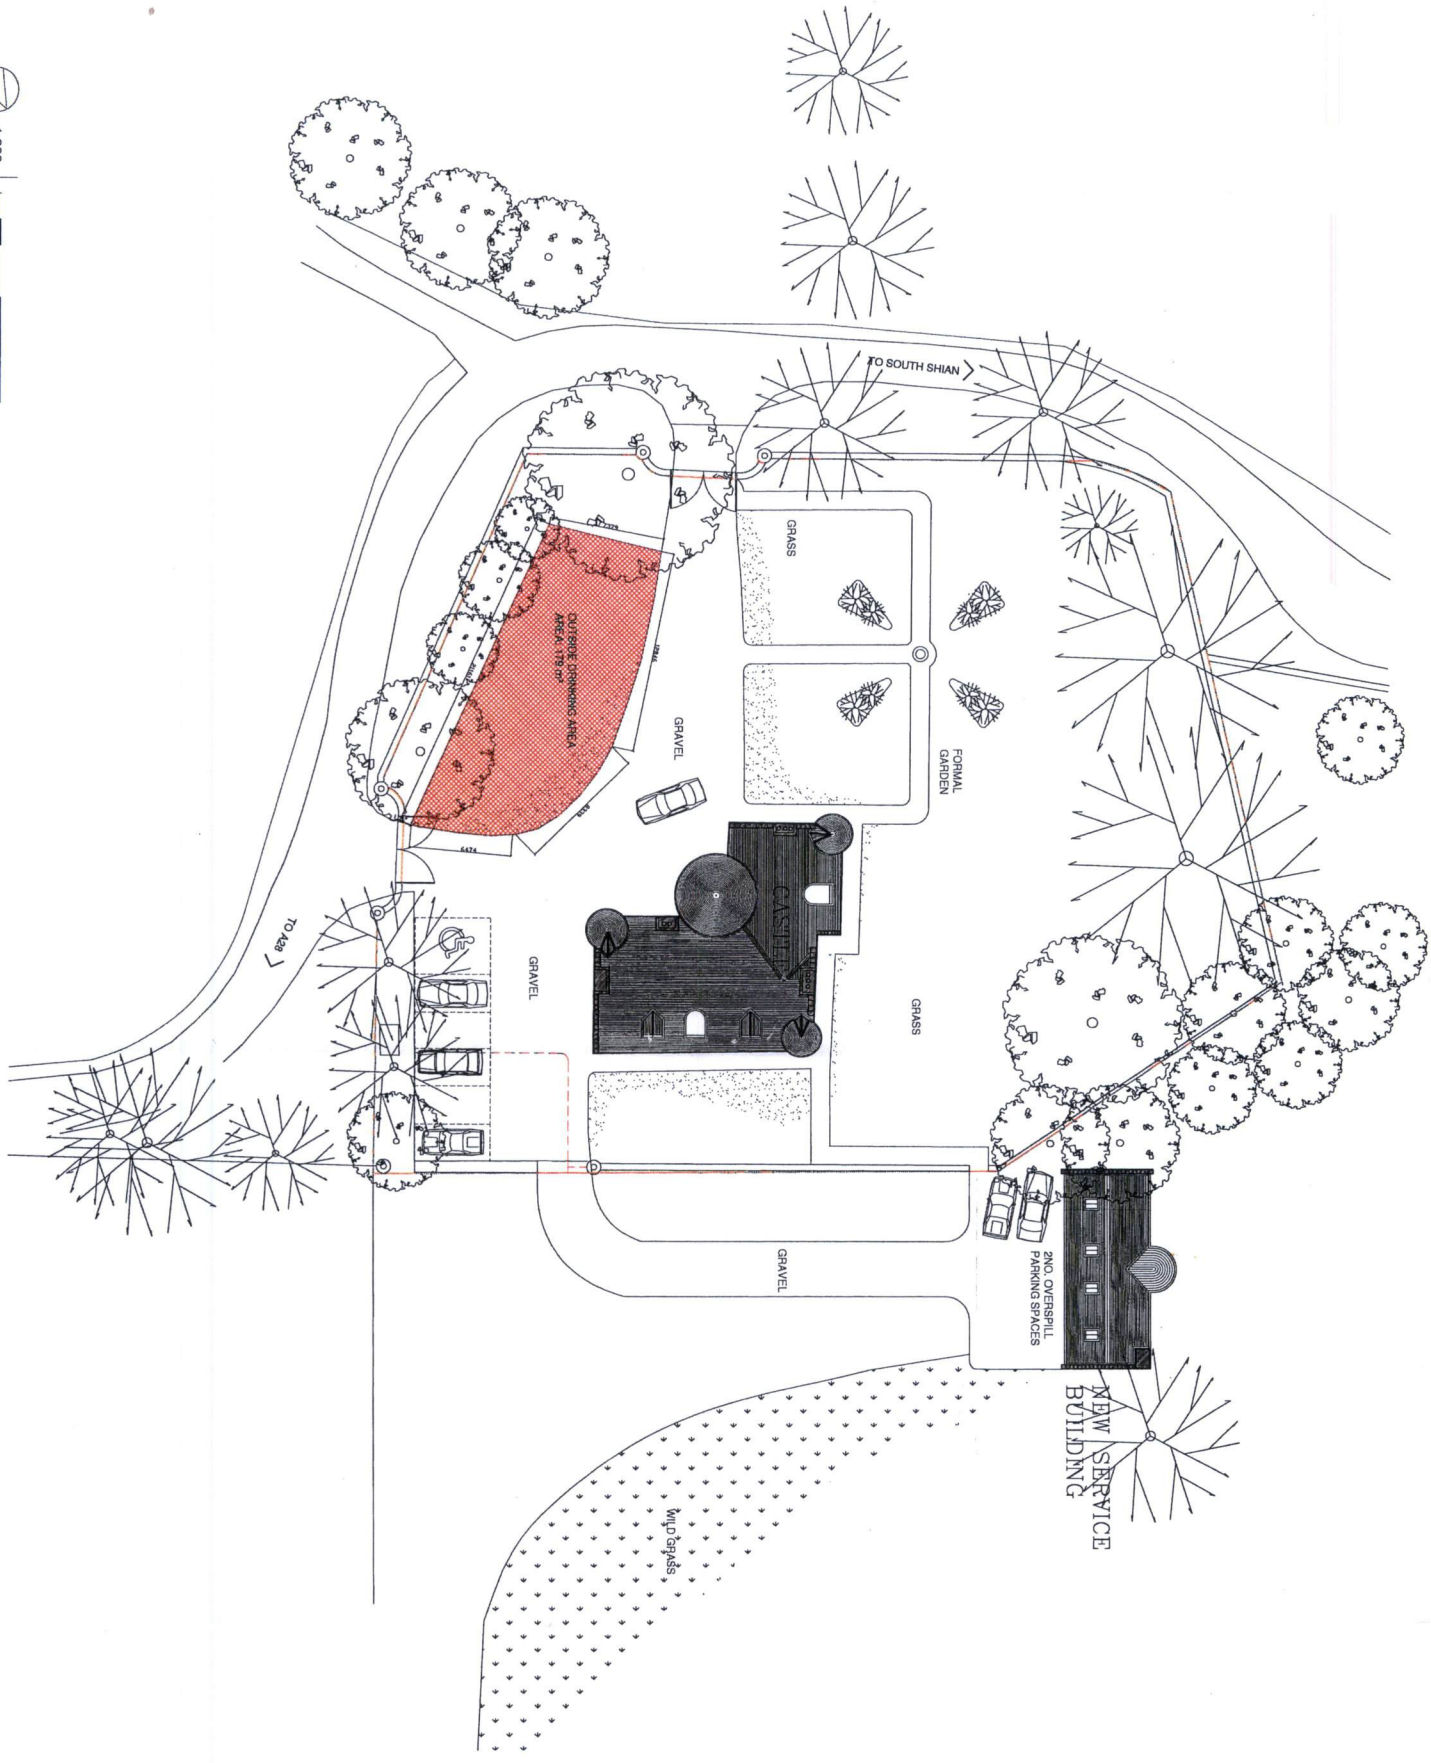

Groves-Raines Architects

Lamb's House
11 Waters Close
Edinburgh
EH6 6RB

0131 467 7777
practice@grovesraines.com
grovesraines.com

Do not scale for construction purposes. Contractors shall work to figured dimensions only, verify all dimensions on site, and identify discrepancies with the drawings. The drawings are intended to be read with all relevant specifications and schedules. Copyright reserved.

Project Title
Bercaldine Castle
Benderloch, Oban, Argyll
PA37 1SA
Client

Status
Licensing
Drawing Title
Site Plan

Date	Rev
10.01.2019	-
A3	Scale
1389	1:200
AJ	LC-100
	Checked
	SS



KEY

areas where alcoholic products are served

alcohol storage areas

COV - Clear Opening Width

Fire escape

Site Boundary

Groves-Raines Architects

Lamb's House
11 Waters Close
Edinburgh
EH6 6RB


0131 467 7777
practice@grovesraines.com
grovesraines.com

Do not scale for construction purposes. Contractors shall work to figured dimensions only, verify all dimensions on site. This drawing is a preliminary architectural proposal for construction. Drawings to be read with all relevant specifications and schedules. Copyright reserved.


Project Title
Barcalaine Castle
Benderloch, Oban, Argyll
PA37 1SA

Status
Licenseing
Drawing Title
Ground and First Floors

Date	Rev
10.01.2019	-
Size A3	Scale 1:100
Project No. 1369	Drawing No. LC-101
Drawn AJ	Checked SS

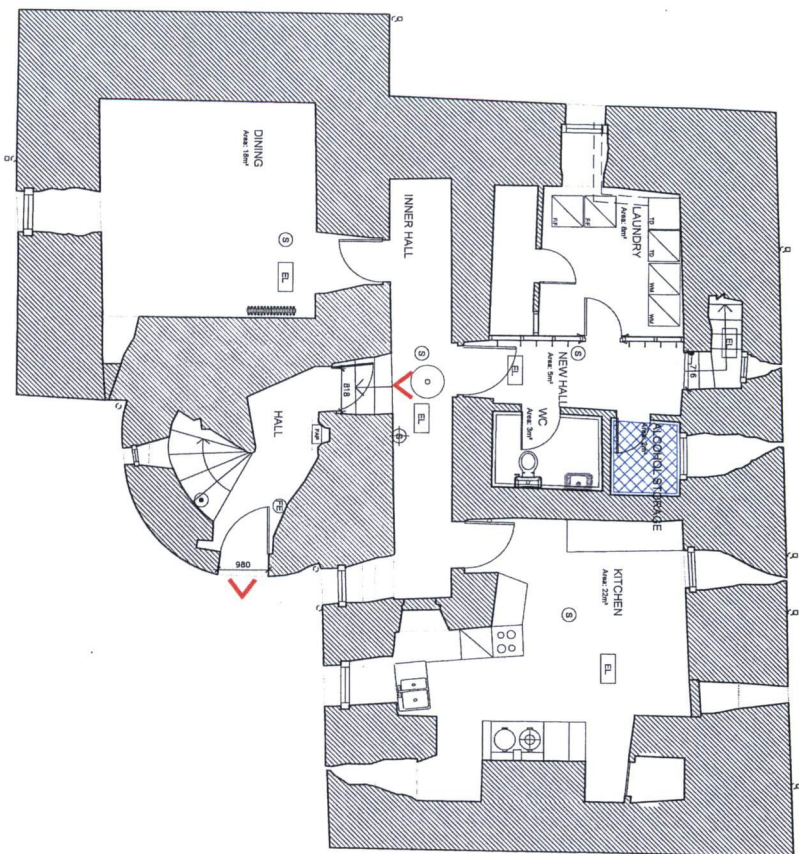

GROUND FLOOR PLAN

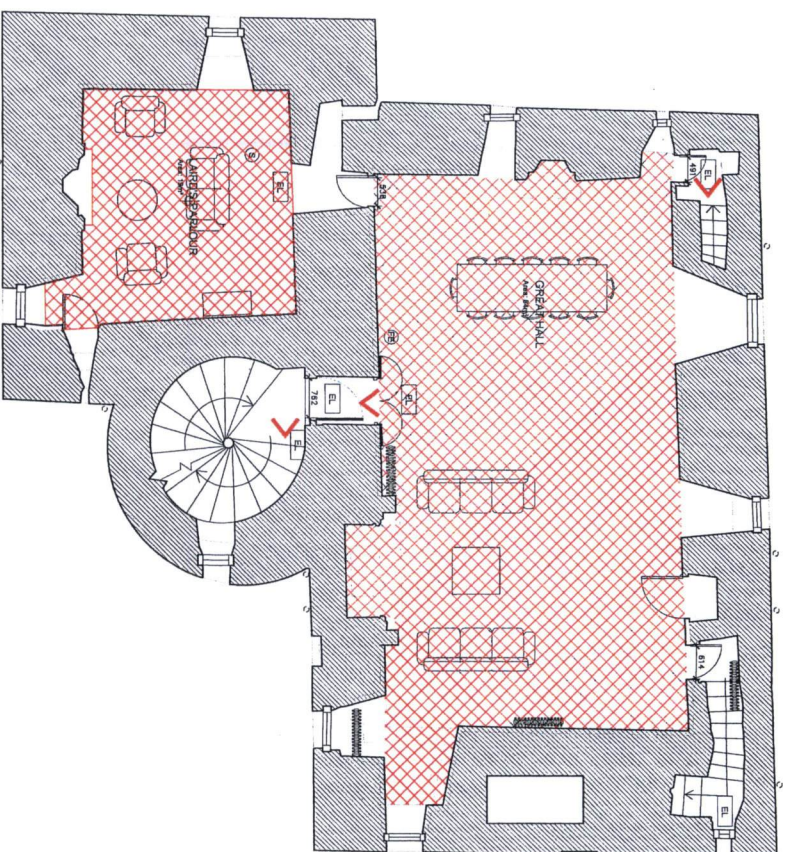

FIRST FLOOR PLAN

ELECTRICAL KEY

- EL EMERGENCY LIGHT
- SD SMOKE DETECTOR
- SB SMOKE SOUNDER BEACON
- FAP FIRE ALARM CONTROL PANEL
- MC MANUAL CALLPOINT/BREAK GLASS
- FE FIRE EXTINGUISHER



1:100

0 2m

4m

Revision notes

All dimensions given are approximate only

KEY

areas where alcoholic products are served

alcohol storage areas

COV - Clear Opening Width

Fire escape

Site Boundary

Groves-Raines Architects

Lamb's House
11 Waters Close
Edinburgh
EH6 8RB


01 31 467 7777
practice@grovesraines.com
grovesraines.com

Do not scale for construction purposes. Contractors shall work to figured dimensions only, verify all dimensions on site, and carry all discrepancies with the architect. All dimensions are subject to be read with all relevant specifications and schedules. Copyright reserved.


Project Title
Barcaldine Castle
Benderloch, Oban, Argyll
PA37 1SA
Client

Status
Licensing
Drawing Title
Second and Third Floors

Date	10.01.2019	Rev	-
Scale	1:100		
Size	A3		
Project No.	1369	Drawing No.	LC-102
Drawn	AJ	Checked	SS

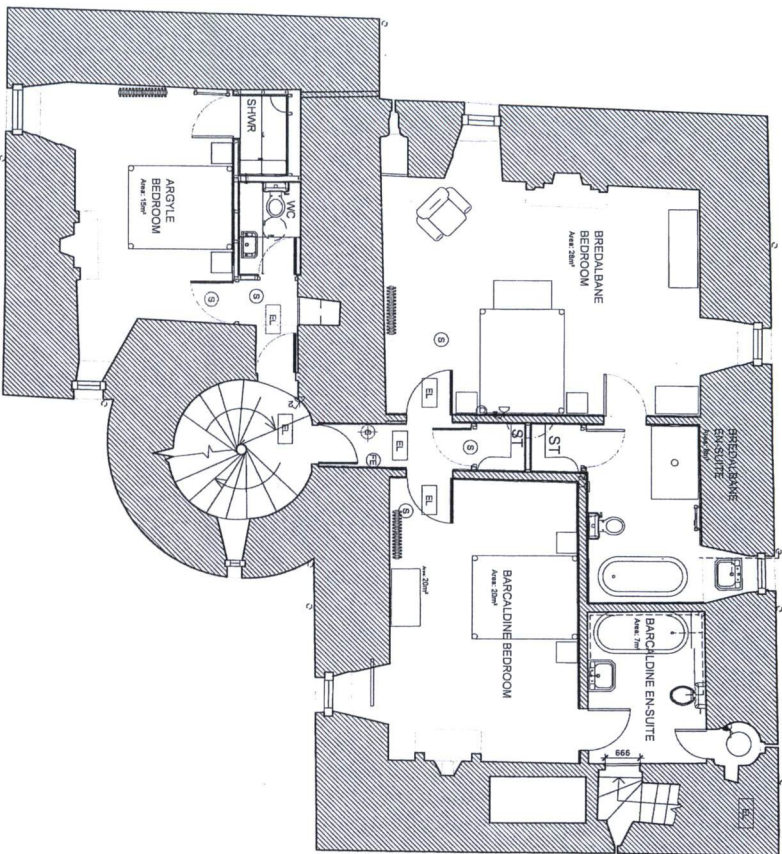

SECOND FLOOR PLAN

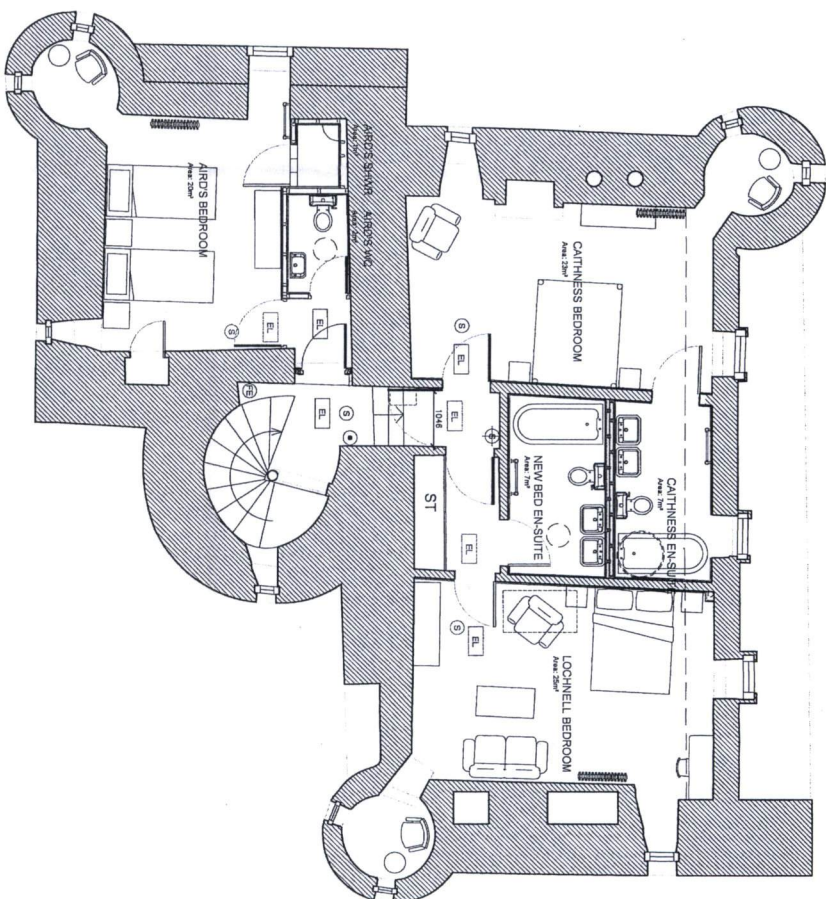

THIRD FLOOR PLAN

ELECTRICAL KEY

- EL EMERGENCY LIGHT
- SD SMOKE DETECTOR
- SB SMOKE SOUNDER BEACON
- FACP FIRE ALARM CONTROL PANEL
- MCCP MANUAL CALLPOINT /BREAK GLASS
- FE FIRE EXTINGUISHER

