


Please refer to plan drawings 250_P_SK_E_011 - 013 for detailed information within the proposed 'box' conservation structure at scale 1:100



Project No. 250
Project The Hill House
Client National Trust for Scotland
Date 11th February 2019
Scale / Format 1:500 @ A1
CAD Reference 250_P_SK_E_011
Issue JB
Drawn NI
Checked NI
Approved P3
Drawing Name Site Plan
Drawing No. 250_P_SK_E_014

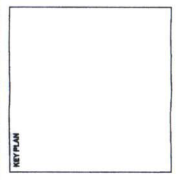


CARMODY GROARKE

8-24, Gifford Hill
 London, E21 7DE
 T +44 (0) 20 7888 3333
www.carmodygroarke.com

- Key**
- Proposed use for site conservation of natural features and improvements to be made to the land
 - Existing surrounding buildings
 - Site boundary
- Notes**
- Do not scale from drawings.
 Errors to be reported immediately to the Architect.
 © Carmody Groarke Ltd.
 Site Name and Location: 'Engineers' Workshop', Hill House, Gifford Hill, Edinburgh.
 All existing site, tree and building information has been compiled from all information to be checked on site.

Rev.	Description	Drawn	Check	Issued to	Date Issued
P3	For information	JB	NM	Client	11th March 2019
P2	For information	JB	NM	Client	18th February 2019
P1	For information	JB	NM	Client	11th February 2019

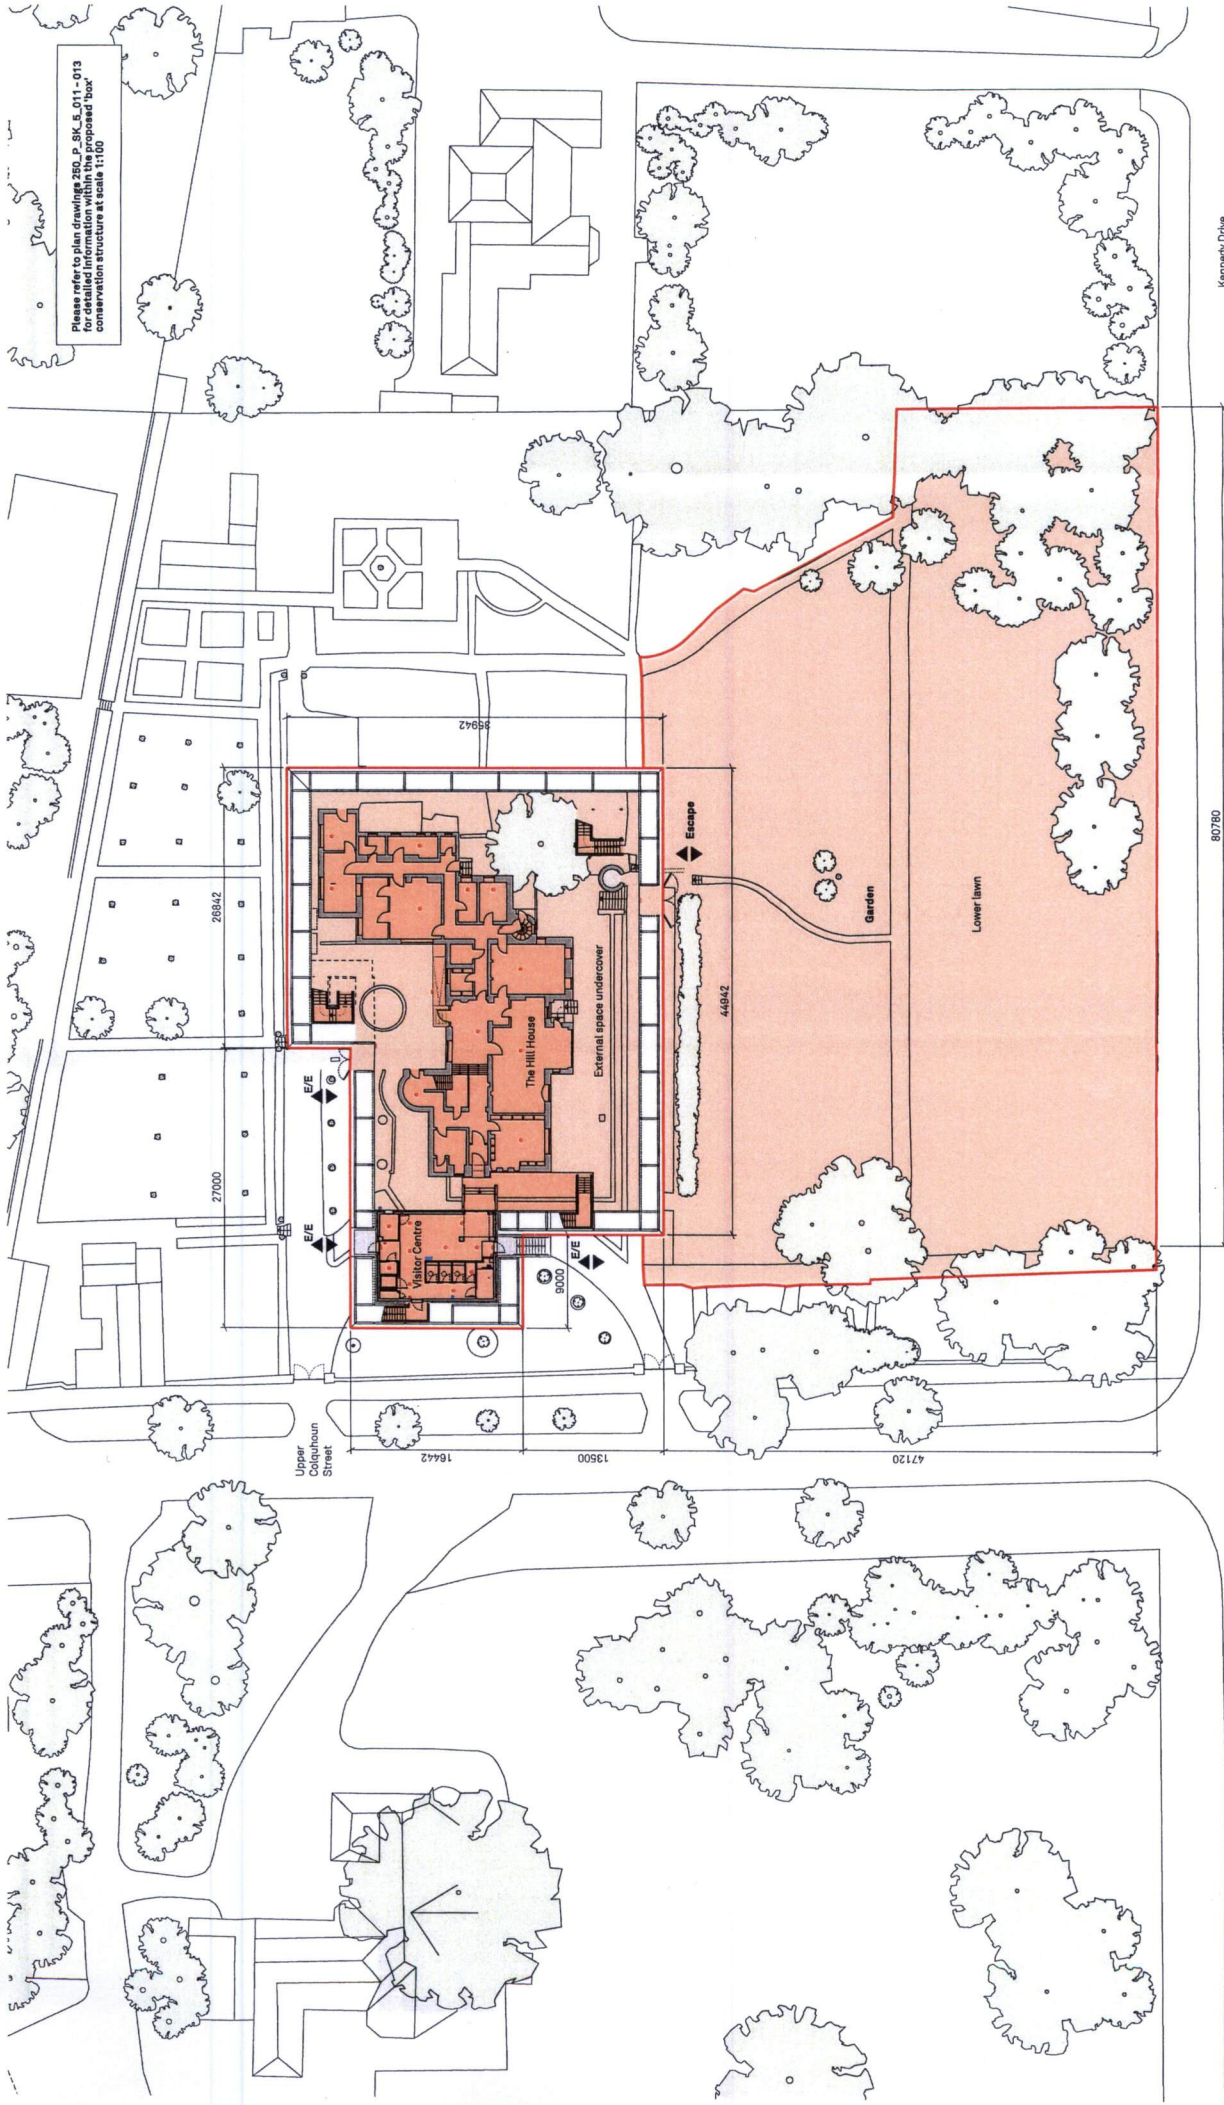

Please refer to plan drawings 250_P_SK_LS_011 - 013 for the proposed box conservation structure at scale 1:100

Key

- Proposed use for the consumption of alcohol
- Children and young persons have access to all areas
- Smokeless zone
- Non-enclosed apron
- Fire alarm
- E/E Enclosed area
- E/E Enclosed area
- Enclosed area (not mounted)
- Enclosed area (not mounted)
- Enclosed area (not mounted)
- Area used for alcohol on-site
- Area used for alcohol off-site

Notes

Do not scale from drawings.

Drawings to be reported immediately to the architect if any errors are discovered.

As existing site, tree and building information has been compiled from various sources and checked on site.

All dimensions to be checked on site.

© Carmody Groarke Ltd.

Rev.	Description	Drawn	Check	Issued to	Date Issued
P1	For information	JB	NM	Client	11th March 2019

CARMODY GROARKE

Project No. 250

Project The Hill House

Client National Trust for Scotland

Date 11th March 2019

Scale / Format 1:250 @ A1

CAD Reference 250_P_SK_LS_011 - 013

Drawing Name Ground Floor and Garden Plan


Issue P1

Drawn JB

Checked NM

Approved NM

Drawing No. 250_P_SK_LS_015

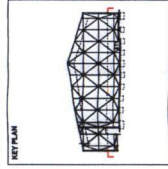


100m

0 5 10 15 20 25 30 35 40 45 50 55 60 65 70 75 80 85 90 95 100

67-74 Station Hill
London, EC2N 1JX
T +44 (0) 20 7893 3333
www.carmodygroarke.com

Off-sale area
 A - 10.99m x 10.99m x 10.99m x 10.99m
 0.4% of retail sales area
 Linear capacity of 1.38m

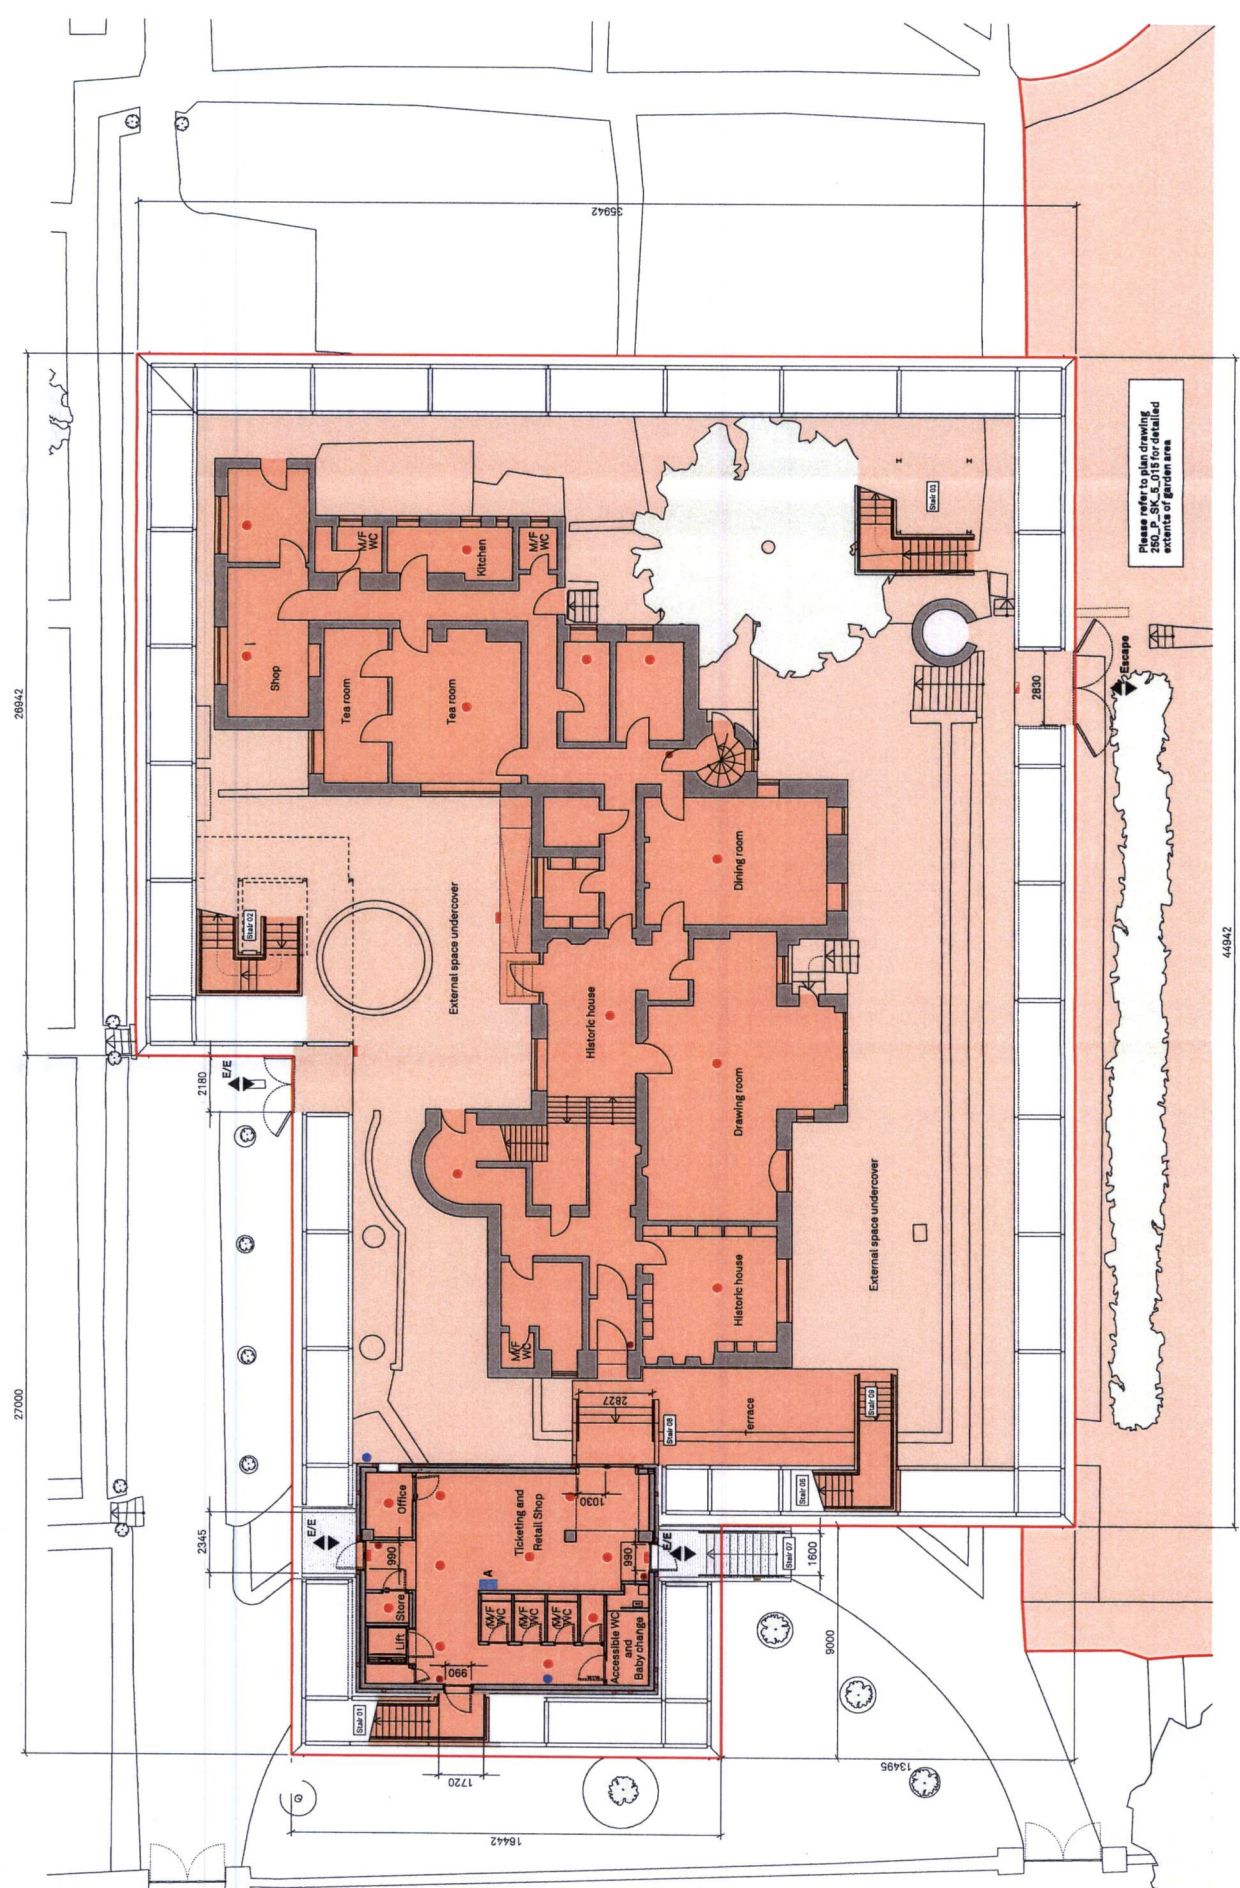

27000

26642

16442

1720

990

990

990

990

2345

2180

2180

2850

2850

1030

2827

1800

9000

14985

14985


14985

14985

Upper Colclough Street

44942

Project No. 250
Project The Hill House
Client National Trust for Scotland
Date 11th February 2019
Scale / Format 1:100 @ A1
Drawn JJB
Checked NIK
CAD Reference 1950_P_SK_C_015
Issue P3
Drawing Name Ground Floor Plan
Drawing No. 1950_P_SK_C_011

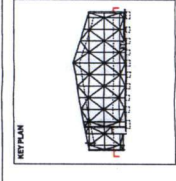


CARMODY GROARKE
 87-74 Bellin Hill
 London, EC1N 6EQ
 T +44 (0) 20 7693 2333
 www.carmodygroarke.com

Key
 Proposed area for on-site consumption of alcohol (children and young persons have access to all areas)
 Drinking area (adults only)
 Drinking area (children and young persons only)
 Drinking area (all ages)
 Drinking area (no alcohol)
 Drinking area (no alcohol - children and young persons only)
 Drinking area (no alcohol - children and young persons only - restricted access)
 Drinking area (no alcohol - children and young persons only - restricted access - children and young persons only)
 Drinking area (no alcohol - children and young persons only - restricted access - children and young persons only - restricted access)
 Drinking area (no alcohol - children and young persons only - restricted access - children and young persons only - restricted access - children and young persons only - restricted access)
 Drinking area (no alcohol - children and young persons only - restricted access - children and young persons only - restricted access)
 Drinking area (no alcohol - children and young persons only - restricted access - children and young persons only - restricted access)
 Drinking area (no alcohol - children and young persons only - restricted access - children and young persons only - restricted access)

Notes
 © Carmody Groarke Ltd.
 Do not scale from drawings.
 Errors to be reported immediately to the Architect.
 To be read in conjunction with all relevant Architect, Services Structure Engineer drawings.
 Different views, levels and building information has been compiled from all disciplines to be checked on site.

Rev.	Description	Drawn	Check	Issued to	Date issued
P3	For Information	JJB	NM	Client	11th March 2019
P1	For Information	JJB	NM	Client	11th February 2019
P1	For Information	JJB	NM	Client	11th February 2019

On site sale area
A - Display of alcohol
 1.00m x 1.00m x W 0.3m
 0.3% of retail sales area
B - Display of alcohol
 1.00m x 1.00m x W 0.4m
 1.0% of retail sales area
 Linear capacity of 2.0m

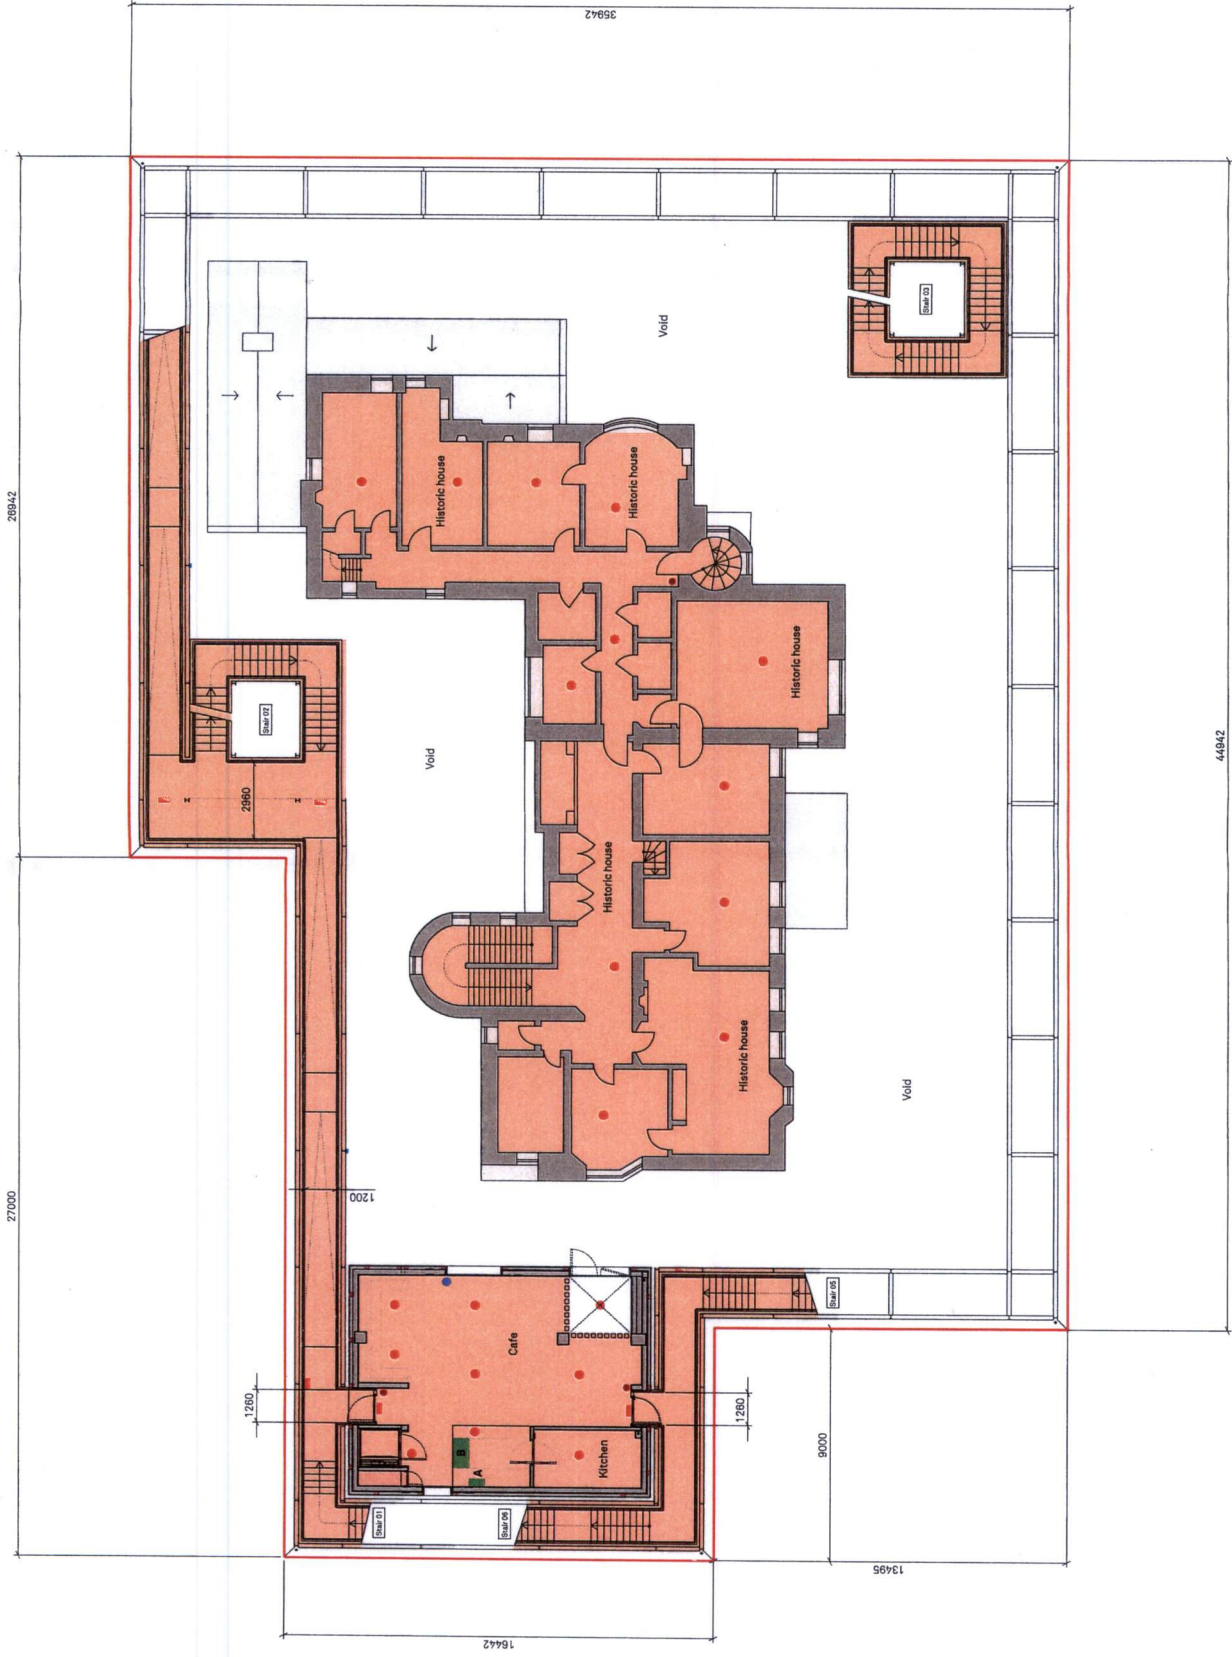

Key

- Proposed area for on site consumption of alcohol (children and young persons have access to all areas)
- Fire alarm
- Disabled access
- Disabled access
Notes
 © Carmody Groarke Ltd.
 Do not scale from drawings.
 Errors to be reported immediately to the Architect.
 To be used in conjunction with all relevant Architect's, Services and Structural Engineer's drawings.
 All dimensions to be checked on site.
 All dimensions to be checked on site.

Notes
 © Carmody Groarke Ltd.
 Do not scale from drawings.
 Errors to be reported immediately to the Architect.
 To be used in conjunction with all relevant Architect's, Services and Structural Engineer's drawings.
 All dimensions to be checked on site.
 All dimensions to be checked on site.

Revisions

Rev.	Description	Drawn	Check	Issued to	Date issued
P1	For information	JB	NM	Client	11th March 2019
P2	For information	JB	NM	Client	11th February 2019
P3	For information	JB	NM	Client	11th February 2019

Key

- Proposed area for on site consumption of alcohol (children and young persons have access to all areas)
- Fire alarm
- Disabled access
- Disabled access
Notes
 © Carmody Groarke Ltd.
 Do not scale from drawings.
 Errors to be reported immediately to the Architect.
 To be used in conjunction with all relevant Architect's, Services and Structural Engineer's drawings.
 All dimensions to be checked on site.
 All dimensions to be checked on site.

Notes
 © Carmody Groarke Ltd.
 Do not scale from drawings.
 Errors to be reported immediately to the Architect.
 To be used in conjunction with all relevant Architect's, Services and Structural Engineer's drawings.
 All dimensions to be checked on site.
 All dimensions to be checked on site.

Key

- Proposed area for on site consumption of alcohol (children and young persons have access to all areas)
- Fire alarm
- Disabled access
- Disabled access
CARMODY GROARKE
 67-74 Bellin Hill
 London, EC1N 8DR
 T +44 (0) 20 7893 2333
 www.carmodygroarke.com

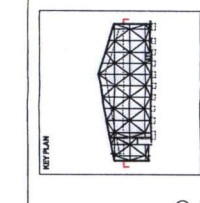

Project The Hill House
Client National Trust for Scotland
Date 11th February 2019
Scale / Format 1:100 @ A1
Drawn JB
Checked NM
Issue P3
Approved Approved
Project No. 250
Drawing No. 250_P_3K_L_012

