


FLOOR PLANS

KEY

1. Fire Extinguisher (6Ltr Foam Extinguisher, 6kg Powder Extinguisher, 2kg CO2 Extinguisher, First Aid Kit, Fire Extinguisher ID Sign & Fire Action Notice)
2. Fire Detector (FireSmart Smoke Detector & Rate-of-Rise Detector)
3. Fire Alarm Cal Point
4. Alcohol Display
5. Fire Exit with Fire Exit Sign
6. Fire Alarm Sounder

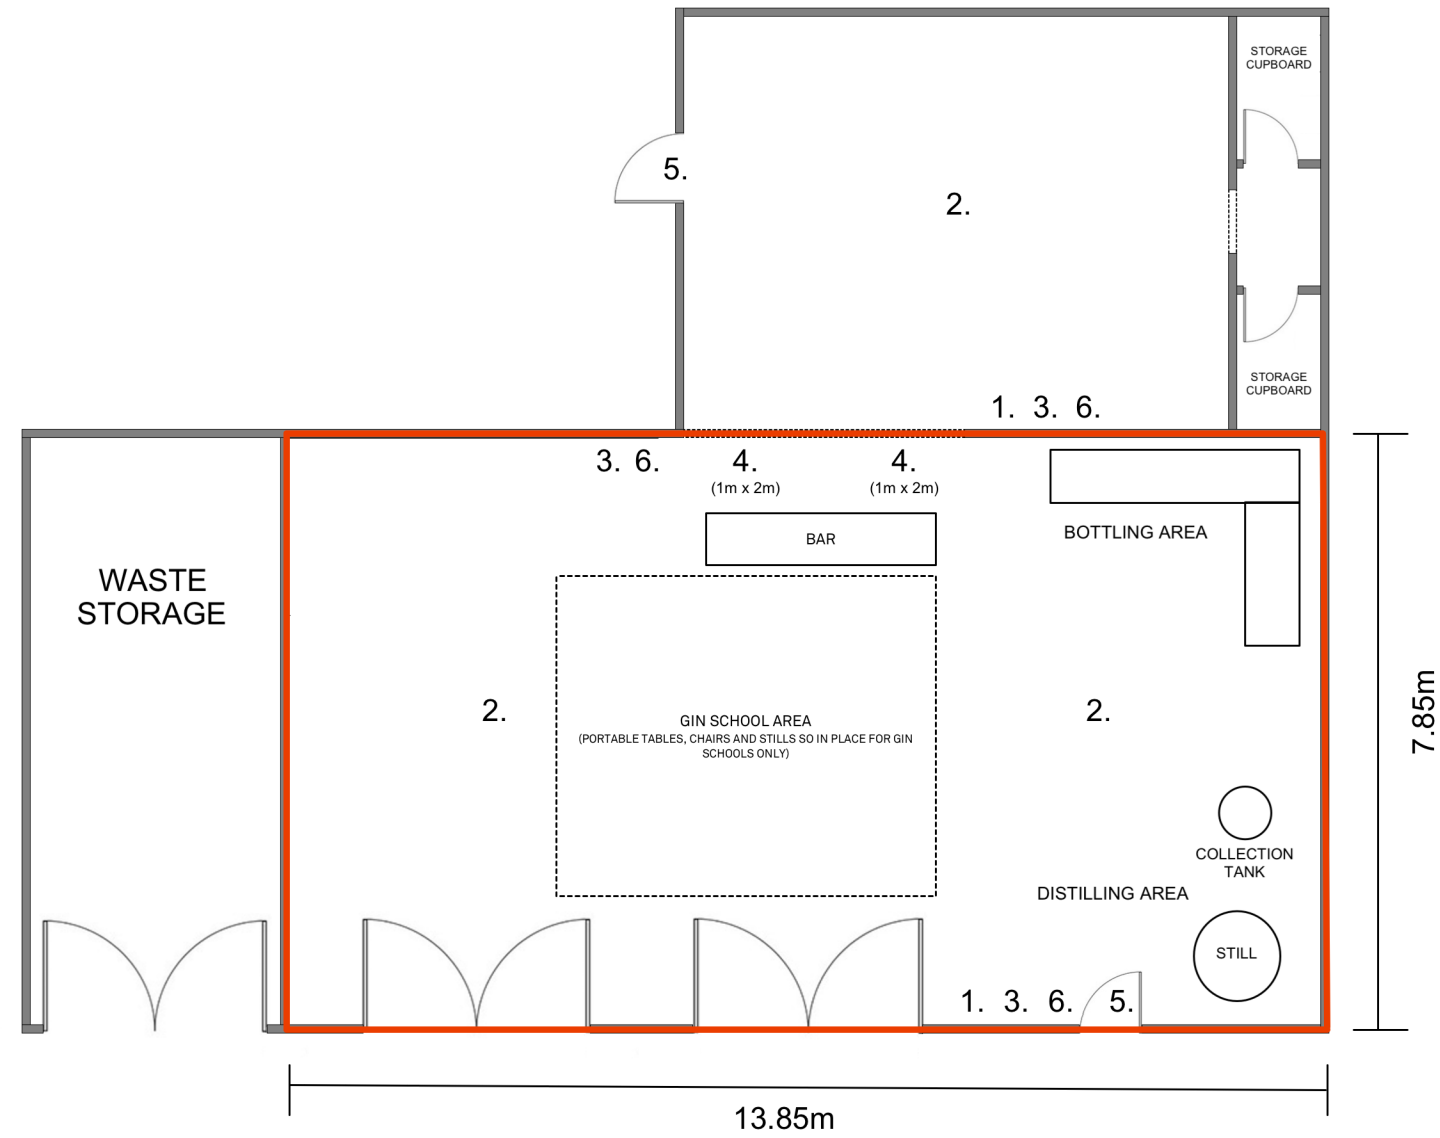

Tiree Whisky Company Ltd

1A West Hynish, Isle of Tiree, PA77 6UF

Project: Tiree Distillery, West Hynish

Scale: 1:100

Date: 13/12/2017