



LOCATION PLAN
Scale 1:1,250

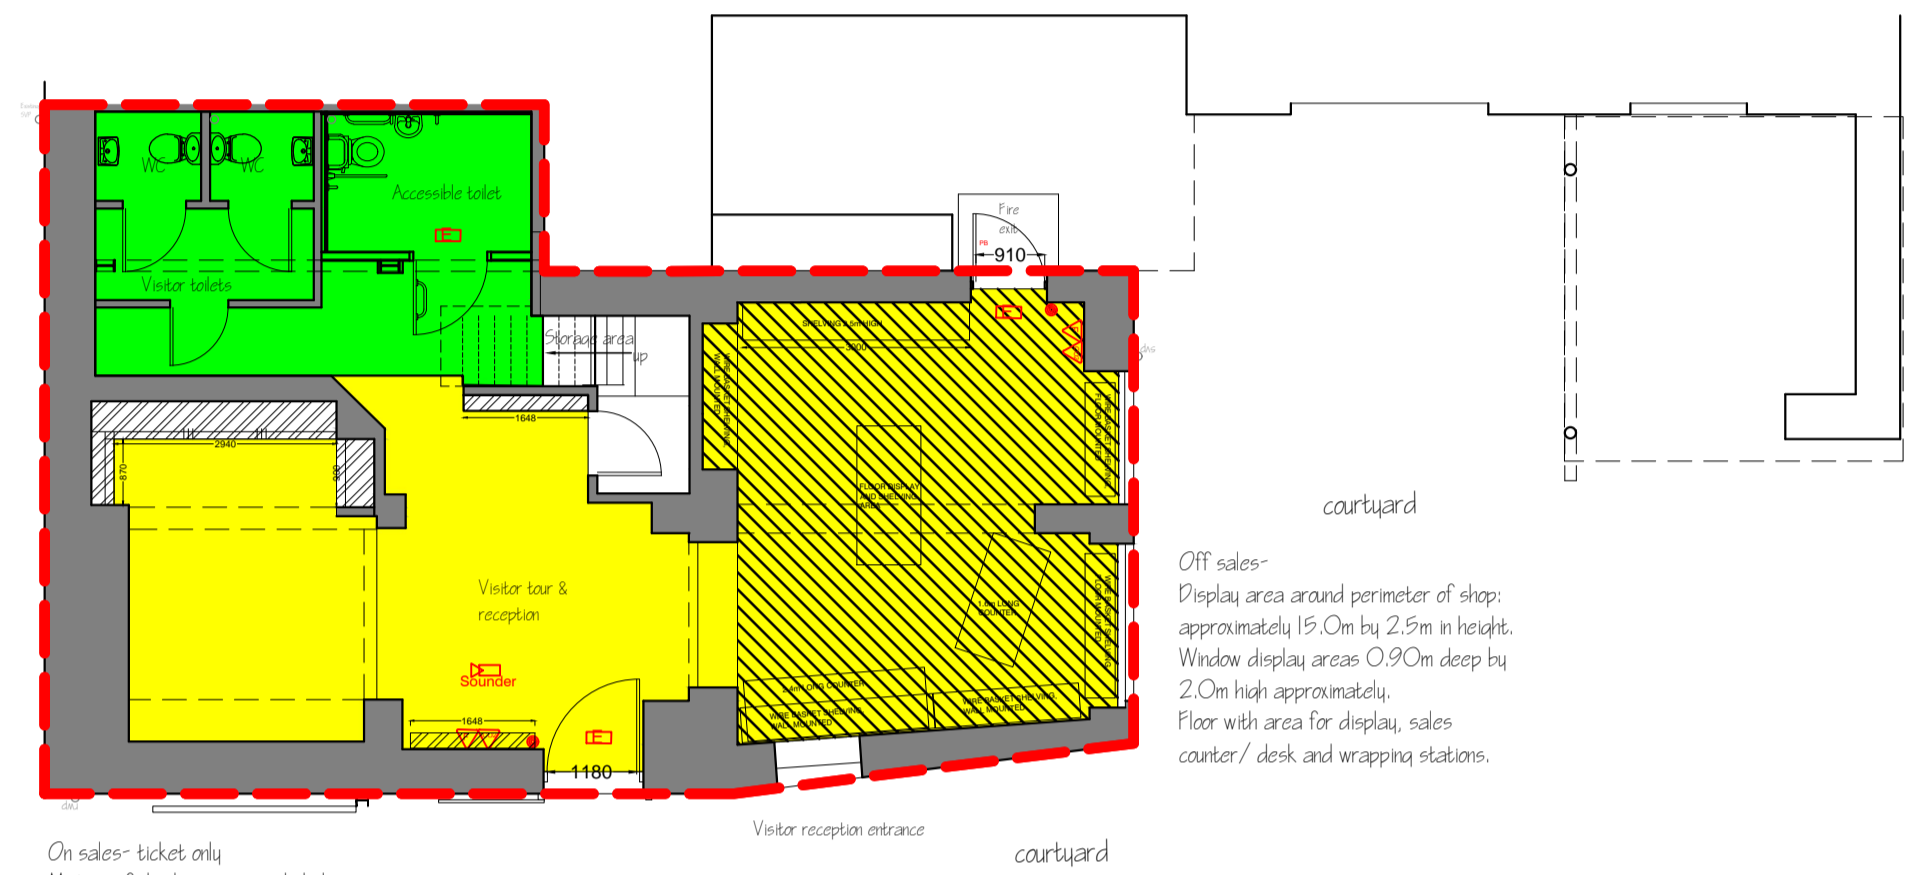

Off sales-
Display area around perimeter of shop, approximately 19.0m by 2.5m in height. Window display areas 0.90m deep by 2.0m high approximately. Floor with area for display, sales counter / desk and wrapping stations.

On sales- ticket only
Mixture of display areas and shelving around perimeter of the room with seating areas, feature tables and casks within the room.

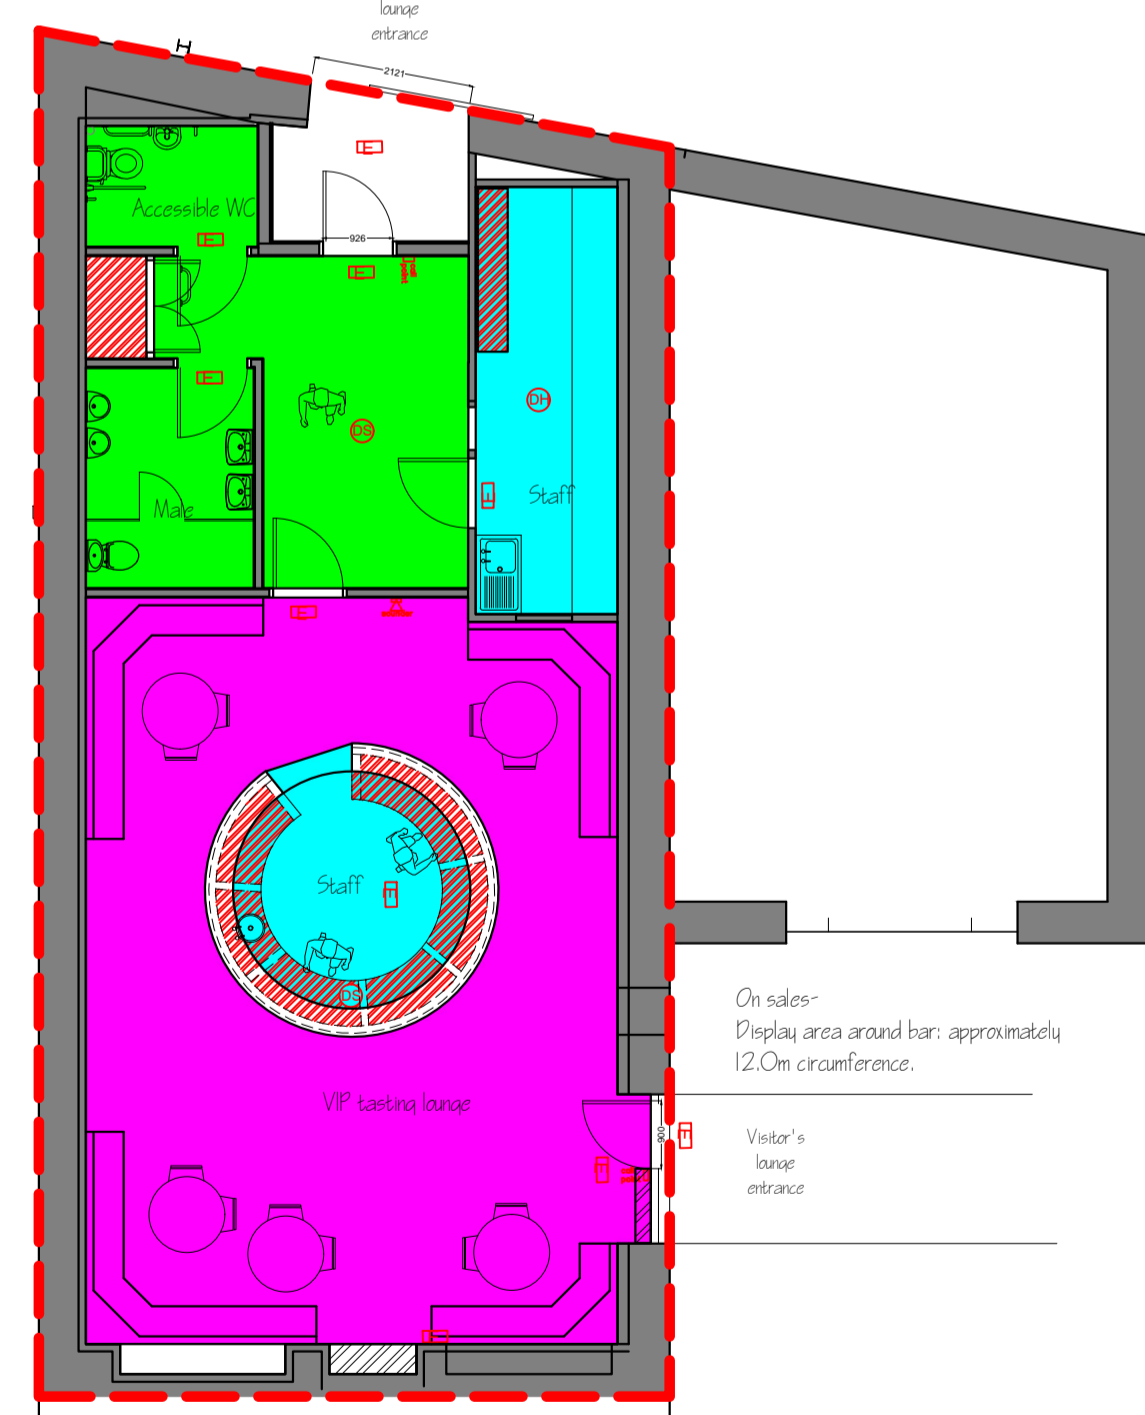

On sales-
Display area around bar, approximately 12.0m circumference.


LAYOUT PLAN
Scale 1:100

LEGEND

| | | | |
|--|---|--|---------------------------|
| | SELF CLOSING FIRE DOOR | | PUSH-BAR FIRE EXIT |
| | WATER EXTINGUISHER | | PUBLIC FIRE ACTION NOTICE |
| | DRY POWDER EXTINGUISHER | | FIRE EXIT EMERGENCY SIGN |
| | FOAM EXTINGUISHER | | EMERGENCY LIGHTING POINT |
| | CARBON DIOXIDE EXTINGUISHER | | SMOKE DETECTOR |
| | FIRE BLANKET | | HEAT DETECTOR |
| | FIRE ALARM SOUNDER | | FIRE ALARM POINT |
| | FIRE RESISTING CONSTRUCTION/ SITE BOUNDARY | | |

- AREA HATCHED- DENOTES OFF SALES PUBLIC ACCESS
area=28sqm
- AREA SHADED YELLOW- DENOTES INTERNAL ON SALES AREA.
ACCESS BY TICKET ONLY
area=58sqm
- AREA SHADED GREEN- DENOTES FACILITIES & ACCESS
- AREA HATCHED- EXISTING LOCKED WHISKY DISPLAY CABINETS
- AREA SHADED BLUE- DENOTES AREAS ACCESSED BY STAFF ONLY
- AREA SHADED PINK- DENOTES INTERNAL ON SALES AREA.
area=70sqm
- AREA HATCHED- DENOTES STORAGE AND AREAS ACCESSED BY
STAFF MEMBERS ONLY

DRAWING TO BE READ IN CONJUNCTION WITH
APPROVED OPERATING PLAN

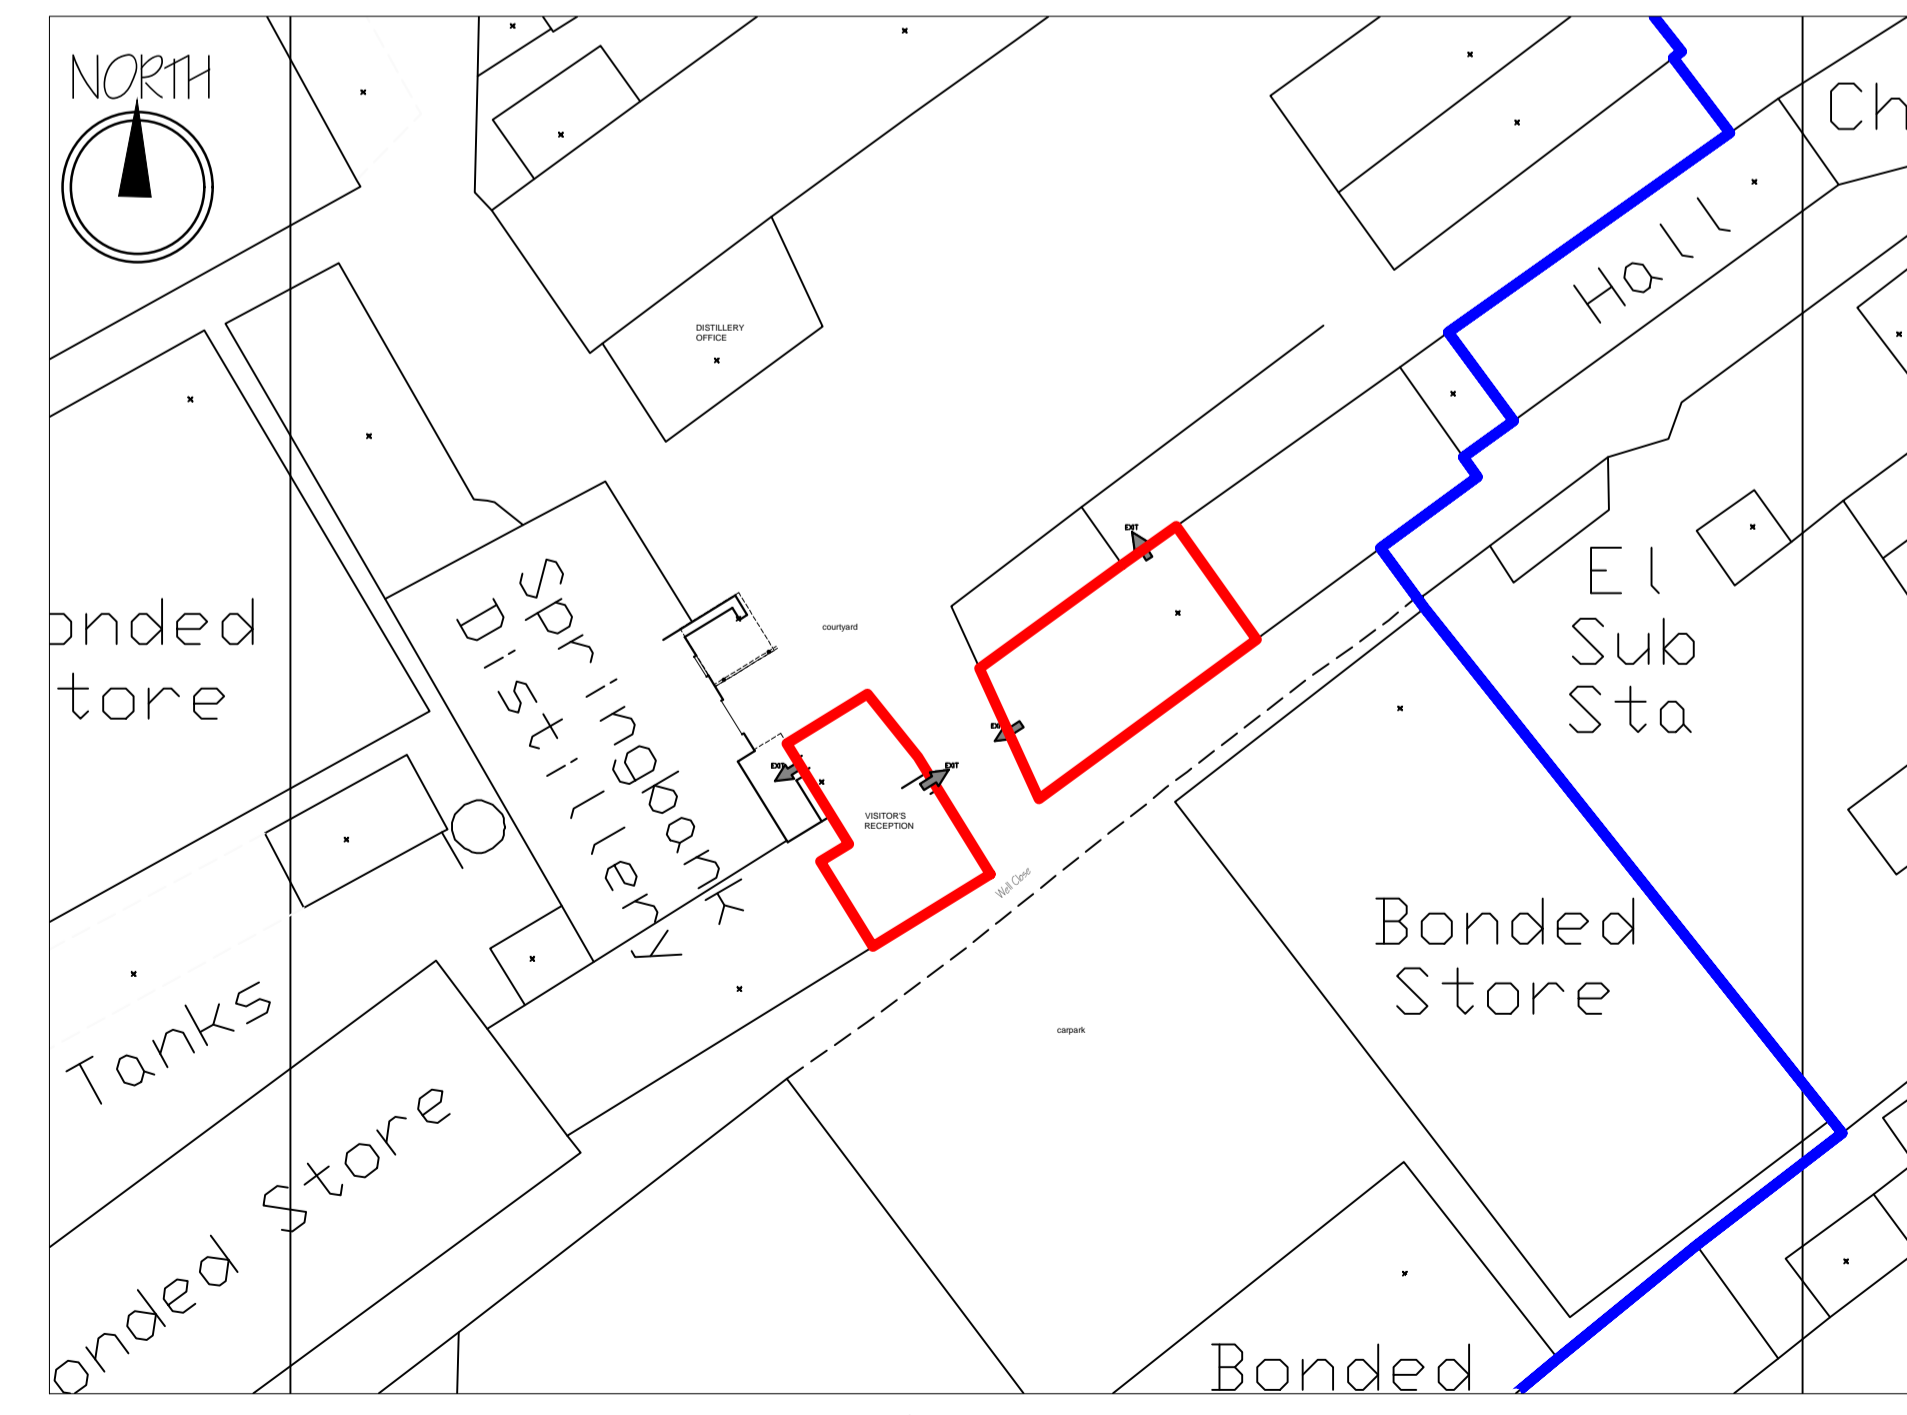

SITE PLAN
Scale 1:500

| | |
|--|----------------------------|
| Project: Proposed visitor's and client lounge Springbank Distillery Well Close Campbeltown | |
| Drawing title: LICENSING PLAN | |
| Date: February 2020 | Scale: Scale 1:100 @ A1 |
| Drawing number: SPRINGBANK-WB- 20/100-LIC Rev A | |