
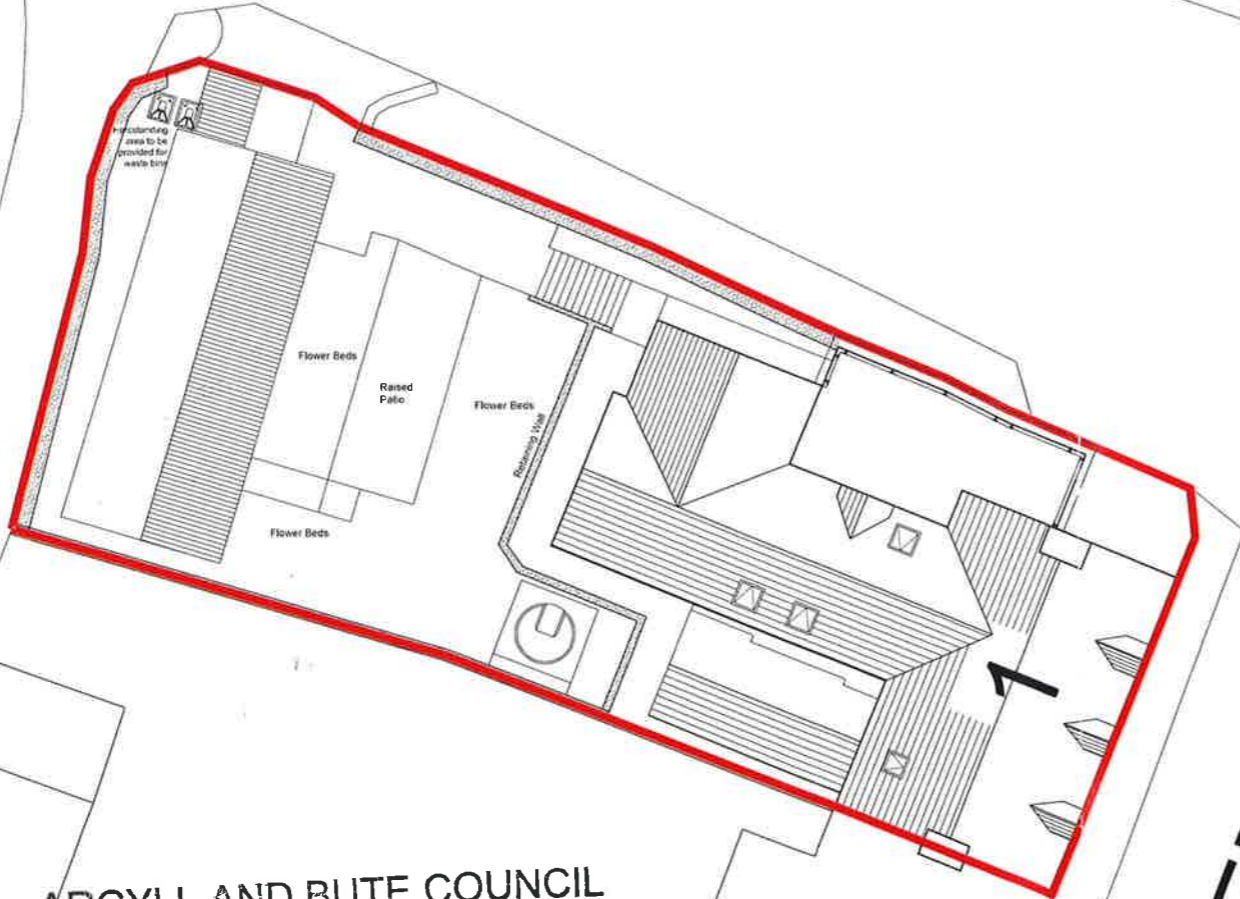
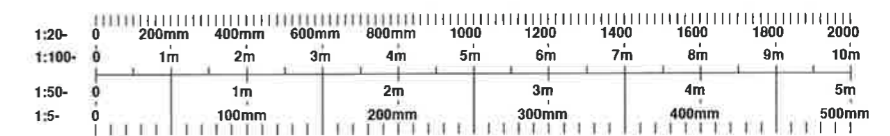


TORIA STREET

The Parish Church
of Tobermory

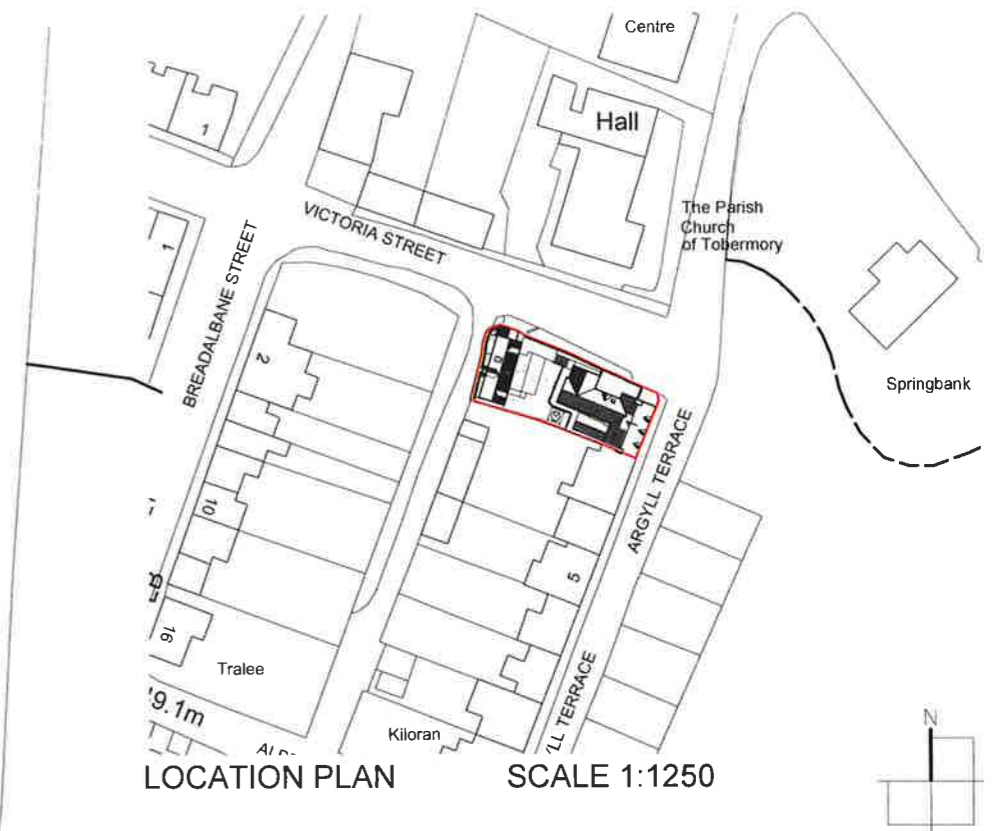

ARGYLL AND BUTE COUNCIL
REFUSED by PLANNING AUTHORITY
Relative to Application No: 19/01801/PP
[Signature]
Head of Development and Economic Growth
Date: 13/01/2020

ARGYLL TERRACE

Argyll and Bute Council
Planning and Regulatory
Services

Application ref no: 19/01801/PP
Date received: 5/9/19

Plan no: 1 of 8
P.O. Initials: AS

AGL ARCHITECT
Architecture | Planning | Project Management
32 Carseview
Bannockburn
Stirling
FK7 8LQ
Tel: 01786 811533. Mob: 07814 139 222
E-mail: info@aglarchitect.co.uk Web: www.aglarchitect.co.uk

MR A. TOMKINSON

PROPOSED STAFF ACCOMMODATION
1 ARGYLL TERRACE, TOBERMORY
ISLE OF MULL

EXISTING SITE PLAN

SITE PLAN SCALE 1:200

scale 1:200, 1:1250 @A3	date 28.08.19	drawn JL	status PLANNING
proj no. 19-135	Dwg no. 100	REV B	(AS)