


**ARGYLL AND BUTE COUNCIL**  
REFUSED by PLANNING AUTHORITY

Relative to Application No: 19/01801/PP

Head of Development and Economic Growth  
Date 13/01/2020

	<b>Argyll and Bute Council Planning and Regulatory Services</b>
Application ref no:	<u>19/01801/PP</u>
Date received:	<u>5/9/19</u>
Plan no:	<u>1 of 8</u>
P.O. Initials	<u>AS</u>

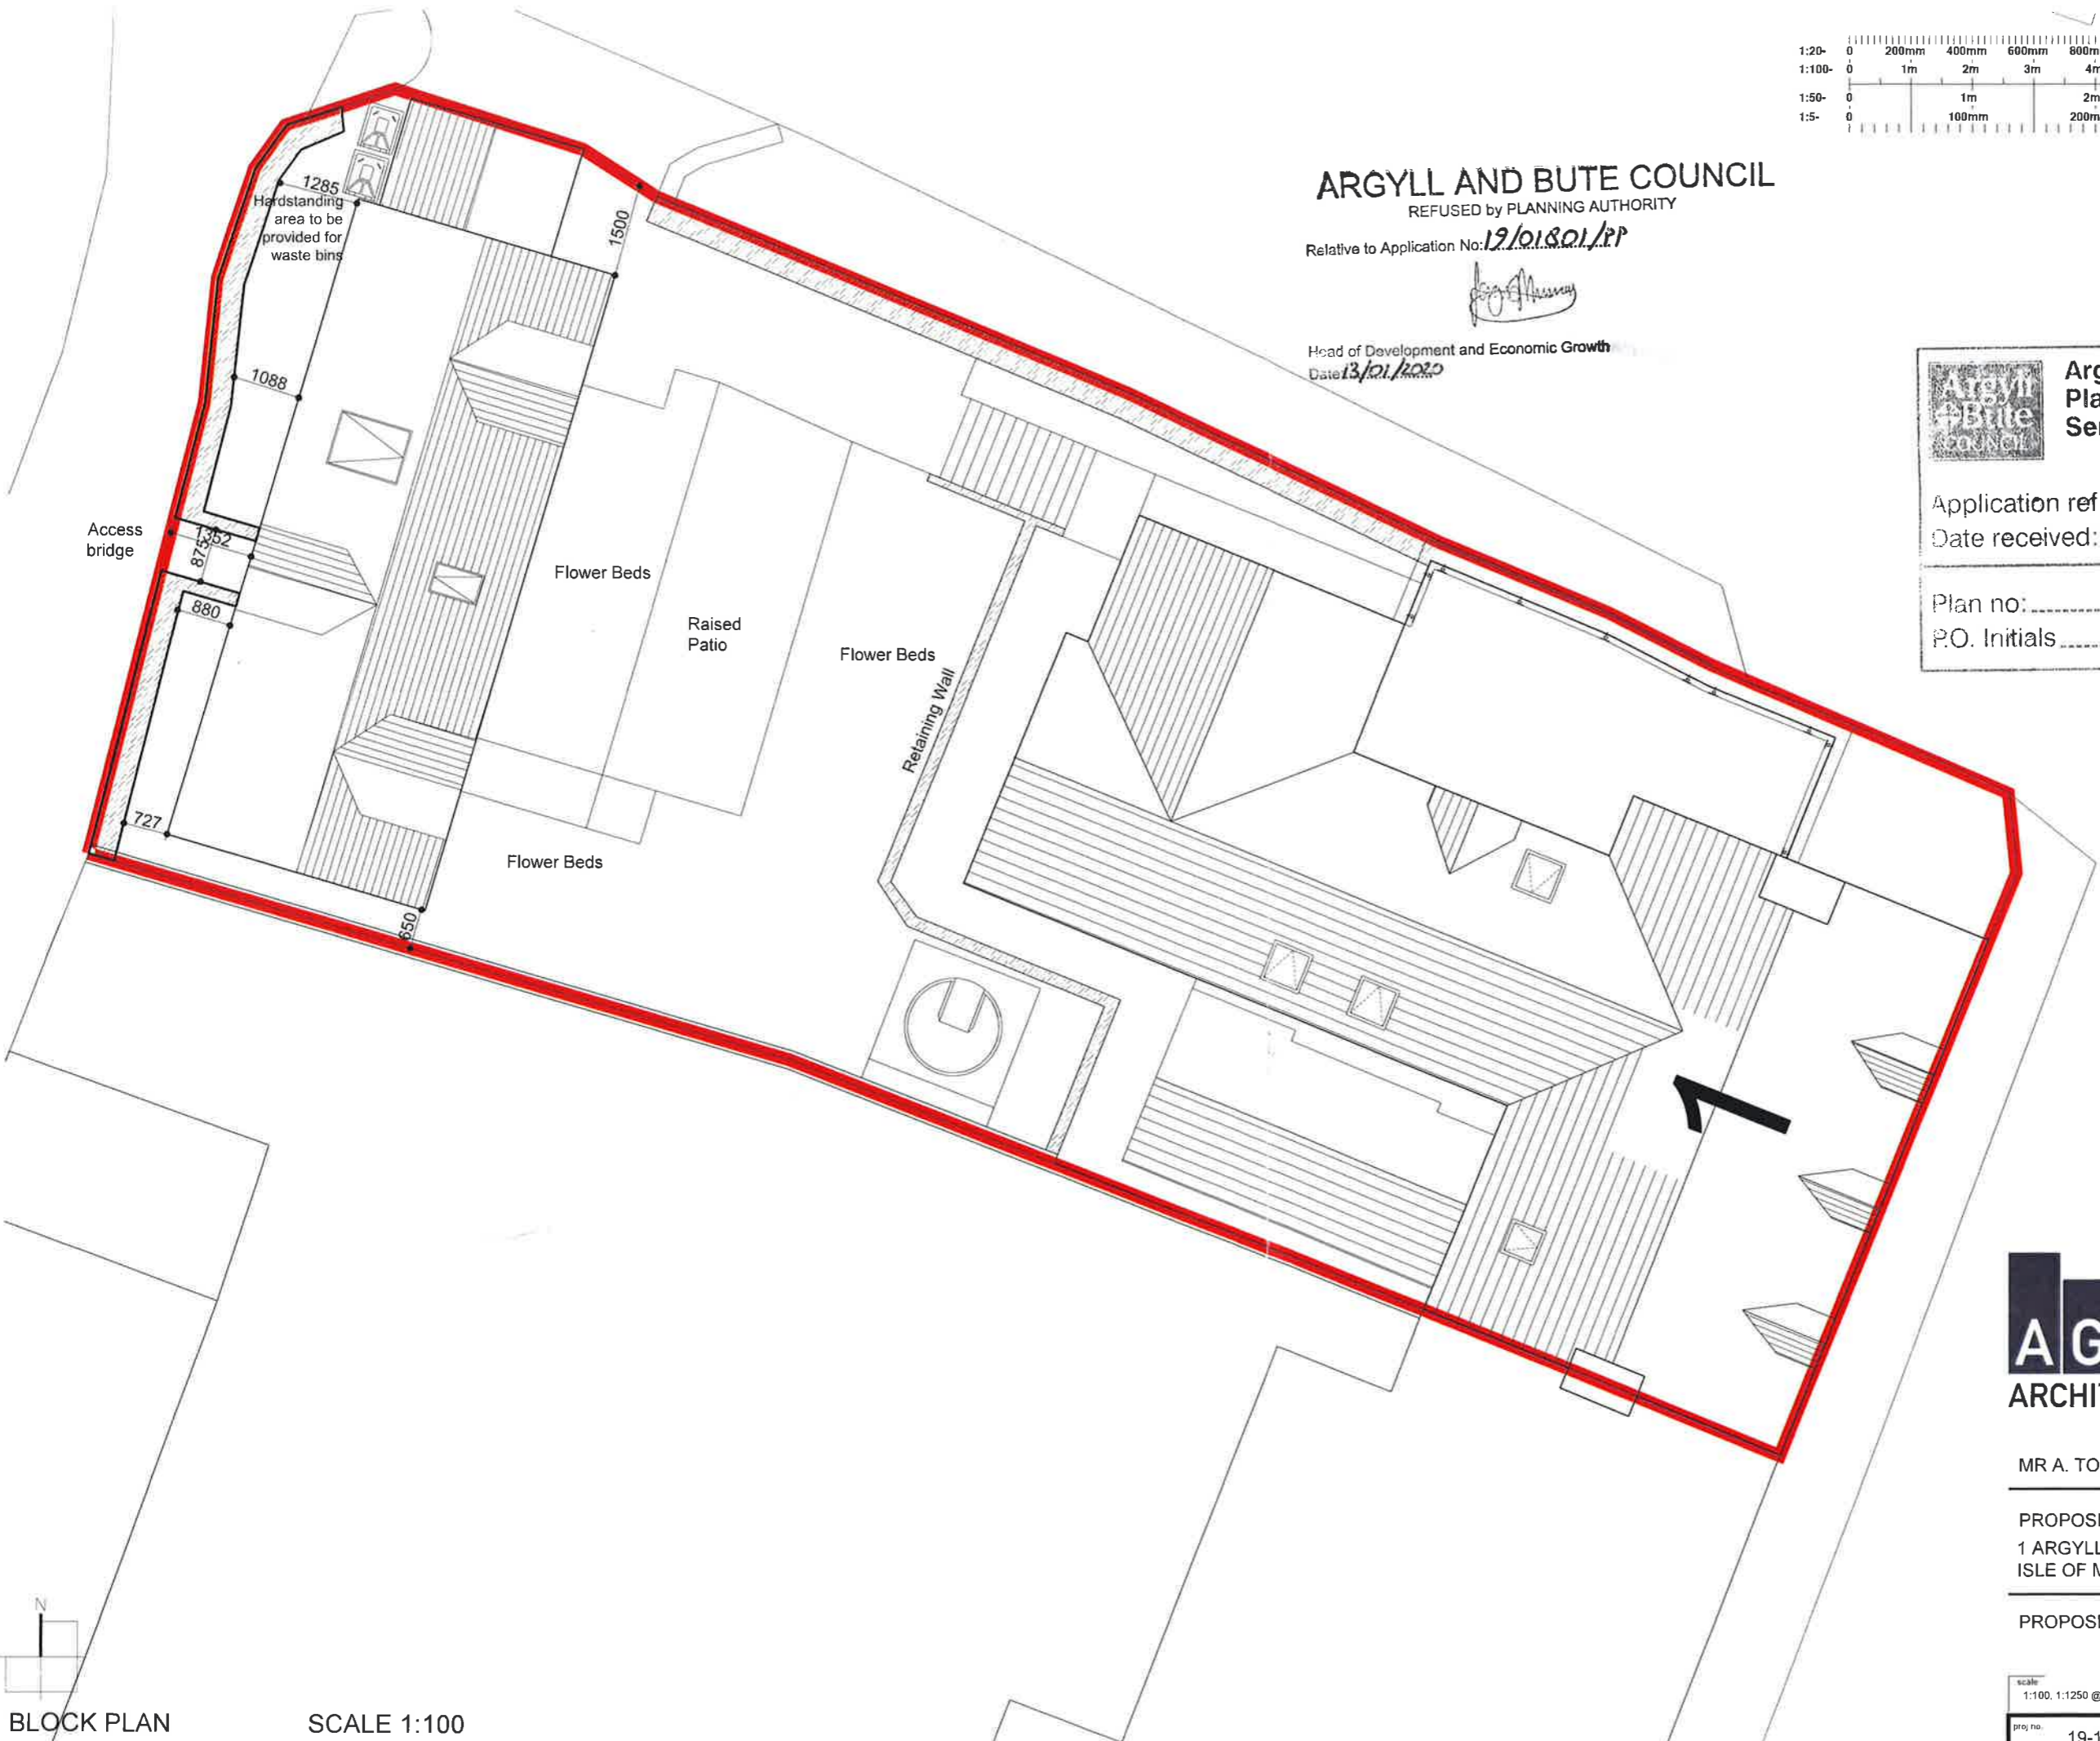

**BLOCK PLAN** SCALE 1:100

Architecture | Planning | Project Management

**AGL**  
ARCHITECT

32 Carseview  
Bannockburn  
Stirling  
FK7 8LQ

Tel: 01786 811533. E-mail: info@aglarchitect.co.uk

Mob: 07814 139 222. Web: www.aglarchitect.co.uk

MR A. TOMKINSON

---

PROPOSED STAFF ACCOMMODATION  
1 ARGYLL TERRACE, TOBERMORY  
ISLE OF MULL

PROPOSED SITE PLAN

scale	1:100, 1:1250 @A3	date	28.08.19	drawn	JL	status	PLANNING
proj no.	19-135	Dwg no.	101	REV	A		

**AS**