

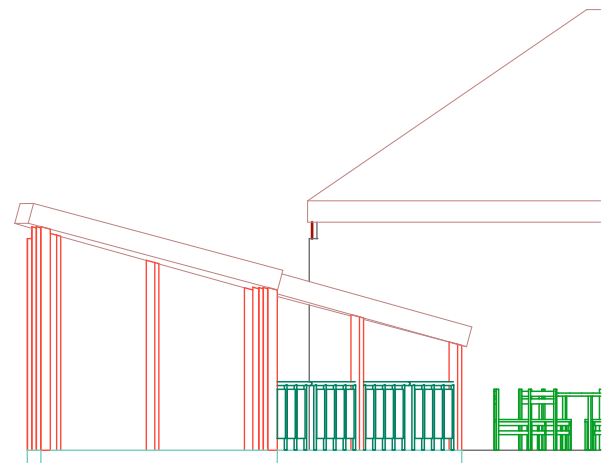


# PROPOSED GROUND FLOOR PLAN

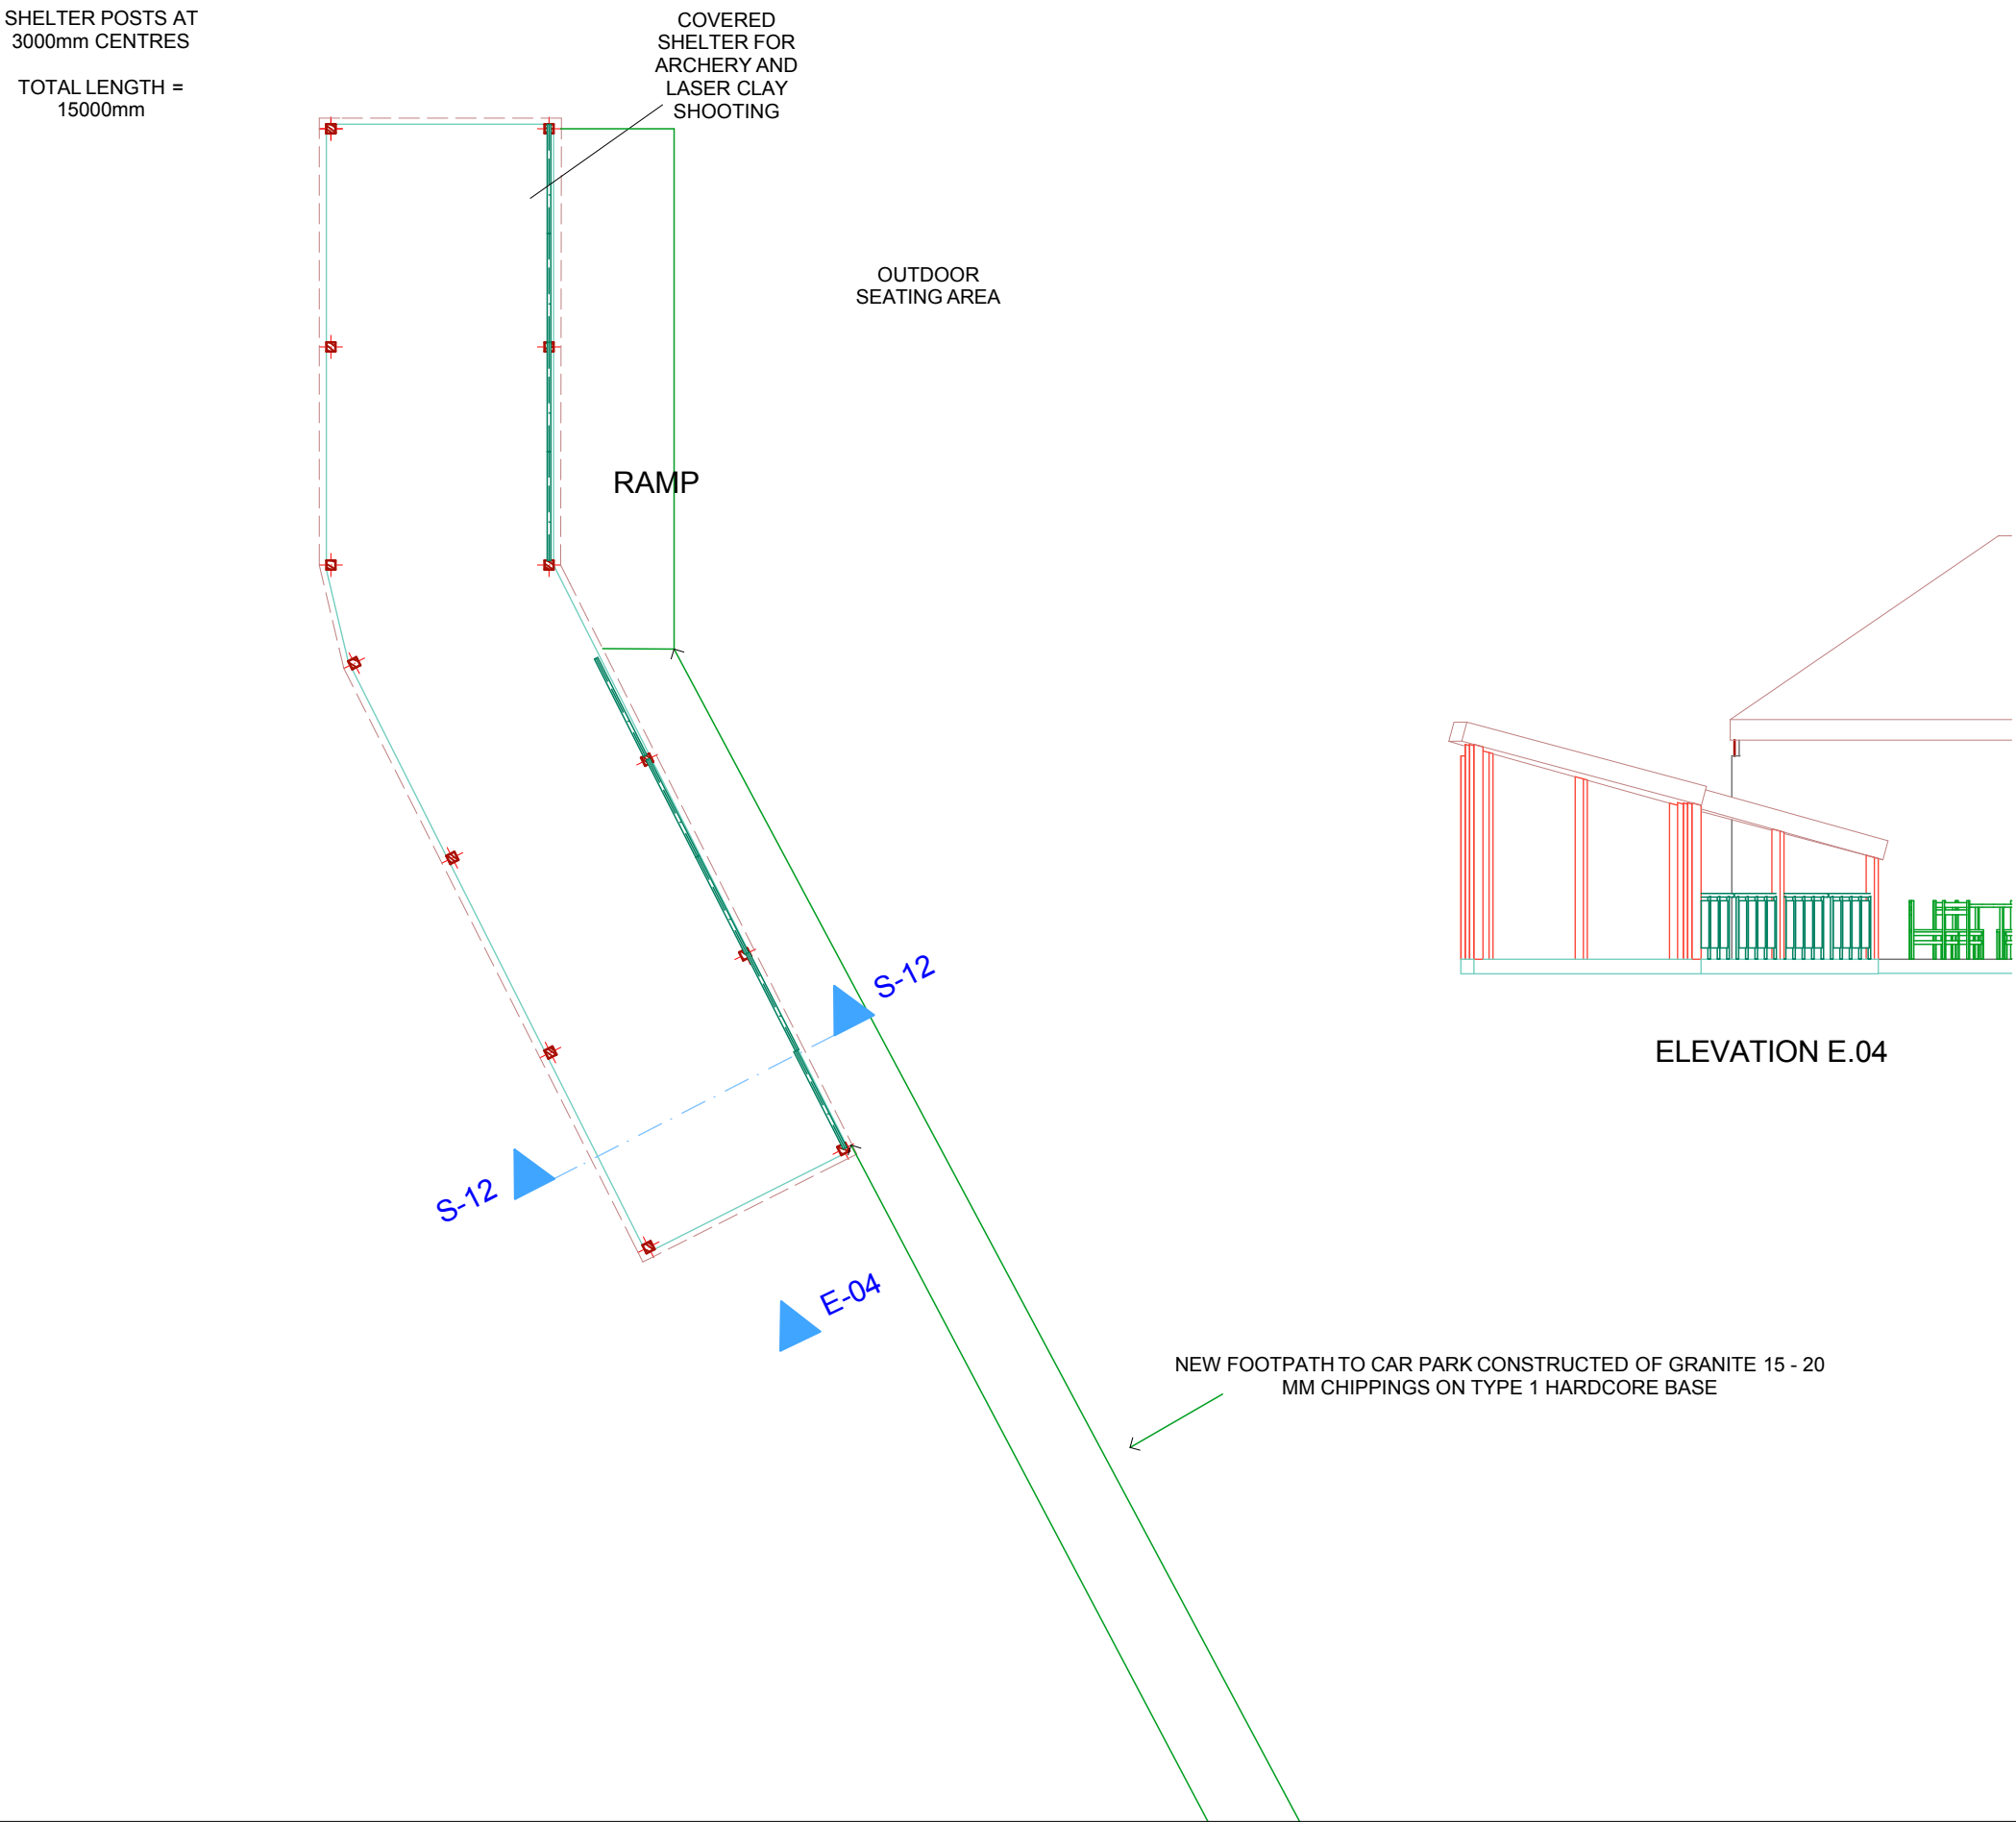

ELEVATION E.04

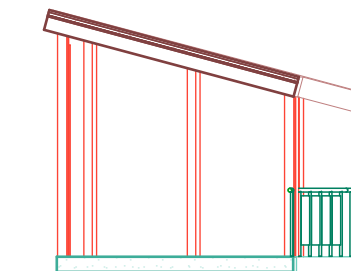

SECTION S.12

ROOF CORRUGATED FIBRE  
S.W. TIMBER FRAME TO DETAIL  
HANDRAIL  
TIMBER DECKING ON ON CONCRETE BASE

Mark Curtis & Associates

The Shore House Guest House  
LOCHGOILHEAD  
ARGYLL  
PA24 8AA

PROPOSED CRAFT BREWERY AT CARRICK CASTLE

CARRICK FARM  
LOCHGOILHEAD  
ARGYLL  
PA24 8AF

Drawing Name

PROPOSED GROUND FLOOR

Drawn by  
MARK

Date June 2020

DWG No: CFB 001

Drawing Scale

1:100

Layout ID Status Revision  
ADD ELEVATION SHOW  
SIZES 30/06/20 A