

Rev	Revision note	Date	Initials
-	Original distribution.	20.05.20	KM
A	Finishes updated.	27.10.20	KM



5 WEST ELEVATION

Scale: 1:100




6 SOUTH ELEVATION

Scale: 1:100



3 EAST ELEVATION


Scale: 1:100

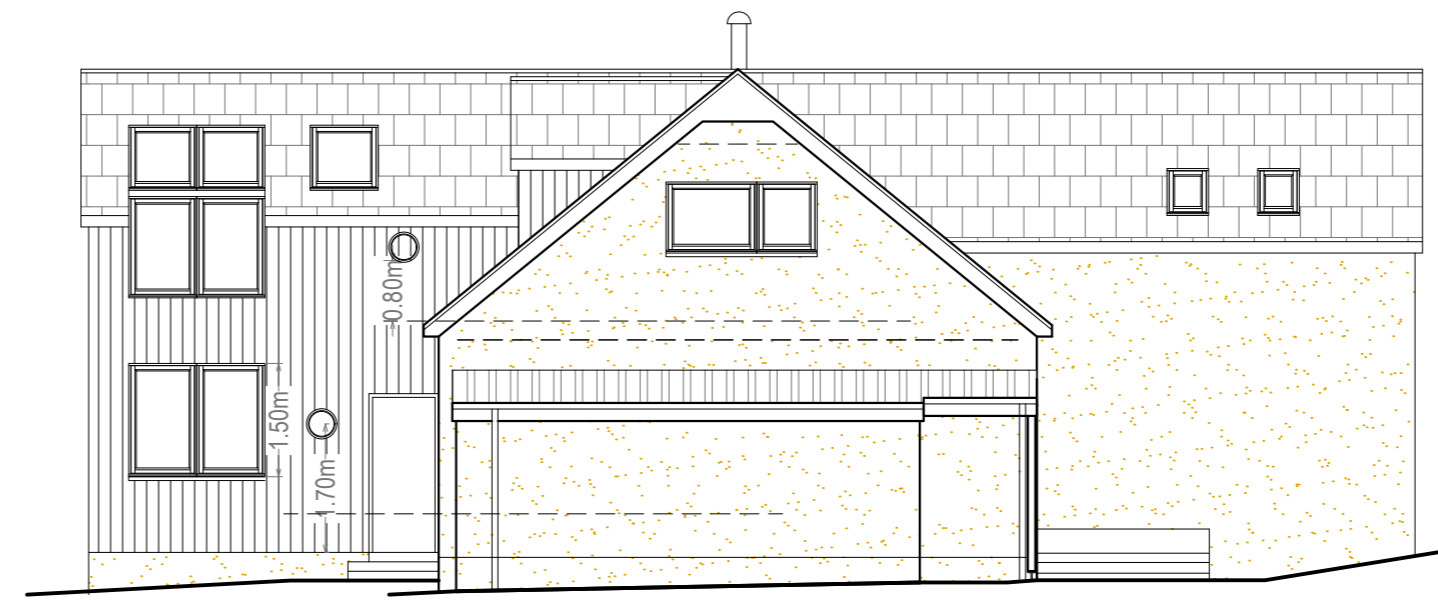

4 NORTH ELEVATION


Scale: 1:100

PROPOSED FINISHES
 Walls - White wet dash render, untreated Larch cladding
 Roof -
 • Dwelling, Front and back extensions - Spanish Slate
 Windows - PVCu framed, White
 Rainwater goods - PVCu, White

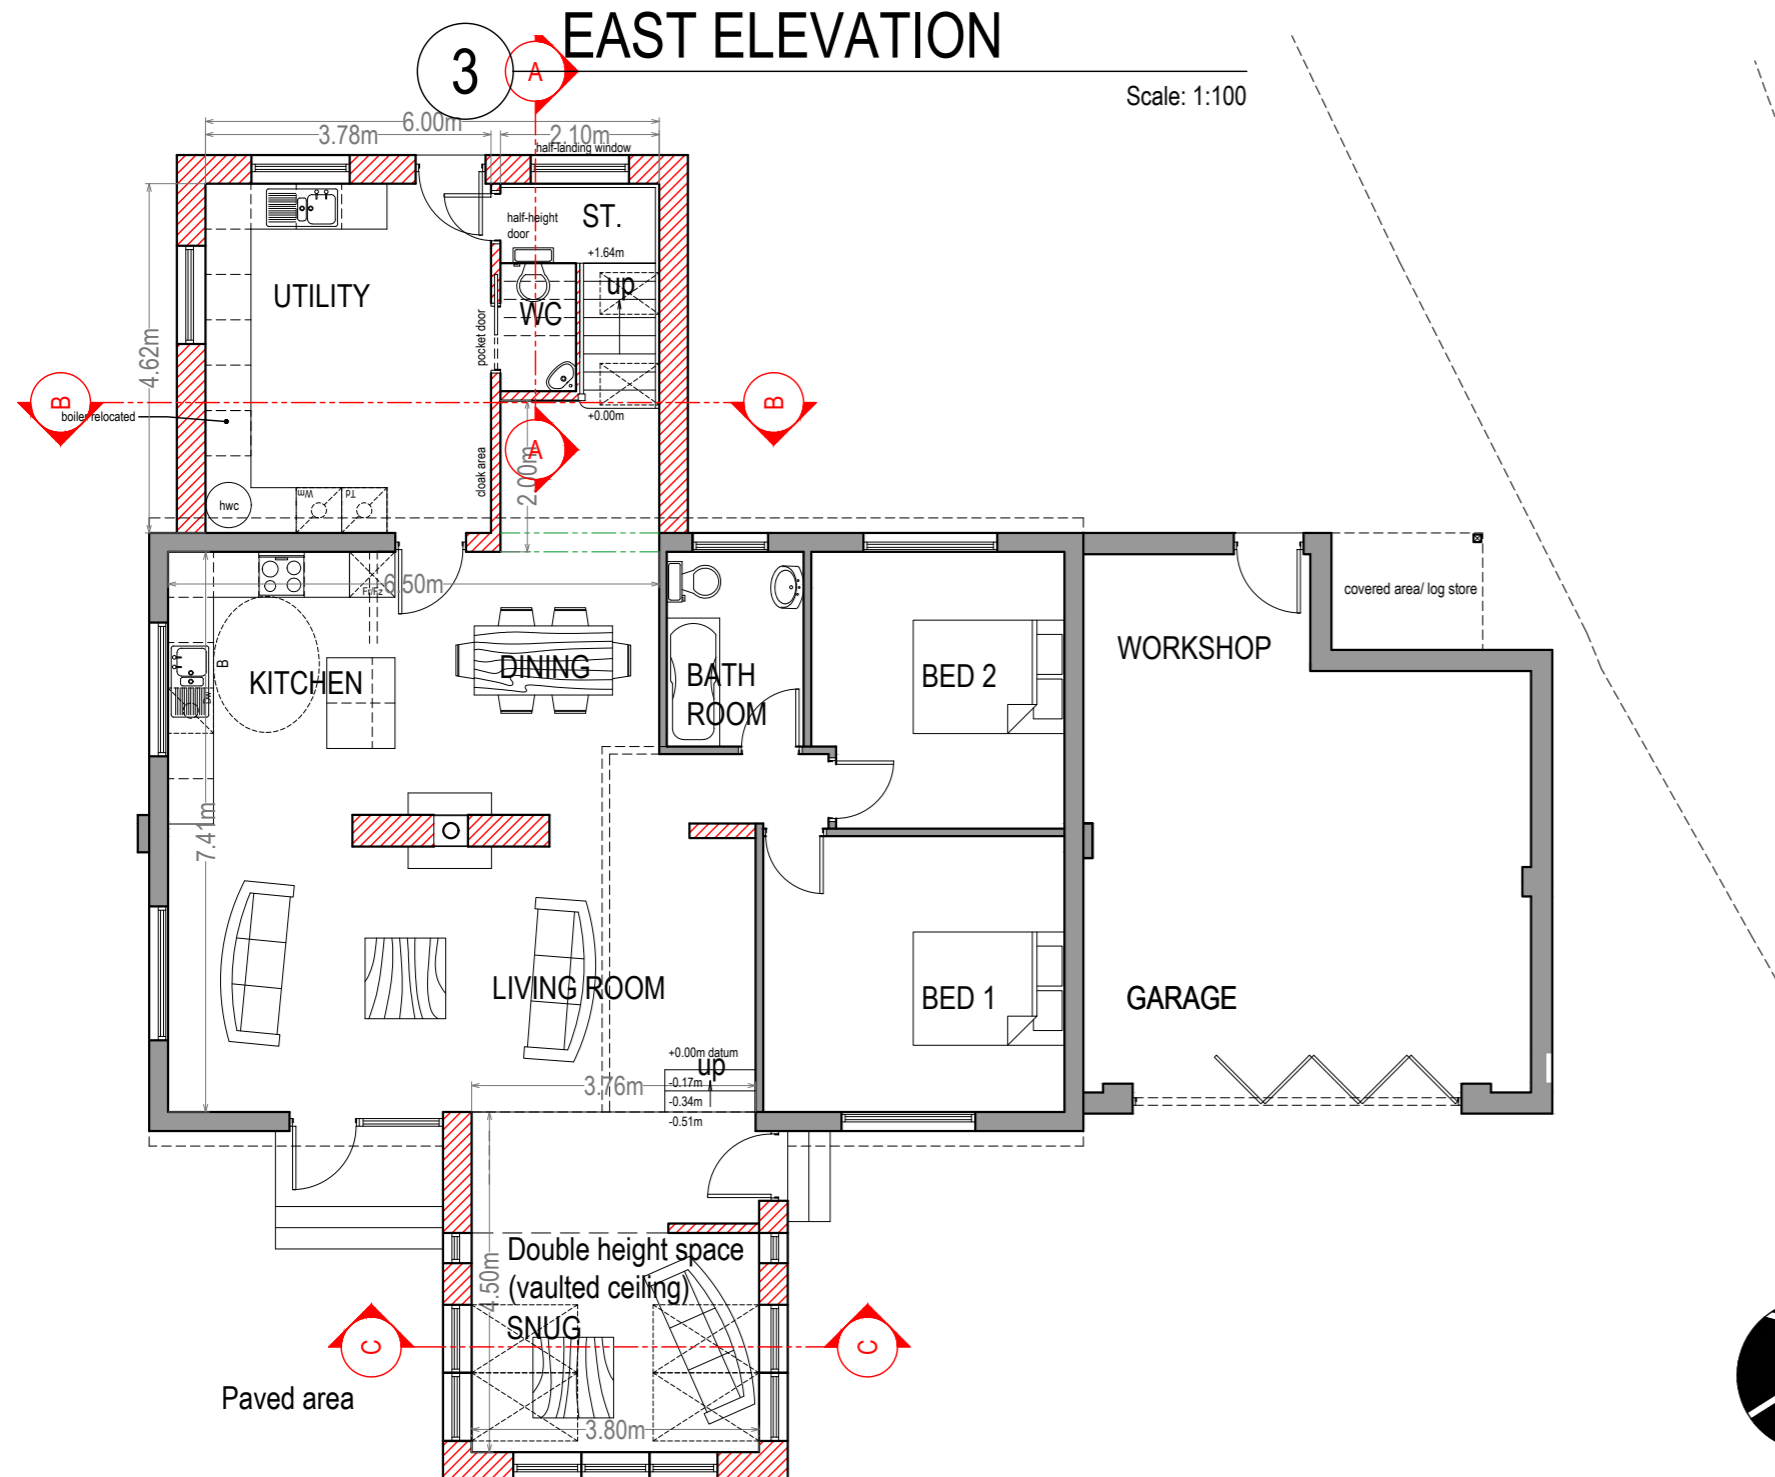



1 GROUND FLOOR PLAN

Scale: 1:100

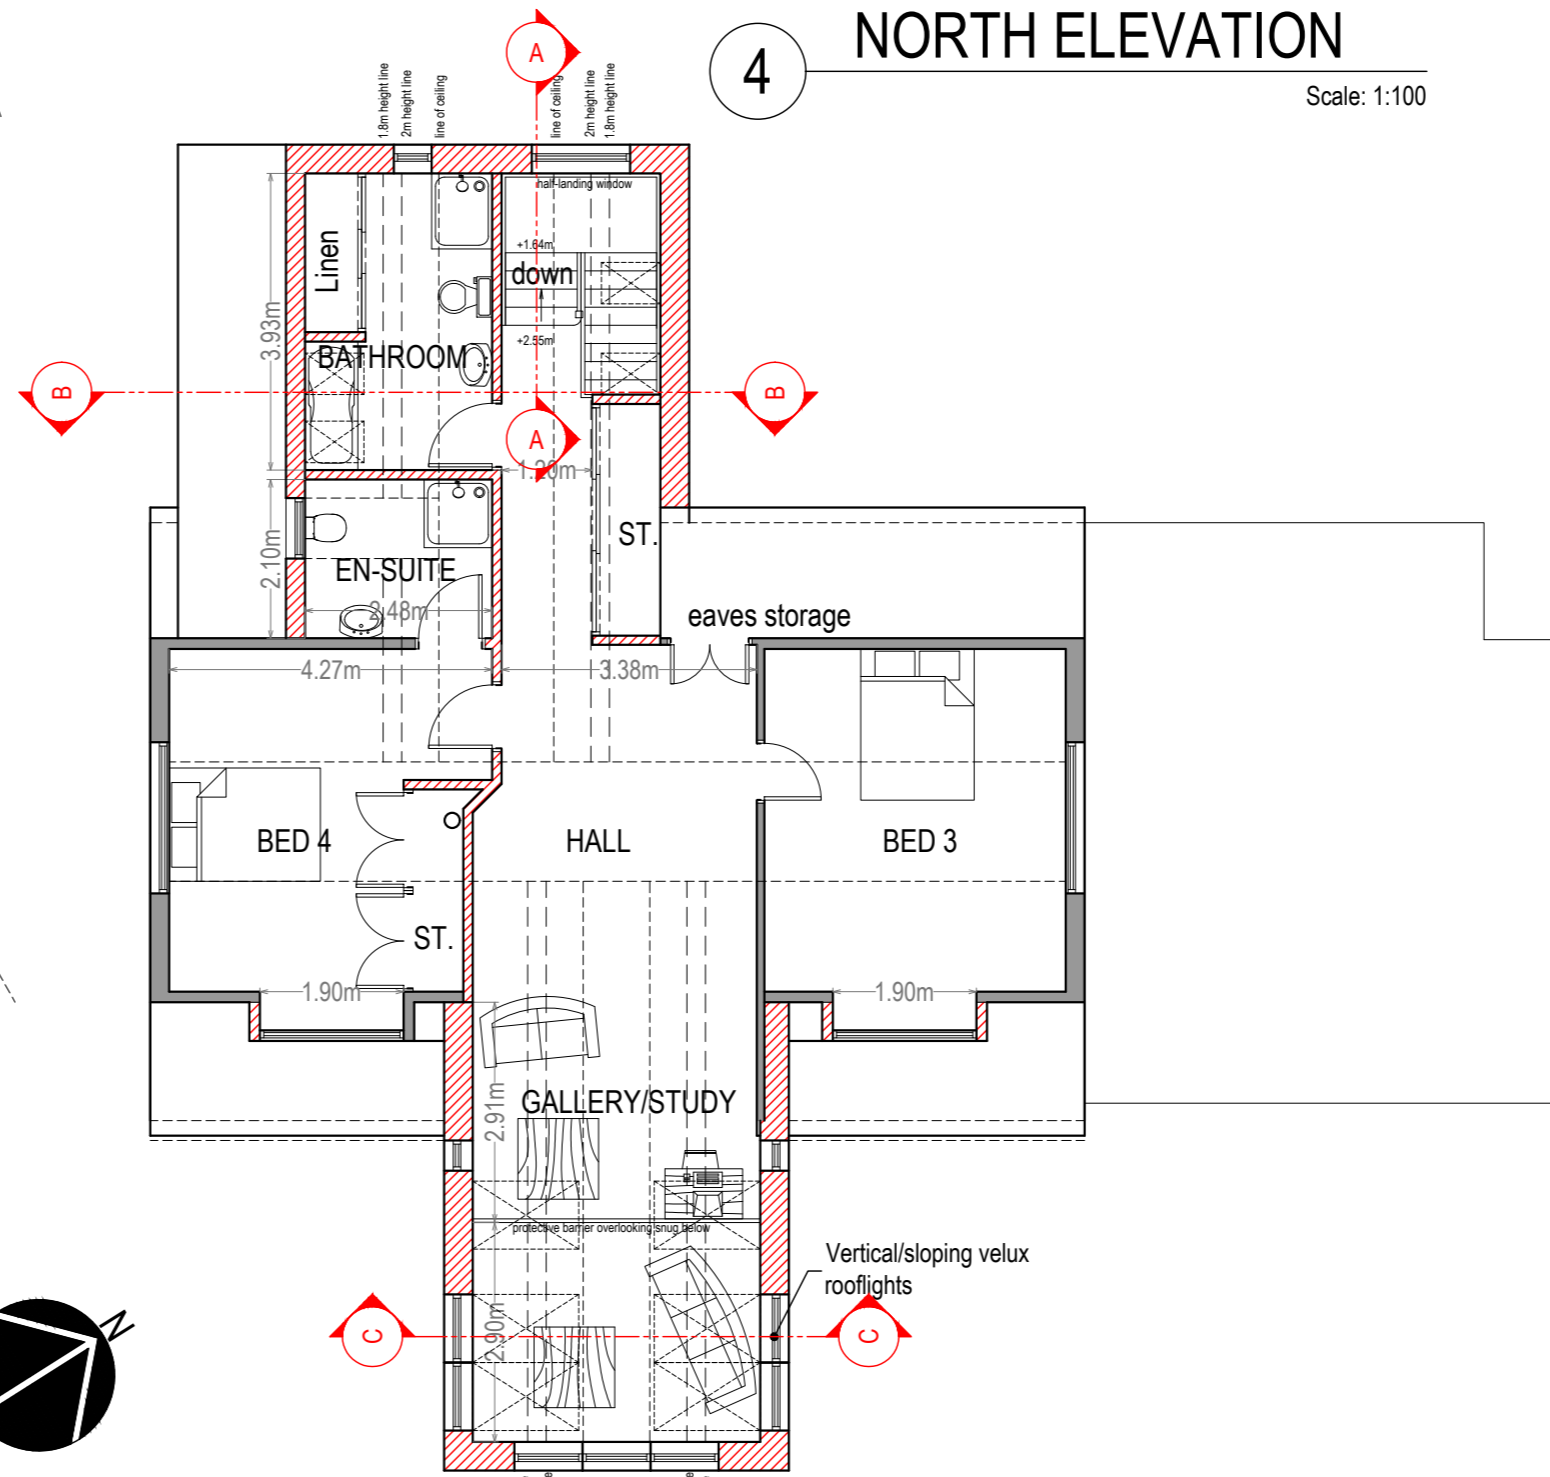

2 FIRST FLOOR PLAN

Scale: 1:100

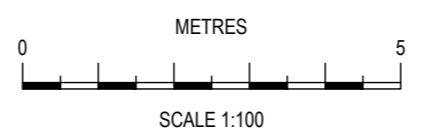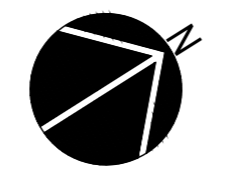

PLANNING		
CLIENT	Mr Iain Torrance	
PROJECT	Tigh-na-Torran, Lochgair, Argyll	
DRAWING	Plans and Elevations as Proposed	
DATE	May 2020	SCALE 1:100 @ A2
DRAWN BY	KM	REVISION A
	DRAWING NUMBER 19-2653-P-02	

Bowman Stewart
 CHARTERED SURVEYORS, ARCHITECTS & ENGINEERS

1 Victoria Buildings 34 Union Street Lochgilphead PA31 8JS
 01546 606 067 www.bowmanstewart.co.uk info@bowmanstewart.co.uk

© THIS DRAWING IS COPYRIGHT AND MUST NOT BE AMENDED OR COPIED IN WHOLE OR PART