

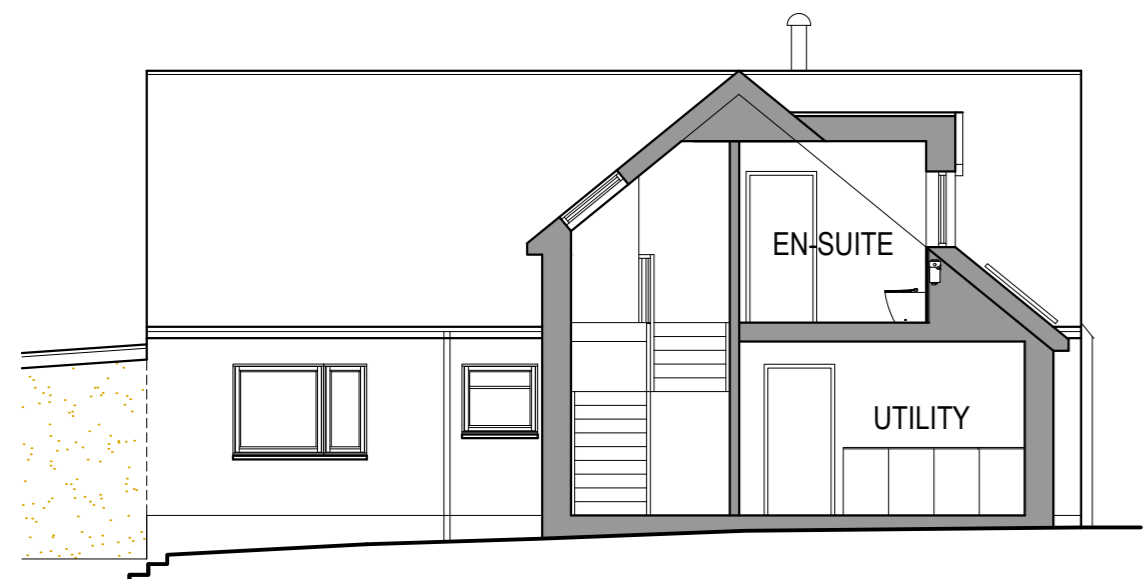
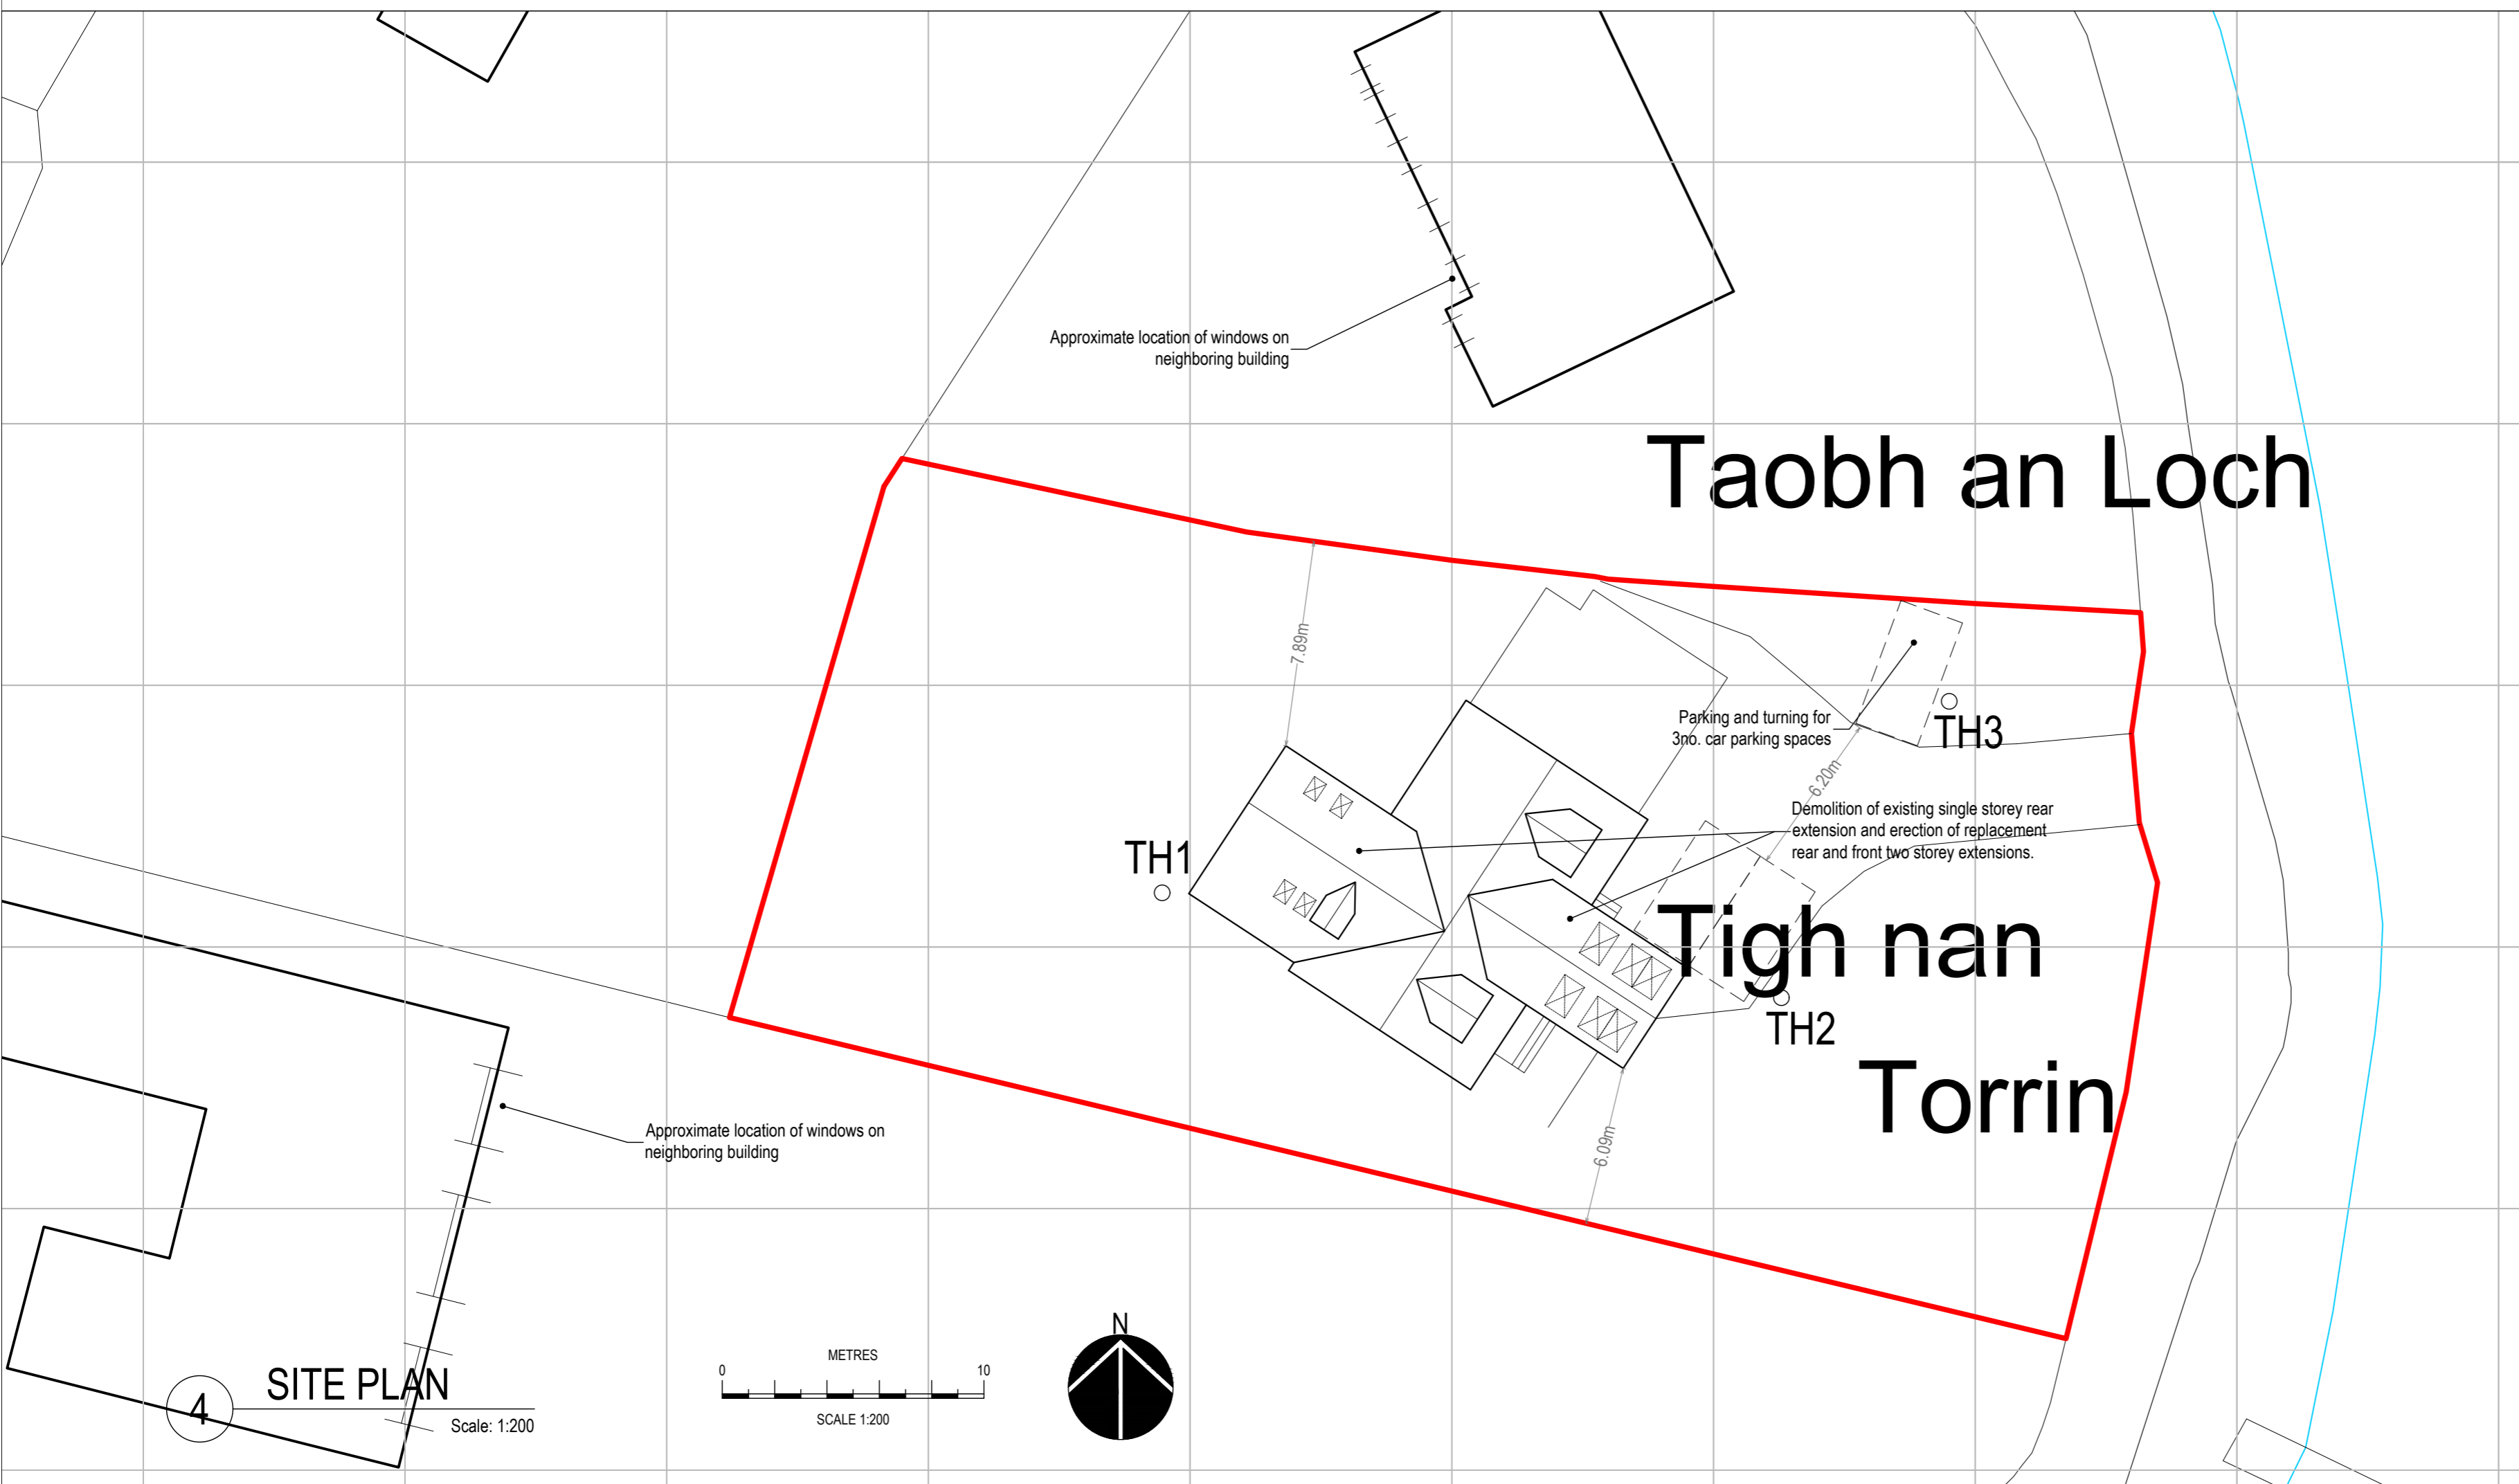



Rev	Revision note	Date	Initials
-	Original distribution.	21.05.20	KM
A	Parking spaces shown on site plan.	20.10.20	KM
B	Parking layout altered	13.11.20	KM

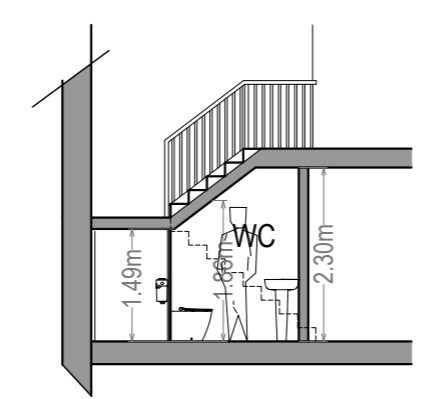

1 SECTION B-B
Scale: 1:100

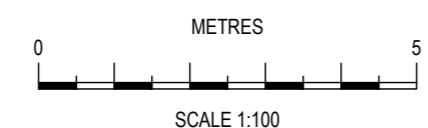

2 SECTION A-A
Scale: 1:100

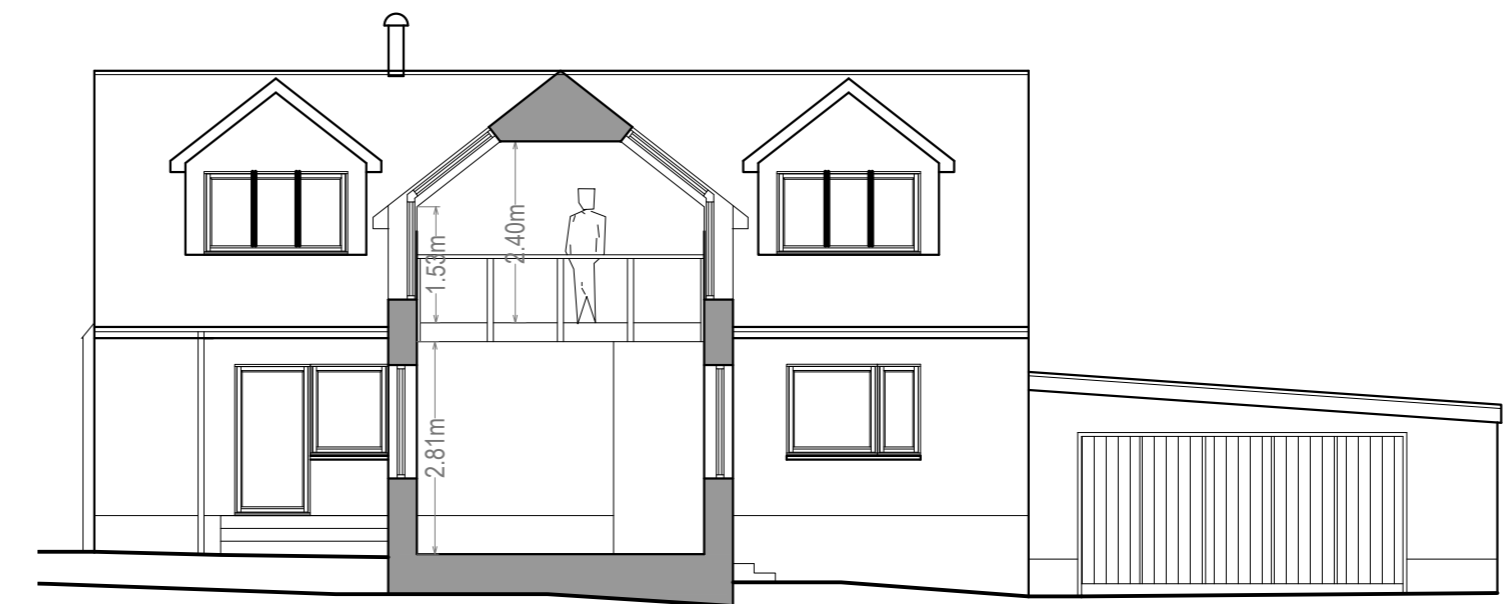

3 SECTION C-C
Scale: 1:100

PLANNING		
CLIENT	Mr Iain Torrance	
PROJECT	Tigh-na-Torran, Lochgair, Argyll	
DRAWING	Sections and Site plan as proposed	
DATE	May 2020	SCALE 1:100, 1:200 @ A2
DRAWN BY	KM	REVISION B
	DRAWING NUMBER 19-2653-P-03	

Bowman Stewart
 CHARTERED SURVEYORS, ARCHITECTS & ENGINEERS

1 Victoria Buildings 34 Union Street Lochgilphead PA31 8JS
 01546 606 067 www.bowmanstewart.co.uk info@bowmanstewart.co.uk

© THIS DRAWING IS COPYRIGHT AND MUST NOT BE AMENDED OR COPIED IN WHOLE OR PART