



Existing SW Elevation (Front)

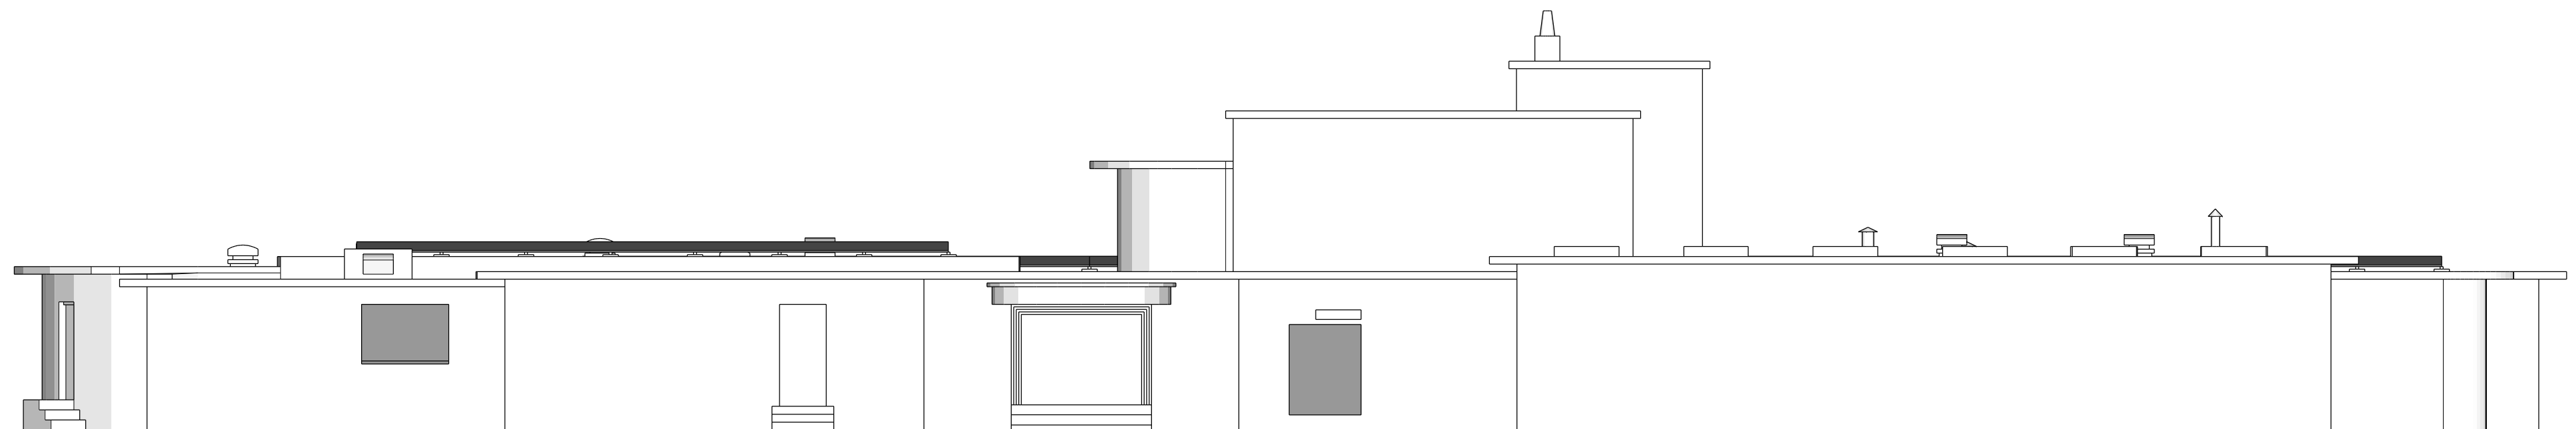


Proposed SW Elevation (Front)


Notes:
Do not scale from this drawing.
All dimensions to be checked on site.

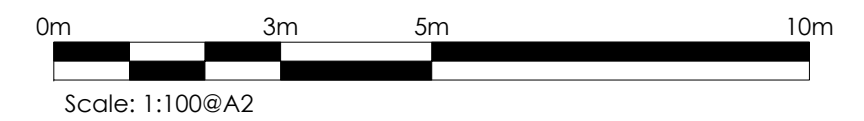

| | | | | |
|----------------------------------|----------|----------|-------------|--------|
| PLANNING REFERENCE | | | | |
| 20/00179/PP | | | | |
| CLIENT | | | | |
| Cardross Golf Club | | | | |
| TITLE | | | | |
| Existing and Proposed Elevations | | | | |
| DATE | DRAWN BY | REVISION | SCALE | PAGE |
| 21/04/2020 | LL | 001 | 1: 100 @ A2 | 1 OF 6 |

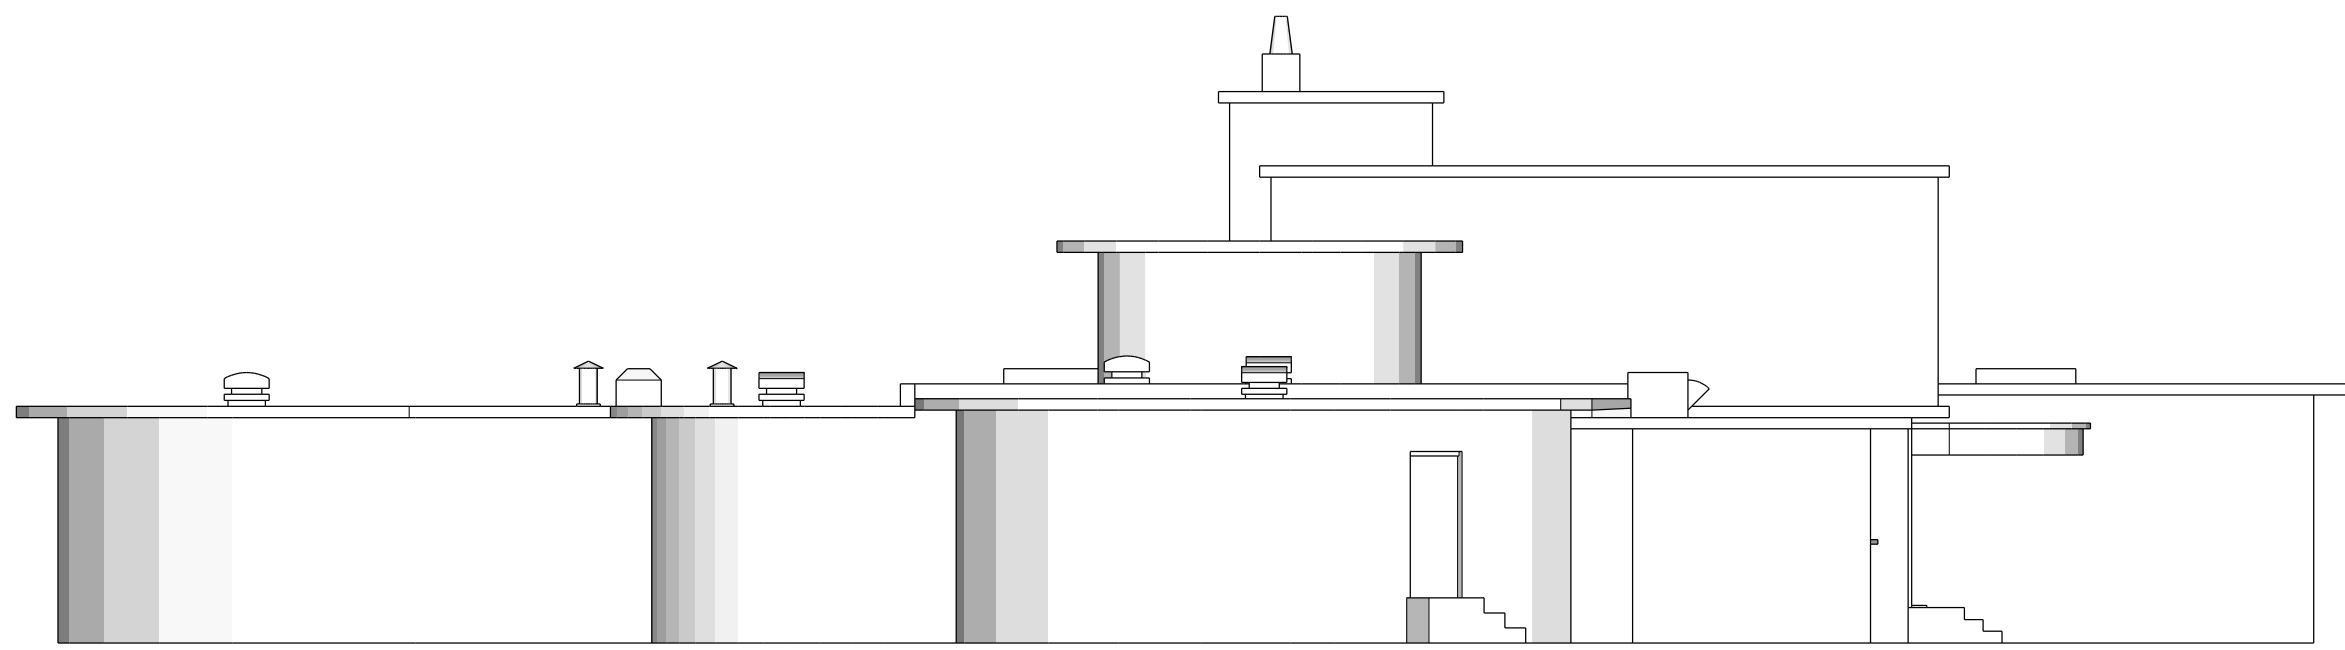


Existing NW Elevation (Left)

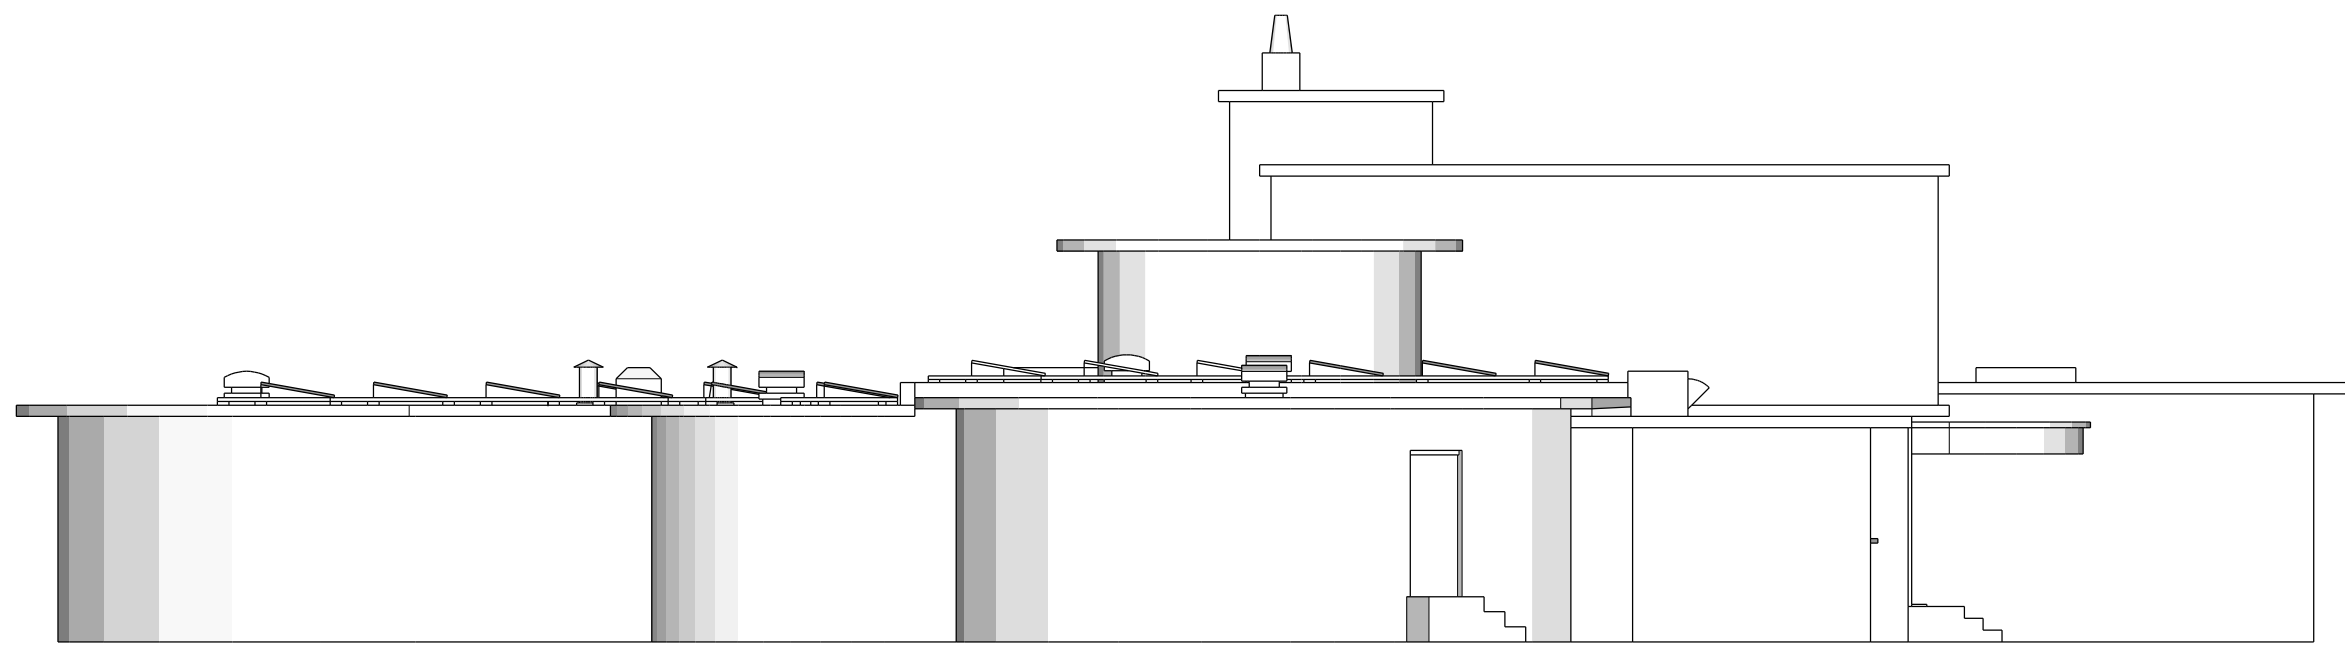


Proposed NW Elevation (Left)


Notes:
Do not scale from this drawing.
All dimensions to be checked on site.

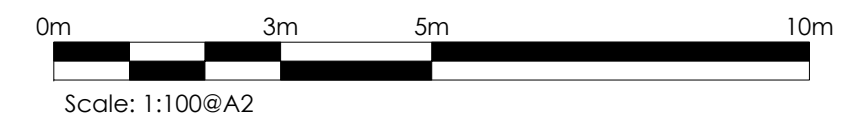

| | | | | |
|----------------------------------|----------|----------|-------------|--------|
| PLANNING REFERENCE | | | | |
| 20/00179/PP | | | | |
| CLIENT | | | | |
| Cardross Golf Club | | | | |
| TITLE | | | | |
| Existing and Proposed Elevations | | | | |
| DATE | DRAWN BY | REVISION | SCALE | PAGE |
| 21/04/2020 | LL | 001 | 1: 100 @ A2 | 2 OF 6 |

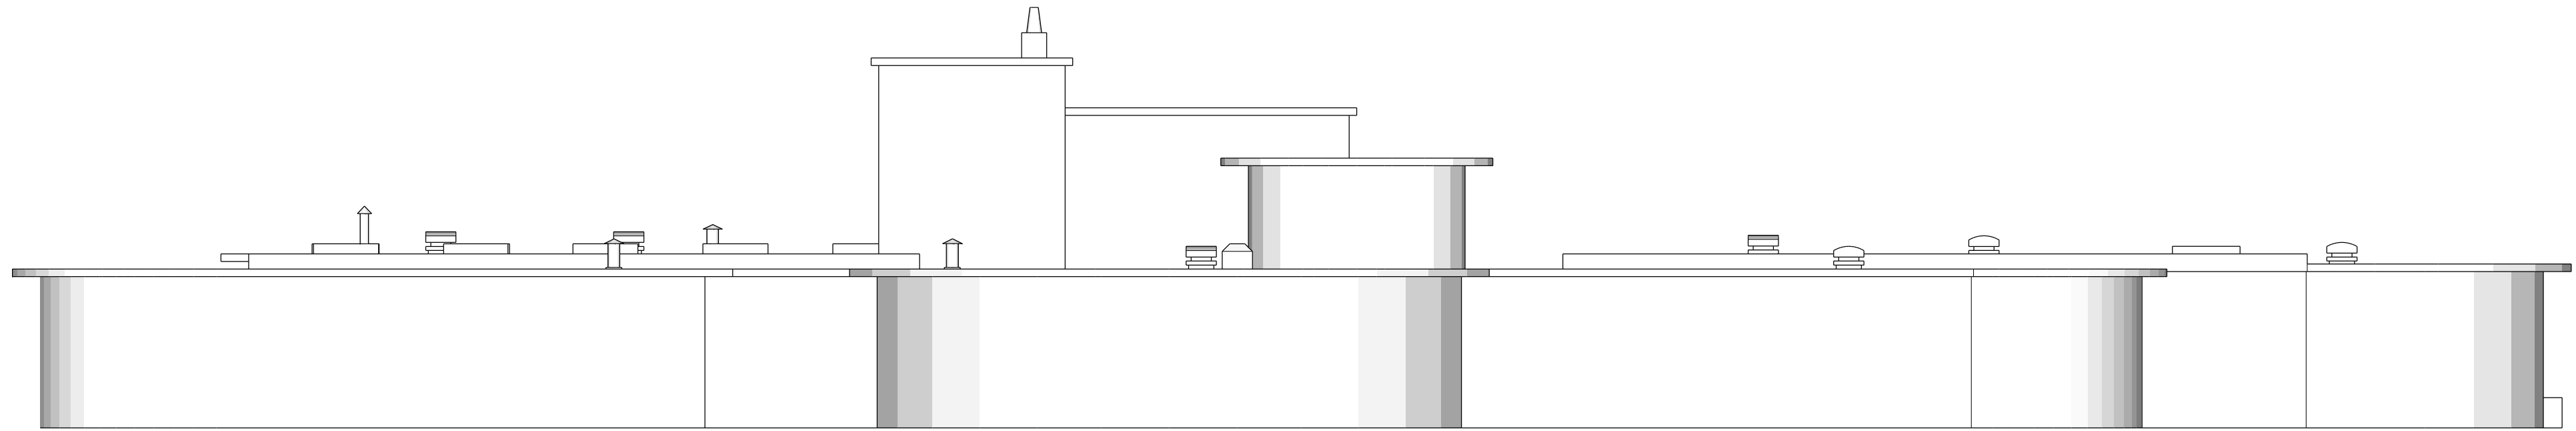


Existing NE Elevation (Rear)

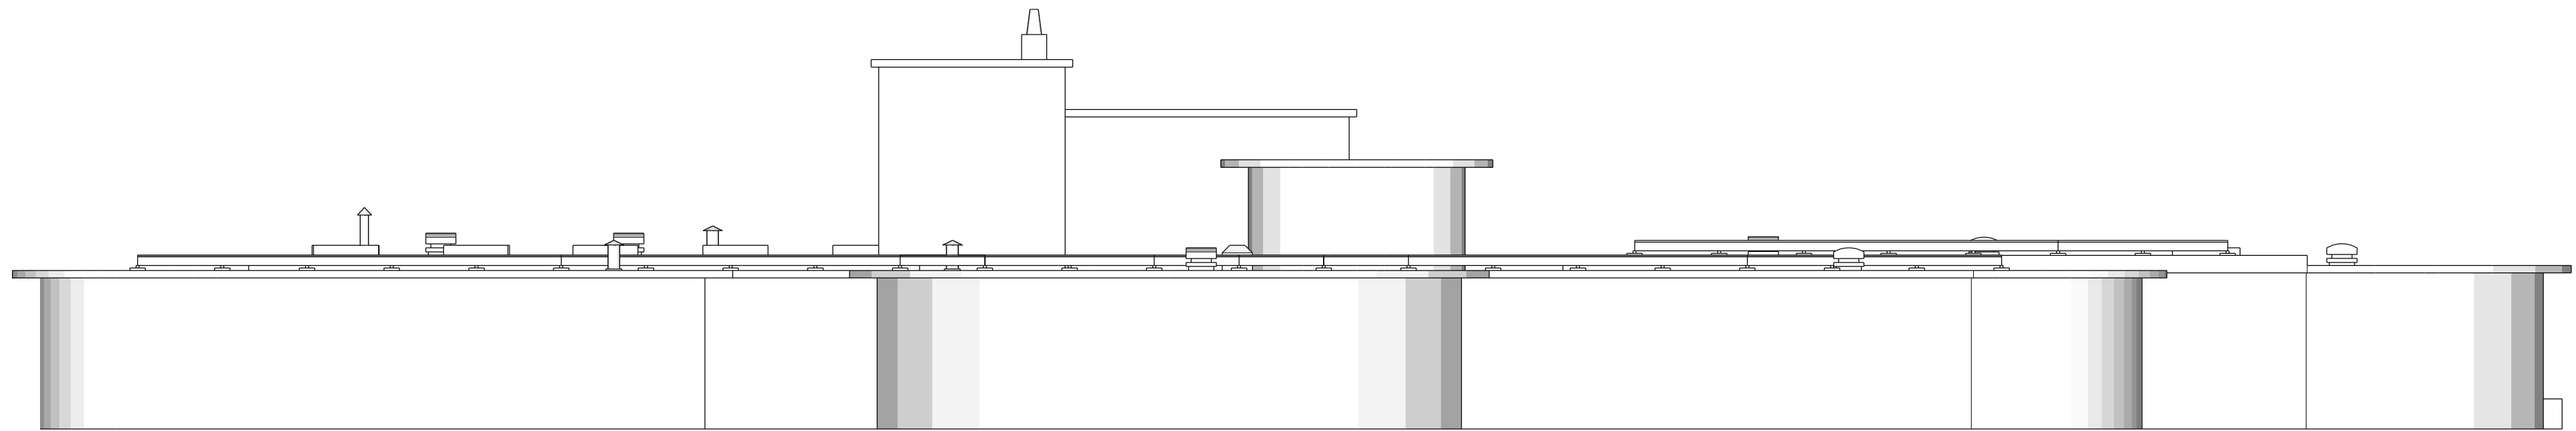


Proposed NE Elevation (Rear)


Notes:
Do not scale from this drawing.
All dimensions to be checked on site.

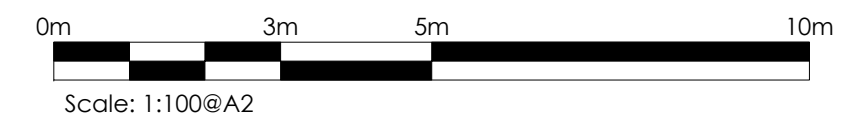

| | | | | |
|----------------------------------|----------|----------|-------------|--------|
| PLANNING REFERENCE | | | | |
| 20/00179/PP | | | | |
| CLIENT | | | | |
| Cardross Golf Club | | | | |
| TITLE | | | | |
| Existing and Proposed Elevations | | | | |
| DATE | DRAWN BY | REVISION | SCALE | PAGE |
| 21/04/2020 | LL | 001 | 1: 100 @ A2 | 3 OF 6 |

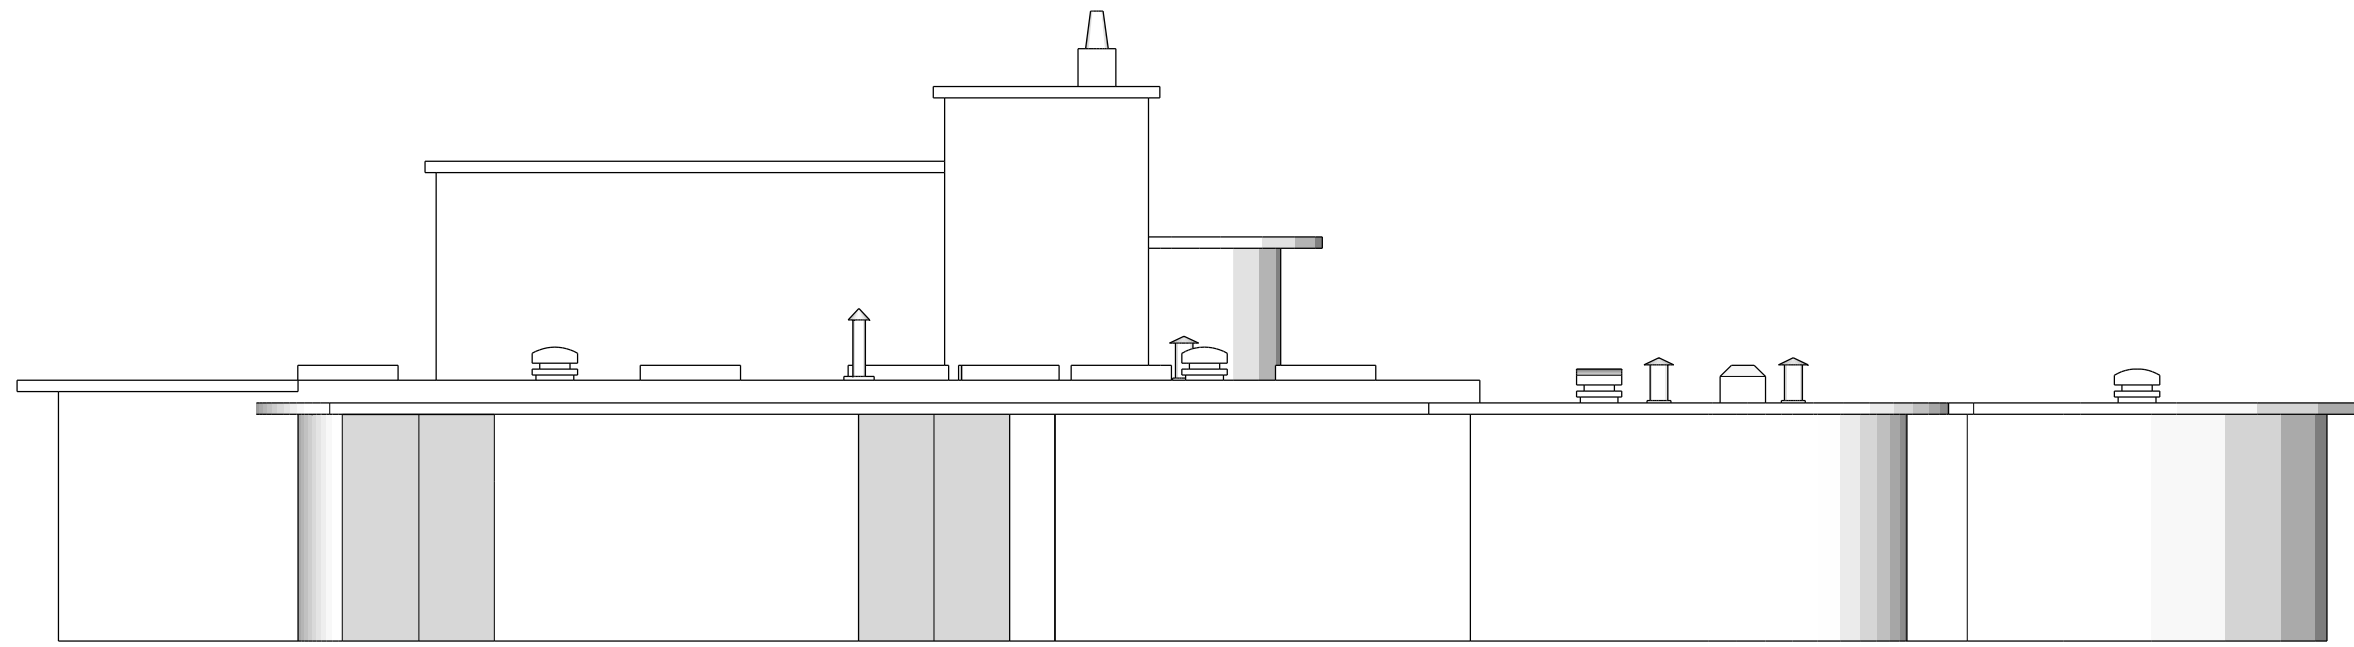


Existing SE Elevation (Right)

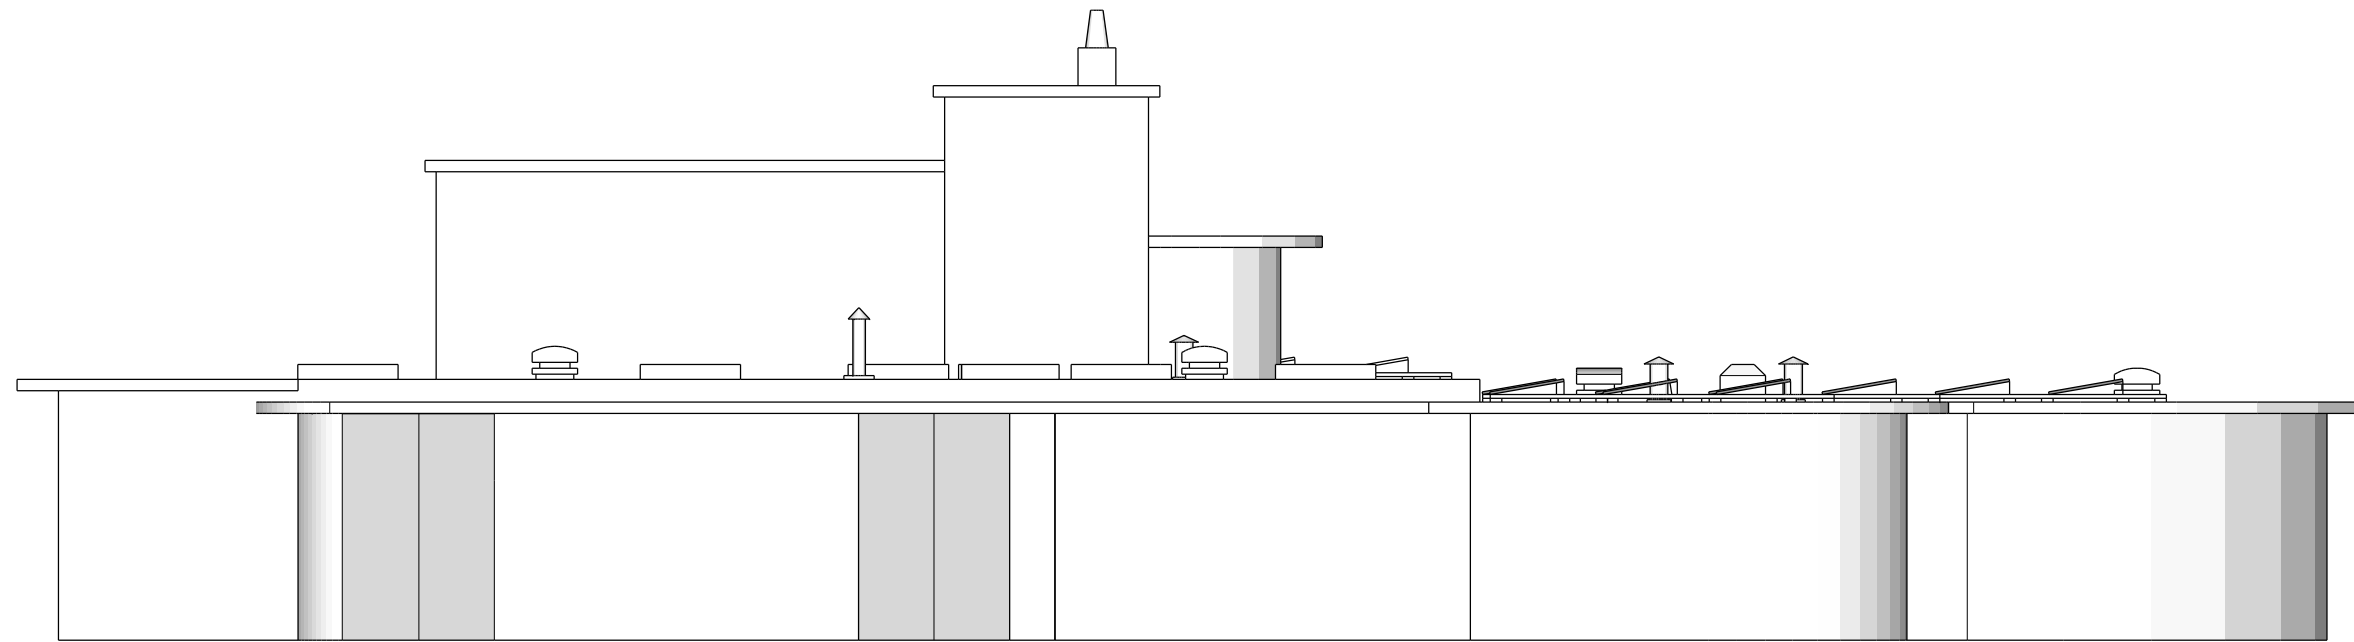


Proposed SE Elevation (Right)


Notes:
Do not scale from this drawing.
All dimensions to be checked on site.

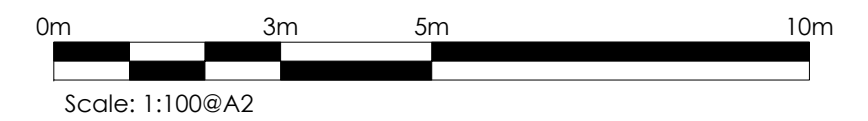

| | | | | |
|----------------------------------|----------|----------|-------------|--------|
| PLANNING REFERENCE | | | | |
| 20/00179/PP | | | | |
| CLIENT | | | | |
| Cardross Golf Club | | | | |
| TITLE | | | | |
| Existing and Proposed Elevations | | | | |
| DATE | DRAWN BY | REVISION | SCALE | PAGE |
| 21/04/2020 | LL | 001 | 1: 100 @ A2 | 4 OF 6 |

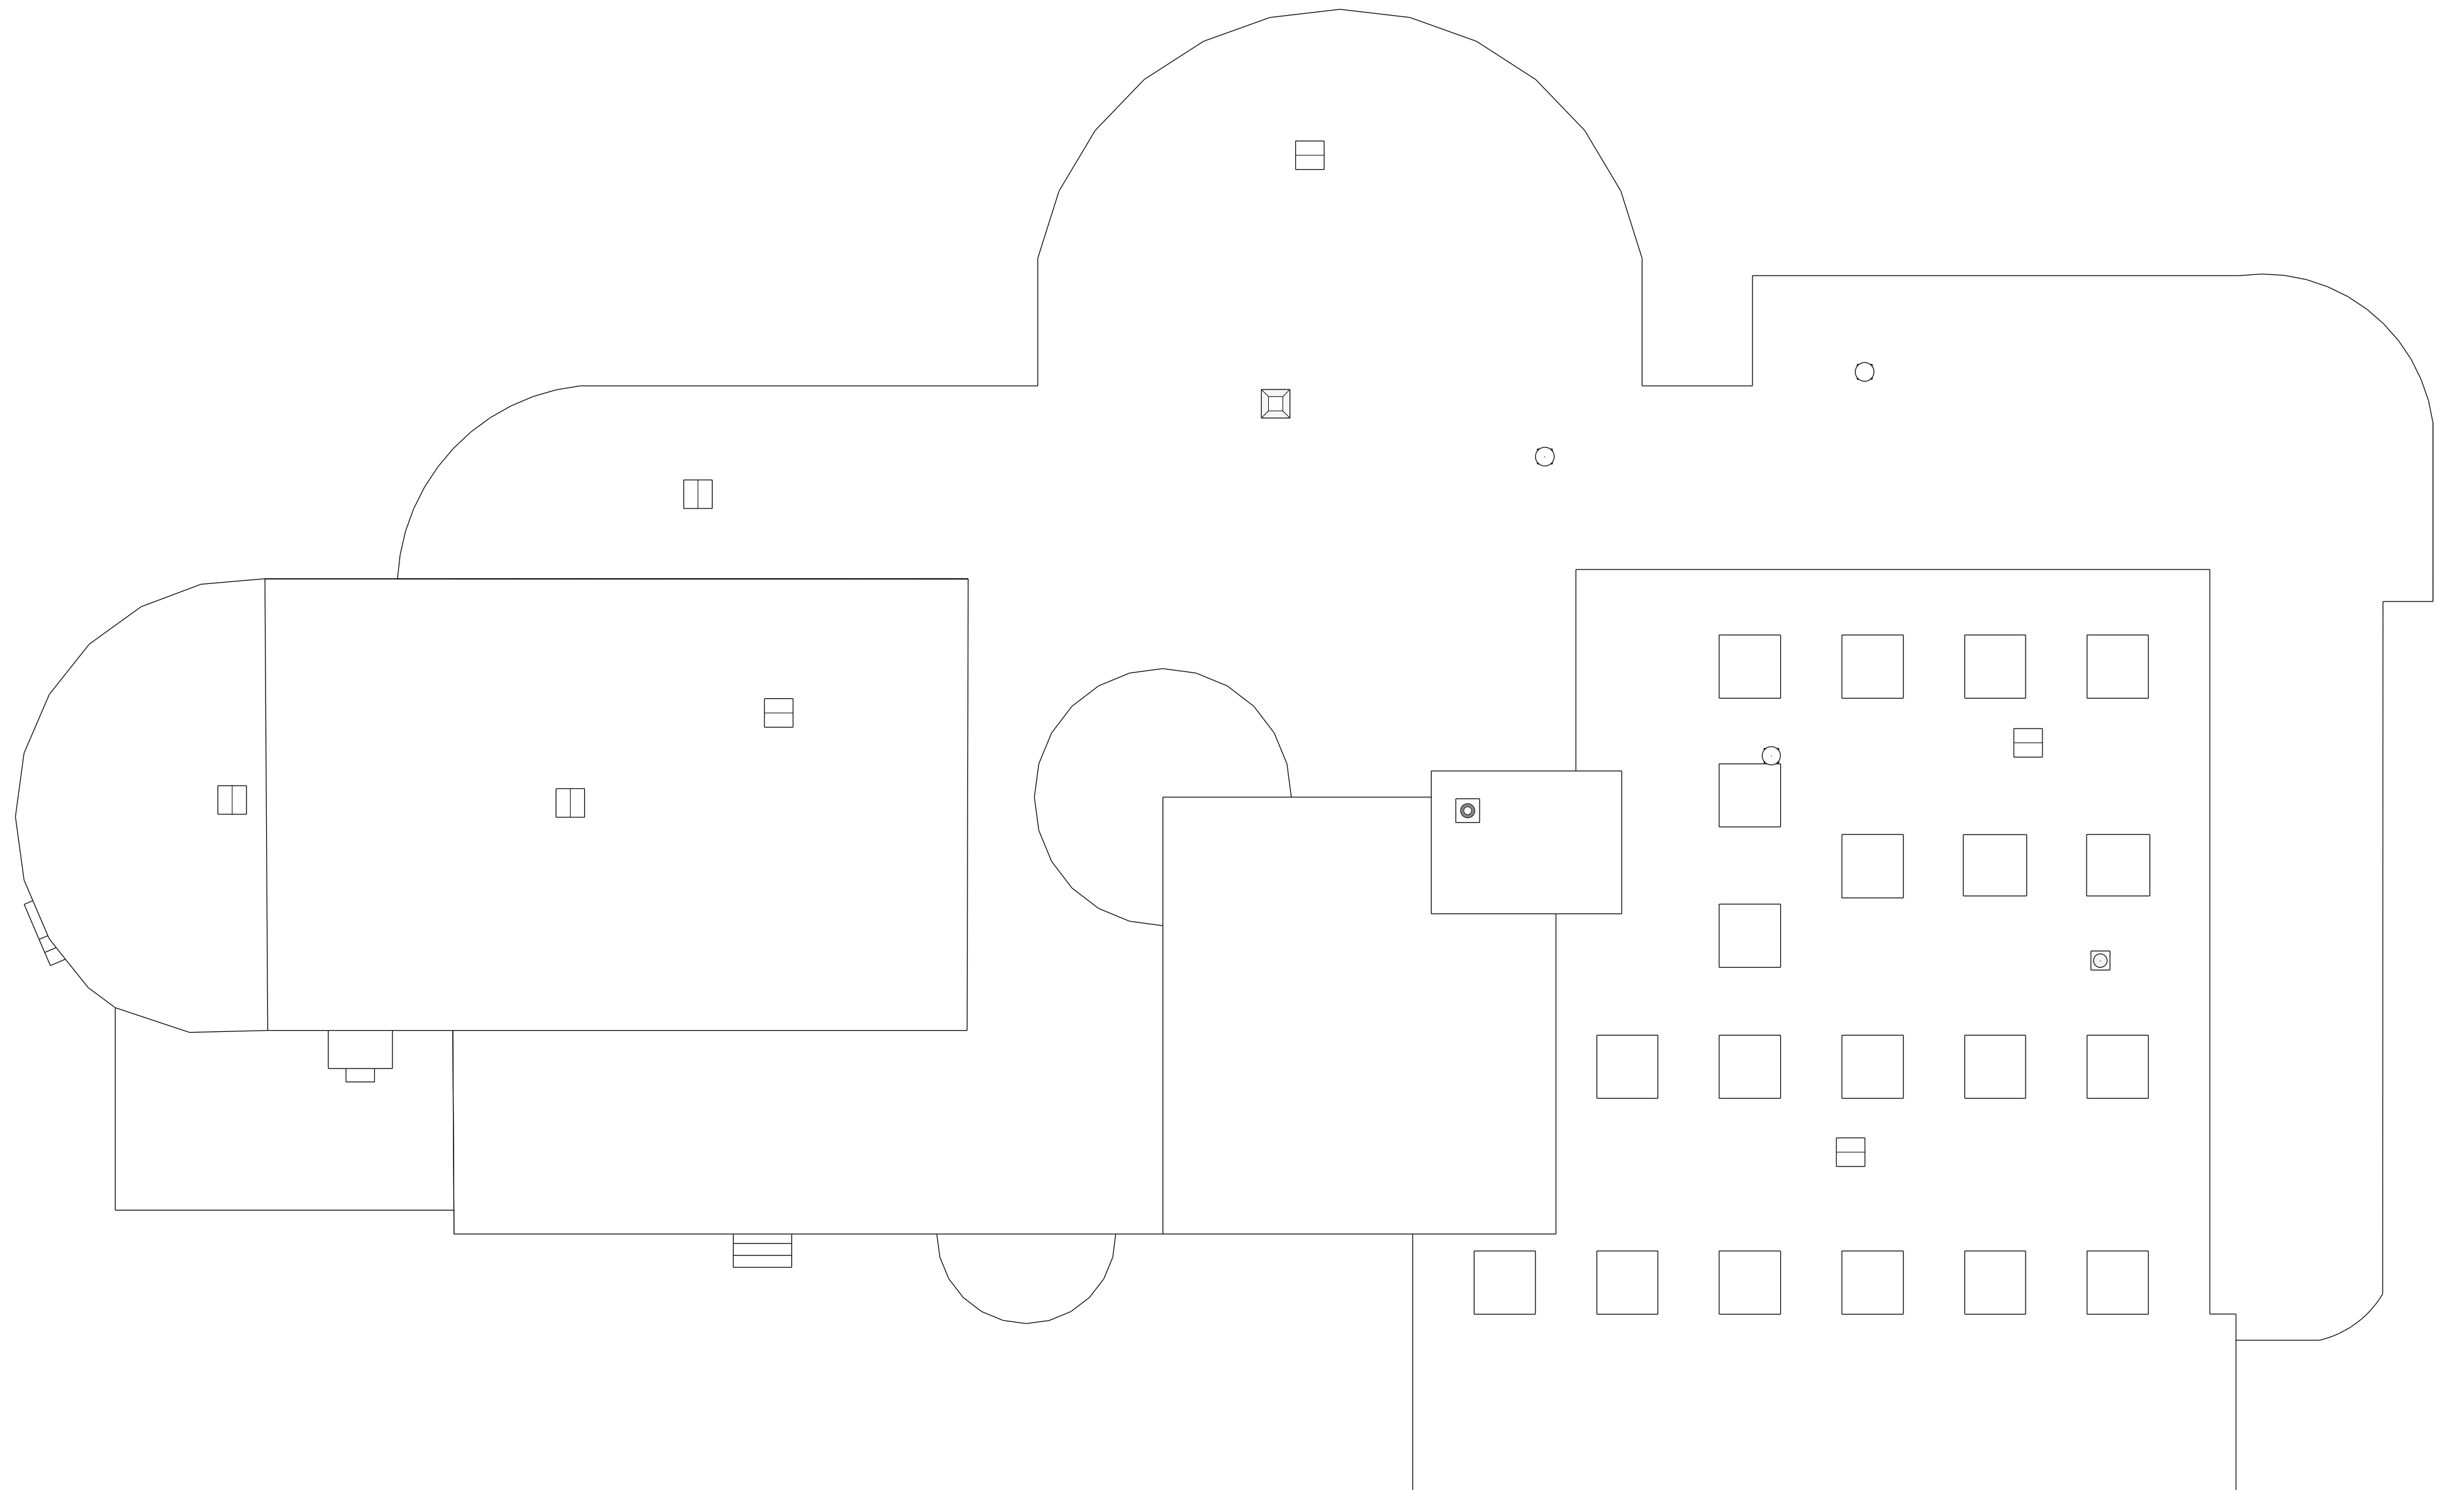


Existing Roof Plan

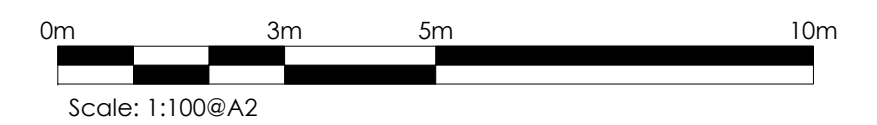

Notes:
Do not scale from this drawing.
All dimensions to be checked on site.

| | | | | |
|------------|----------|----------|-------------|--------|
| DATE | DRAWN BY | REVISION | SCALE | PAGE |
| 21/04/2020 | LL | 001 | 1: 100 @ A2 | 5 OF 6 |

| | |
|--------------------|--------------------|
| PLANNING REFERENCE | 20/00179/PP |
| CLIENT | Cardross Golf Club |
| TITLE | Existing Roof Plan |

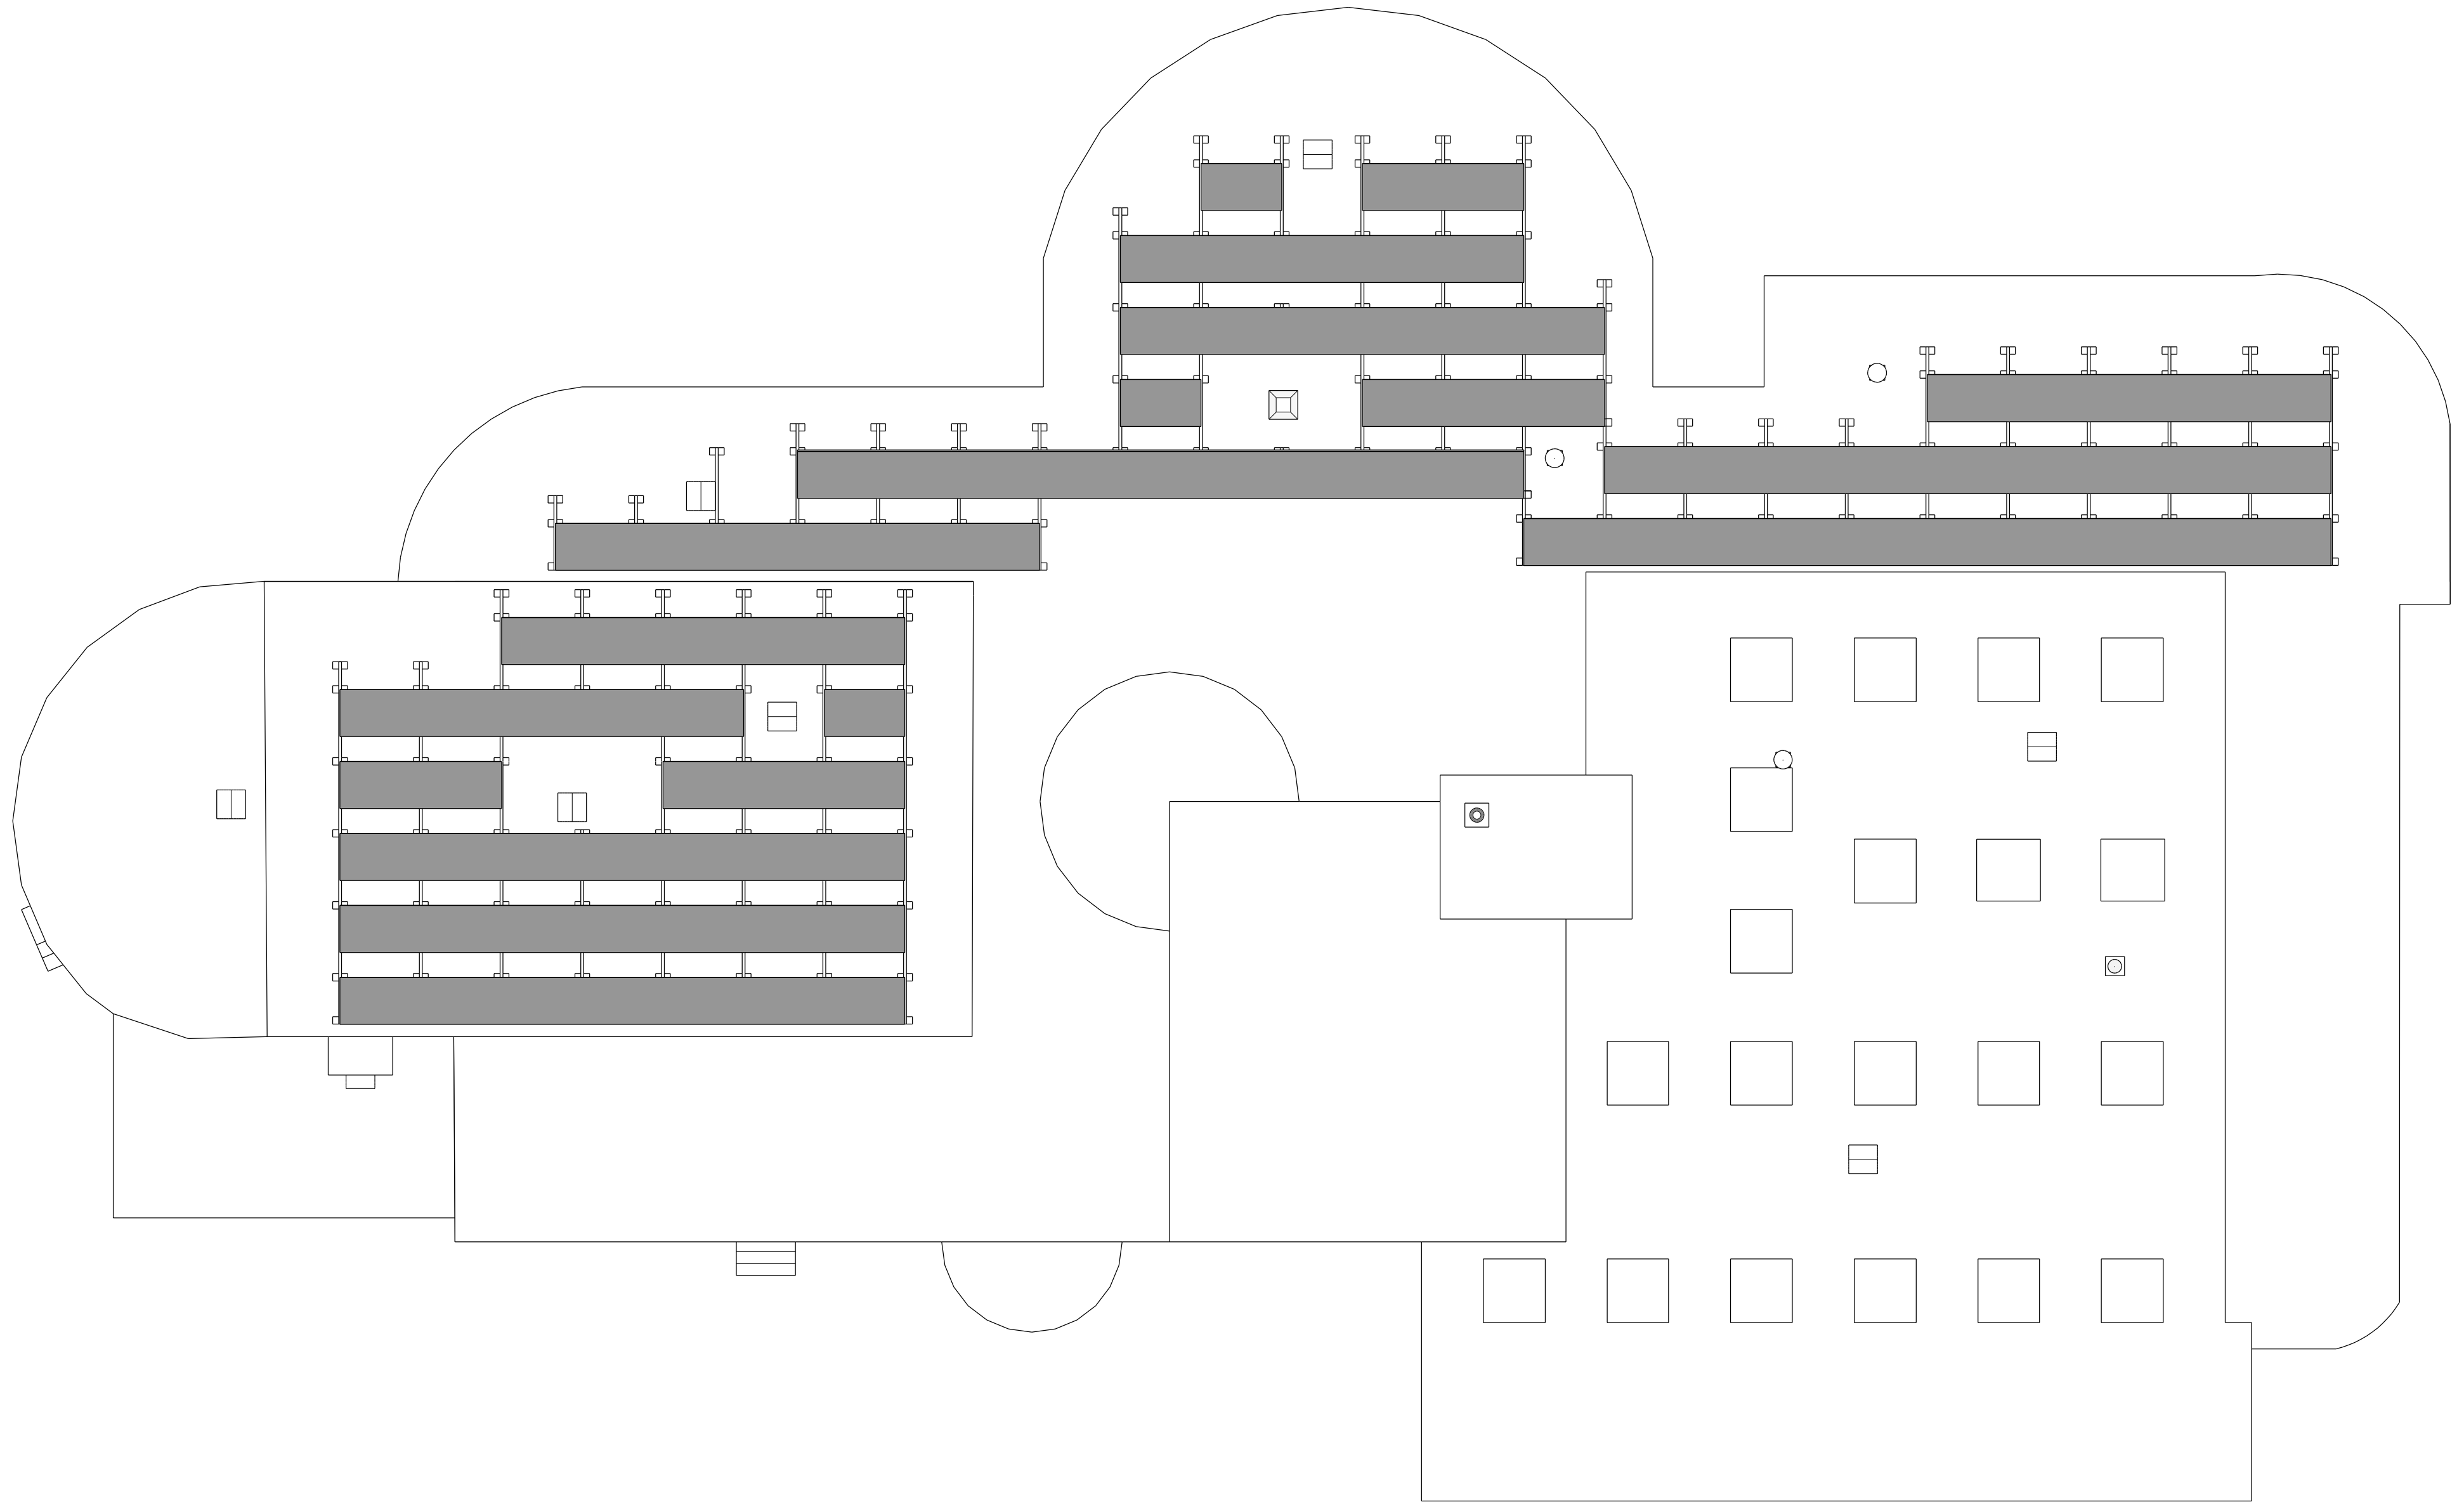

Proposed Roof Plan



Notes:
Do not scale from this drawing.
All dimensions to be checked on site.

| | | | | |
|------------|----------|----------|-------------|--------|
| DATE | DRAWN BY | REVISION | SCALE | PAGE |
| 21/04/2020 | LL | 001 | 1: 100 @ A2 | 6 OF 6 |

| | |
|--------------------|--------------------|
| PLANNING REFERENCE | 20/00179/PP |
| CLIENT | Cardross Golf Club |
| TITLE | Proposed Roof Plan |