




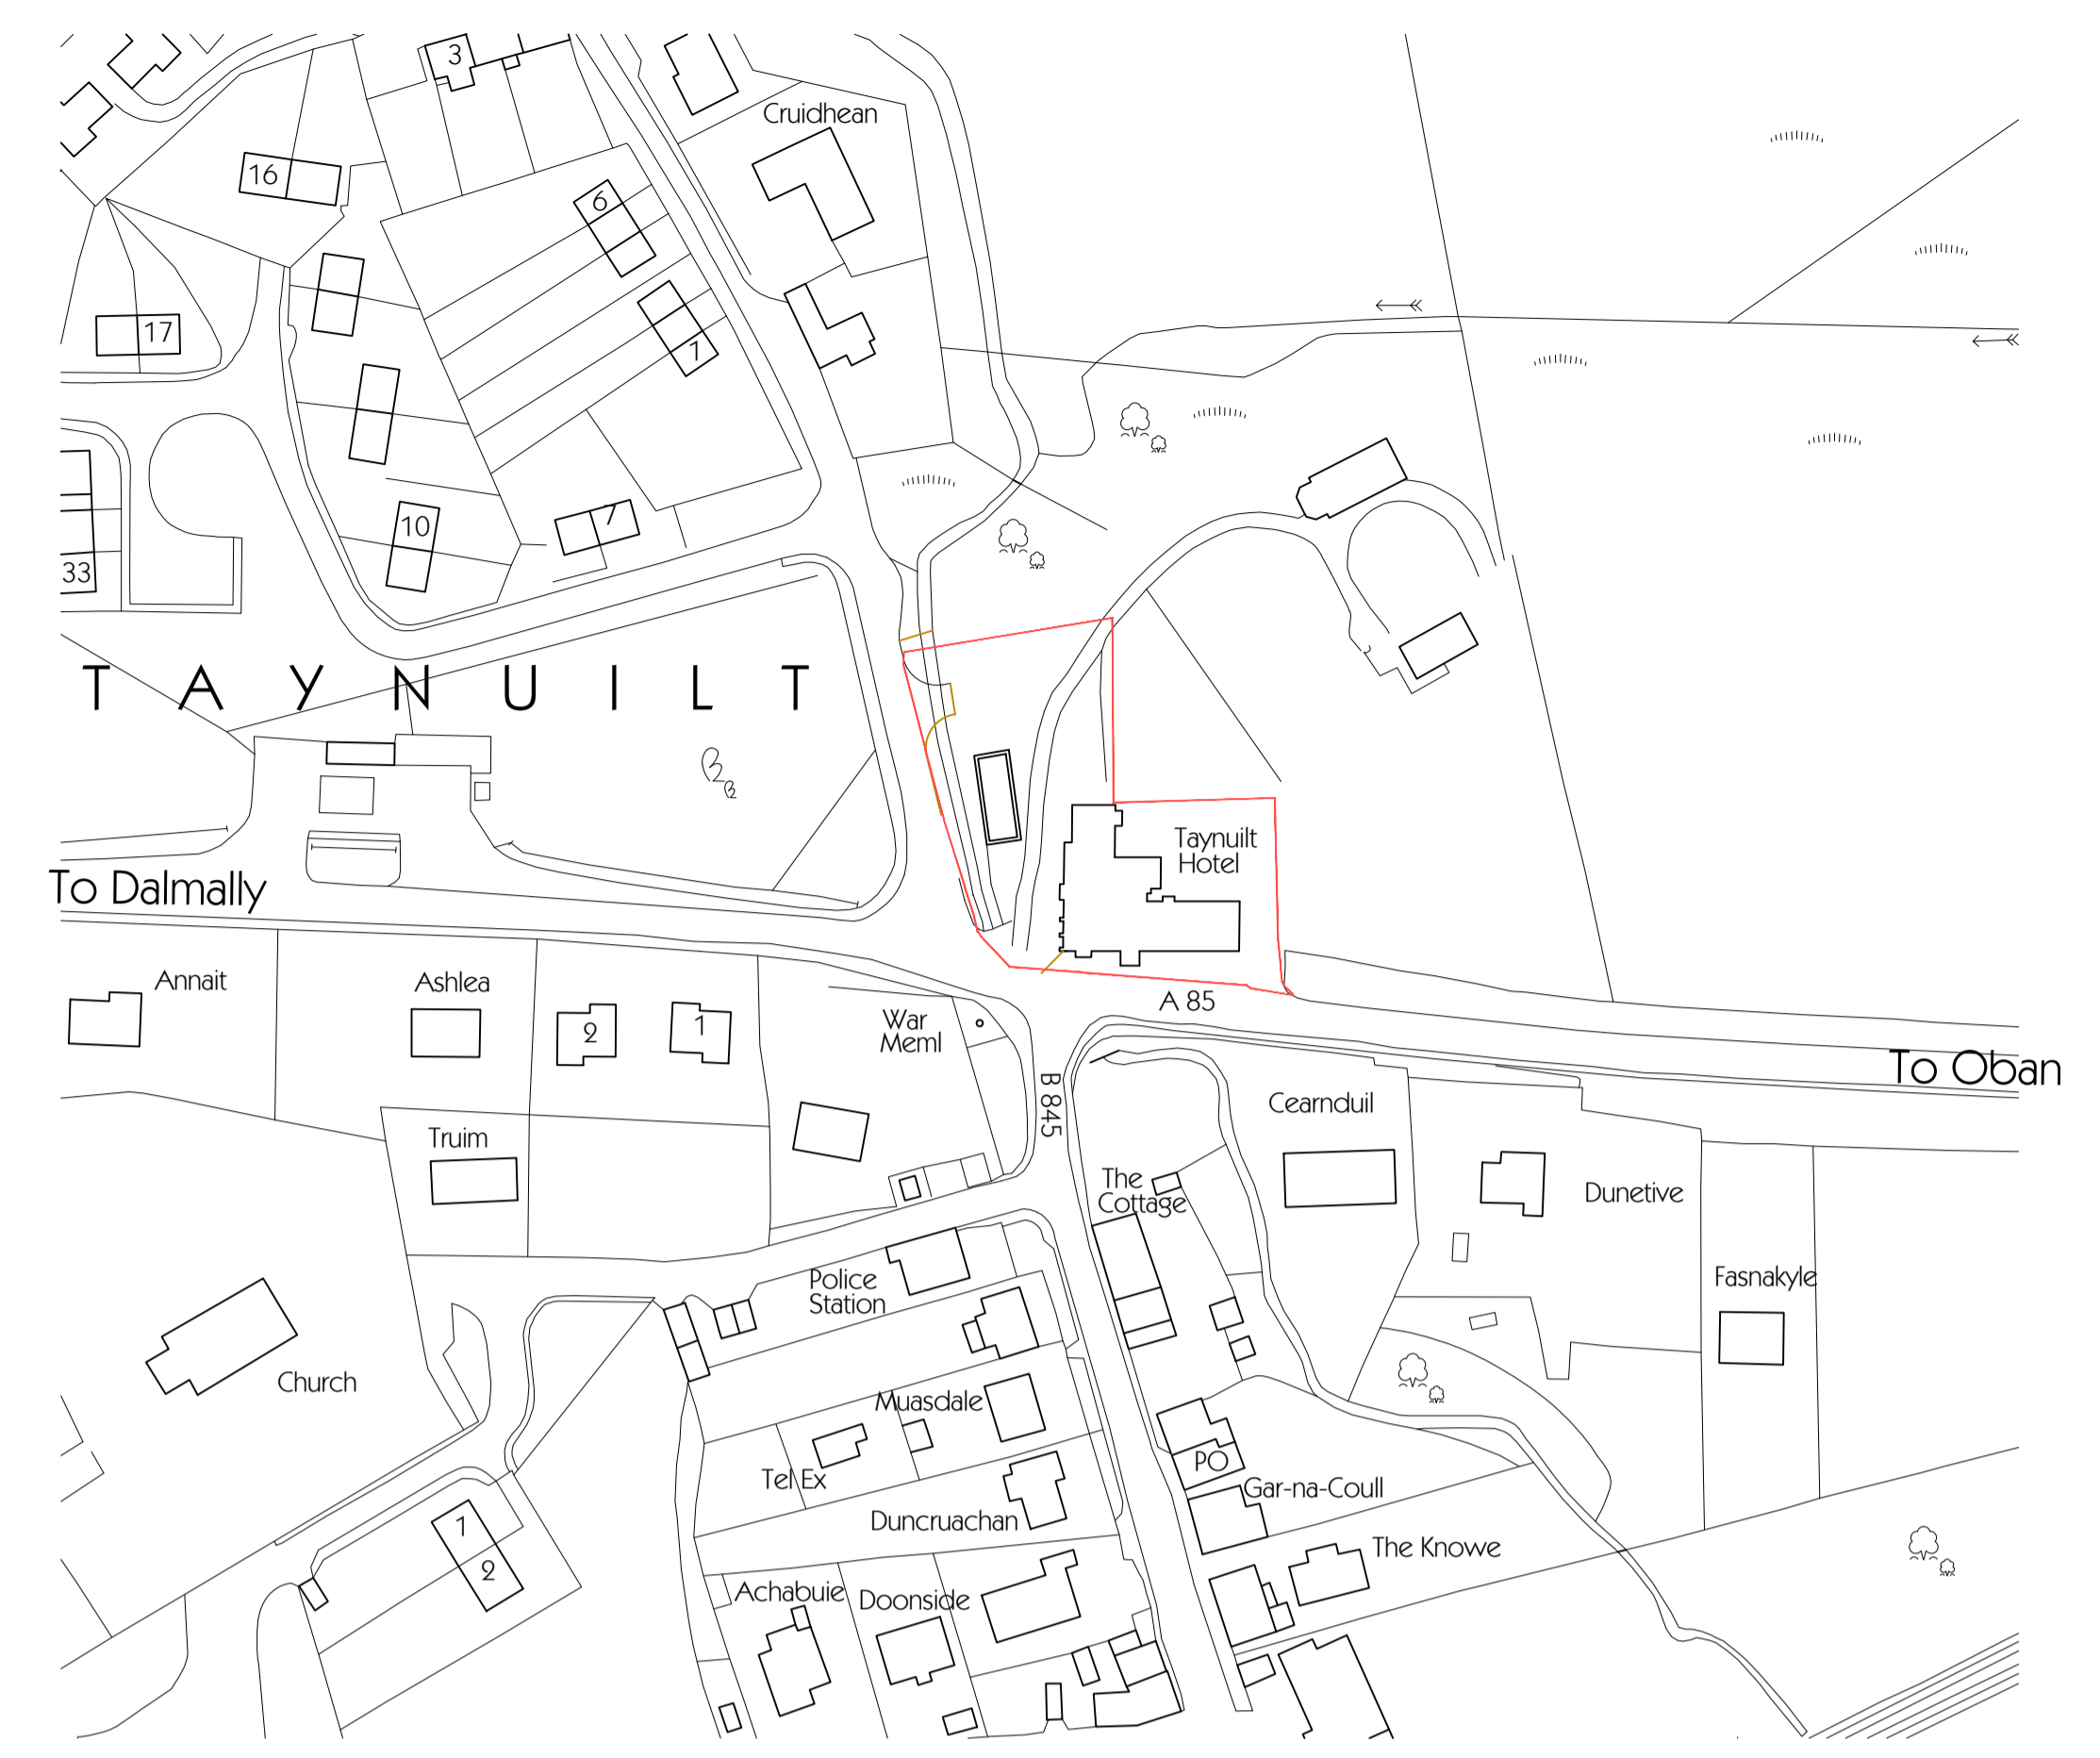

site plan 1:200

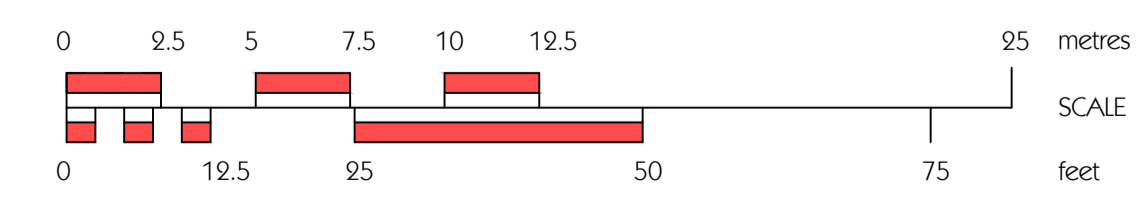

location plan 1:1250

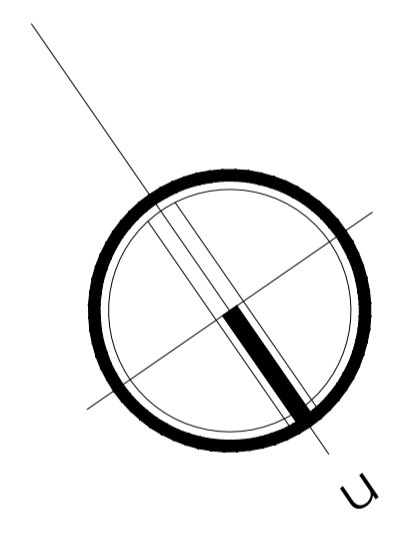

Client	TAYNUILT INN LTD
Project	ALTERED ACCESS AND PARKING AND FORMATION OF BEER GARDEN AT THE TAYNUILT INN, TAYNUILT, ARGYLL.
Drawing	SITE + LOCATION PLANS
LICENSING DRAWING	
Drawn by	FKB
Date:	nov 80
Drawing Scale:	A1 @ 1:900
CAD Filename:	
Beaton + McMurphy architects	
tigh na glaic, taynuilt, argyll. pa35 1jw tel - 01866 892350 fax - 01866 892320 e-mail mail@bmacarchitects.co.uk	
Drawing No.	1977
Revision	01 a