


# FLOOR PLAN

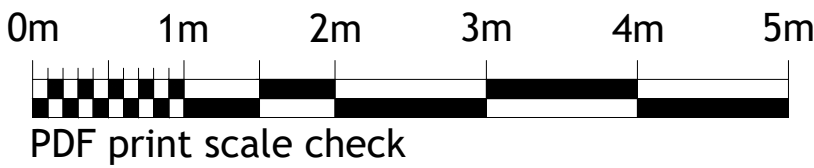

## LEGEND.

OVERALL AREA GIVEN OVER TO THE DISPLAY OF AVAILABLE ALCOHOL IS 1.94% OF THE TOTAL RETAIL FLOOR AREA ,WHICH IS 51.5m<sup>2</sup>  
 TOTAL ALCOHOL DISPLAY =5.735m<sup>2</sup>

**1&2** 2No. ALCOHOL DISPLAY AREAS ARE HATCHED AND DELINEATED IN RED. DIMENSIONS ARE SHOWN BELOW.

- 1. 2100WIDE 1850HIGH 200DEEP.
- 2. 1000WIDE 1850HIGH 600DEEP.

- (SD) SMOKE DETECTOR
- (FA) BREAK GLASS FIRE ALARM
- F.A.C. FIRE ALARM CONTROL BOX
- DAS FIRE ALARM SOUNDER

**H.K.THORBURN & SON**  
**MARJORIEBANKS**  
**LOCHMABEN**  
**DG11 1QH**

TEL: 01387810263  
 FAX:01387810700  
 e-mail: design@hkthorburn.co.uk

**COLL STORES,**  
**ARINAGOUR,**  
**ISLE OF COLL**

## LICENCE DRAWING

DATE: APRIL 2021	SCALE: 1:50 @ A3	REF: STILL 03	DRAWN: ROY.
---------------------	---------------------	------------------	----------------