

LOCATION PLAN


NOTES	
RAM ARCHITECTURAL SERVICES	
mob 07538760060	
e mail ramarserv@gmail.com	
Drawing For Mr JOHN RAPALINI	
Address CLYDE BAR HELENSBURGH G84 8AX	
PROJECT NAME PROPOSED OUTSIDE TABLES & SEATING PROJECT No	
DRAWING NAME SITE PLAN	
SCALE	DWG No
1:1250	RA/01
REV No	DATE



SITE PLAN

10.0m 20.0m
 NS29828237 © Crown copyright and database rights 2020 Ordnance Survey 100033443
 Monumet


NOTES	
RAM ARCHITECTURAL SERVICES	
mob 07538760060	
e mail ramarserv@gmail.com	
Drawing For MR JOHN RAPALLINI	
Address CLYDE BAR HELENSBURGH G84 8AX	
PROJECT NAME PROPOSED OUTSIDE TABLES & SEATING PROJECT No	
DRAWING NAME SITE PLAN	DWG No
SCALE 1:500	RA/OZ
REV No	DATE

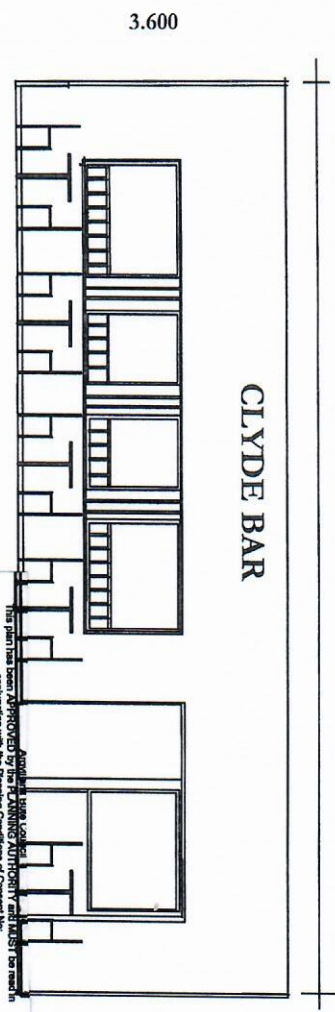

Copy Along
 This plan has been APPROVED by the PLANNING AUTHORITY and MUST be read in conjunction with the Planning Conditions of Consent No. 2001/018/029

Head of Development and Economic Growth
 17 March 2011

PROPOSED FRONT VIEW

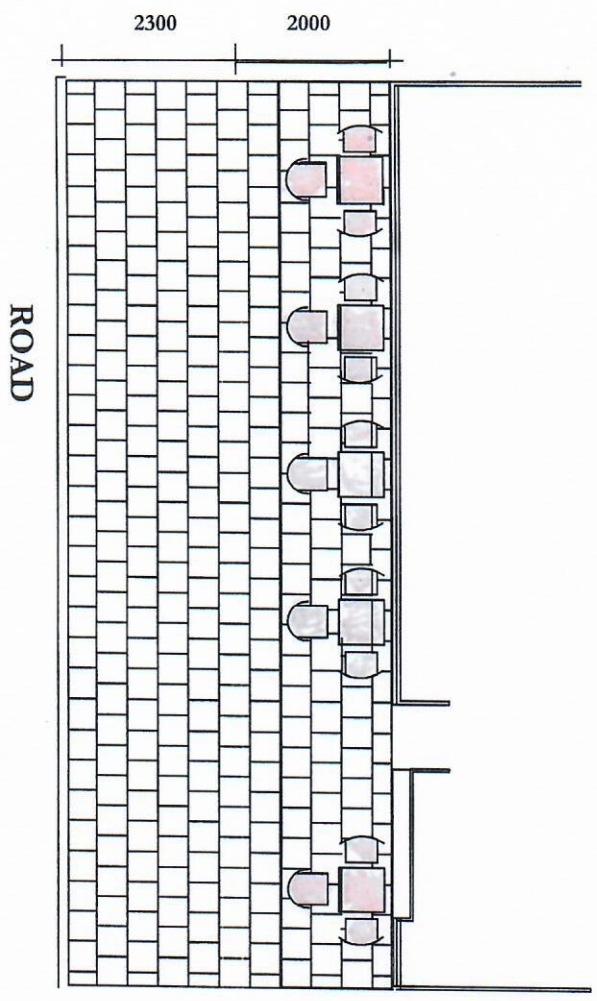

RAM
 ARCHITECTURAL
 SERVICES

mob
 07538760060
 e mail
 ramrarcsev@gmail.com

Drawing For
 Mr JOHN
 RAPALLINI

Address
 CLYDE BAR
 HELENSBURGH
 G84 8AX

PROJECT NAME
 PROPOSED
 FRONT VIEW

PROJECT No

DRAWING NAME
 PROPOSED PLAN
 & FRONT VIEW

SCALE
 1:100

DWG No
 RA/03

REV No

DATE

PROPOSED PLAN