


# IVERHARRY CASTLE - LAYOUT PLAN

N  
LAYOUT PLAN  
POSSIBLE

PLAN 7

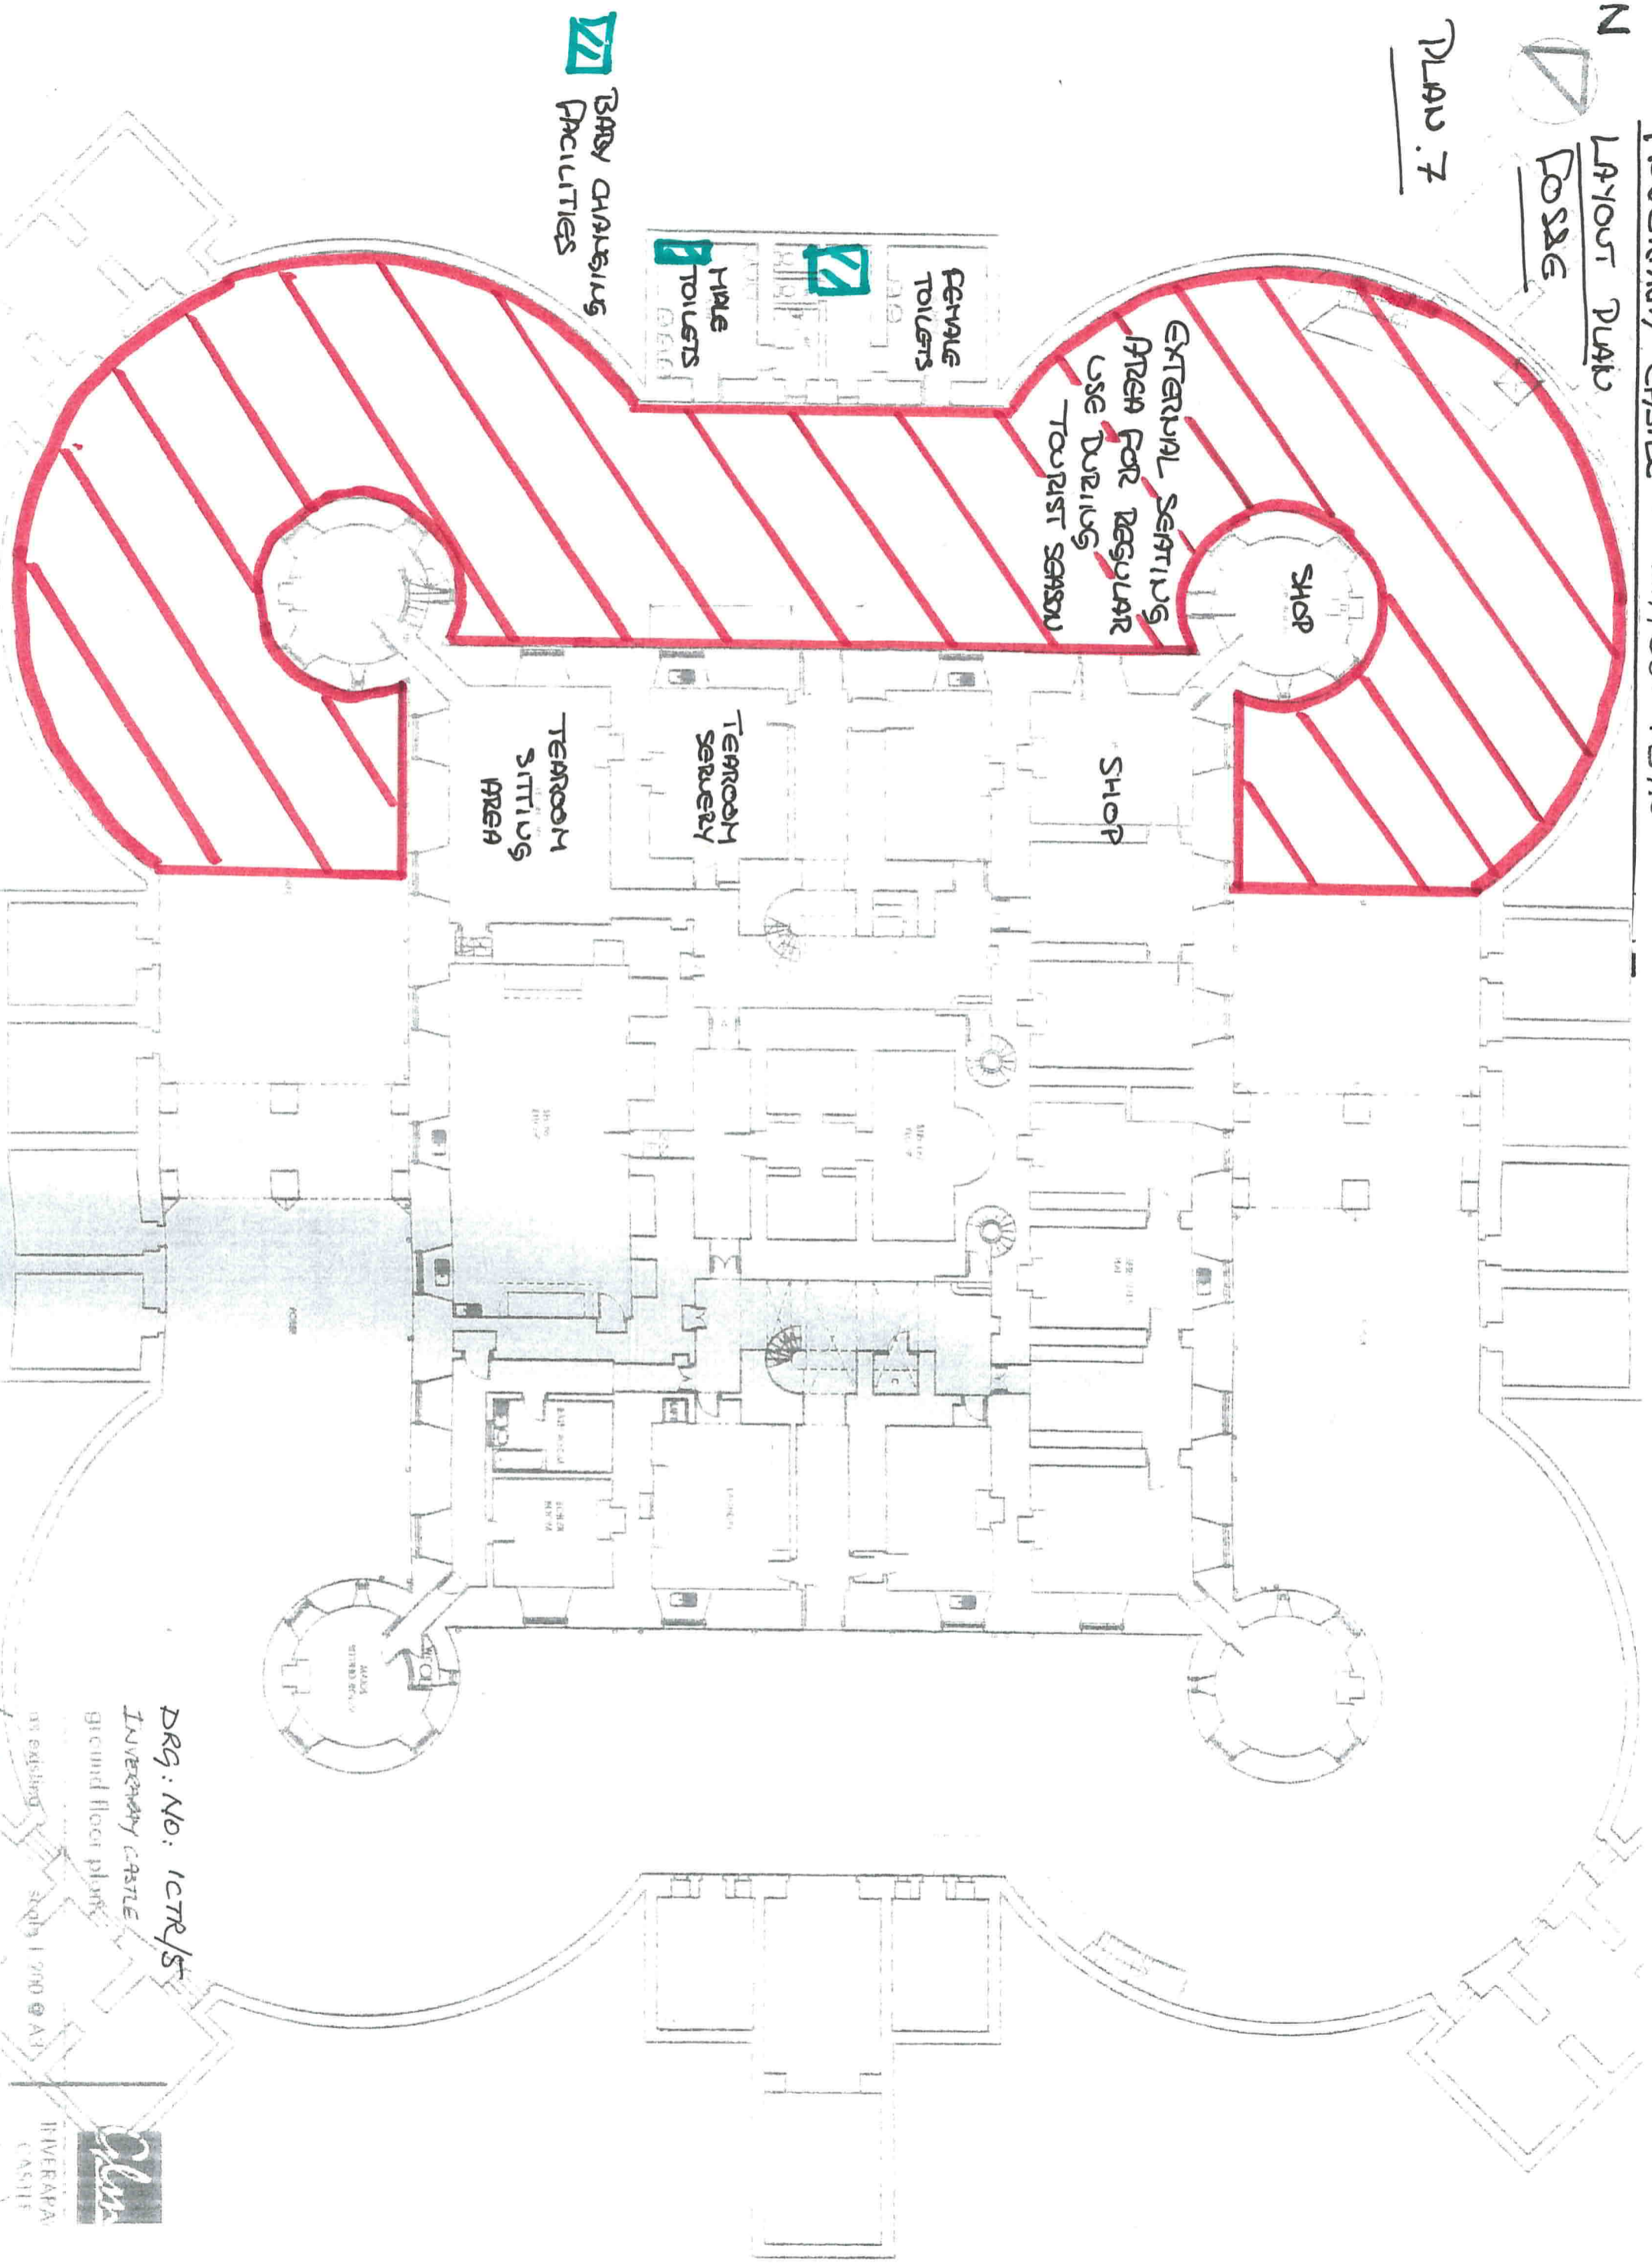

DRG: No: 1CTR/5

IVERHARRY CASTLE  
ground floor plan

as existing  
scale 1:200 @ A3

