


FLOOR PLAN

Scale 1:100

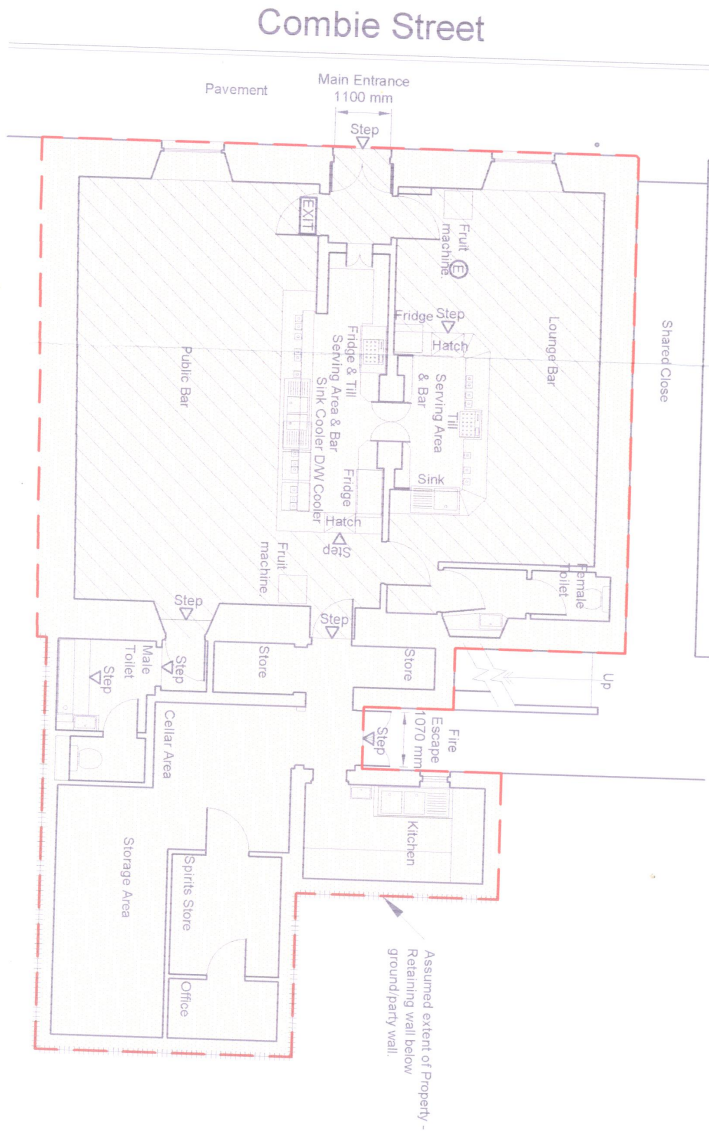

Client	Mr Kenneth Evans
Date	17/12/07
Job Title	On Sale Licence Application for The Lockaville Bar, Combie Street, Olan, PA34 4HS
Drawing Title	Ground Floor Plan and Location Map
Scale	1:100/1250
Job No:	L(S)A/05-