

MEZZANINE 1:100

LEGEND

- Fire sound
- Fire alarm push
- FAIP Fire Alarm indicating panel
- Illuminated exit box with exit signage, 3 hour maintained
- Non Illuminated exit box with exit signage
- Fire extinguisher
- Emergency lighting units 3 hour maintained
- Smoke detector L2 To comply with BS 5839 Part 1: 2013
- Licensed area

FIRE MASTER NOTES

Fire Warning System to comply with British Standard 5839: Part 1: 2013 (category M)

Firefighting Equipment to comply with BS5306: Part 8: 2012 Code of Practice for Selection & Positioning and BS EN3 appropriate to risk


Emergency lighting to comply with BS5266: Part 1: 2011 (Non-maintained/Maintained) or protected circuit (Escape Route Lighting)

Signs and Notices to comply with BS5499-4: 2000 Code of Practice for Escape Route Signing and/or BS5499-10: 2006 Code of Practice for Fire Safety Signs

Furnishings to comply with the Furniture & Furnishings (Fire Safety) Regs 1988 and pass the BS5852: 2006 Ignition Sources (0-5 Test & Cigarette & Match Ignitability) Test



LOCATION PLAN (1:1250)

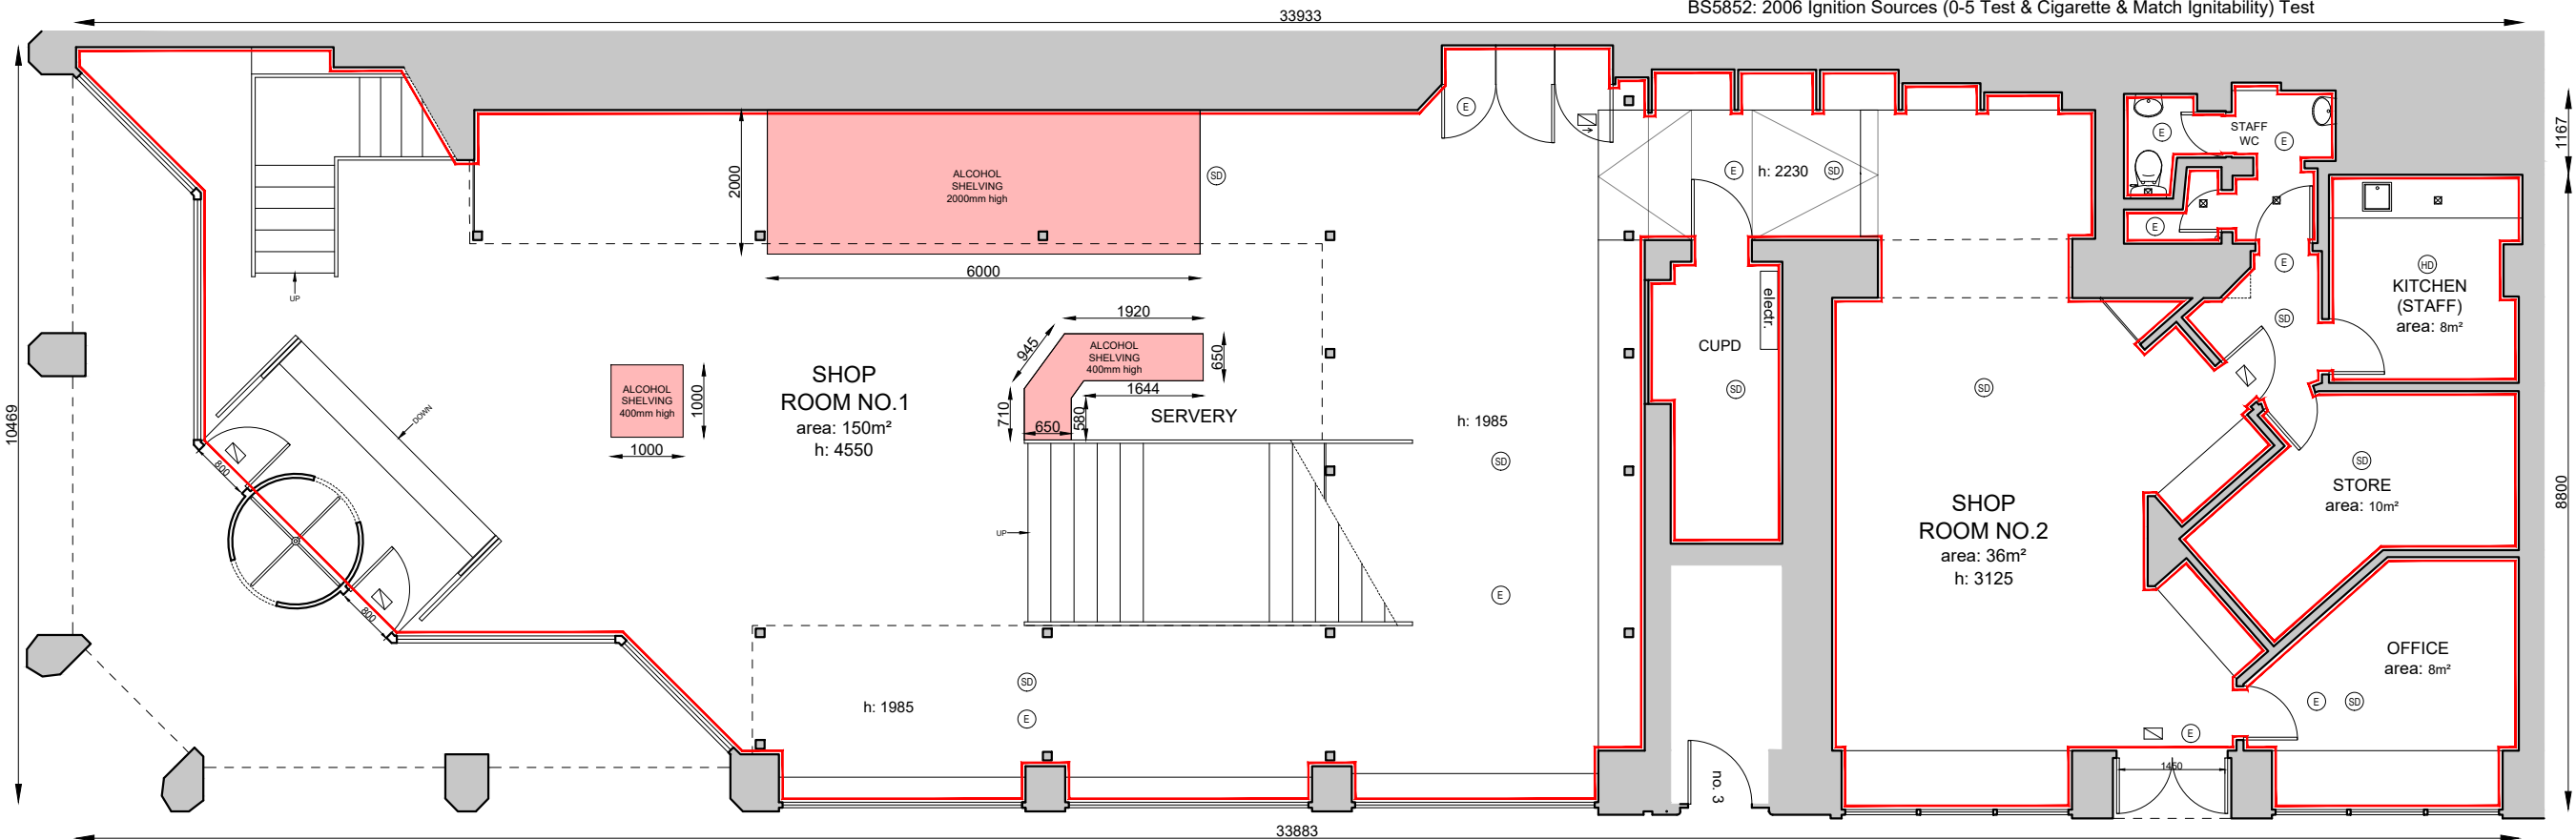

GROUND FLOOR 1:100

rev	date	details	by	rev	date	details	by	THIS DRAWING WAS PREPARED TO OBTAIN BUILDING CONTROL AND/OR PLANNING PERMISSION AND CAN ONLY BE USED AS A WORKING DRAWING WITH PERMISSION FROM FORMAT BUILDING DESIGN.	SERVICES OFFERED:	drawing title: floor plans & Location plan	scale: @A3
								THIS OFFICE'S LIABILITY ENDS UPON THE RECEIPT OF A DECISION FROM BUILDING CONTROL AND/OR THE PLANNING DEPARTMENT.	MEASURED SURVEYS PLANNING CONSULTANTS FEASIBILITY STUDIES NEW BUILDS	job title: 42-46 George St, Oban, PA34 5SF	drawing no: 02
								THIS DRAWING IS NOT TO BE REPRODUCED WITHOUT PERMISSION.	PLANNING APPLICATIONS LISTED BUILDING APPLICATIONS BUILDING WARRANT APPLICATIONS LIQUOR LICENSING DRAWINGS DEED PLANS	client: The Scottish Experience	date: 22.12.2021
								CONTRACTOR NOT TO DEVIATE FROM THE APPROVED DRAWING WITHOUT INFORMING FORMAT DESIGN.		status: LICENSING	drawn: SK
								ALL SIZES AND DIMENSIONS TO BE VERIFIED ON SITE BY CONTRACTOR AND MANUFACTURER.		format DESIGN FADADS Limited Holyrood Business Park 146 Duddingston Road West Edinburgh EH16 4AP	Tel: 0131 661 7666 Fax: 0131 659 6033 Email: formatdesign@aol.com Web: www.formatbuildingdesign.com