



LOCALITY PLAN (NTS)

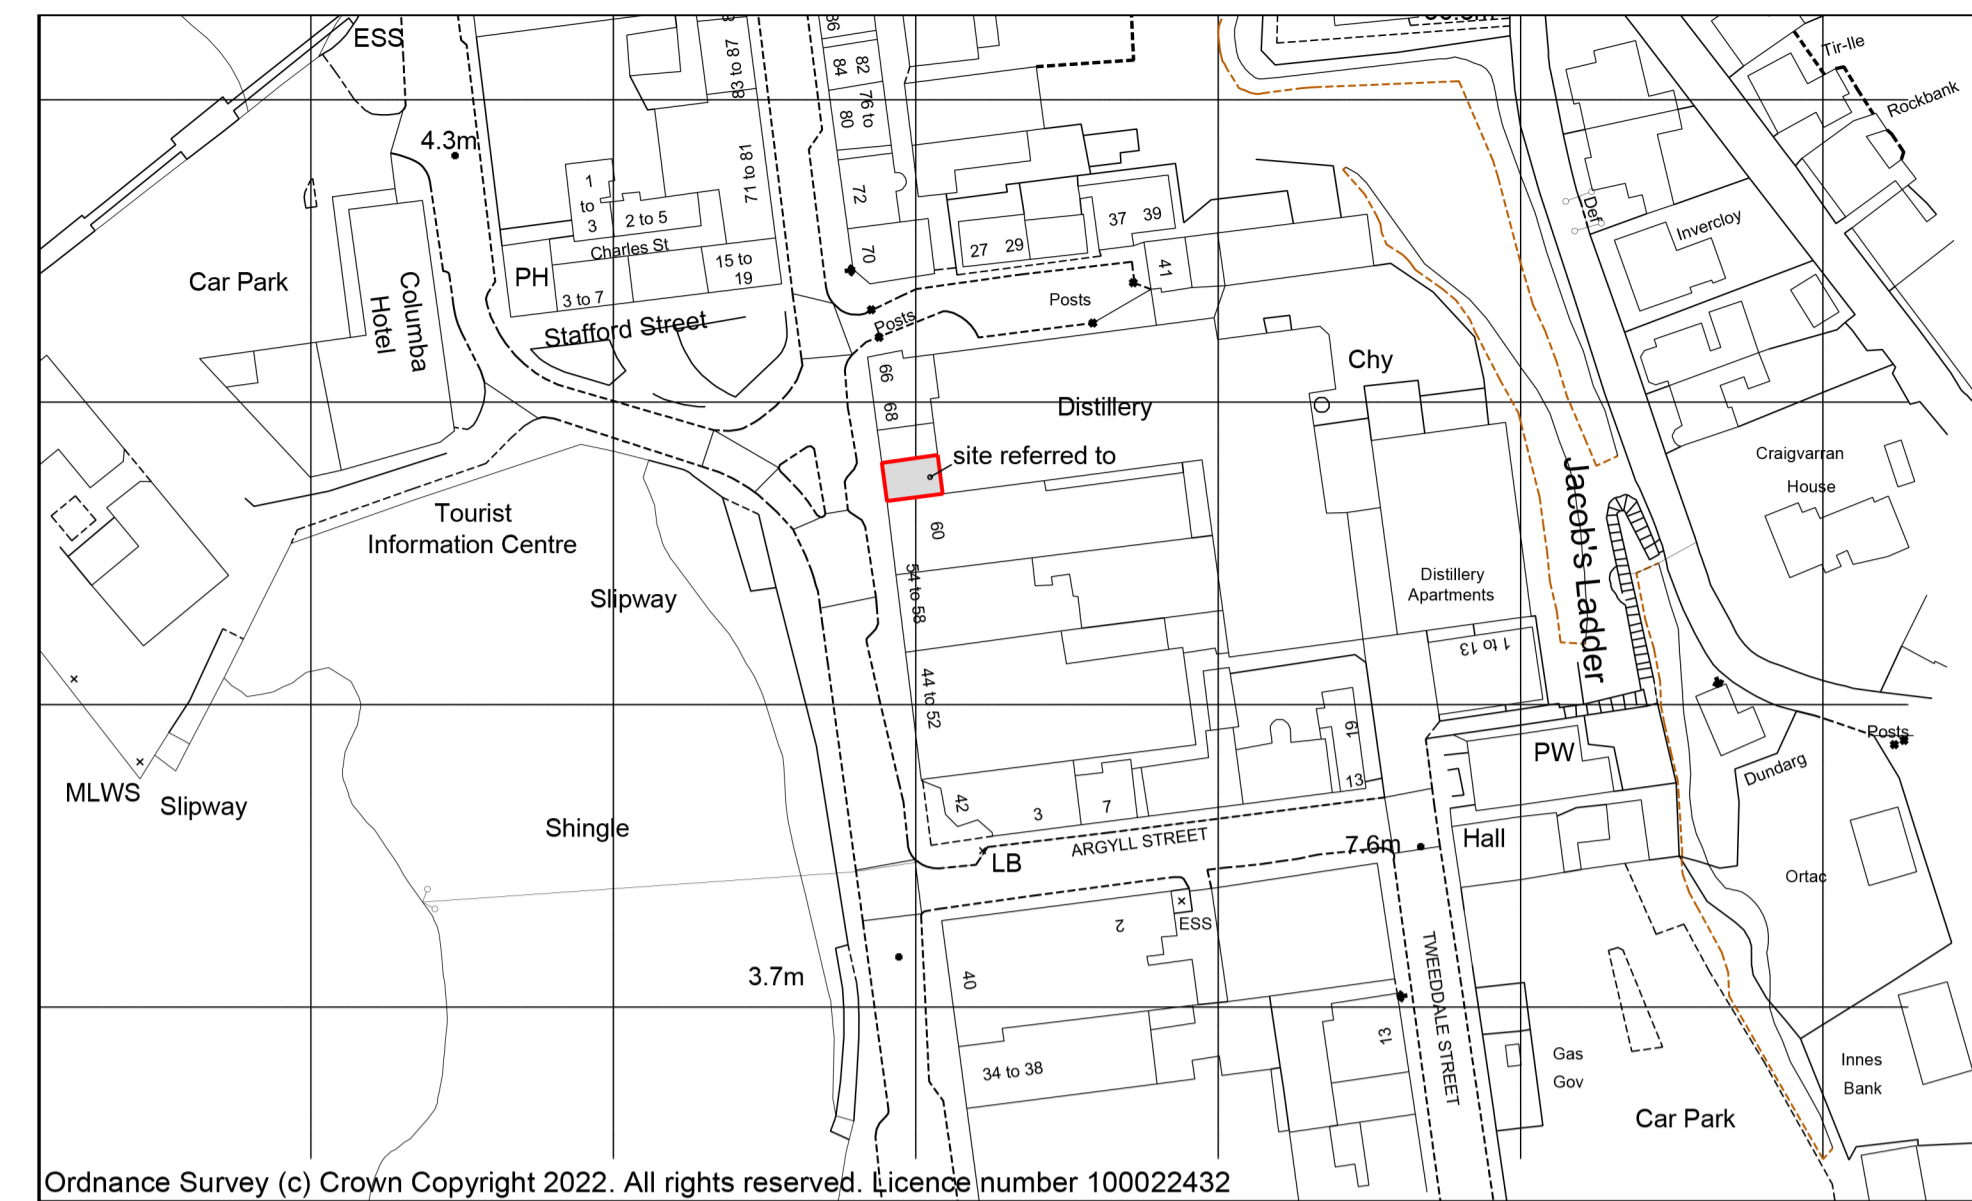

LOCATION PLAN 1:1250

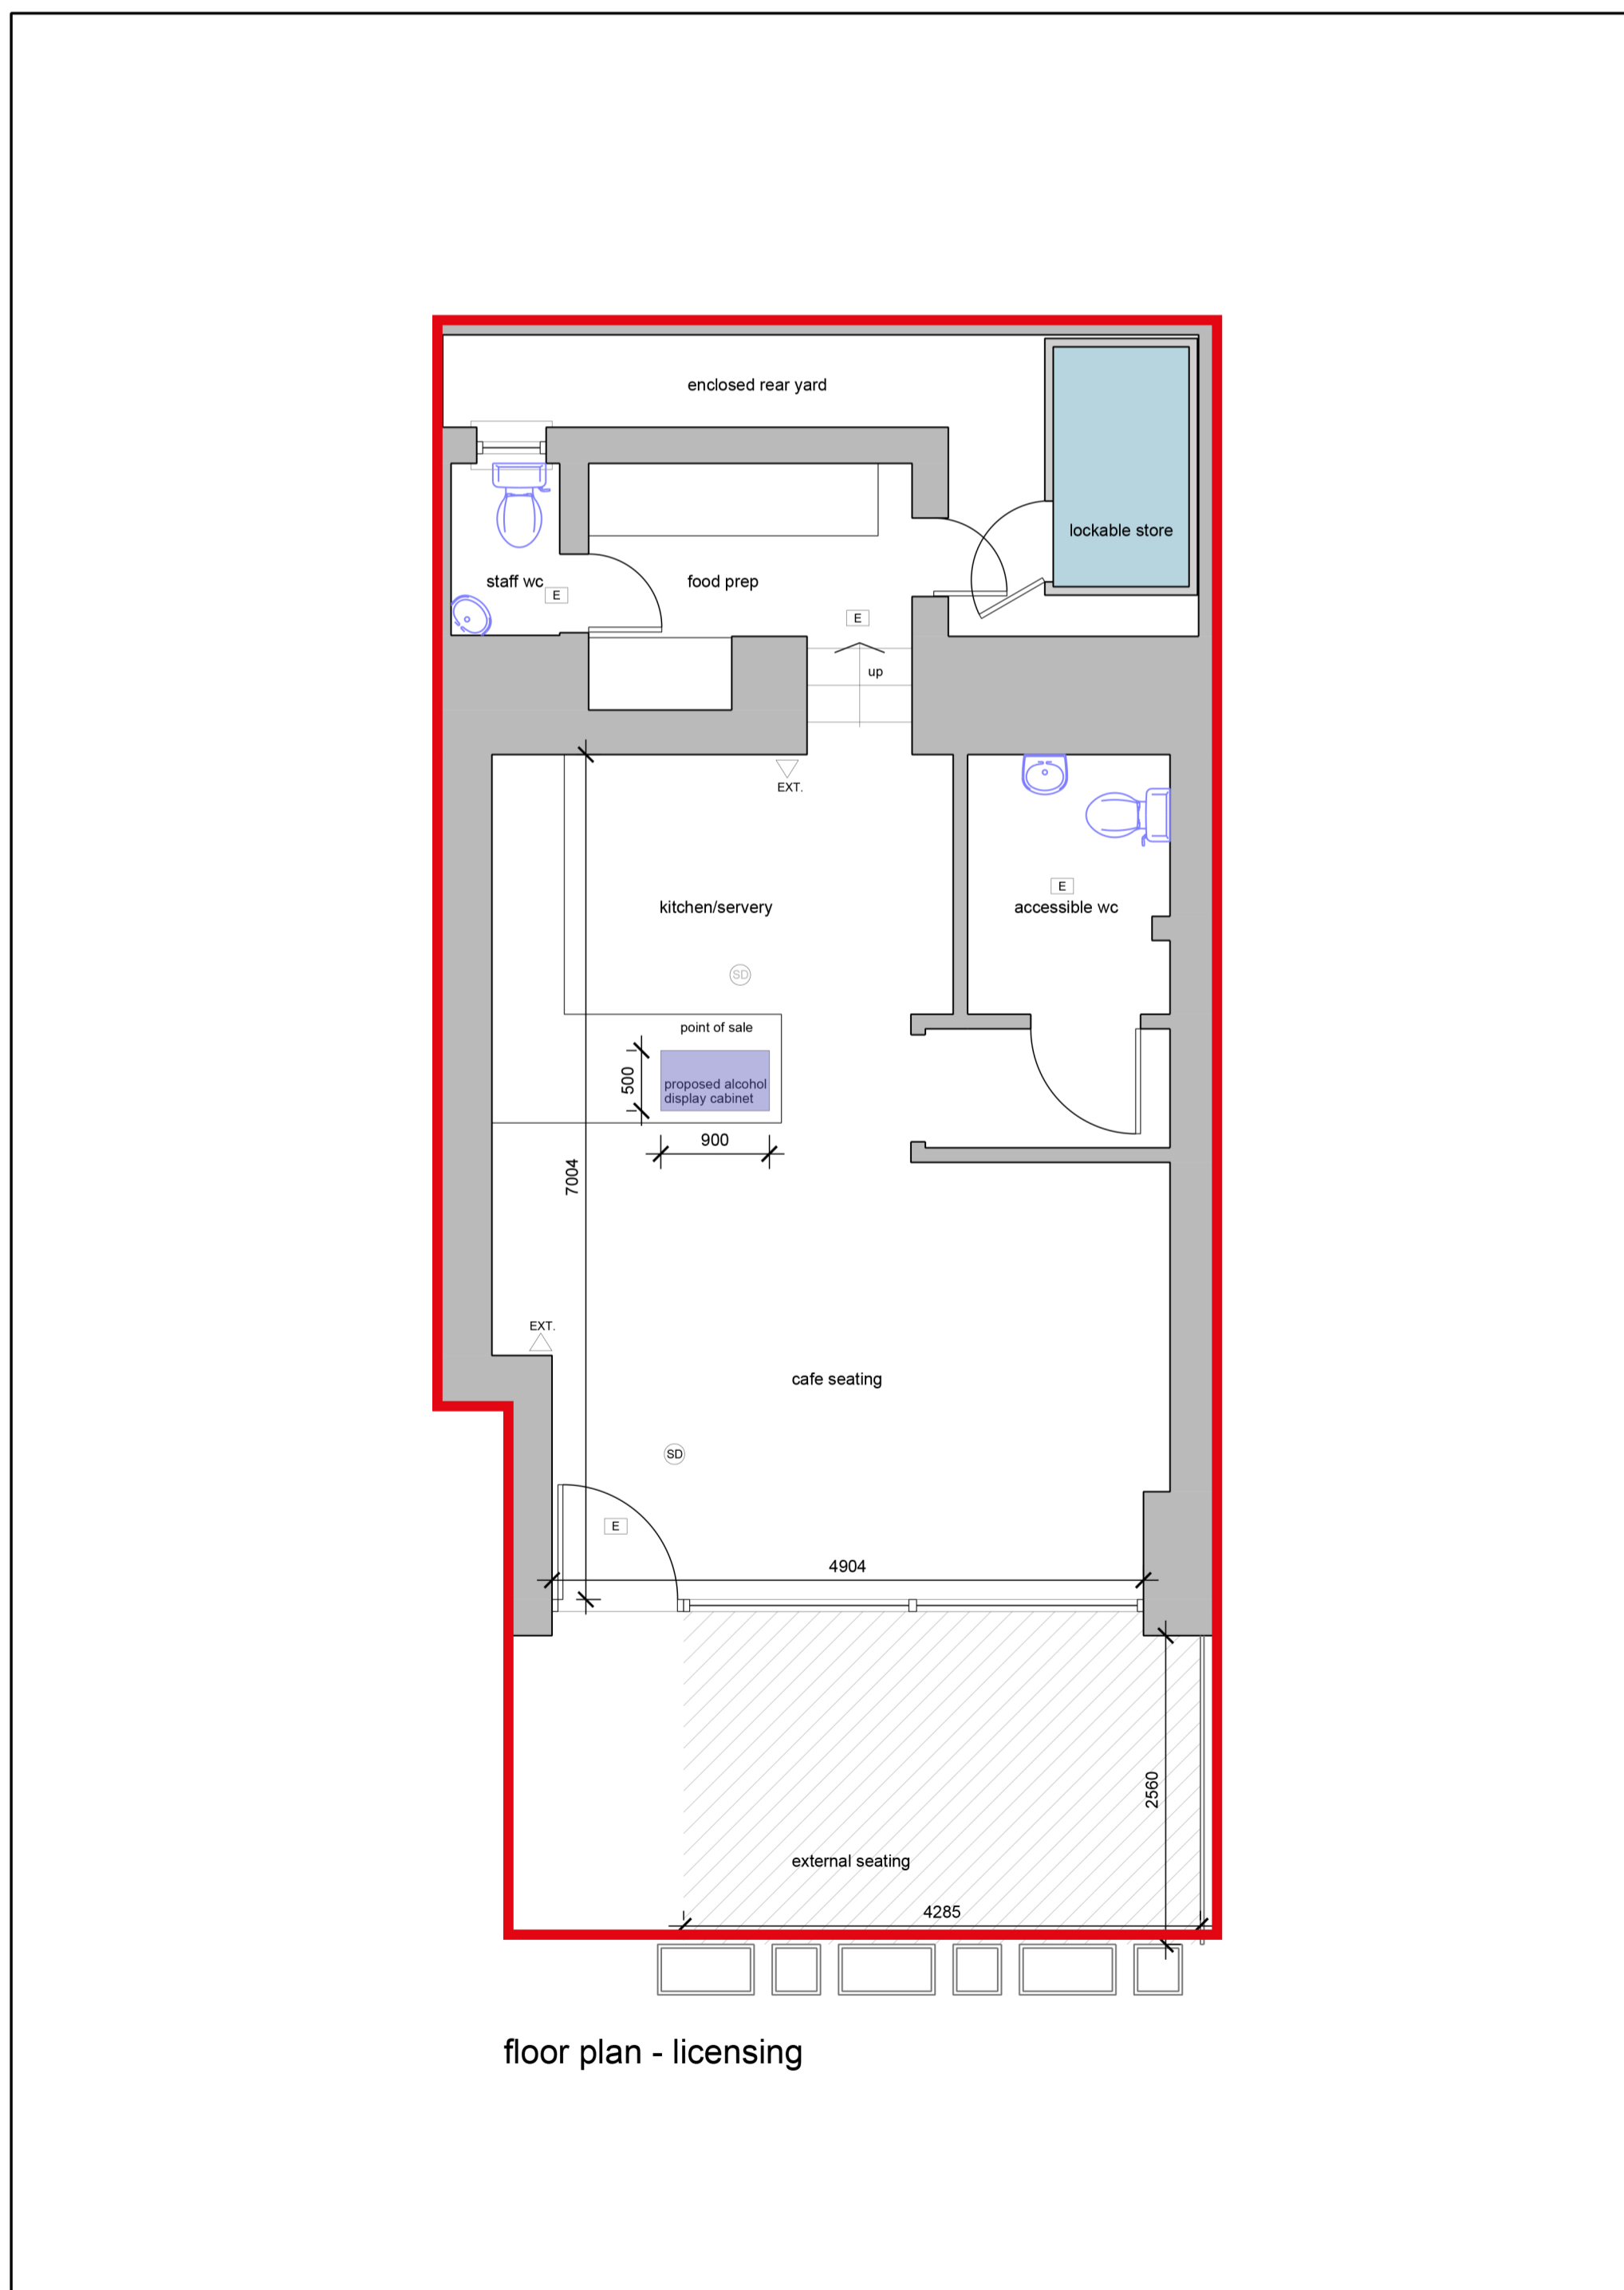

floor plan - licensing

LICENSING PLAN 1:50

NOTE:
 Purple coloured areas indicate the extent of alcohol display within over worktop glass cabinet.
 Sage coloured areas indicate space for lockable alcohol store.

LEGEND:
 SD = smoke detector
 E = emergency light
 EXT = fire extinguisher



SITE PLAN 1:500

GRID REF - E:185899, N:730137

NOTE: Ordnance Survey 50m grid lines shown in lieu of scale bar

fair planning & design

Lios Mhoire
 Ardconnel Terrace
 Oban
 PA34 5DJ

t. 07766 906 909
 e. info@fairplanning.co.uk
 w. www.fairplanning.co.uk

Project Licensing application: 62 George Street, Oban, PA34 5SD	Scale 1:1250, 1:500, & 1:50 @ A1
Client Inveronan Estate & HINBA	Date 11/04/22
Plan Location plan, site plan and LICENSING FLOOR PLAN	Drawn S.FAIR
	Job No 2022016
	Dwg No LP101
	Rev. A