


LEGEND:-

- Stairs - Indicated stairs, steps or a Lift
- - - Site boundary
- Area of Alcohol display
- SD - Smoke Detector
- HD - Heat Detector
- ⊙ - Fire Alarm Break Glass
- Staff Area Only
- E-L Emergency Light (general of exit)

Area	Length(m)	Height(m)	Area(m <sup>2</sup> )
Accessible by public	0	0	0
Not accessible by Public	3.6	3	10.8
<b>Total Frontage Area</b>			<b>10.8</b>

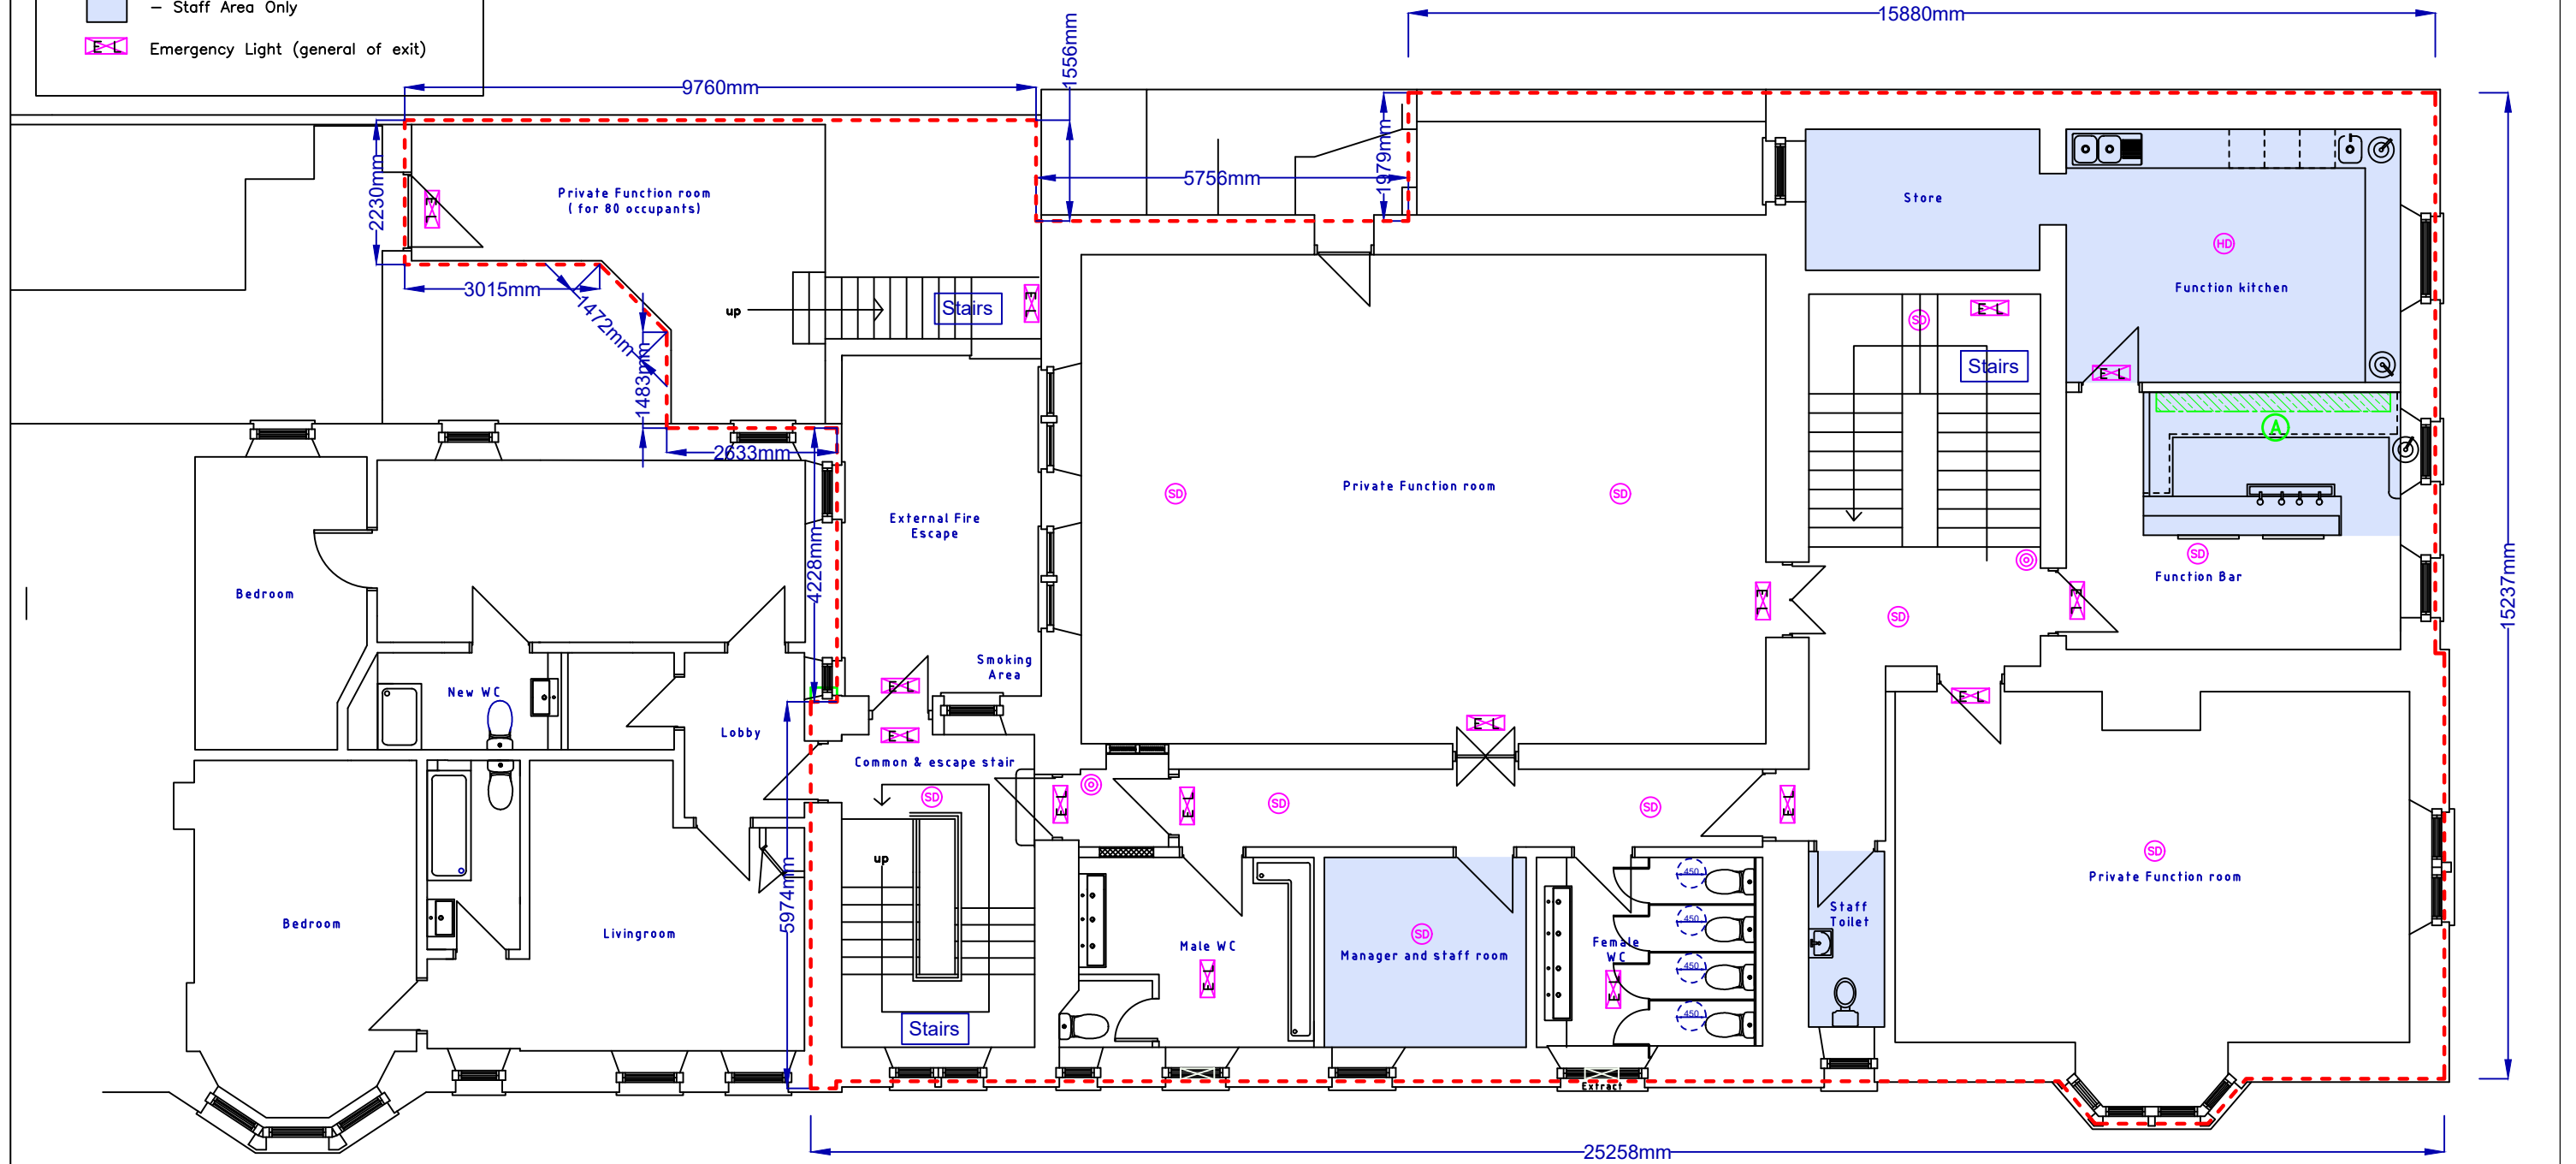

EXISTING FIRST FLOOR PLANS (1:50)

Drawing First Floor Plan as Proposed			
Location 1 East Princess Street, 48/50 Sinclair St Helensburgh			
Client Peckham's V&V Ltd	Date Nov 22	Scale 1:100 @ A3	
	TJ004		Edition 1st
			Sheet 1/1