


LEGEND:-

- Stairs - Indicated stairs, steps or a Lift
- Site boundary
- Area of Alcohol display
- SD - Smoke Detector
- HD - Heat Detector
- ⊙ - Fire Alarm Break Glass
- Staff Area Only
- E-L Emergency Light (general of exit)

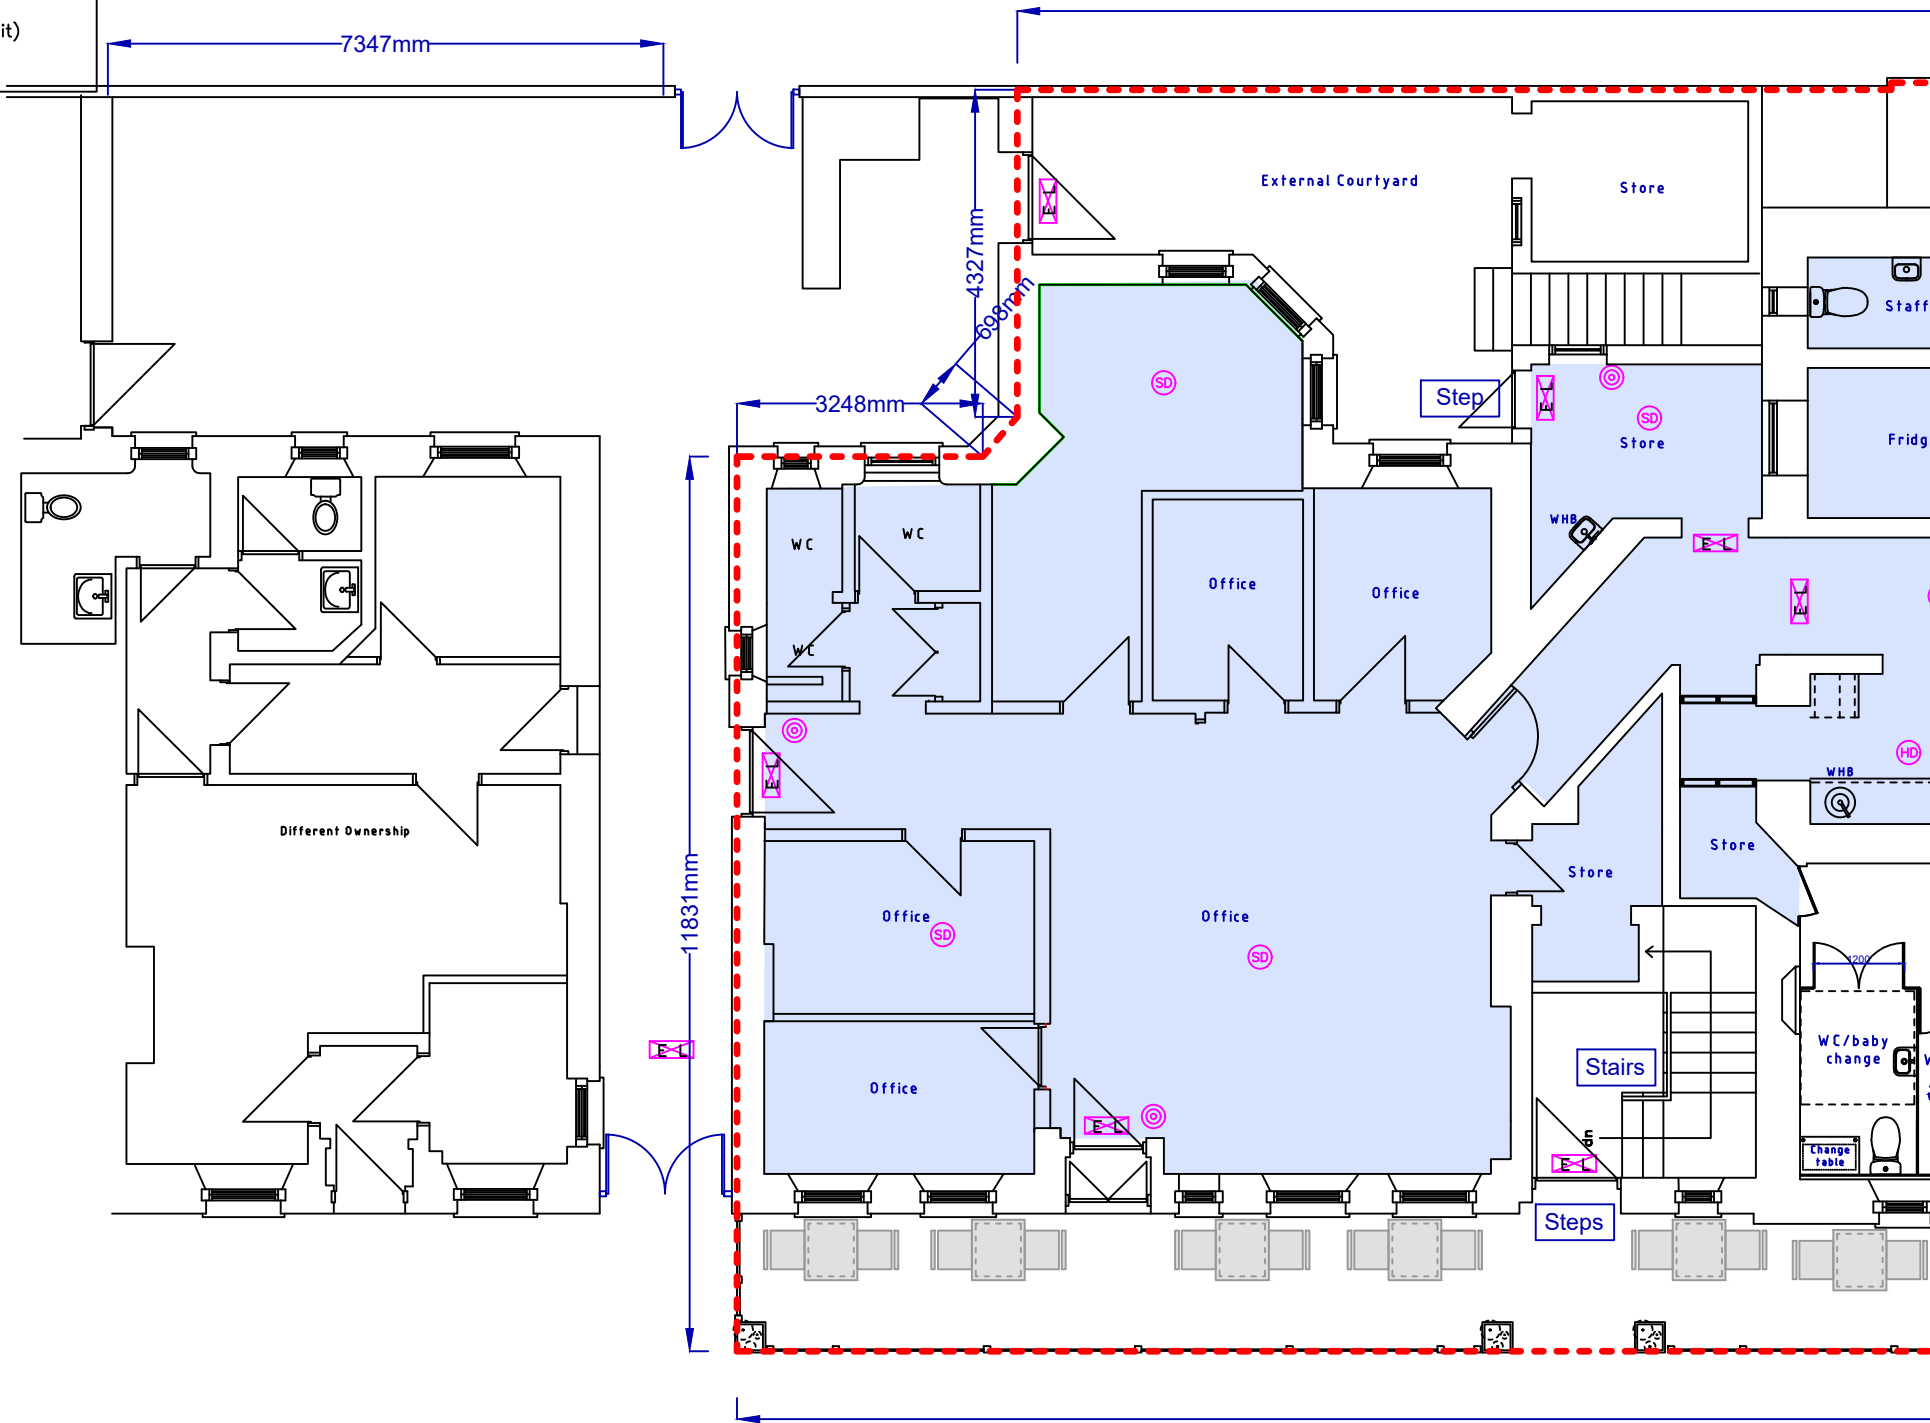

PROPOSED GROUND FLOOR PLANS (1:100)

Drawing Ground Floor Plan (Pend) as Proposed			
Location 1 East Princess Street, 48/50 Sinclair St Helensburgh			
Client Peckham's V&V Ltd	Date Nov 22	Scale 1:100 @ A3	
	TJ005		Edition 1st
			Sheet 1/1