


PROJECT:
Outbuilding Conversion
Achnagoul
By Inverary
Argyll

NOTES:

DO NOT SCALE
ALL DRAWINGS MUST BE CHECKED
PRIOR TO COMMENCEMENT AND ANY
DISCREPENCIES MUST BE REPORTED
TO THIS OFFICE



DRAWING TITLE:	SCALE: 1:250 @	® A3
Site Plan	DATE: 16.10.2	020
CLIENT:	DRAWN: D.M.	REV: -
Mr I MacArthur	0927/301/A	

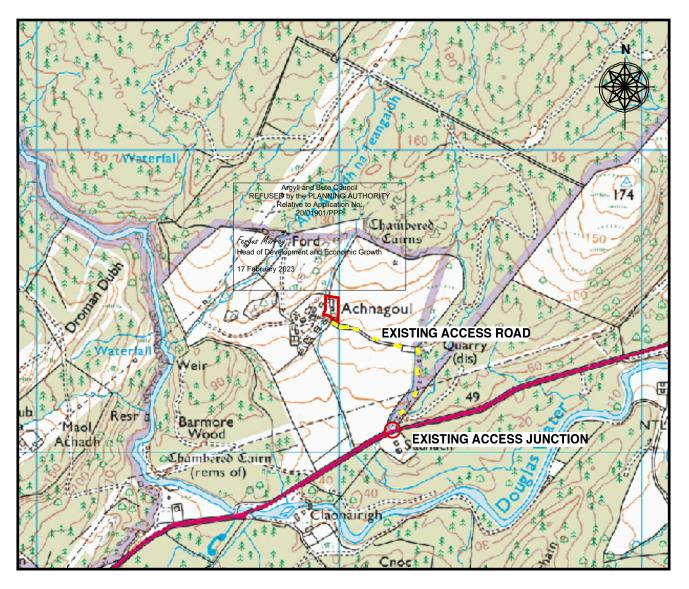

Location Plan

PROJECT:
Outbuilding Conversion
Achnagoul
By Inverary
Argyll

NOTES:

DO NOT SCALE
ALL DRAWINGS MUST BE CHECKED
PRIOR TO COMMENCEMENT AND ANY
DISCREPENCIES MUST BE REPORTED
TO THIS OFFICE



DRAWING TITLE:	SCALE: 1:12,500 @ A3	
Location Plan	DATE: 16.10.2020	
CLIENT:	DRAWN: D.M. REV: -	
Mr I Macarthur	0927/300/B	