


LEGEND

▽	SELF CLOSING FIRE DOOR	⊠	PUSH-BAR FIRE EXIT
▽	WATER EXTINGUISHER	⊠	PUBLIC FIRE ACTION NOTICE
▽	DRY POWDER EXTINGUISHER	⊠	FIRE EXIT EMERGENCY SIGN
▽	FOAM EXTINGUISHER	⊠	EMERGENCY LIGHTING POINT
▽	CARBON DIOXIDE EXTINGUISHER	⊠	SMOKE DETECTOR
⊠	FIRE BLANKET	⊠	HEAT DETECTOR
⊠	FIRE ALARM SOUNDER	⊠	FIRE ALARM POINT
		—	FIRE RESISTING CONSTRUCTION/ SITE BOUNDARY

- AREA SHADED YELLOW- DENOTES INTERNAL OFF SALES AREA. area=58sqm
- AREA SHADED GREEN- DENOTES FACILITIES & ACCESS
- AREA SHADED BLUE- DENOTES AREAS ACCESSED BY STAFF ONLY
- AREA SHADED PINK- DENOTES INTERNAL ON SALES AREA. area=47sqm
- AREA SHADED PINK & HATCHED- DENOTES INTERNAL ON SALES AREA- TICKET ONLY. area=30sqm
- AREA HATCHED- DENOTES STORAGE AND AREAS ACCESSED BY STAFF MEMBERS ONLY
- AREA SHADED ORANGE- EXTERNAL SEATING AREA FOR THE CONSUMPTION OF ALCOHOL ON THE PREMISES. area=188sqm


DRAWING TO BE READ IN CONJUNCTION WITH APPROVED OPERATING PLAN

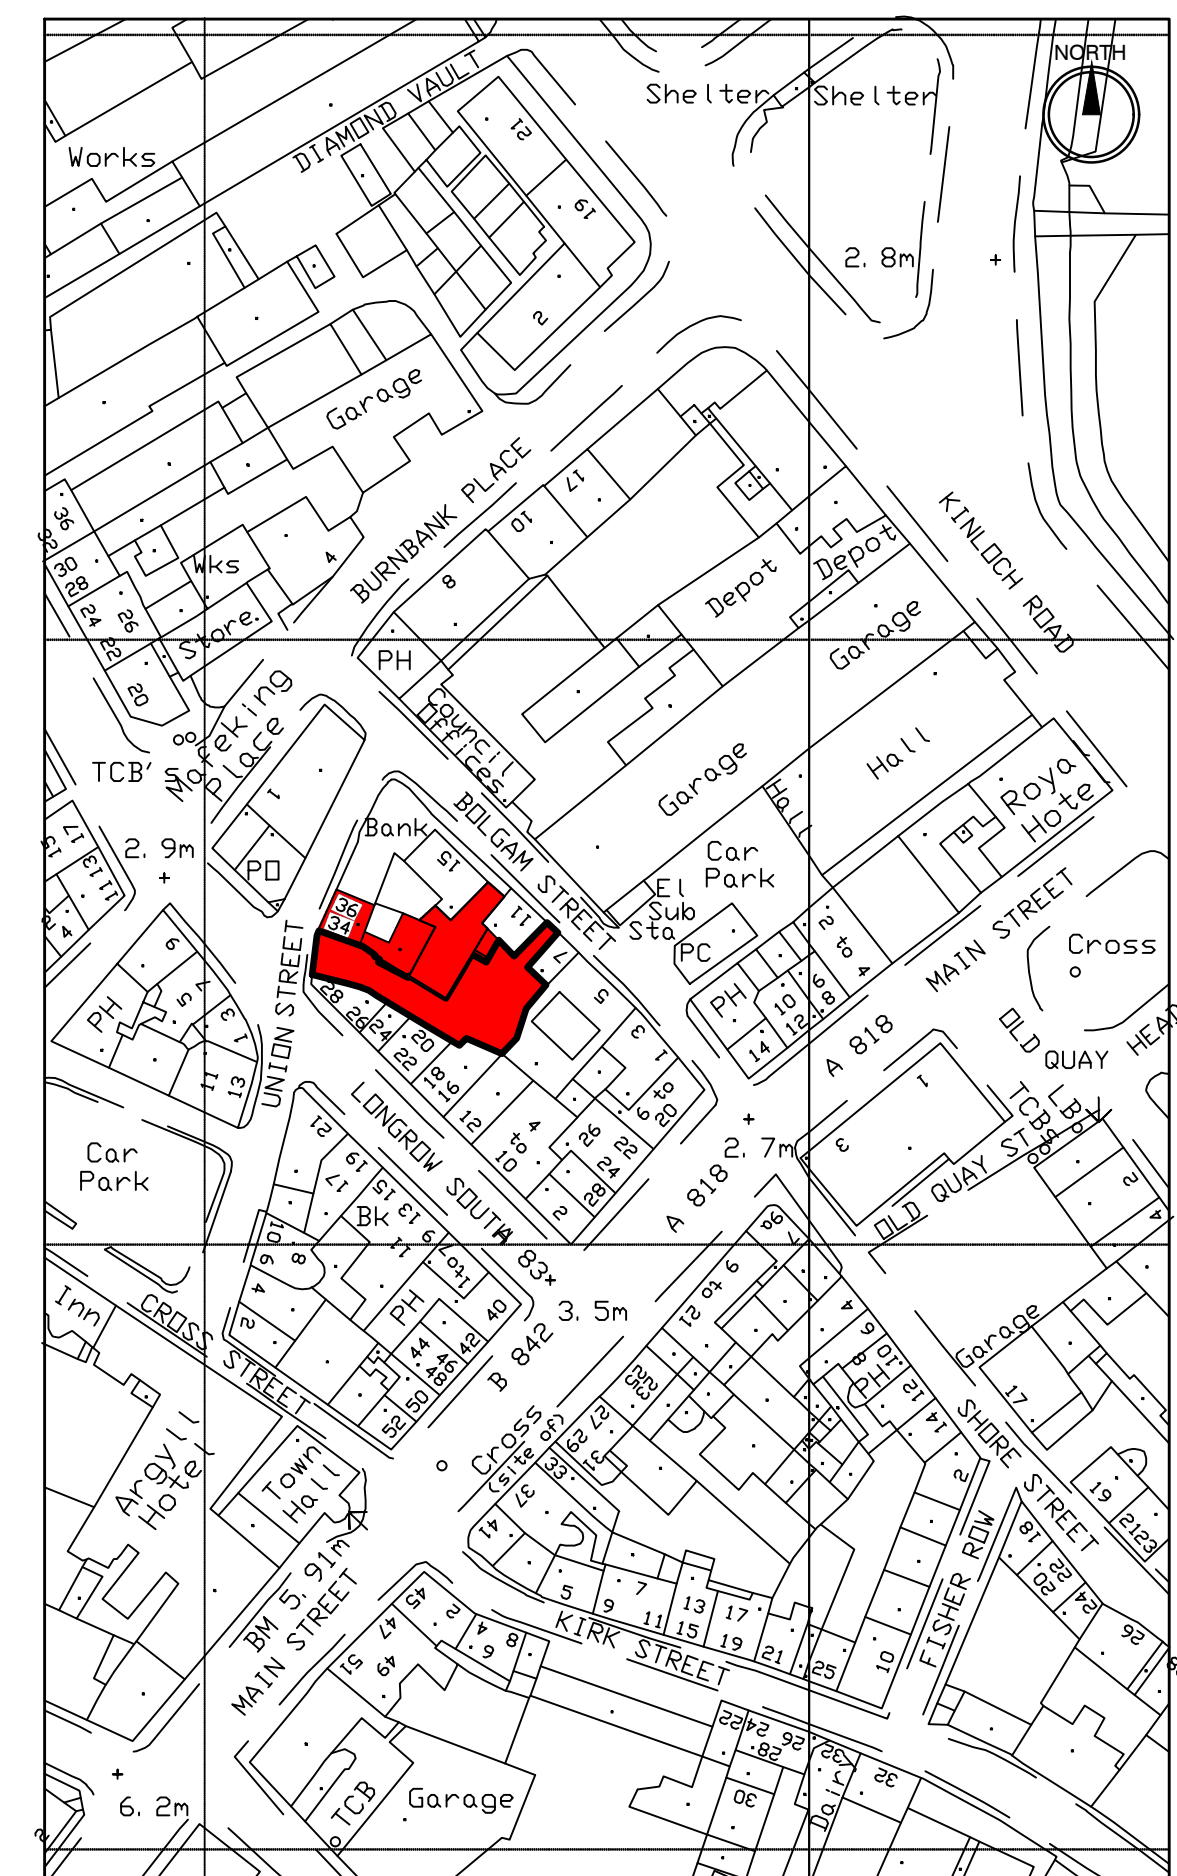

LOCATION PLAN Scale 1:1,250



SITE PLAN Scale 1:200

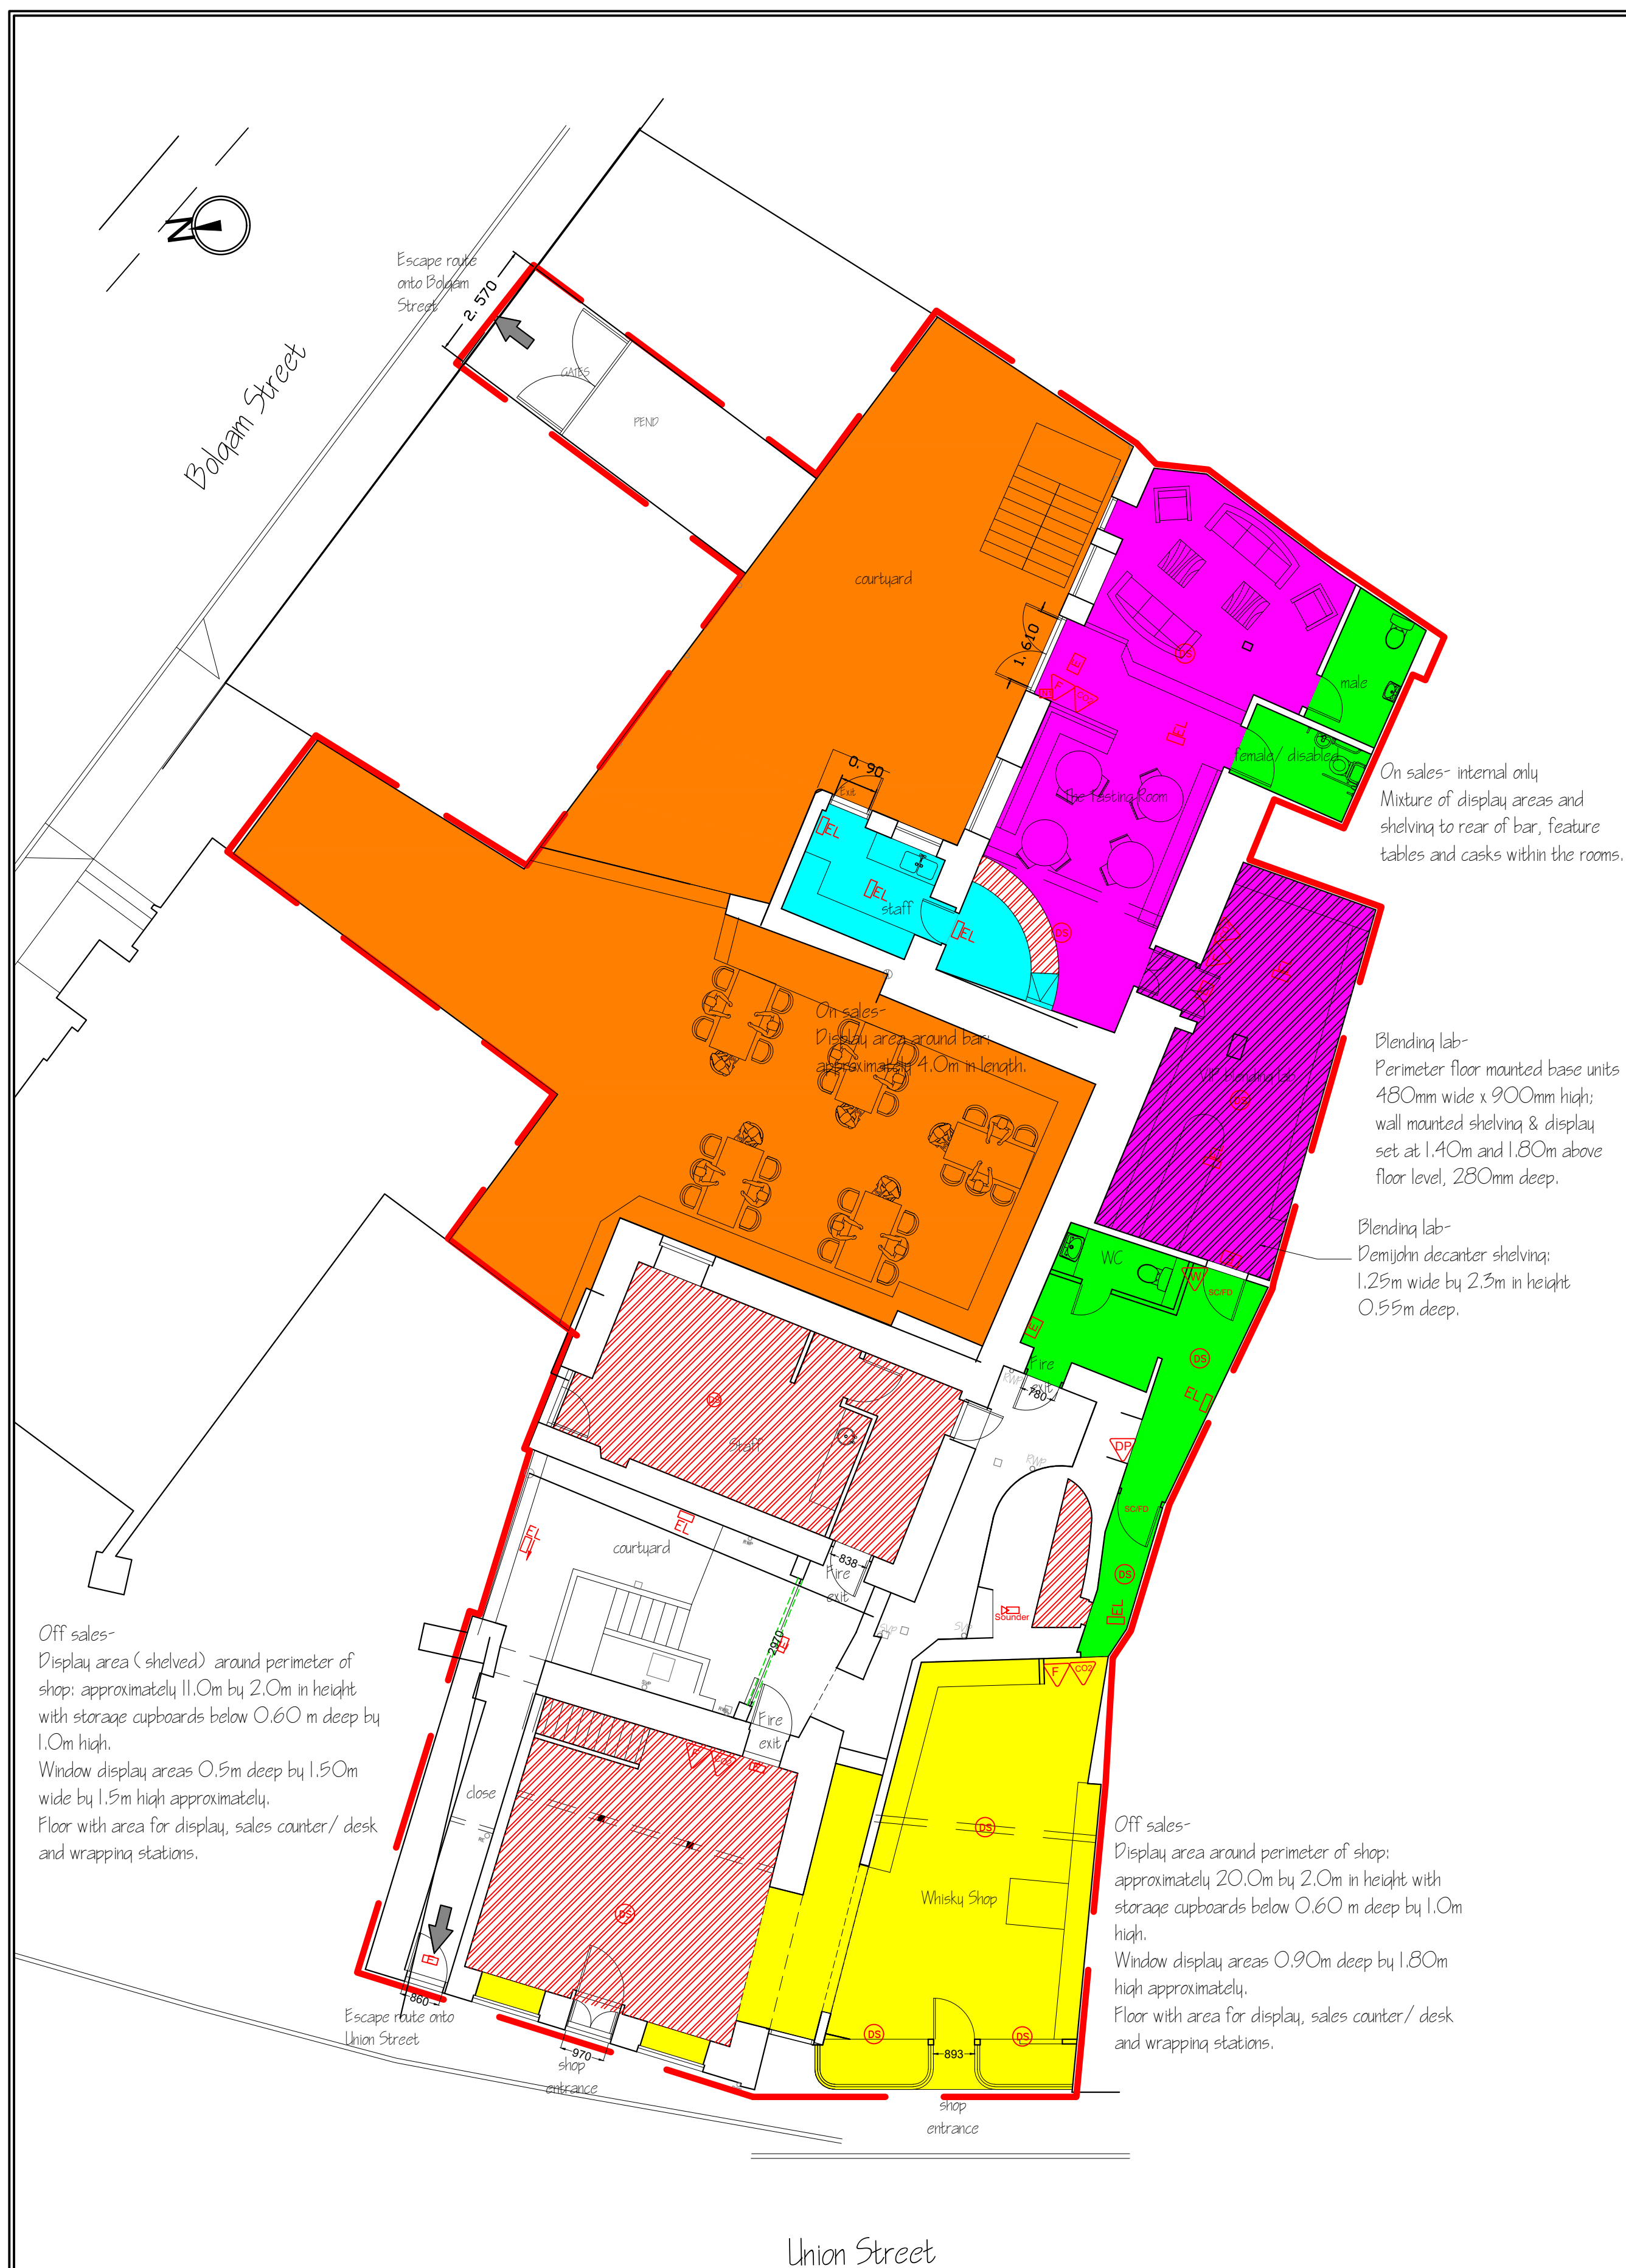

FLOOR LAYOUT PLAN Scale 1:100

Project:
Whisky Shop & The Tasting Room
Union Street
Campbeltown

Drawing title:
LICENSING LAYOUT

Date: August 2023 **Scale:** Scale 1:100 @ A1

Drawing number: SPRINGBANK- 23/100-LIC Rev A