


SITE PLAN 1:200

— Denotes Site Boundary

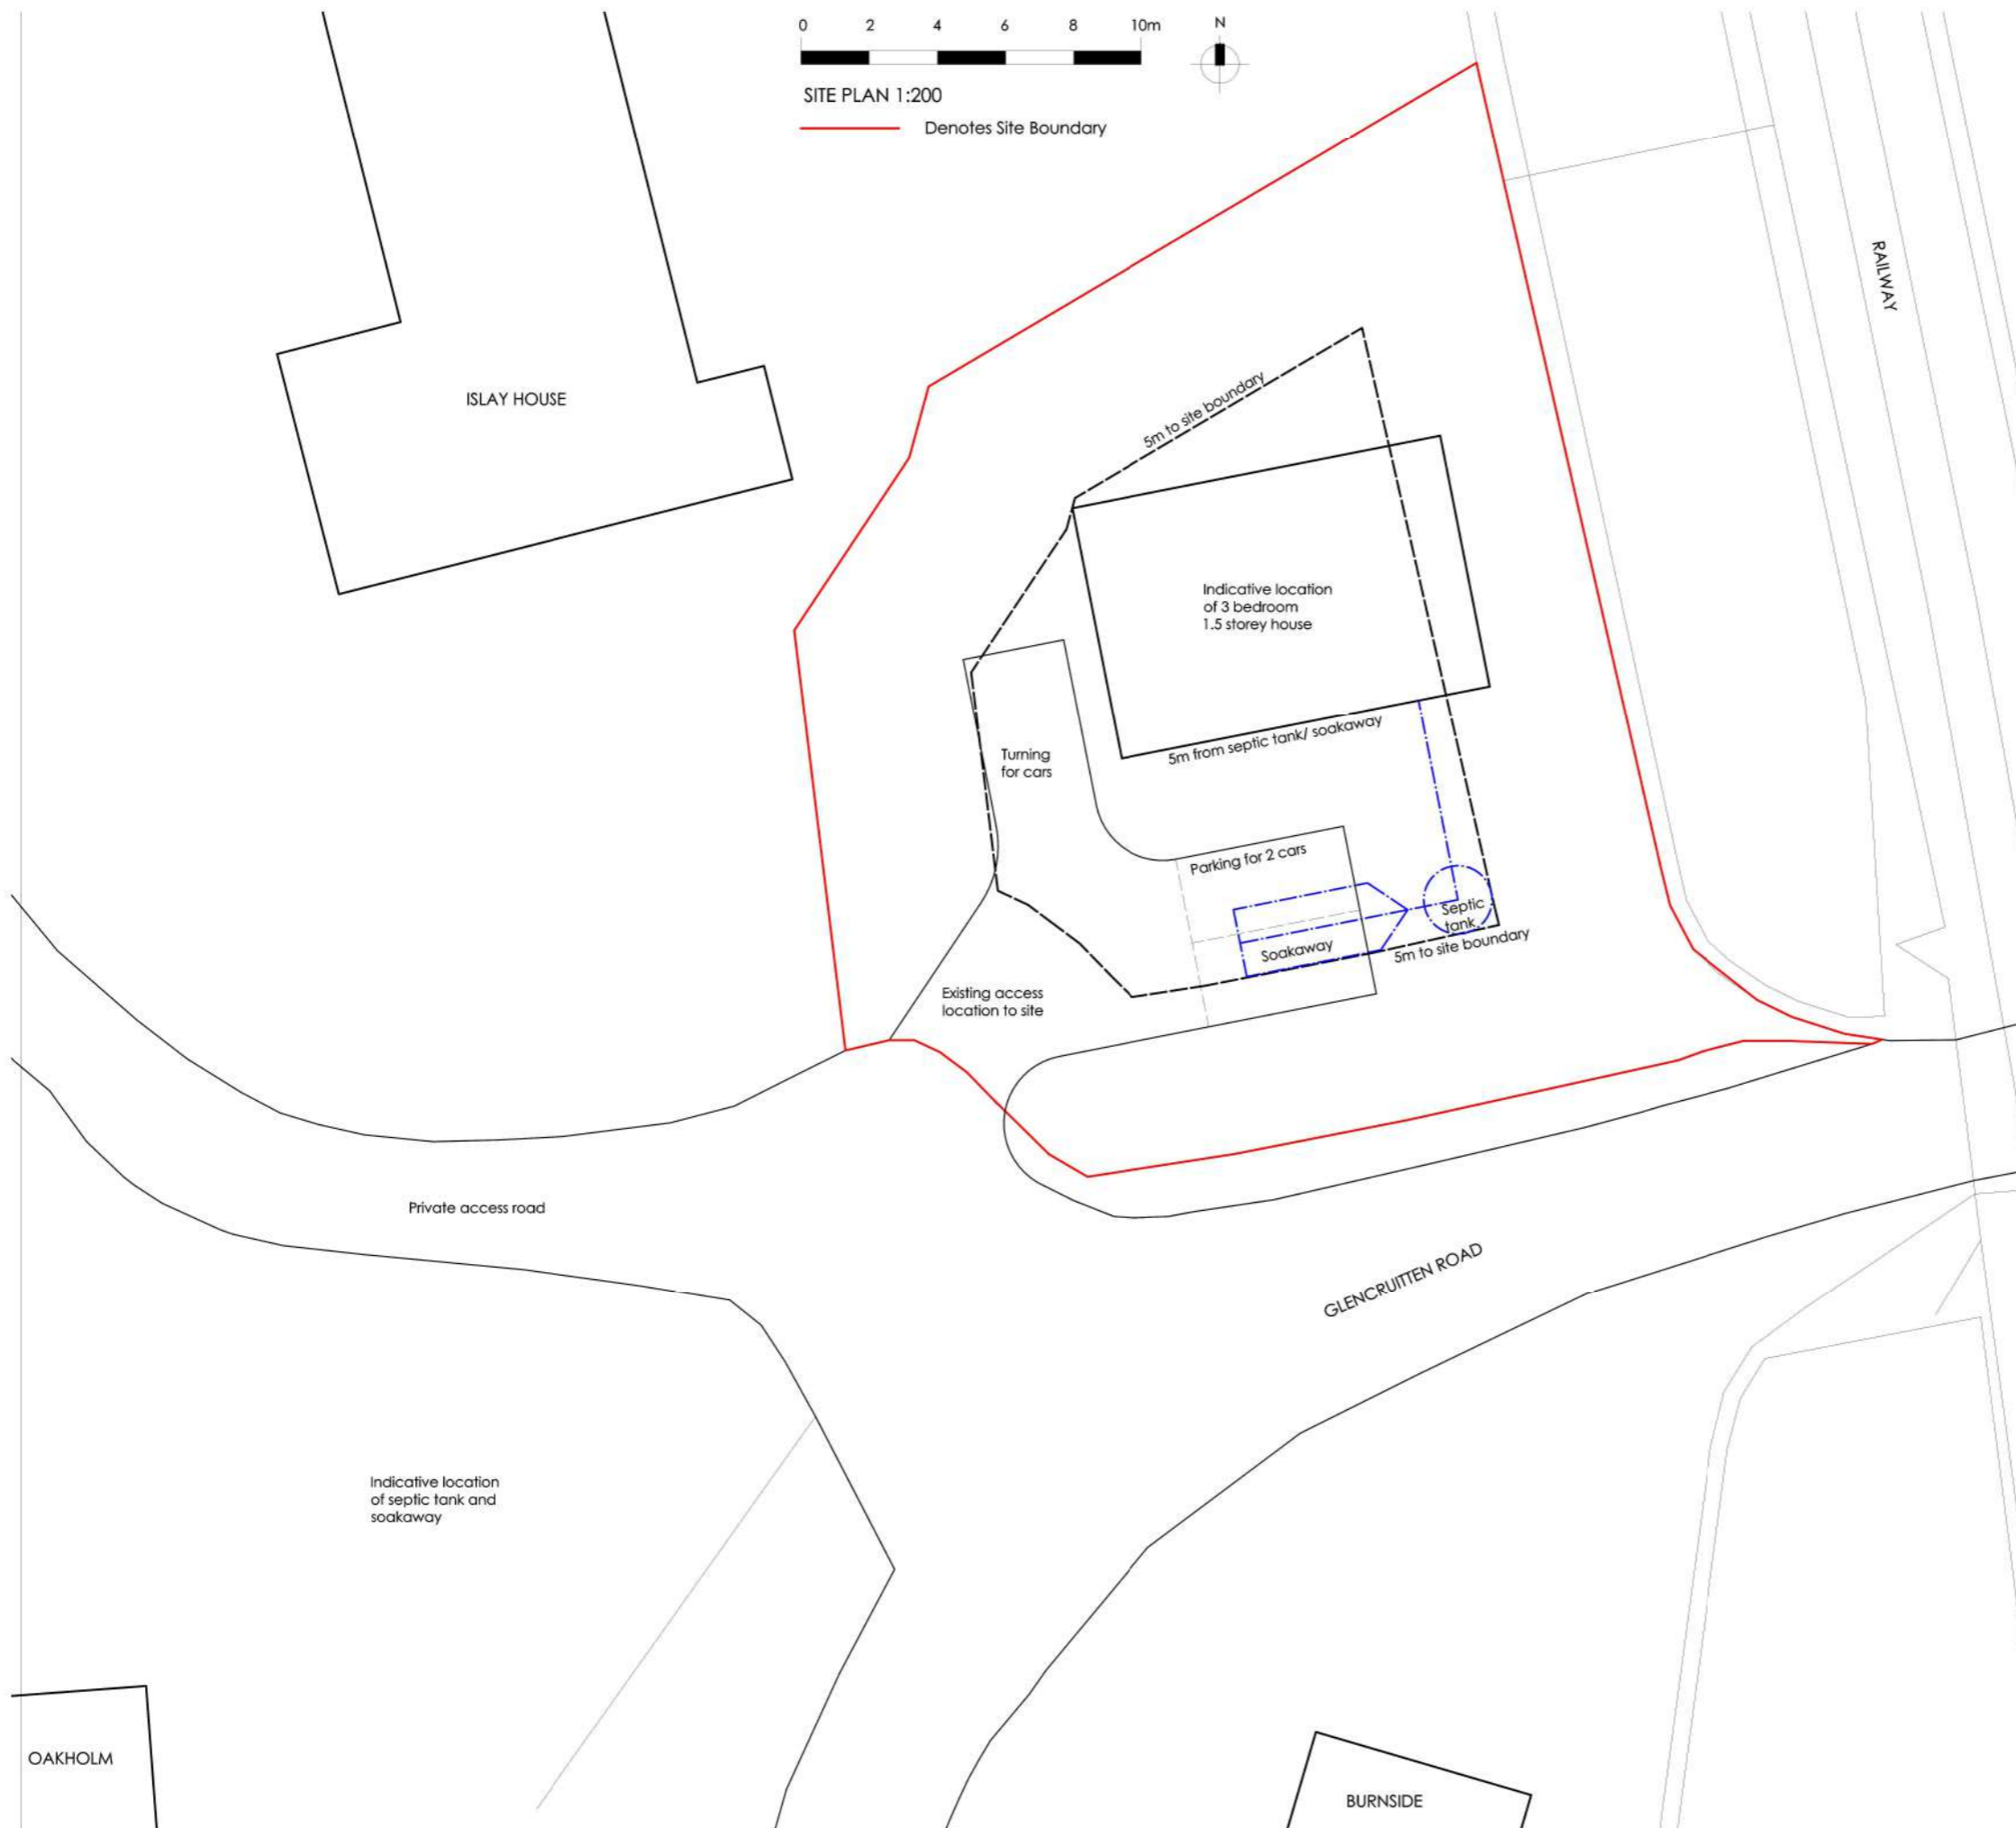

This drawing is copyrighted to Studio M and should not be reproduced in any form without written permission. To be read in conjunction with all relevant drawings/ specifications. Contractor to check all dimensions on site. Do not scale from this drawing. Client/ Project Manager to be advised of any discrepancies on the drawings and any variation between the drawings and site conditions.

STUDIO M

suzanne and mark c. mcphillips
www.studio-mcphillips.co.uk
studio.mcphillips@gmail.com
07378 307955

CLIENT	Julie Casci	
PROJECT	Land South East of Islay House, PA34 4QB Proposed Dwellinghouse	
DRAWING	Site Plan - septic tank option	
DWG NO.	(23-12) Sketch A	REV.
SCALE	1:200 @A3	DATE July 2023