

① DISABLED TOILET


② MENS TOILET

③ LADIES TOILET

FD - FIRE DETECTOR

BG - BREAK GLASS

FE - FIRE EXTINGUISHER

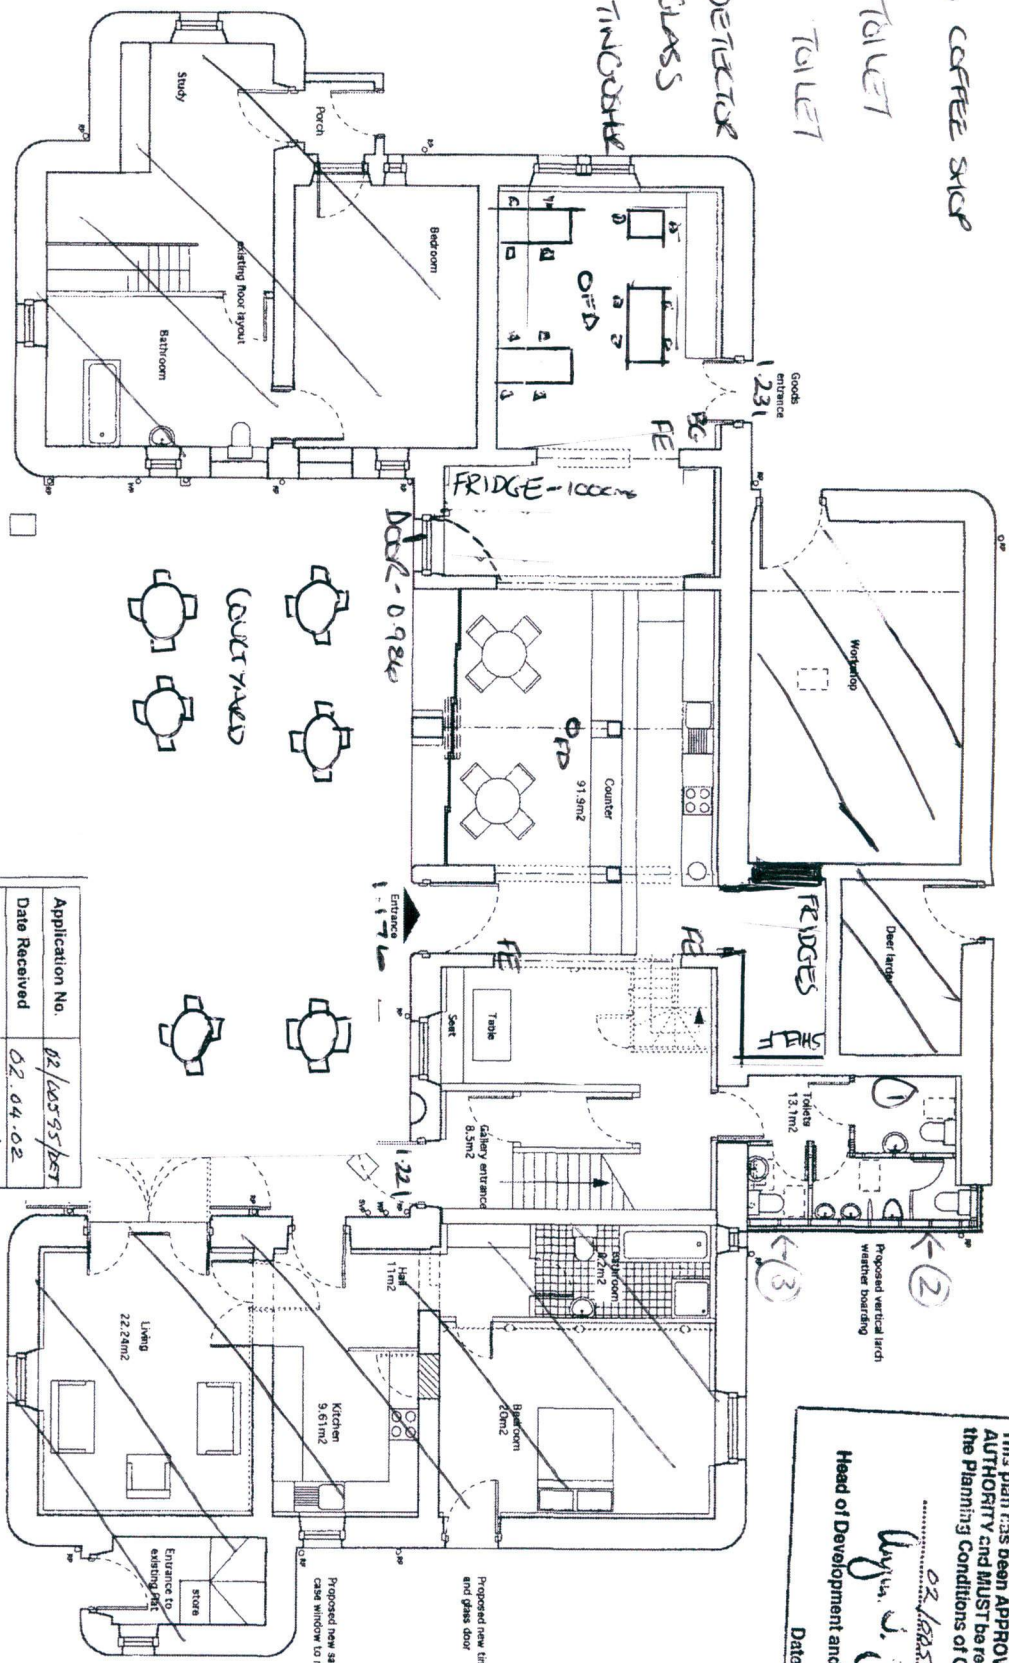

Application No.	02/05593/PBT
Date Received	02.04.02
Plan No.	11/15
Checked by	SKP

ROYAL AND BUTE COUNCIL  
 This plan has been APPROVED by the PLANNING AUTHORITY and MUST be read in conjunction with the Planning Conditions of Consent No: 02/05593/PBT  
 Angus J. Shaw  
 Head of Development and Building Control  
 Date: 03.05.02

ons  
or and window sizes amended

Client	Mr and Mrs Nelson	Project No.	M/02/03
Project	Clengorm Seading	Drawing No.	(L-)10
Drawing	Ground floor plan as proposed	Revision	A
		Scale	1:100
		Date	March 2002
		Drawn by	DB

**John Renshaw**  
 86 Constitution Street  
 Leith  
 Edinburgh EH6 6RP  
 Telephone 0131 555 2245  
 Facsimile 0131 555 5526