




Proposed Visitor Center Layout - Licensed Areas
1 : 50

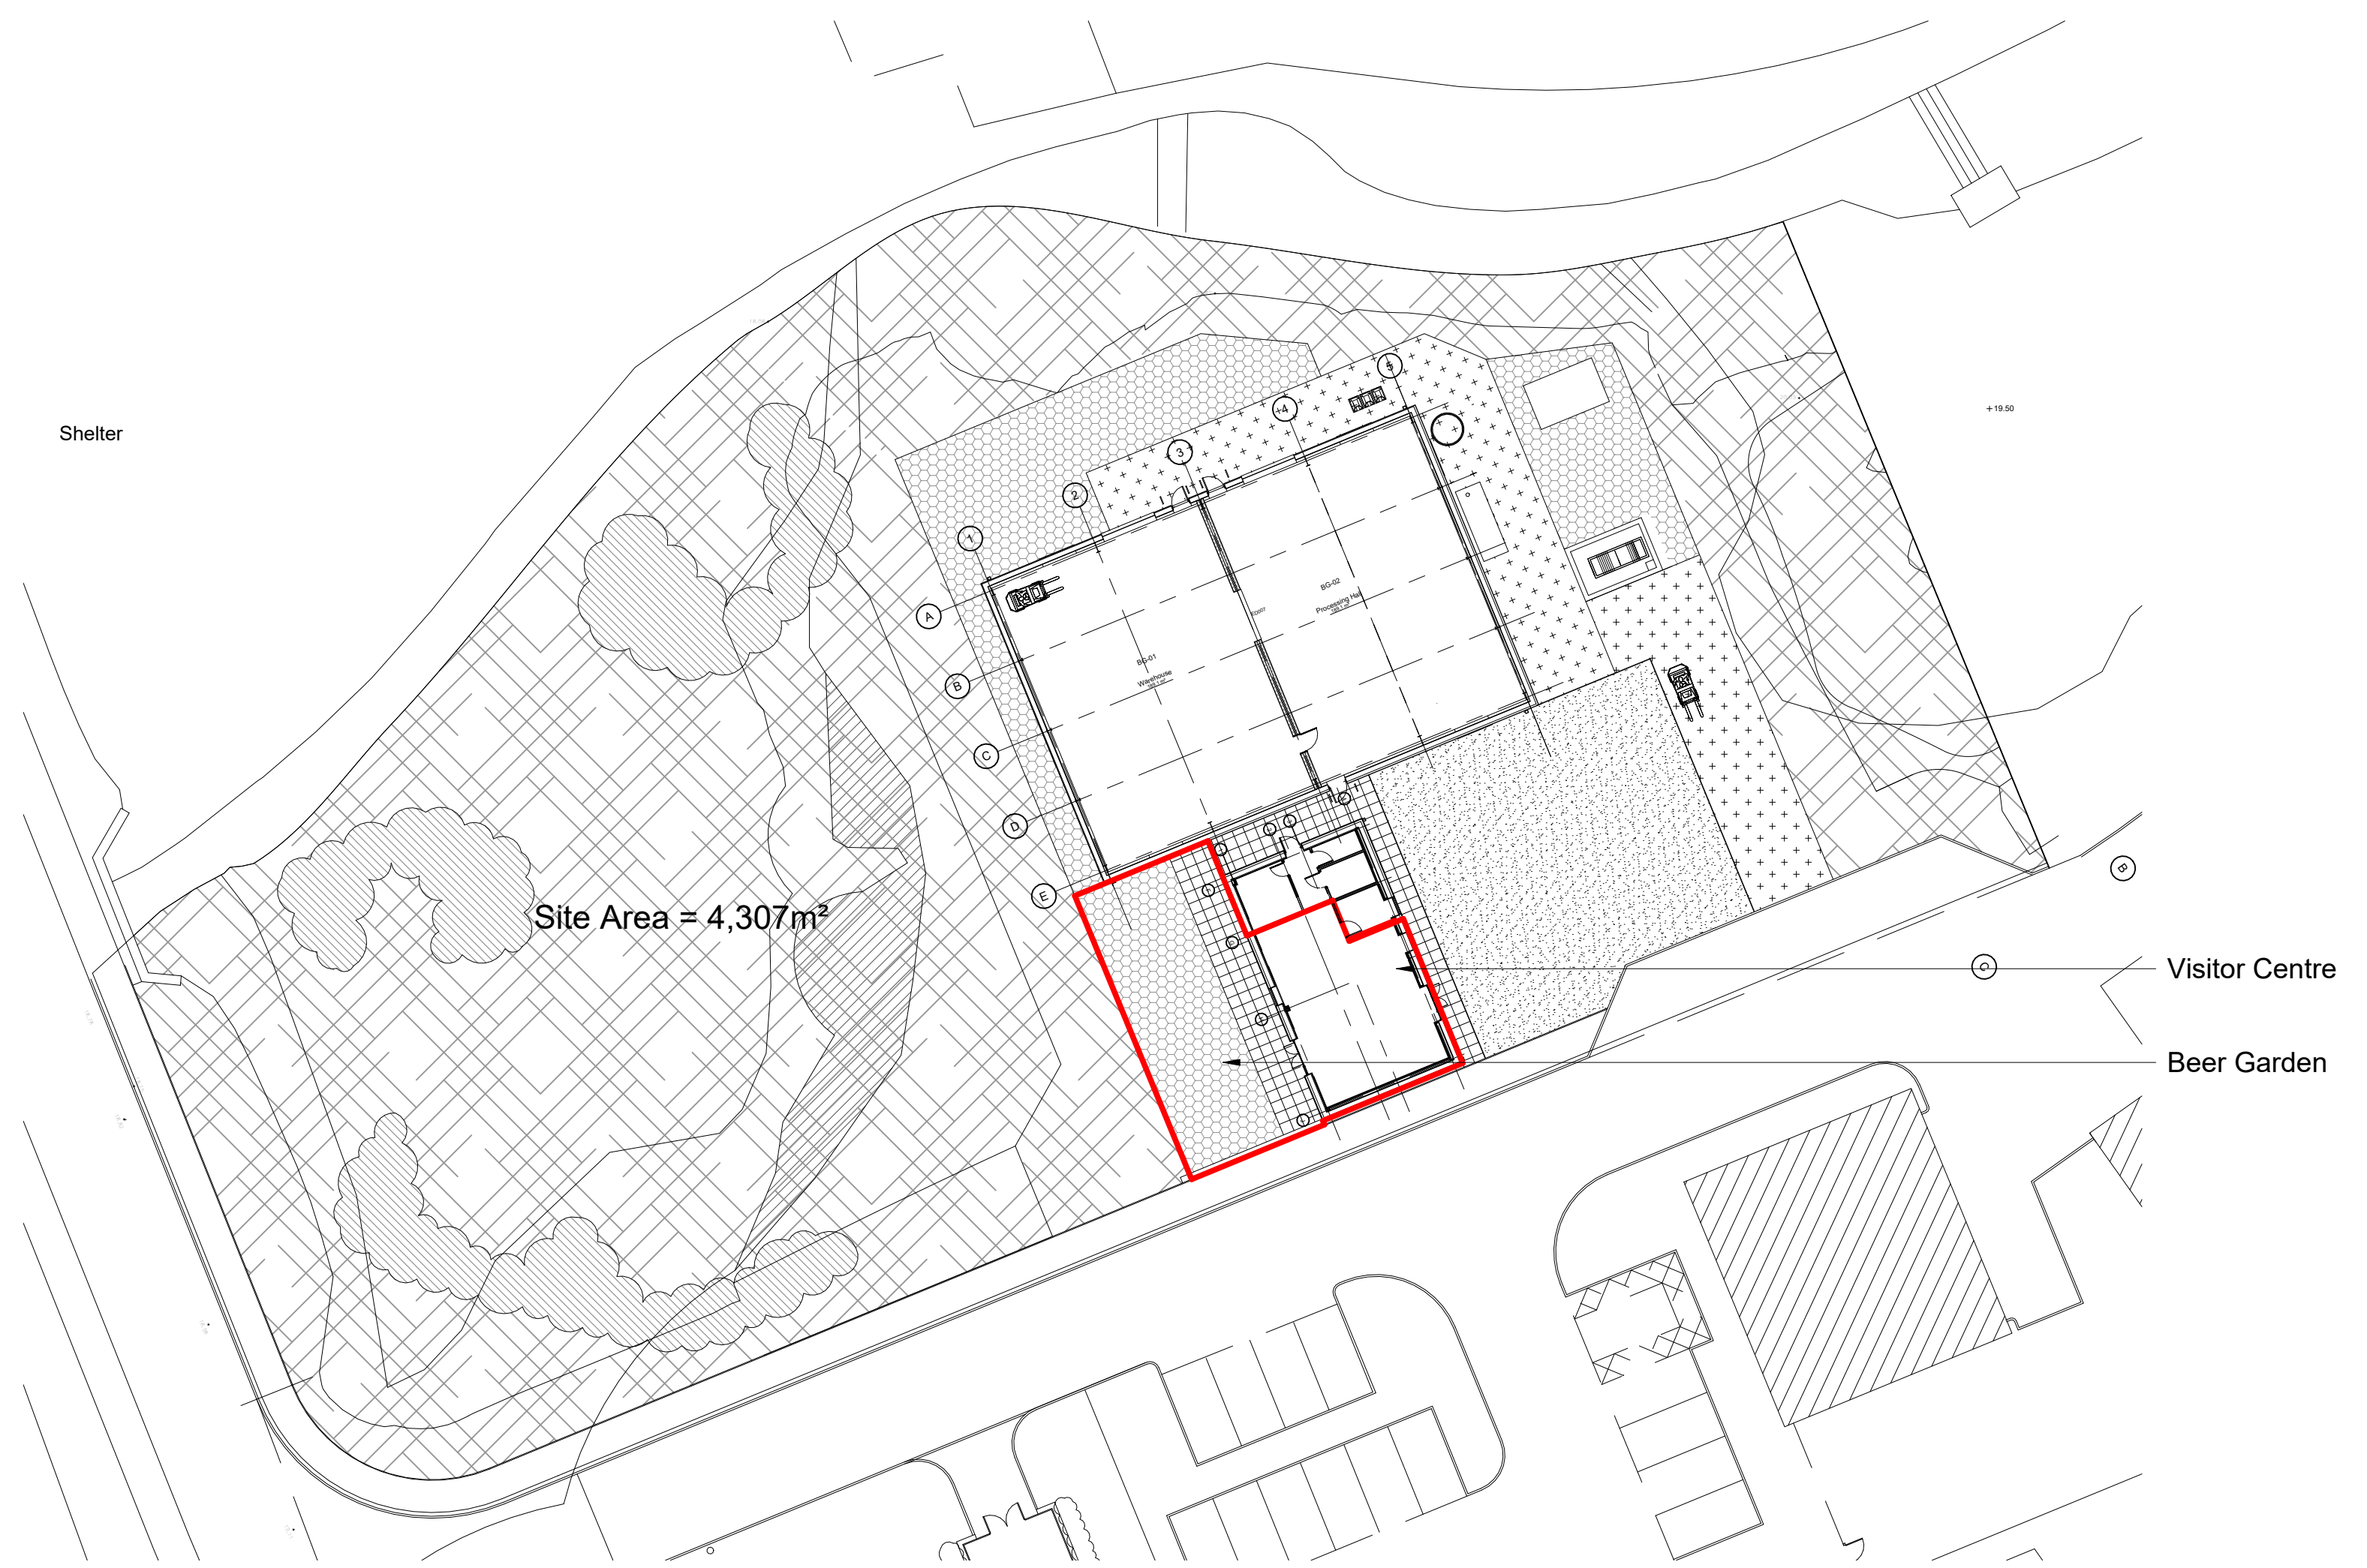

Site Plan
1 : 300

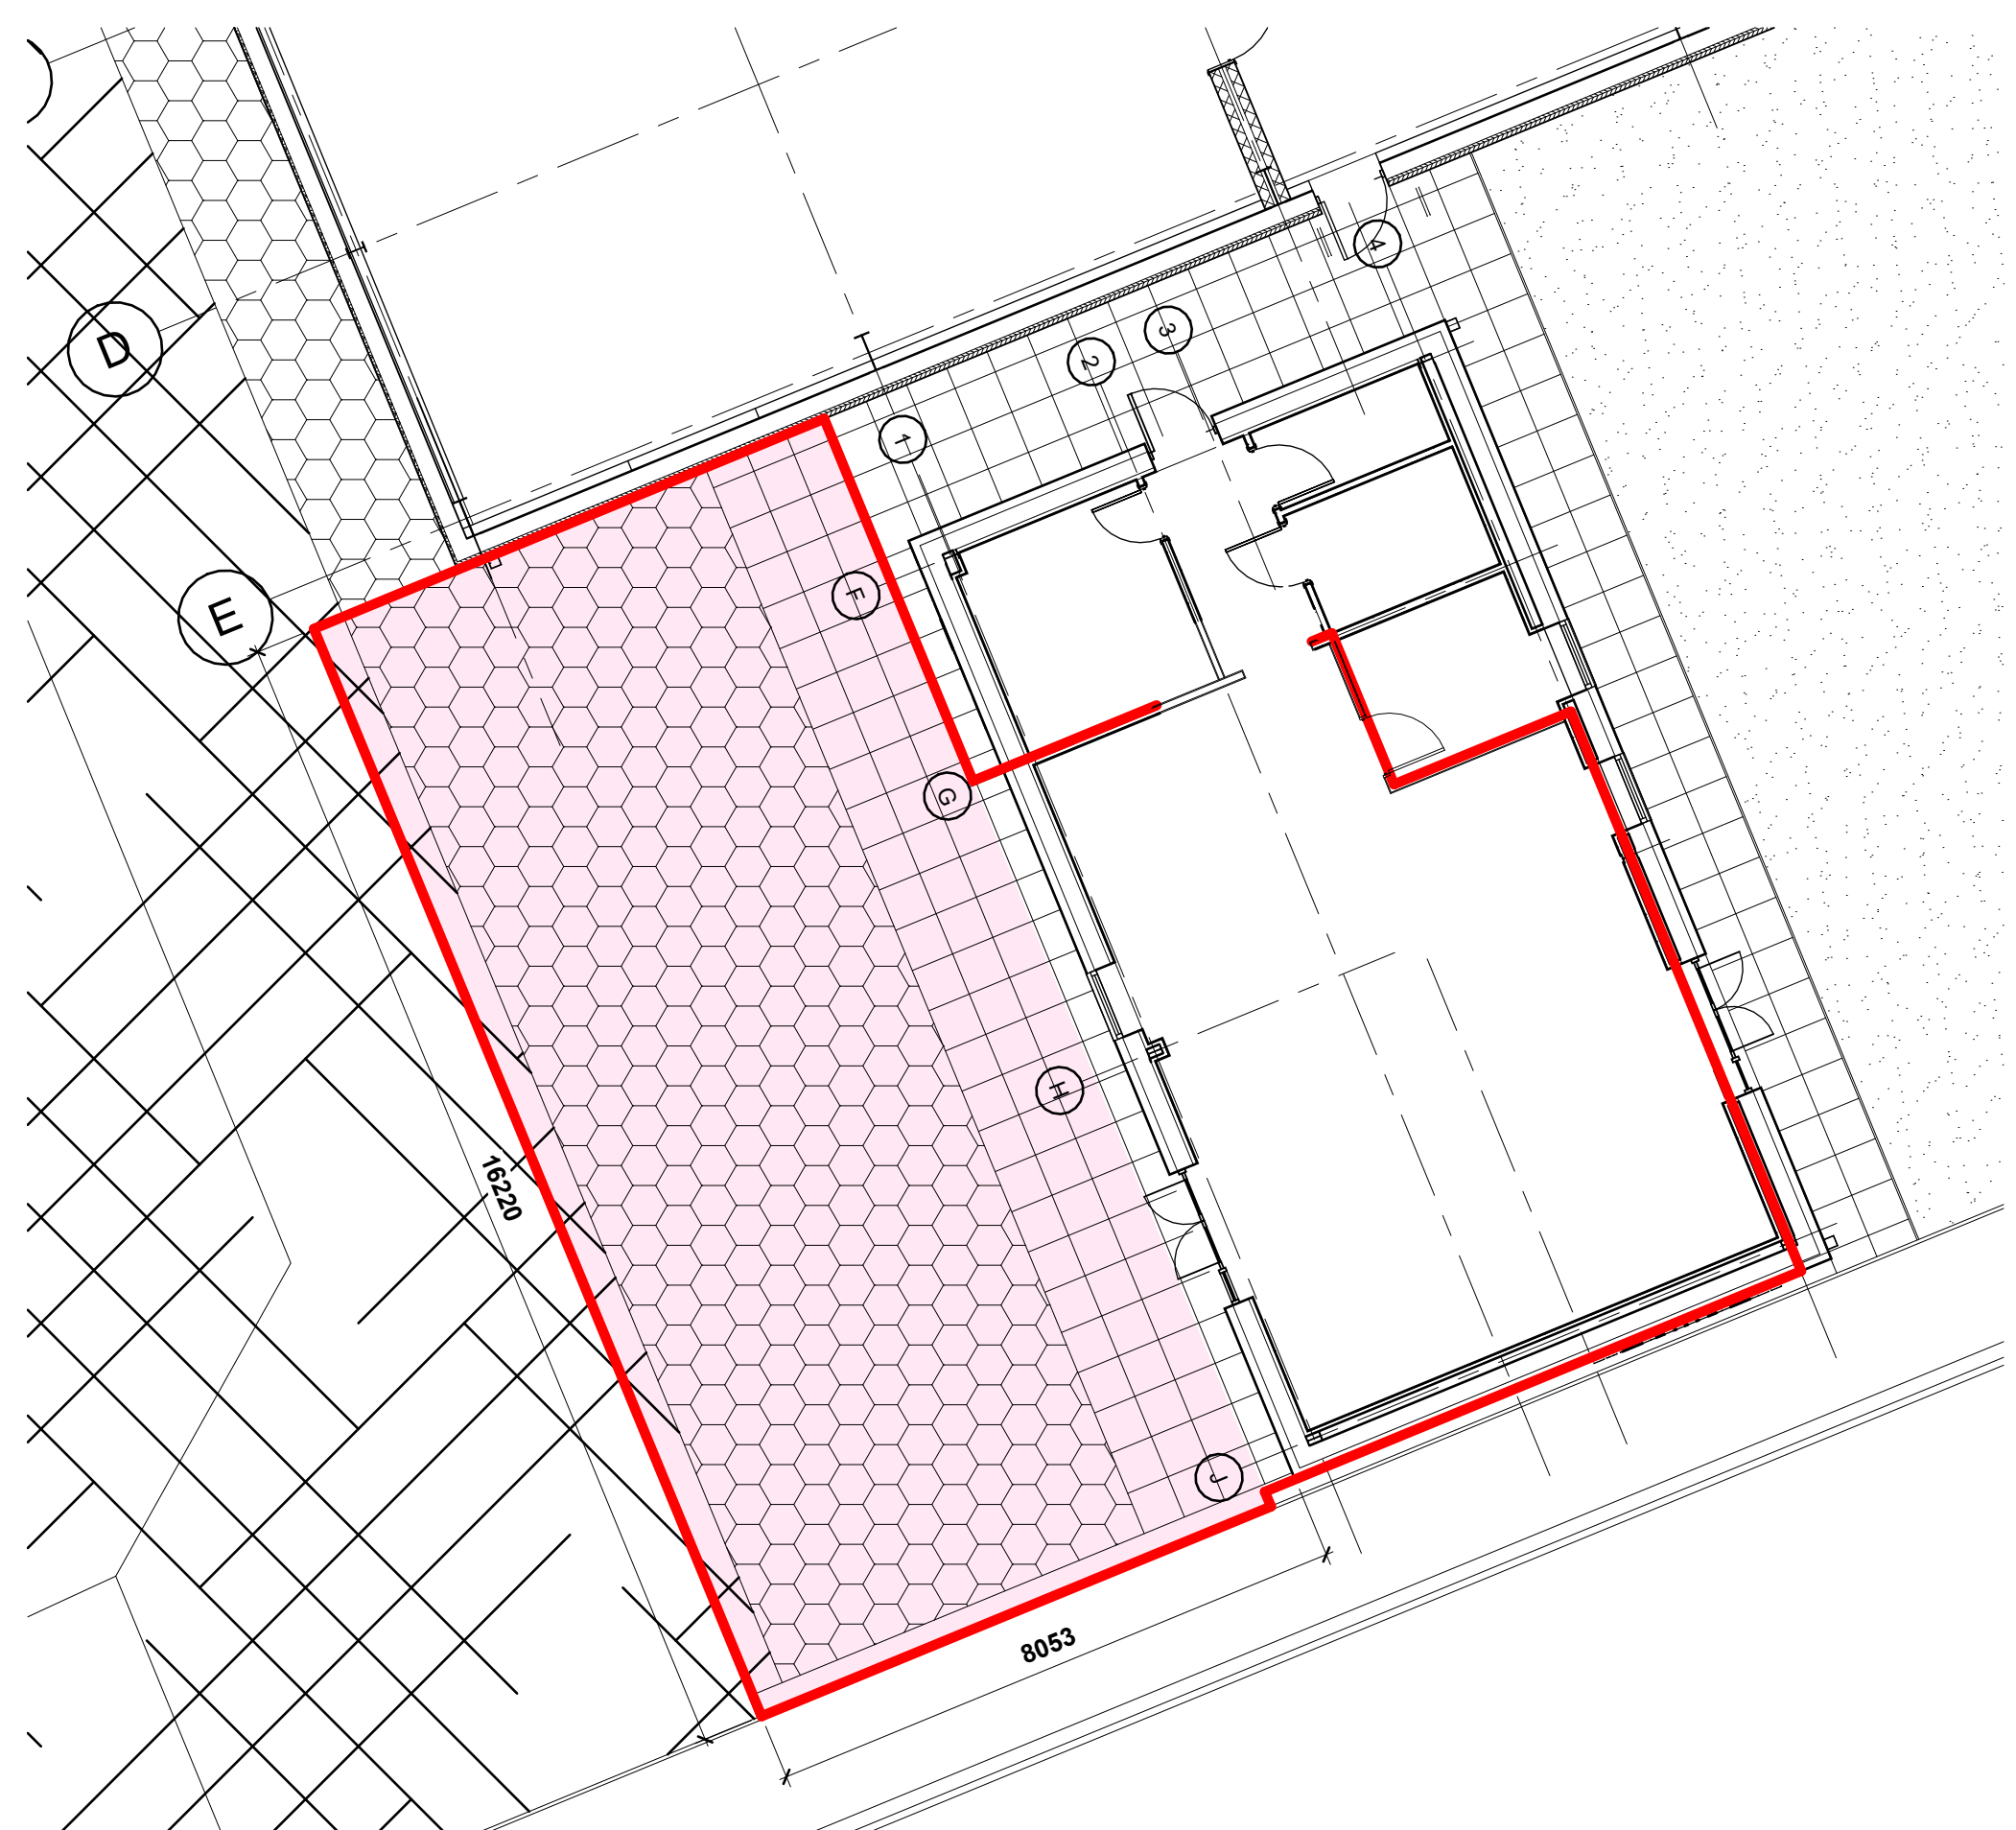


Beer Garden - Licensed Area
1 : 100

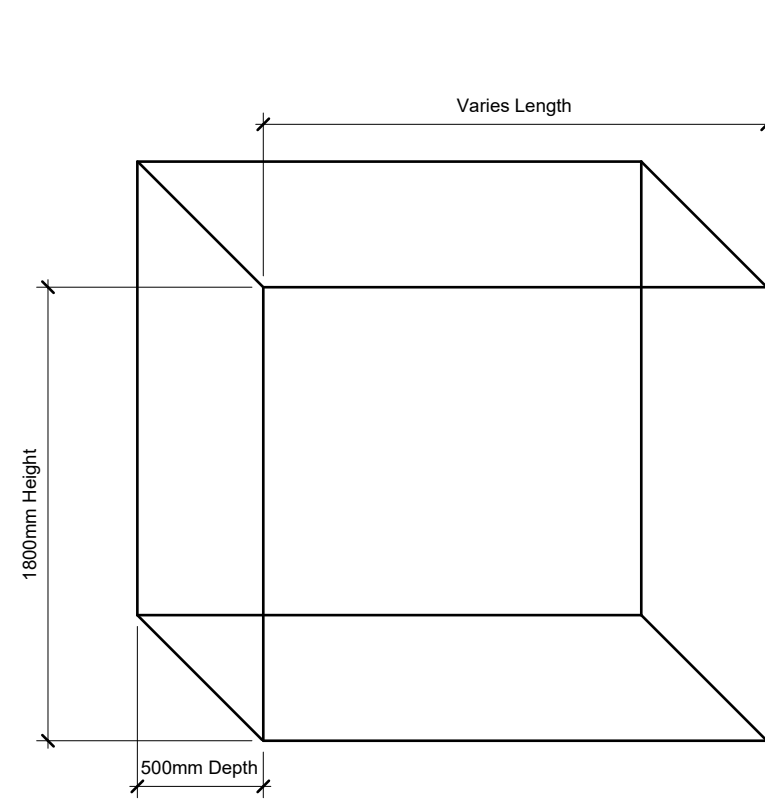


Shelving Display of Alcohol

	Length	Height	m ²
Shelf A 	1310mm	1800mm	2.35m ²
Shelf B 	2370mm	1800mm	4.26m ²
Shelf C 	7572mm	1800mm	13.62m ²
Shelf D 	2370mm	1800mm	3.86m ²
Shelf E 	2145mm	1800mm	3.86m ²
	1000mm	800mm	0.8m ²
Total			28.75m ²

Bear Garden Area
16220mm x 7604mm = 123.3 m²

 

VISUAL SCALE 1:100 @ A1

 

VISUAL SCALE 1:50 @ A1

Rev	Description	Date	Dr by	App by
C	Revised office space to a smaller room	06/02/2024	SJ	EM
B	Areas revised	02/02/2024	SJ	EM
A	Licensed Drawing Updated with further info	04/01/2024	SJ	EM

CMA ARCHITECTS
Suite 1.07
Hillington Park Innovation Centre
1 Ainslie Road
Glasgow
G52 4RU
tel: 0141 946 0202
arch@campbell-morris.co.uk
www.campbell-morris.co.uk

Original by SJ	Date created 07/12/23	Approved by EM
-------------------	--------------------------	-------------------

Client name
Islay Boys Ltd

Project
Islay Ales Brewery and Visitor's Center

Drawing
Indication of Licensed Areas

Issue status Building Warrant	Scale As indicated @A1
----------------------------------	---------------------------

Project number 1942	Revision
Drawing number IAB-03-A-01-001	C

This drawing is to be read in conjunction with all related drawings. All dimensions must be checked and verified on site before commencing any work or producing shop drawings. The originator should be notified immediately of any discrepancy. This drawing is copyright and remains the property of CMA.