


LEGEND:-

- Stairs - Indicated stairs, steps or a Lift
- Site boundary
- Area of Alcohol display
- Smoke Detector
- Heat Detector
- Fire Alarm Break Glass
- Staff Area Only
- E-L - Emergency Light (general of exit)

DISPLAY FRONTAGE			
Area	Length(m)	Height(m)	Area(m ²)
Not Accessible by public			
A	3m	3m	9m
B	3.2m	1.05m	3.36m
Accessible by public			
C	3.9m	1.7m (avg)	6.63m
Total Frontage Area			18.99m ²

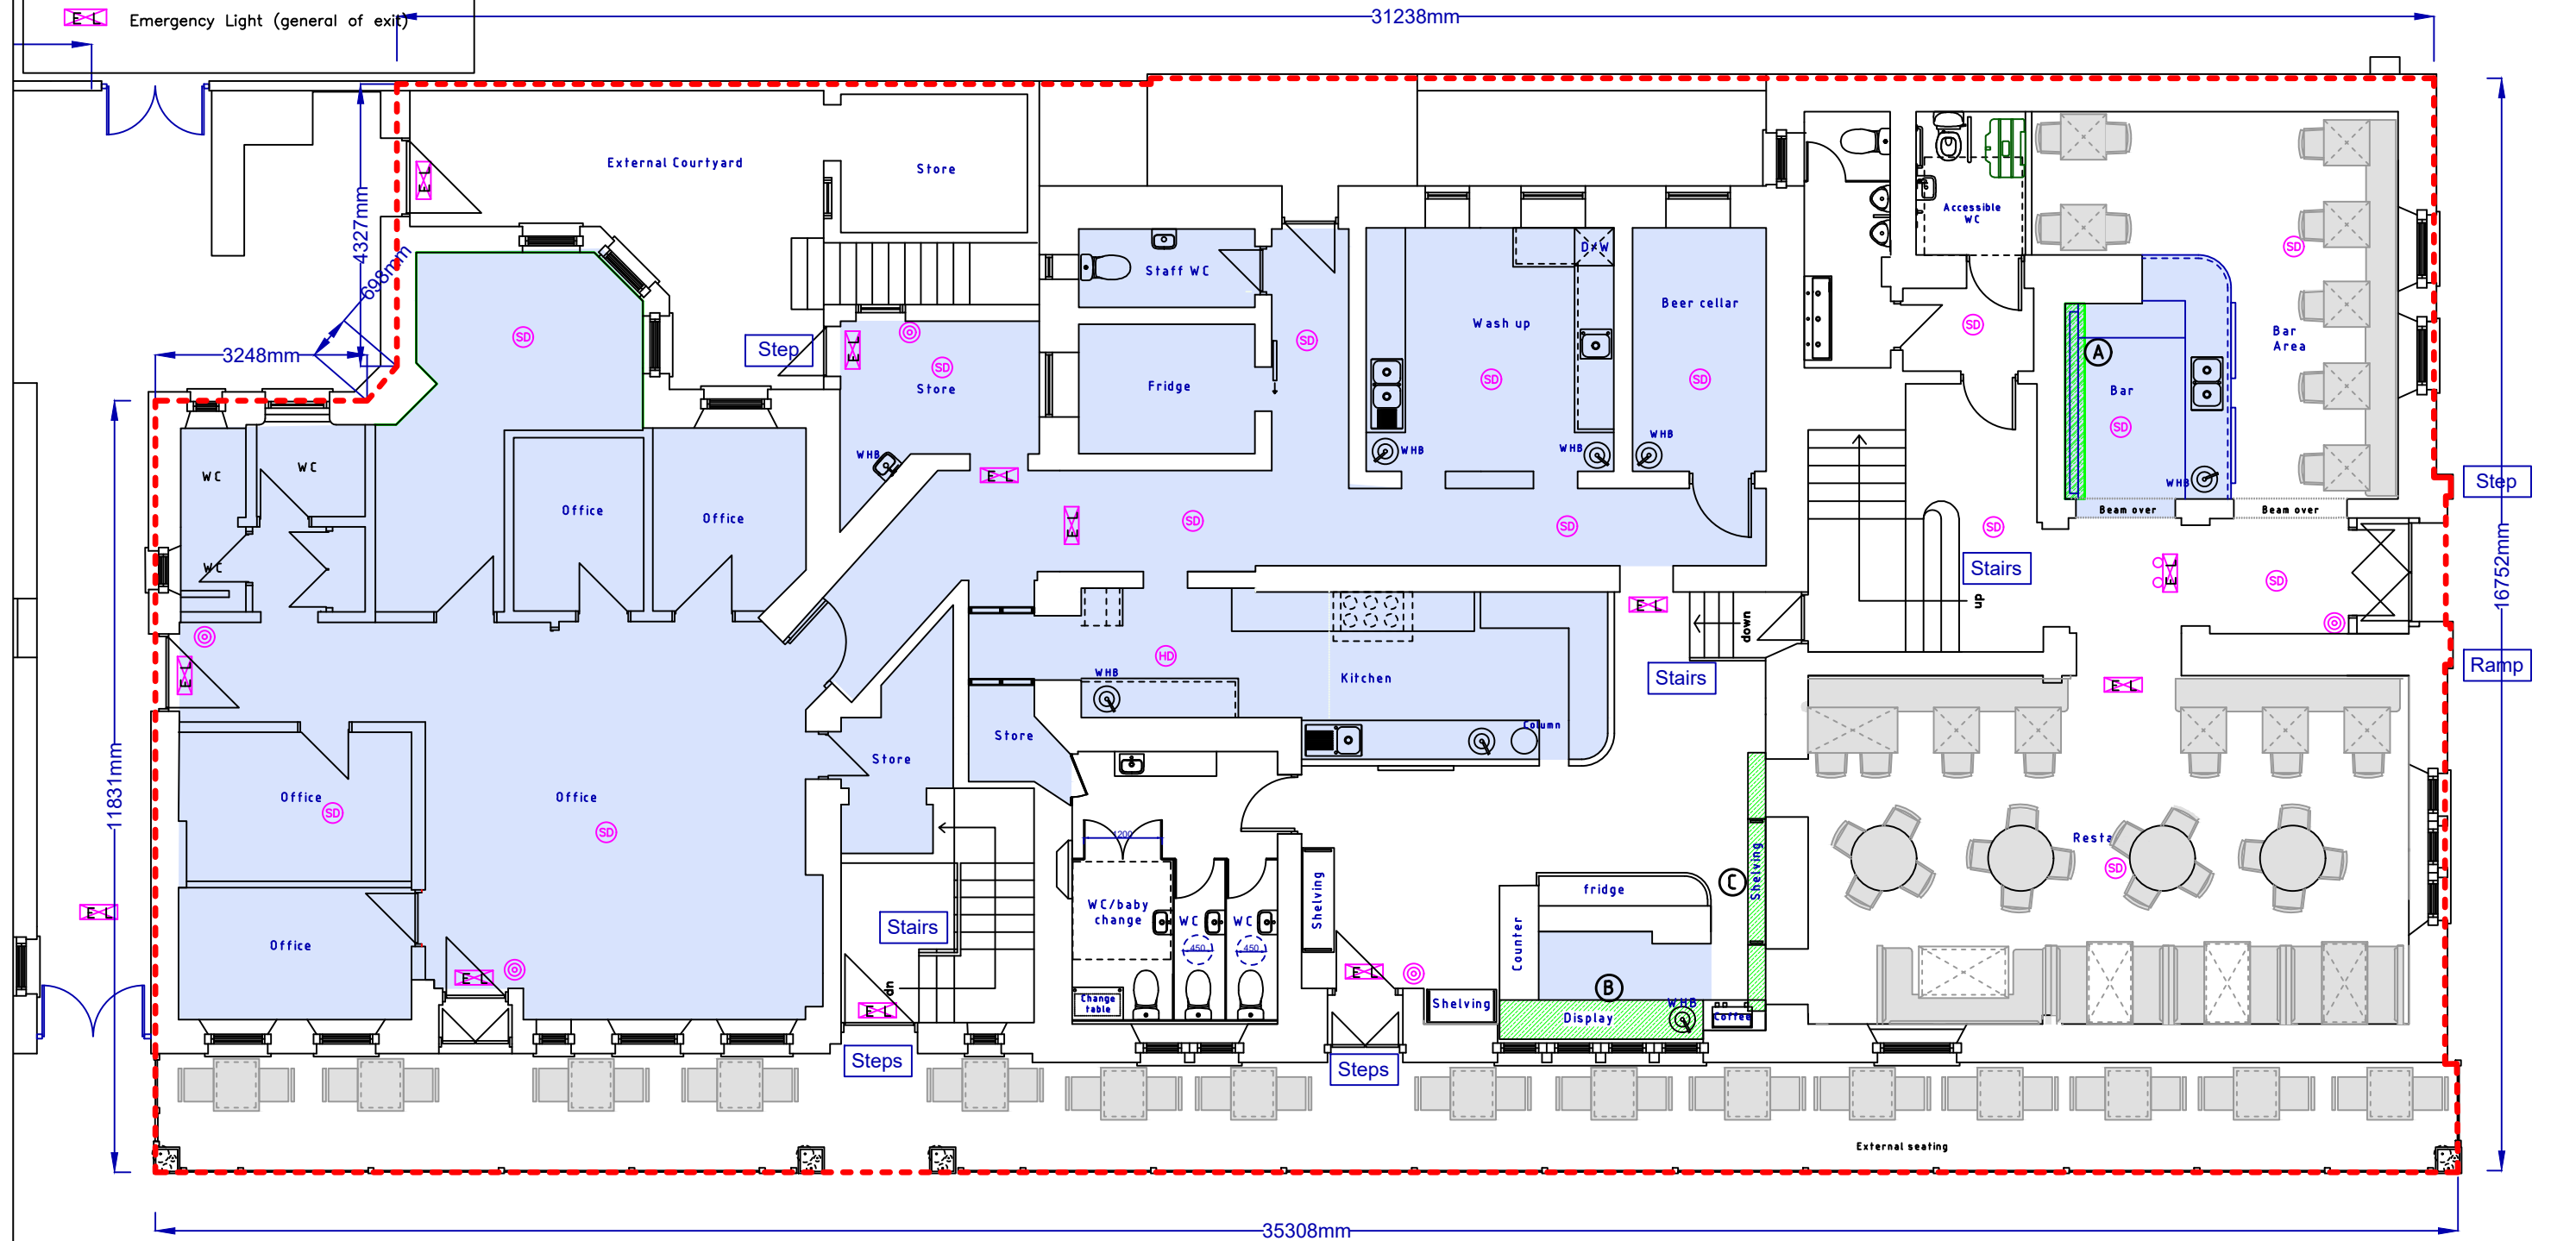

PROPOSED GROUND FLOOR PLANS (1:100)

Drawing Ground Floor Plan as Proposed			
Location 1 East Princess Street, 48/50 Sinclair St Helensburgh			
Client Peckham's V&V Ltd	Date Mar 24	Scale 1:100 @ A3	
	TJ003	Edition 1st	Sheet 1/1