

1

2

3

4

5

6

7

8

| Rev | Revision note | Date | Signature | Checked |
|-----|-------------------|----------|-----------|---------|
| A- | Preliminary issue | 27/10/09 | | |

A

B

C

D

E

F

G

H

A

B

C


D

E

F

G

H

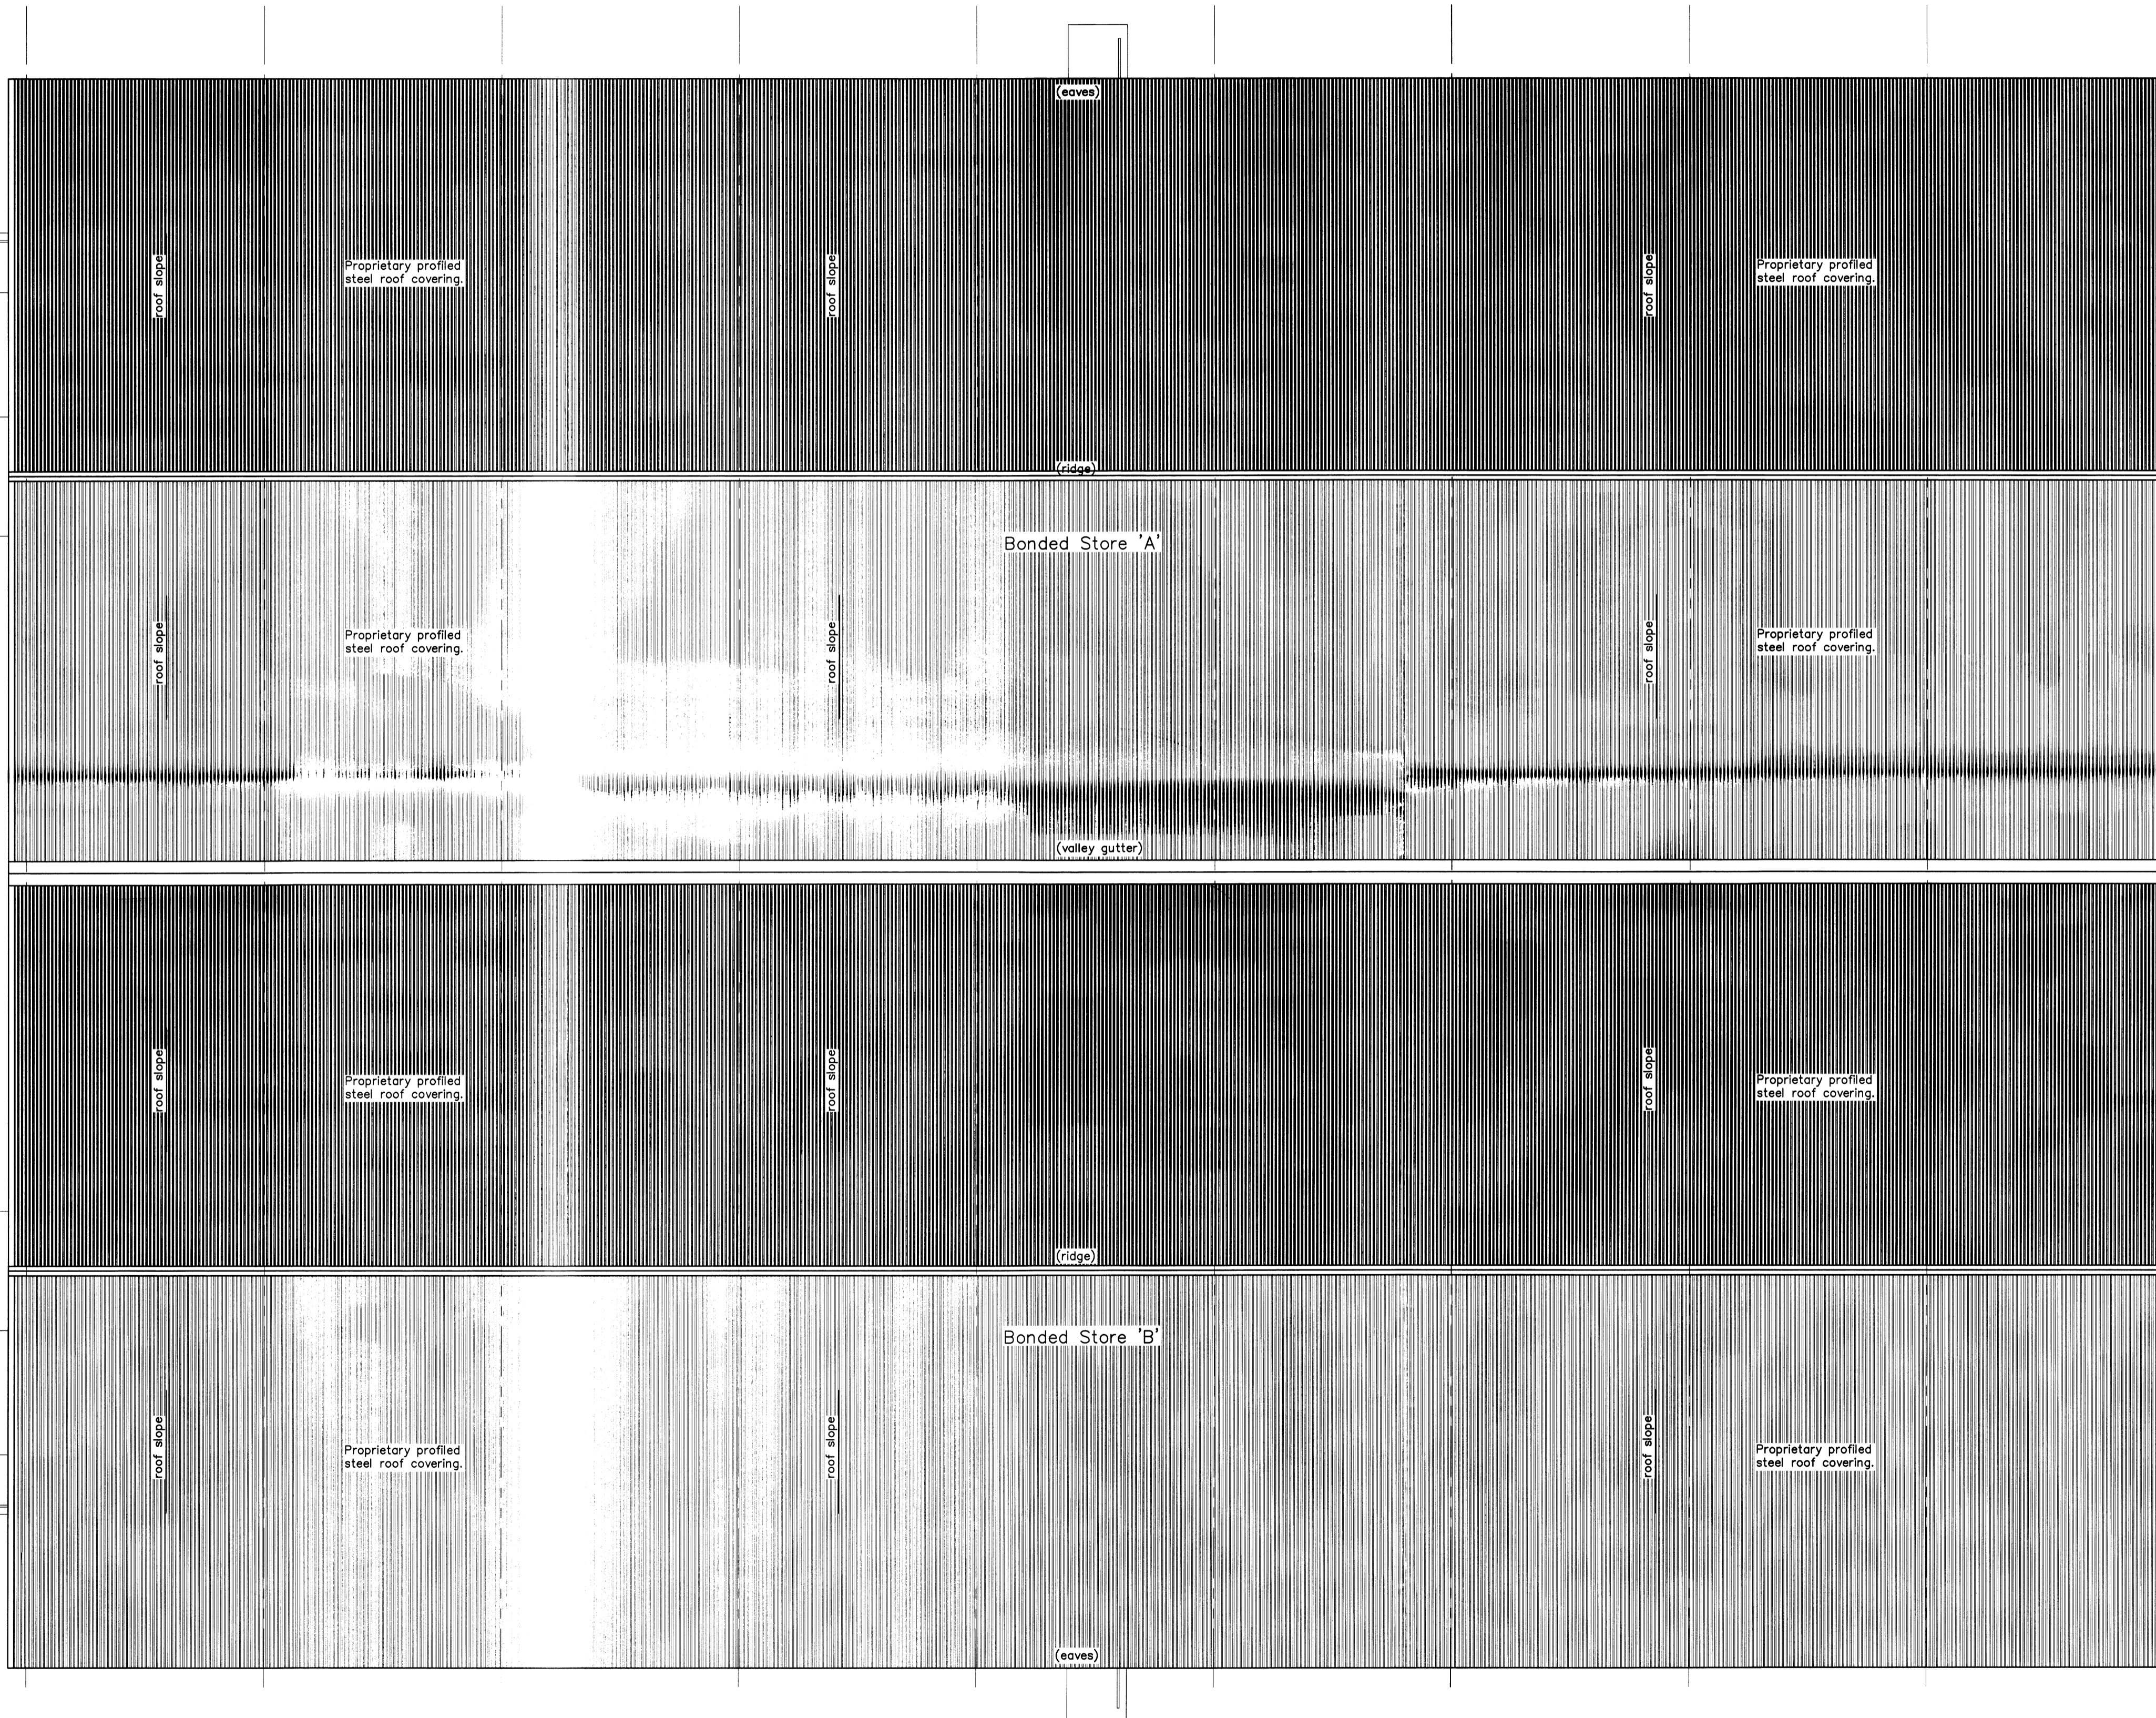

THIS DRAWING IS COPYRIGHT AND MUST NOT BE AMENDED OR COPIED IN WHOLE OR PART WITHOUT THE WRITTEN CONSENT OF STEWART CONSULTING.

| | | | | |
|---------|--|----------|-------|---------|
| Client | Kilchoman Distillery | | | |
| Project | Proposed Bonded Store, Conisby, Bruichladdich, Isle of Islay | | | |
| Drawing | Roof plan | | | |
| Date | October 2009 | Scale | 1:100 | Rev |
| | | Drawn by | amcd. | 1768-04 |
| | | | | A |

ROOF PLAN

