



Notes:


1. All sizes in millimeters
2. Do not scale from drawings
3. Any discrepancies to be notified to client/architect immediately
4. All sizes to be checked on site
5. To be read in conjunction with specification

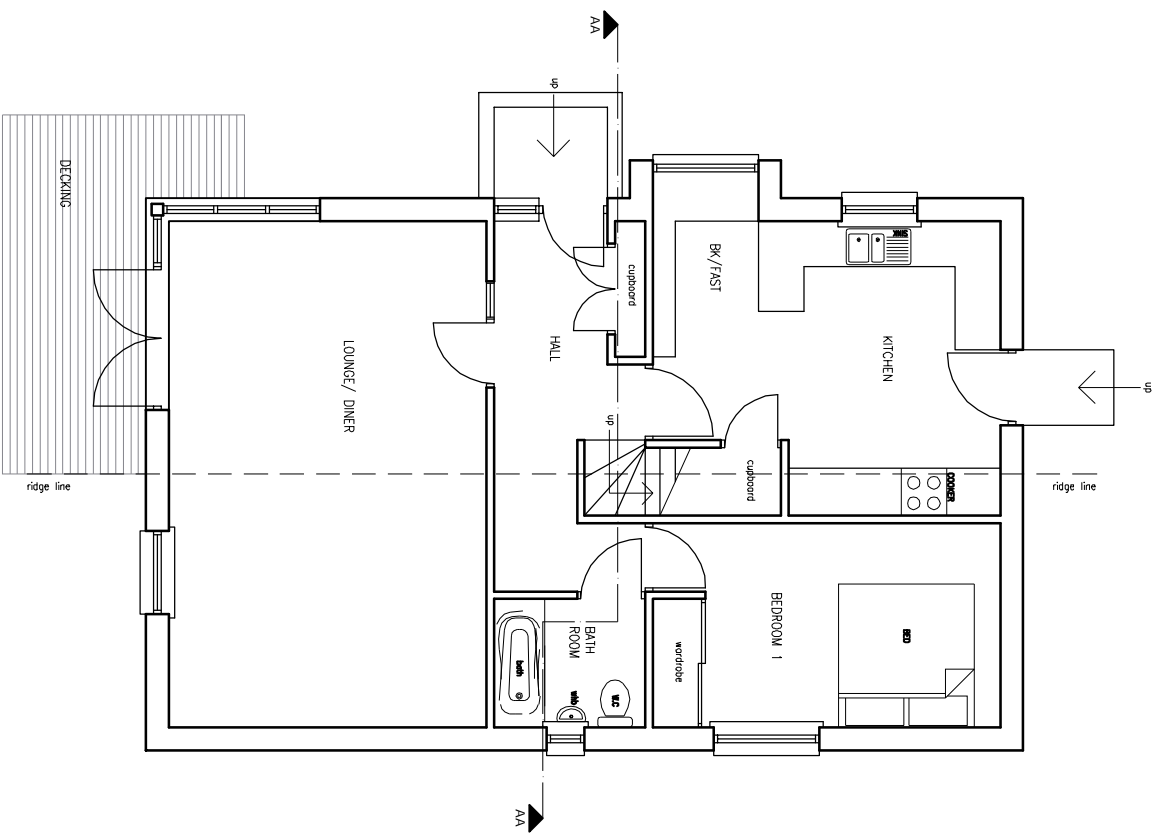

GROUND FLOOR PLAN

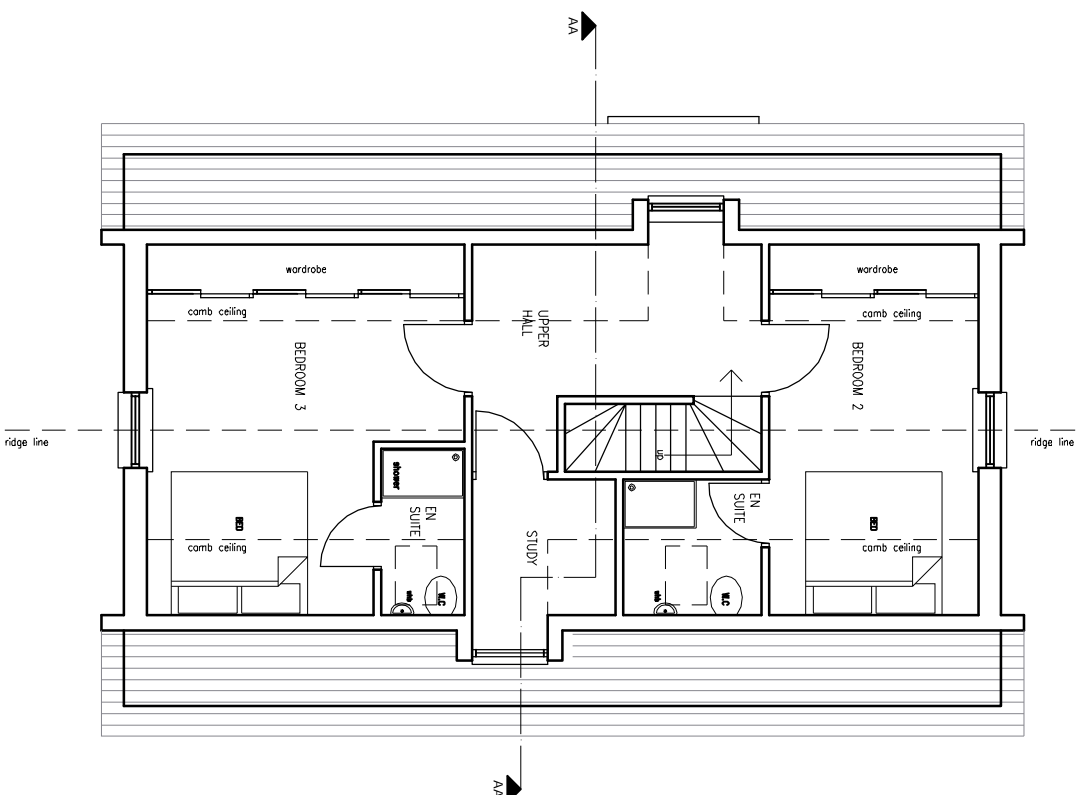

FIRST FLOOR PLAN

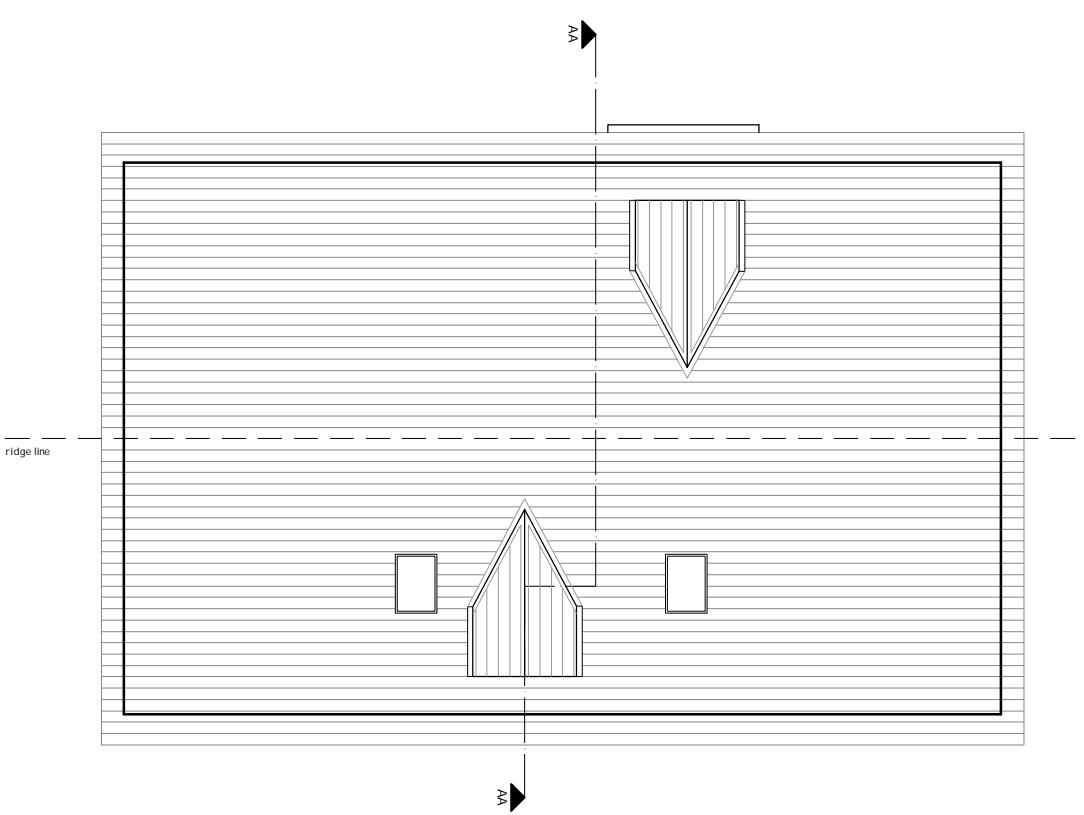

ROOF PLAN

**John R. Coleman**  
*Architect*  
B.Arch.(Hons) M.Sc. RIBA FRAS

36 Glasgow Road  
Glasgow  
G66 1DA

Tel: 0141 776 3035  
John@john-coleman.net

Planning, Landscaping and  
Interior Design Consultant

Job:                      New House

For:                      Mr. George Paton

Location:                      Clachan of Glendaruel

                                     House Type B (3 Bed)

                                     Drawing: Floor Plans

                                     Drg No: 1050/007

                                     Scale: 1:100 Date: Aug '11

Revision: