

KEY


- APPLICATION BOUNDARY
- LAND OWNED BY APPLICANT
- - - NEW WATER SUPPLY PIPE

DRAINAGE KEY

- FOUL WATER DRAINAGE
- SURFACE WATER DRAINAGE
- ST SEPTIC TANK
- SC SAMPLING CHAMBER
- DB DISTRIBUTION BOX
- IB INFILTRATION BED
- IC INSPECTION CHAMBER
- RE RODDING EYE
- SA SOAKAWAY
- RWP RAIN WATER PIPE
- SWP SOIL WASTE VENT PIPE

LANDSCAPING, SPECIES CODES

Tree Code	Species
Fs	Fagus Sylvatica (Beech)
Bp	Betula Pendula (Silver Birch)
Shrub Code	Species
C	Fagus Sylvatica & Sorbus Acuparria (Beech hedging & Rowan)

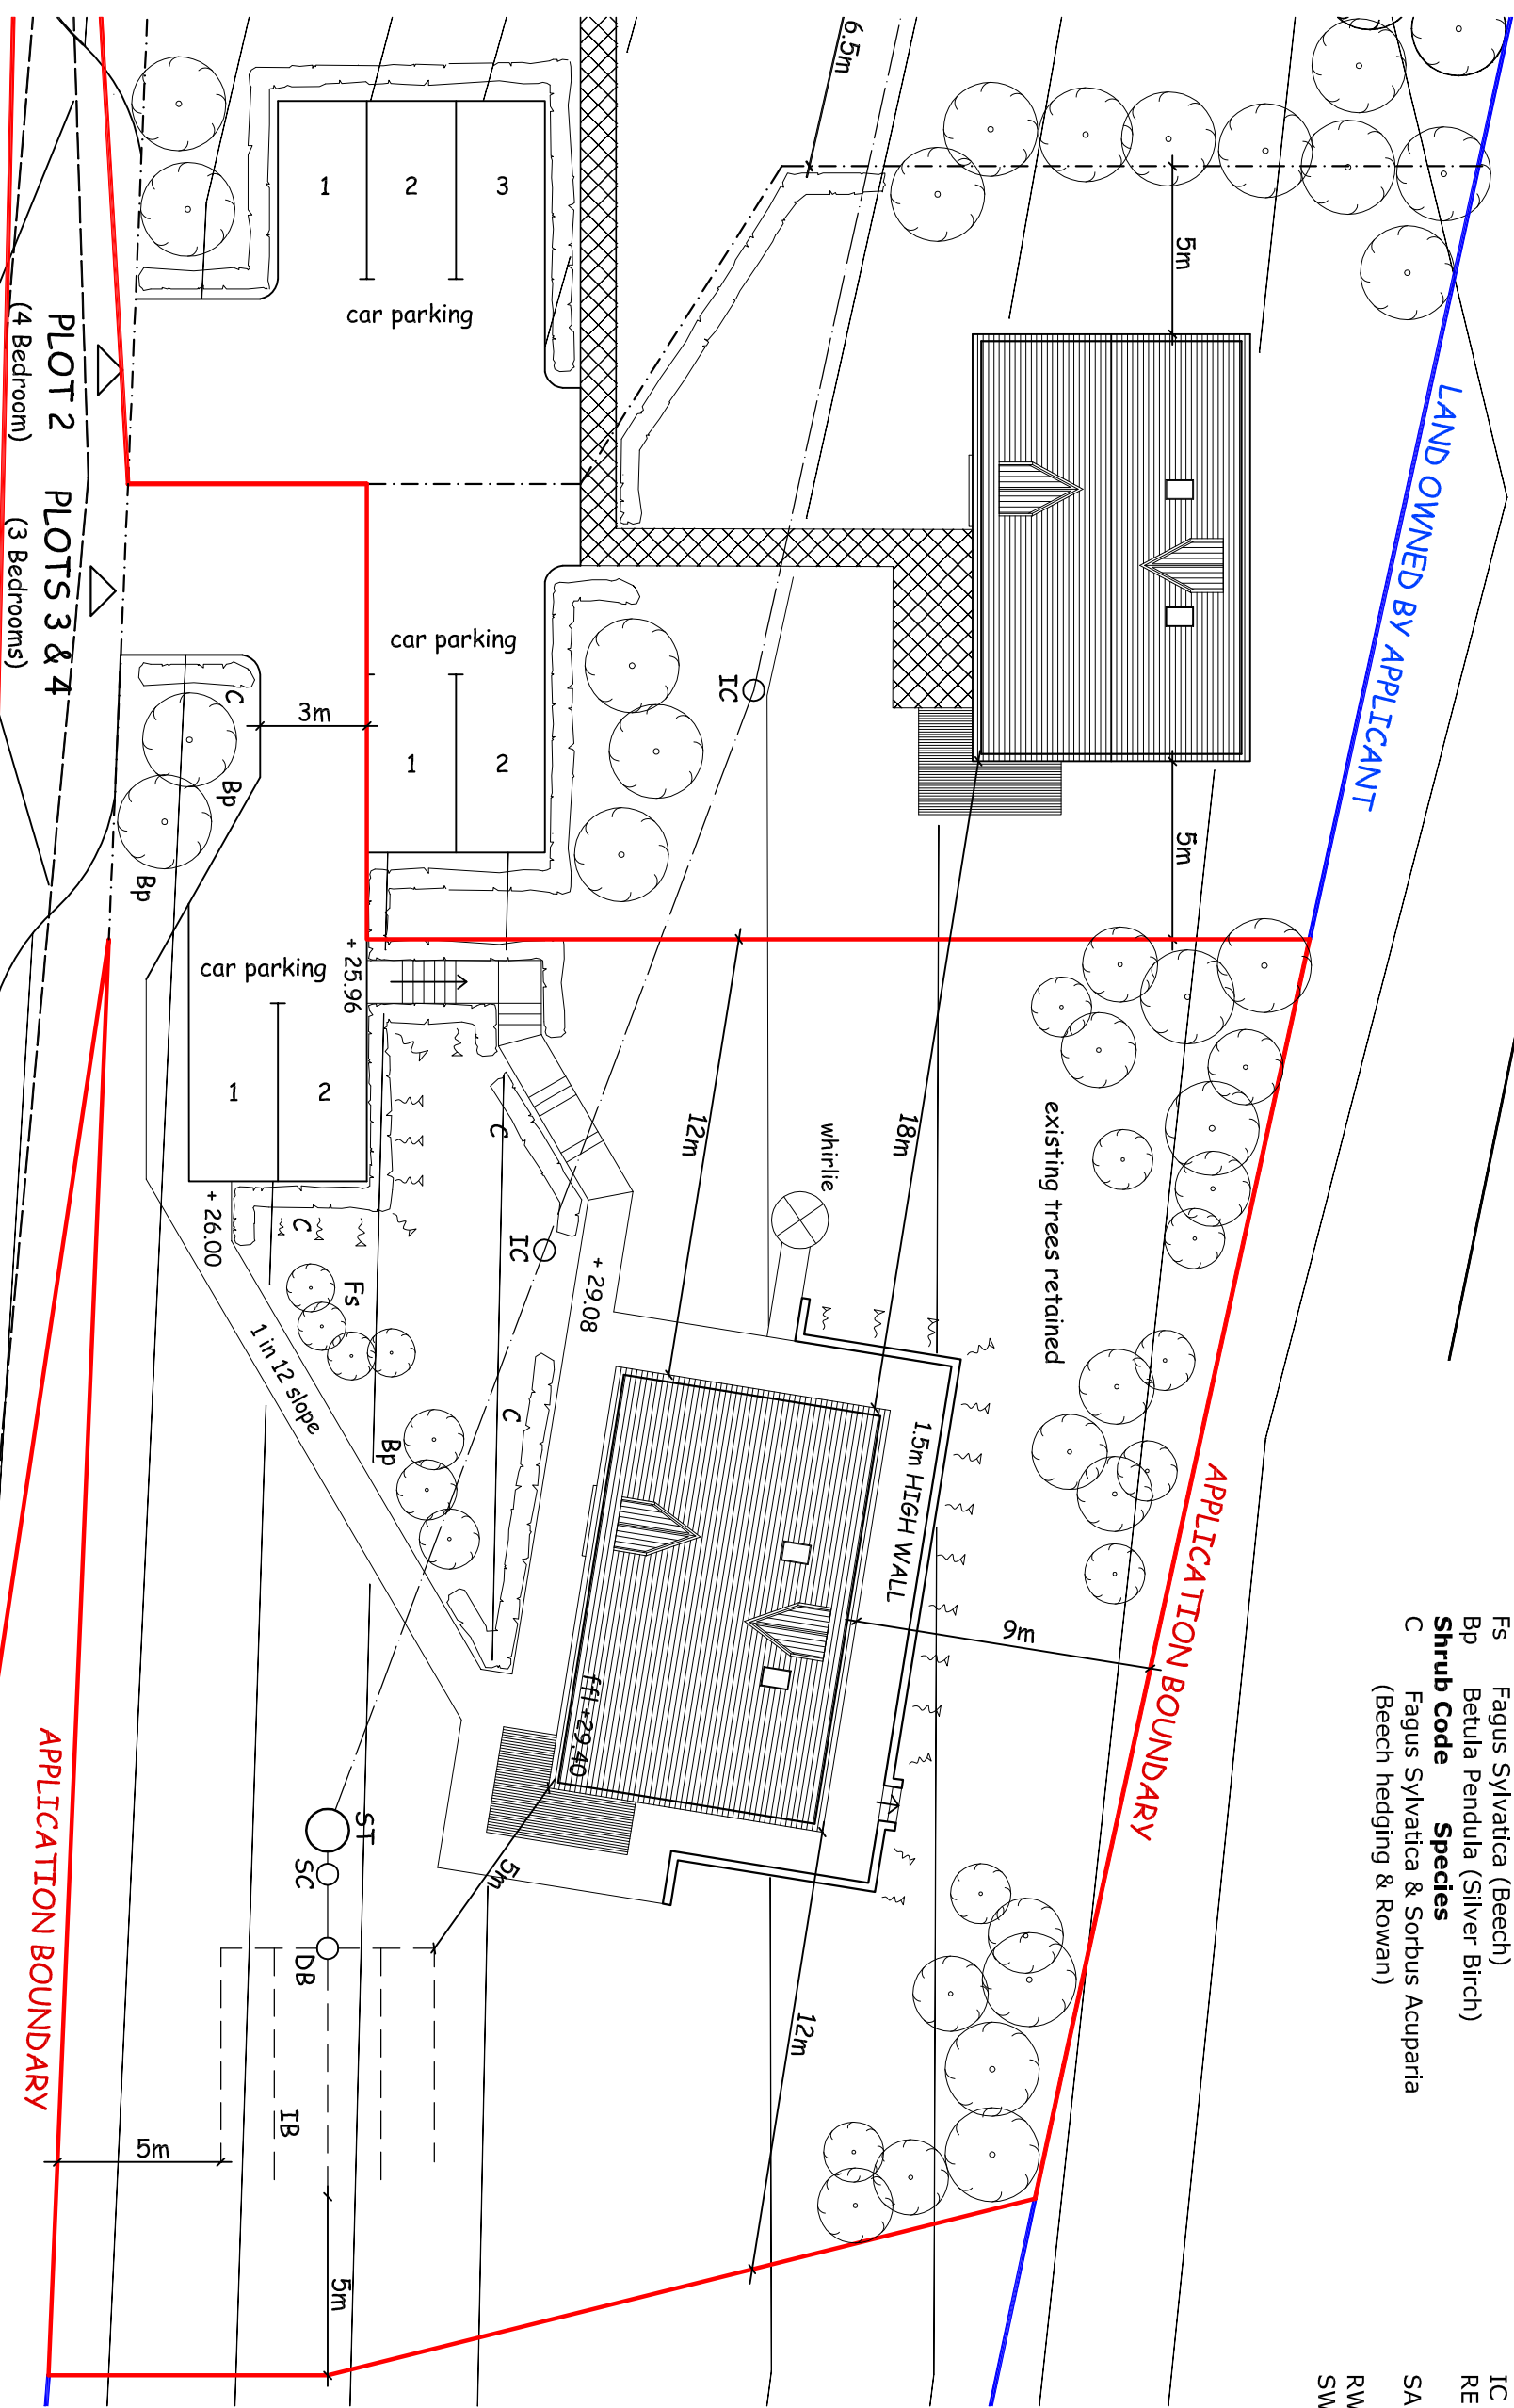

PLOT 2 (4 Bedroom)

PLOTS 3 & 4 (3 Bedrooms)

2.4x4.2m visibility splay

APPLICATION BOUNDARY

LAND OWNED BY APPLICANT

APPLICATION BOUNDARY

John R. Coleman

Architect

B.Arch(Hons) M.Sc.RIBA FRIAS

36 Glasgow Road
Glasgow
G66 1DA

Tel: 0141 776 3035
john@john-coleman.net

Planning, Landscaping and
Interior Design Consultant

Job: New House, Plot 4

For: Mr. George Paton

Location: Clachan of Glendaruel

Drawing: Site Plan

Drng No: 1050/02A

Scale: 1:200 Date: Jan '12

Revision: A