


Notes:

- NOTES  
 - White Render Walls  
 - Slate Roof  
 - Redwood Timber Windows

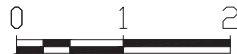

REV:	DESCRIPTION:	BY:	DATE:
STATUS: DRAWING STAGE			

	<b>TmC Planning</b> Unit 117 Eucal Business Centre, Craigshill Road, Livingston EH54 5DT 0131 210 0400 www.tmcplanning.co.uk
	CLIENT: MR MORRISON Land North of Ballyhaugh Outdoor Centre Isle of Coll Argyle and Bute PA78 6TB

DESIGNERS:  
**TmC Planning & Property  
 Development Ltd**

SITE:  
 Land North of Ballyhaugh Outdoor  
 Centre Isle of Coll Argyle and Bute

TITLE:  
**BACK ELEVATION**

SCALE AT A3: 1:50	DATE: 19/01/2022	DRAWN: MD	CHECKED: TC
DRAWING NO: 009	PROJECT REF: MORR/22A	REVISION: 00	



Notes:

NOTES

Revision B = Red line boundary added to show access to road B8072

REV:	DESCRIPTION:	BY:	DATE:
STATUS: DRAWING STAGE			

	<b>TmC Planning</b> Unit 117 Eucal Business Centre, Craigshill Road, Livingston EH54 5DT 0131 210 0400 www.tmcplanning.co.uk
	CLIENT: MR MORRISON Land North of Ballyhaugh Outdoor Centre Isle of Coll Argyle and Bute PA78 6TB


DESIGNERS:  
**TmC Planning & Property  
 Development Ltd**

SITE:  
 Land North of Ballyhaugh Outdoor  
 Centre Isle of Coll Argyle and Bute

TITLE:  
**Location Plan 2**

SCALE AT A3: 1:12500	DATE: 01/11/2022	DRAWN: MD	CHECKED: TC
DRAWING NO: 002	PROJECT REF: MORR/22A	REVISION: B	



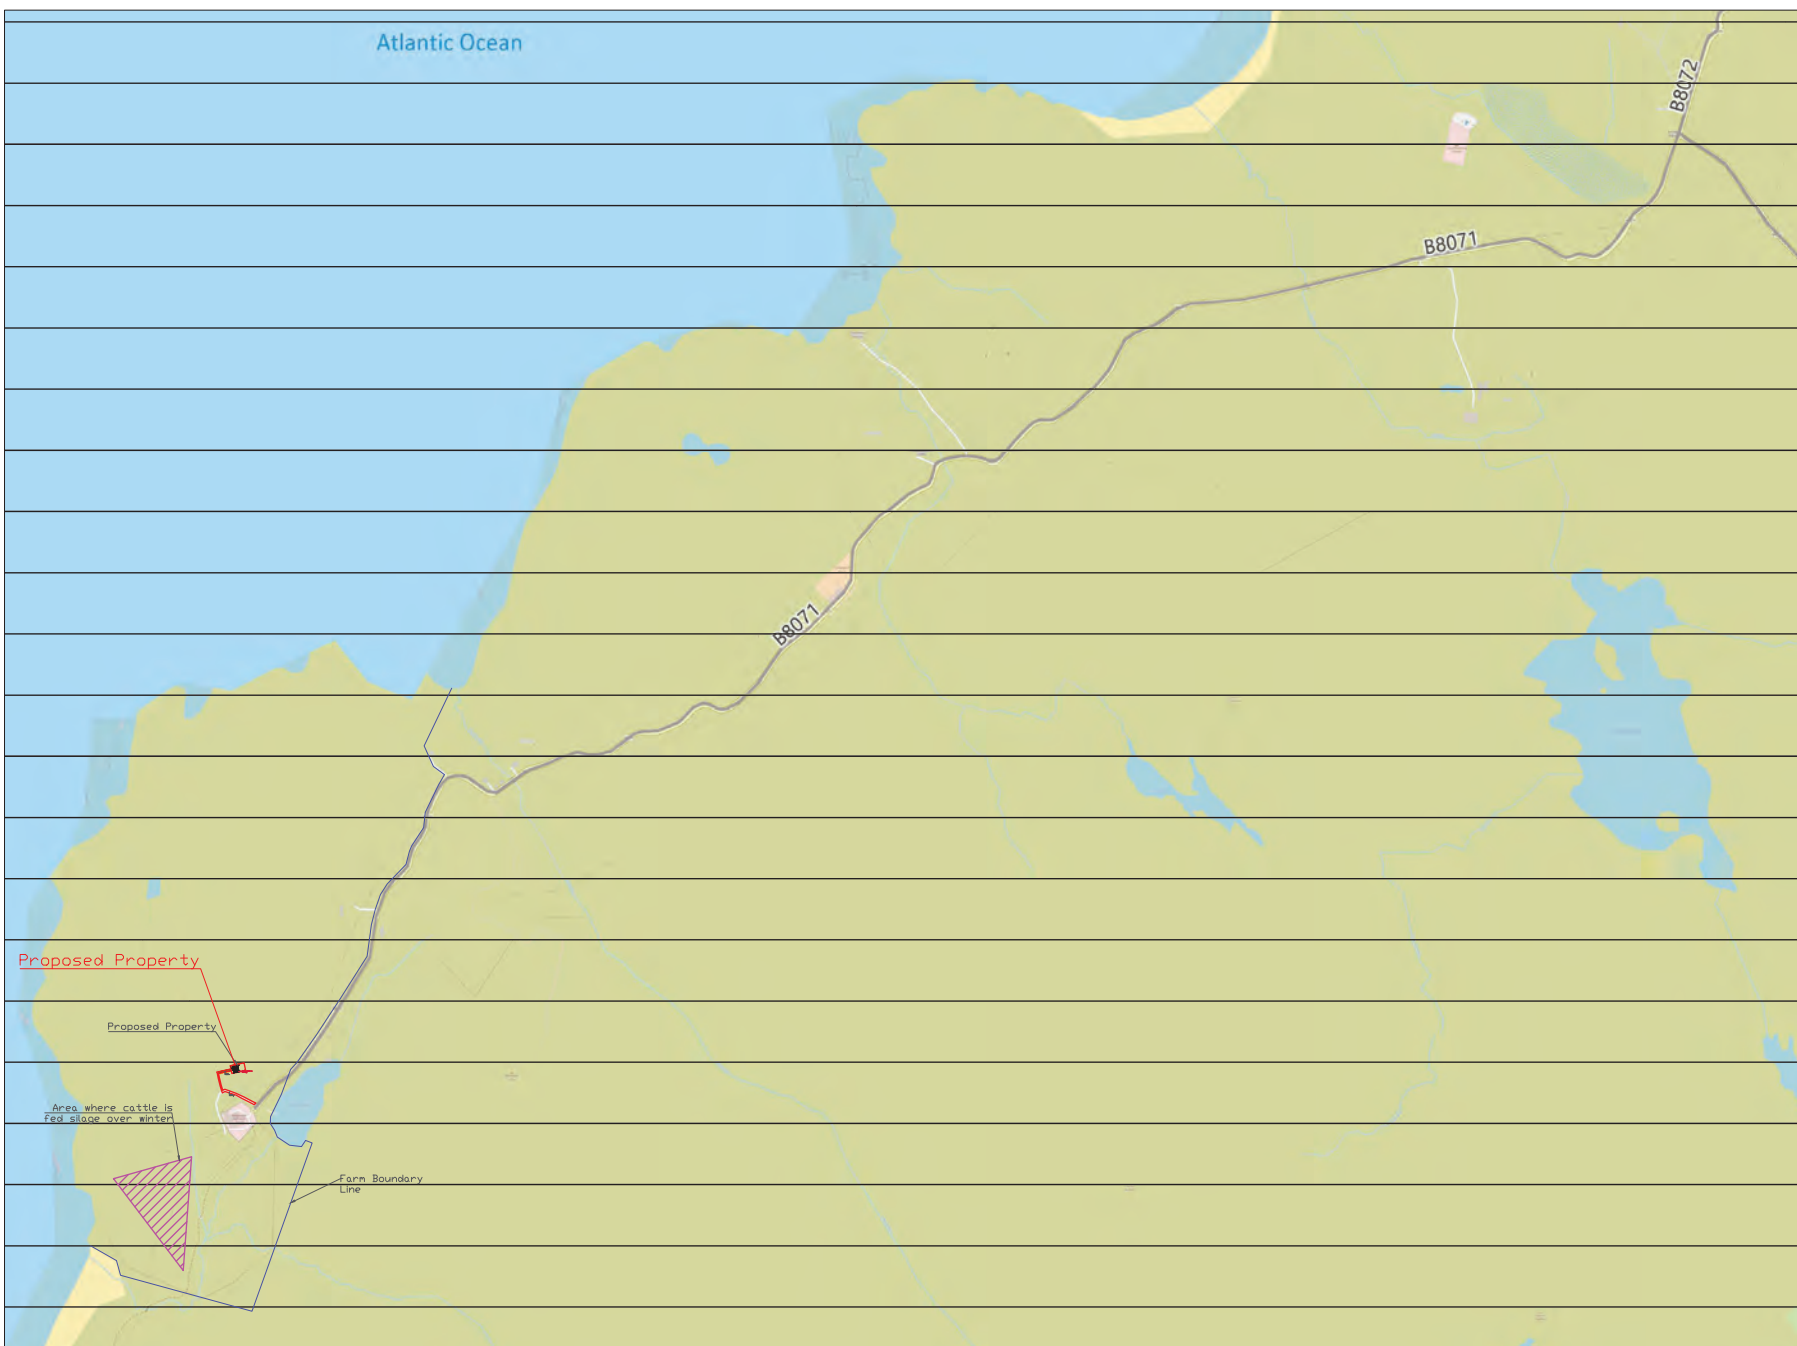

Notes:

NOTES

Revision B = Red line boundary added to show access to road B8072


REV.	DESCRIPTION:	BY:	DATE:
STATUS: DRAWING STAGE			

URBAN PLANNING  
**TmC**  
PROPERTY DEVELOPMENT

**TmC Planning**  
Unit 117 Eucal Business  
Centre, Craigshill Road,  
Livingston  
EH54 5DT  
  
0131 210 0400  
www.tmcplanning.co.uk

CLIENT: MR MORRISON  
Land North of Ballyhaugh Outdoor  
Centre Isle of Coll Argyle and Bute  
PA78 6TB


DESIGNERS:  
**TmC Planning & Property  
Development Ltd**

SITE:  
Land North of Ballyhaugh Outdoor  
Centre Isle of Coll Argyle and Bute

TITLE:  
**Location Plan 2**

SCALE AT A3: 1:12500	DATE: 13/12/2022	DRAWN: MD	CHECKED: TC
DRAWING NO: 002	PROJECT REF: MORR/22A	REVISION: C	



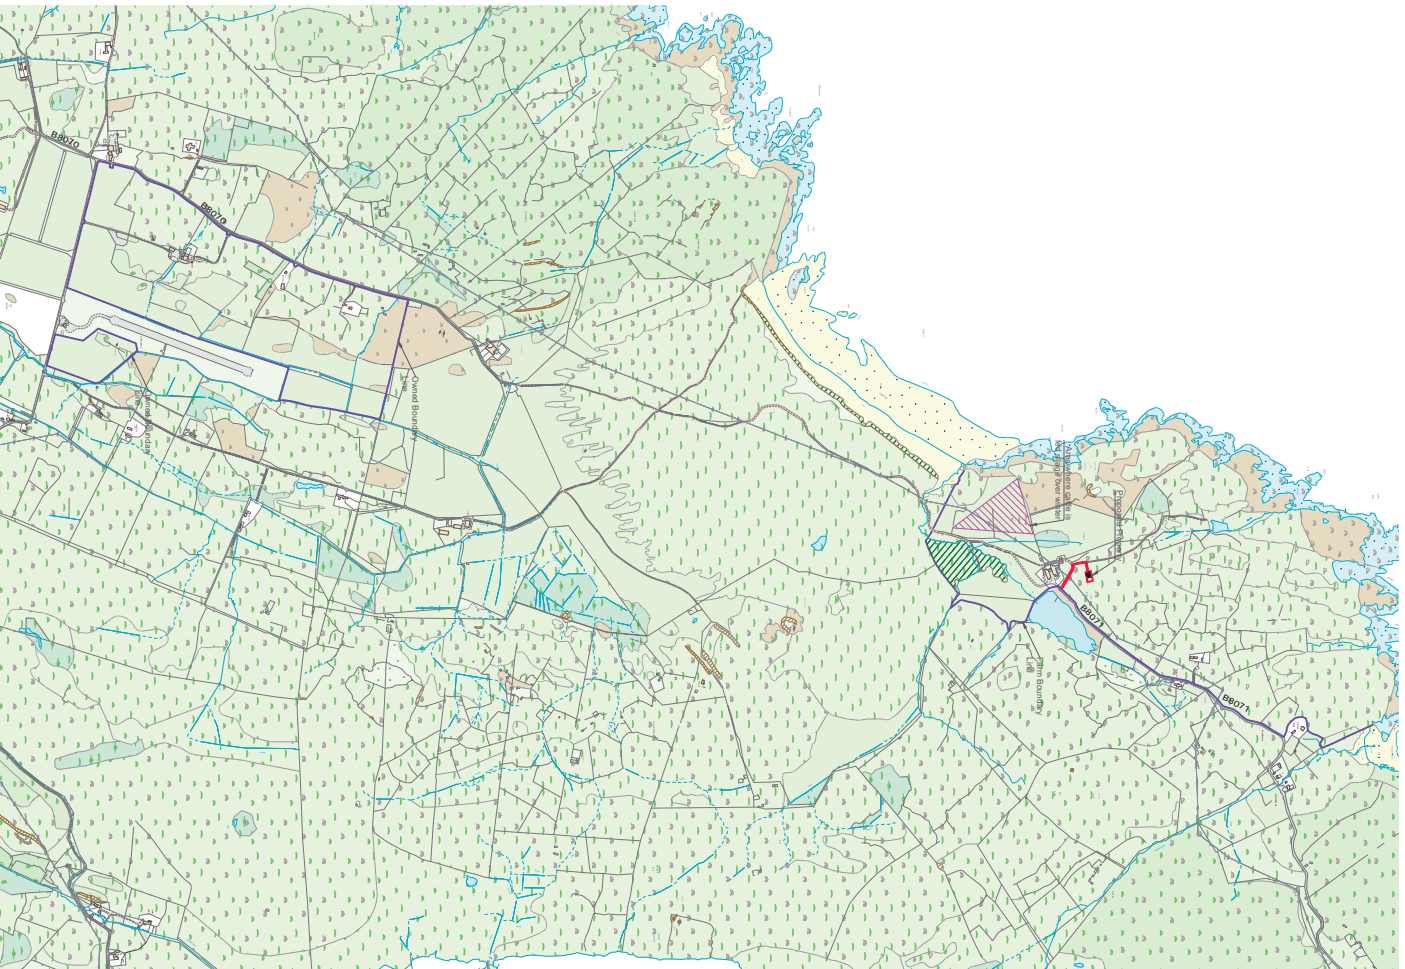

# 01 Location Plan

Scale 1:12500 @ A2

## Notes:

1. Do not scale off this drawing.
2. All dimensions shown on any drawing to be checked and verified on site by the contractor.
Scale 1:12 500 in meters



1250

REV.	DESCRIPTION	BY	DATE

  
**TMC** Planning & Property Development Ltd  
 The Barn, Netherdon Farm, Westcraig Road  
 Hurrell, Strath, ML2 5TJ  
 Tel: 0131 210 0400  
 www.tmcplanning.co.uk

**CLIENT:** Mr. Morrison  
**DESIGNER:** TMC Planning & Property Development Ltd


**SITE:** Land North of Ballyvaugh Outdoor Centre Site of Coill Anghie  
 PAVS 6119  
**PROPOSER:** Dwelling

**TITLE:** Location Plan 2

SCALE:	DATE:	DRAWN BY:	CHECKED:
A2 1:12500	05-05-2023	MO	
PROJECT REFERENCE:	DRAWING NUMBER:	REVISION:	
Z20122	002	D	

Notes:

NOTES

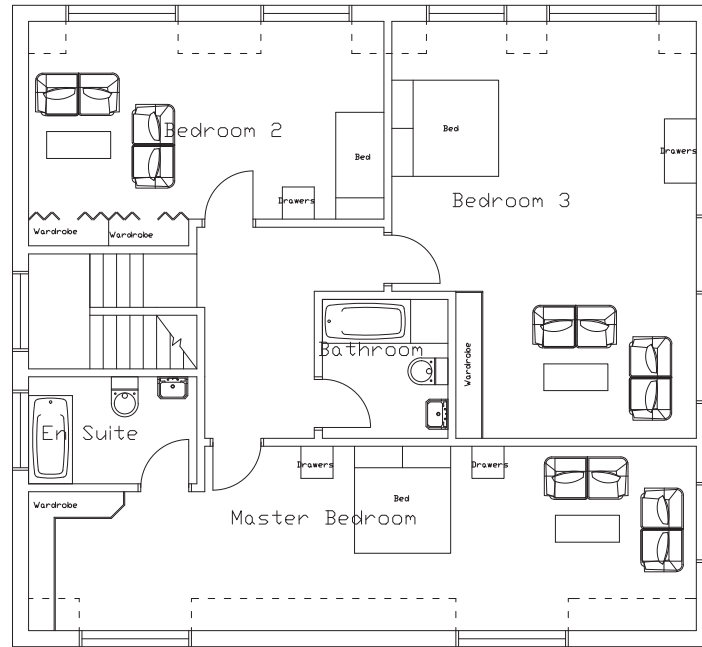

REV.	DESCRIPTION:	BY:	DATE:
STATUS: DRAWING STAGE			


**TmC Planning**  
 Unit 117 Eucal Business Centre, Craigshill Road, Livingston EH54 5DT  
 0131 210 0400  
[www.tmcplanning.co.uk](http://www.tmcplanning.co.uk)

**CLIENT:** MR MORRISON  
 Land North of Ballyhaugh Outdoor Centre Isle of Coll Argyle and Bute PA78 6TB

**DESIGNERS:** TmC Planning & Property Development Ltd

**SITE:** Land North of Ballyhaugh Outdoor Centre Isle of Coll Argyle and Bute


**TITLE:** 1ST FLOOR PLAN

SCALE AT A3: 1:100	DATE: 19/01/2022	DRAWN: MD	CHECKED: TC
DRAWING NO: 005	PROJECT REF: MORR/22A	REVISION: 00	

Notes:

NOTES

- White Render Walls
- Slate Roof
- Redwood Timber Windows

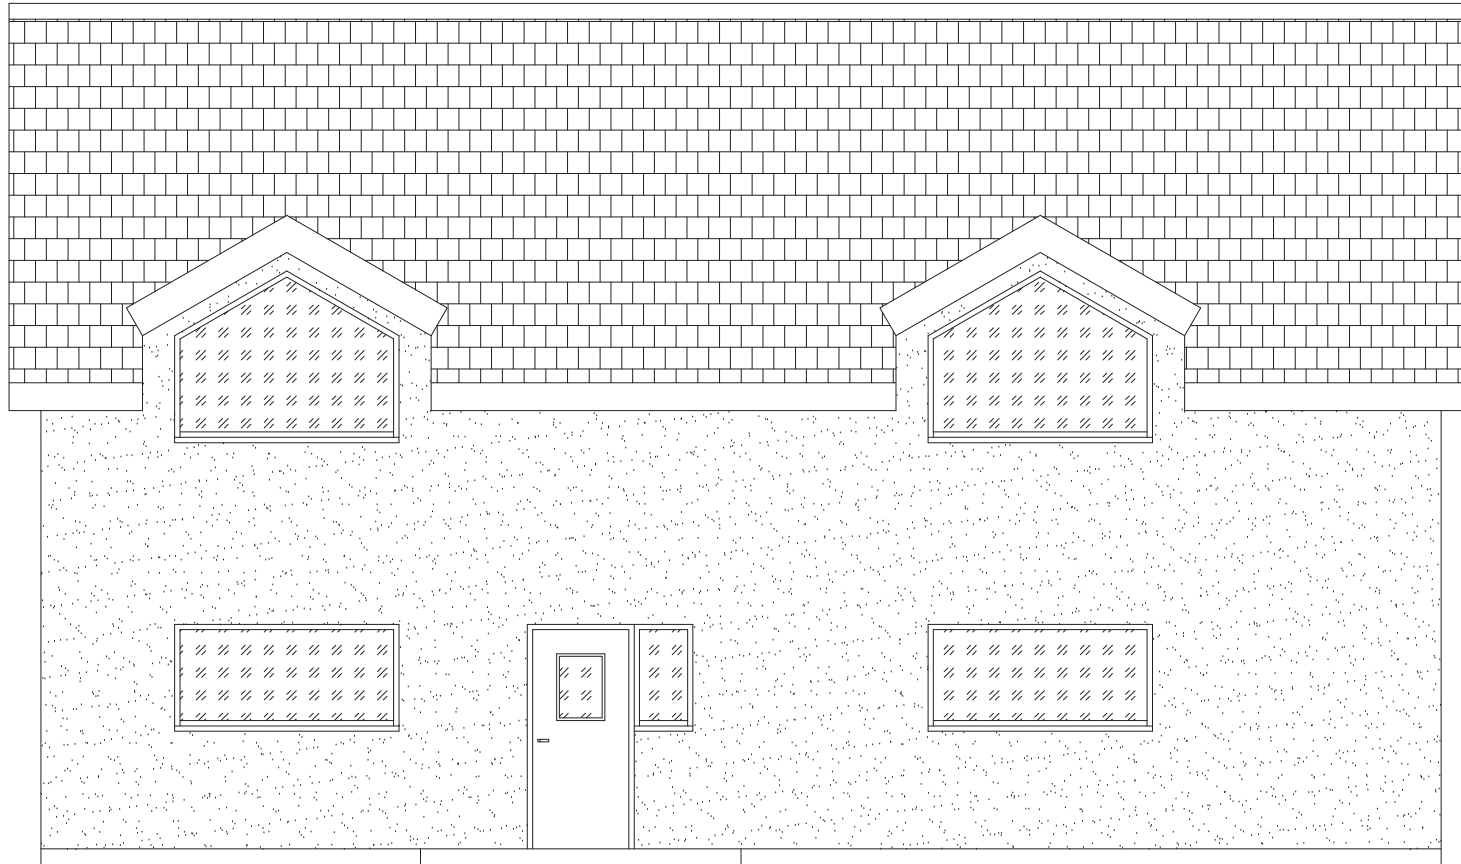

REV.	DESCRIPTION:	BY:	DATE:
STATUS: DRAWING STAGE			


**TmC Planning**  
 Unit 117 Eucal Business  
 Centre, Craigshill Road,  
 Livingston  
 EH54 5DT  
 0131 210 0400  
[www.tmcplanning.co.uk](http://www.tmcplanning.co.uk)

CLIENT: MR MORRISON  
 Land North of Ballyhaugh Outdoor  
 Centre Isle of Coll Argyle and Bute  
 PA78 6TB

DESIGNERS:  
**TmC Planning & Property  
 Development Ltd**

SITE:  
 Land North of Ballyhaugh Outdoor  
 Centre Isle of Coll Argyle and Bute


TITLE:  
**FRONT ELEVATION**

SCALE AT A3: 1:50	DATE: 19/01/2022	DRAWN: MD	CHECKED: TC
DRAWING NO: 007	PROJECT REF: MORR/22A	REVISION: 00	



Notes:

NOTES

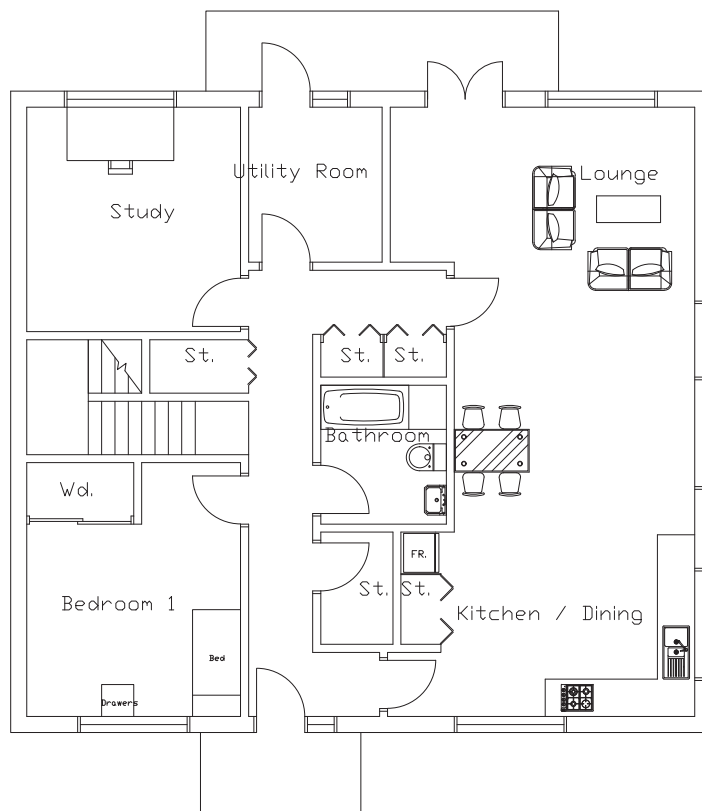

REV.	DESCRIPTION:	BY:	DATE:
STATUS: DRAWING STAGE			

**URBAN PLANNING & PROPERTY DEVELOPMENT**  
TmC Planning  
Unit 117 Eucal Business Centre, Craigshill Road, Livingston EH54 5DT  
0131 210 0400  
www.tmcplanning.co.uk


CLIENT: MR MORRISON  
Land North of Ballyhaugh Outdoor  
Centre Isle of Coll Argyle and Bute  
PA7B 6TB

DESIGNERS: TmC Planning & Property Development Ltd

SITE: Land North of Ballyhaugh Outdoor  
Centre Isle of Coll Argyle and Bute

TITLE: GF PLAN			
SCALE AT A3: 1:100	DATE: 19/01/2022	DRAWN: MD	CHECKED: TC
DRAWING NO: 004	PROJECT REF: MORR/22A	REVISION:	00



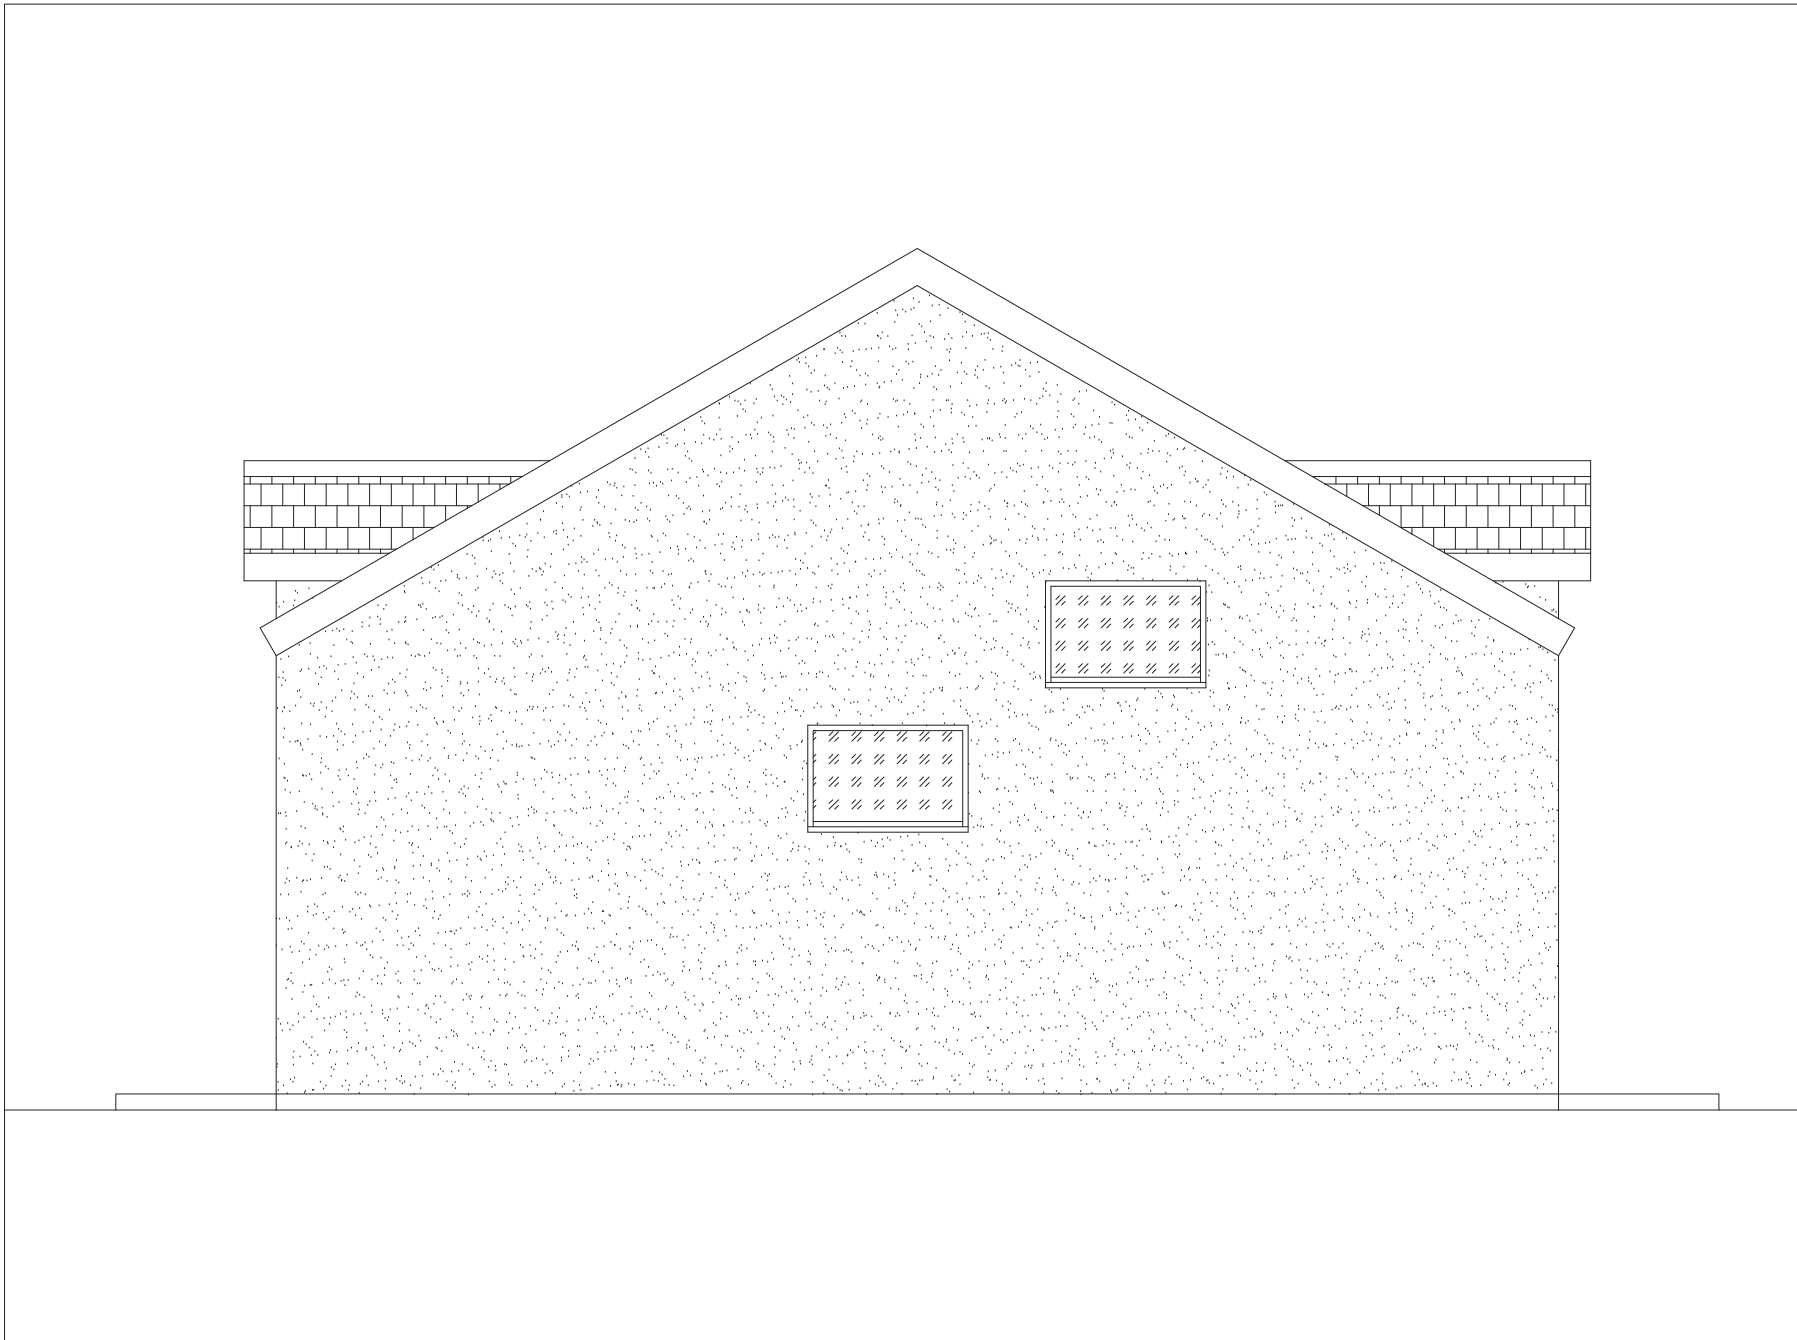

Notes:

NOTES

- White Render Walls
- Slate Roof
- Redwood Timber Windows


REV:	DESCRIPTION:	BY:	DATE:
------	--------------	-----	-------

STATUS: DRAWING STAGE

	<p><b>TmC Planning</b> Unit 117 Eucal Business Centre, Craigshill Road, Livingston EH54 5DT</p>
	<p>0131 210 0400 www.tmcplanning.co.uk</p>

CLIENT: MR MORRISON  
Land North of Ballyhaugh Outdoor  
Centre Isle of Coll Argyle and Bute  
PA78 6TB

DESIGNERS:  
**TmC Planning & Property  
Development Ltd**



SITE:  
Land North of Ballyhaugh Outdoor  
Centre Isle of Coll Argyle and Bute

TITLE:  
**LEFT ELEVATION**

SCALE AT A3: 1:50	DATE: 19/01/2022	DRAWN: MD	CHECKED: TC
DRAWING NO: 008	PROJECT REF: MORR/22A	REVISION: 00	





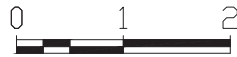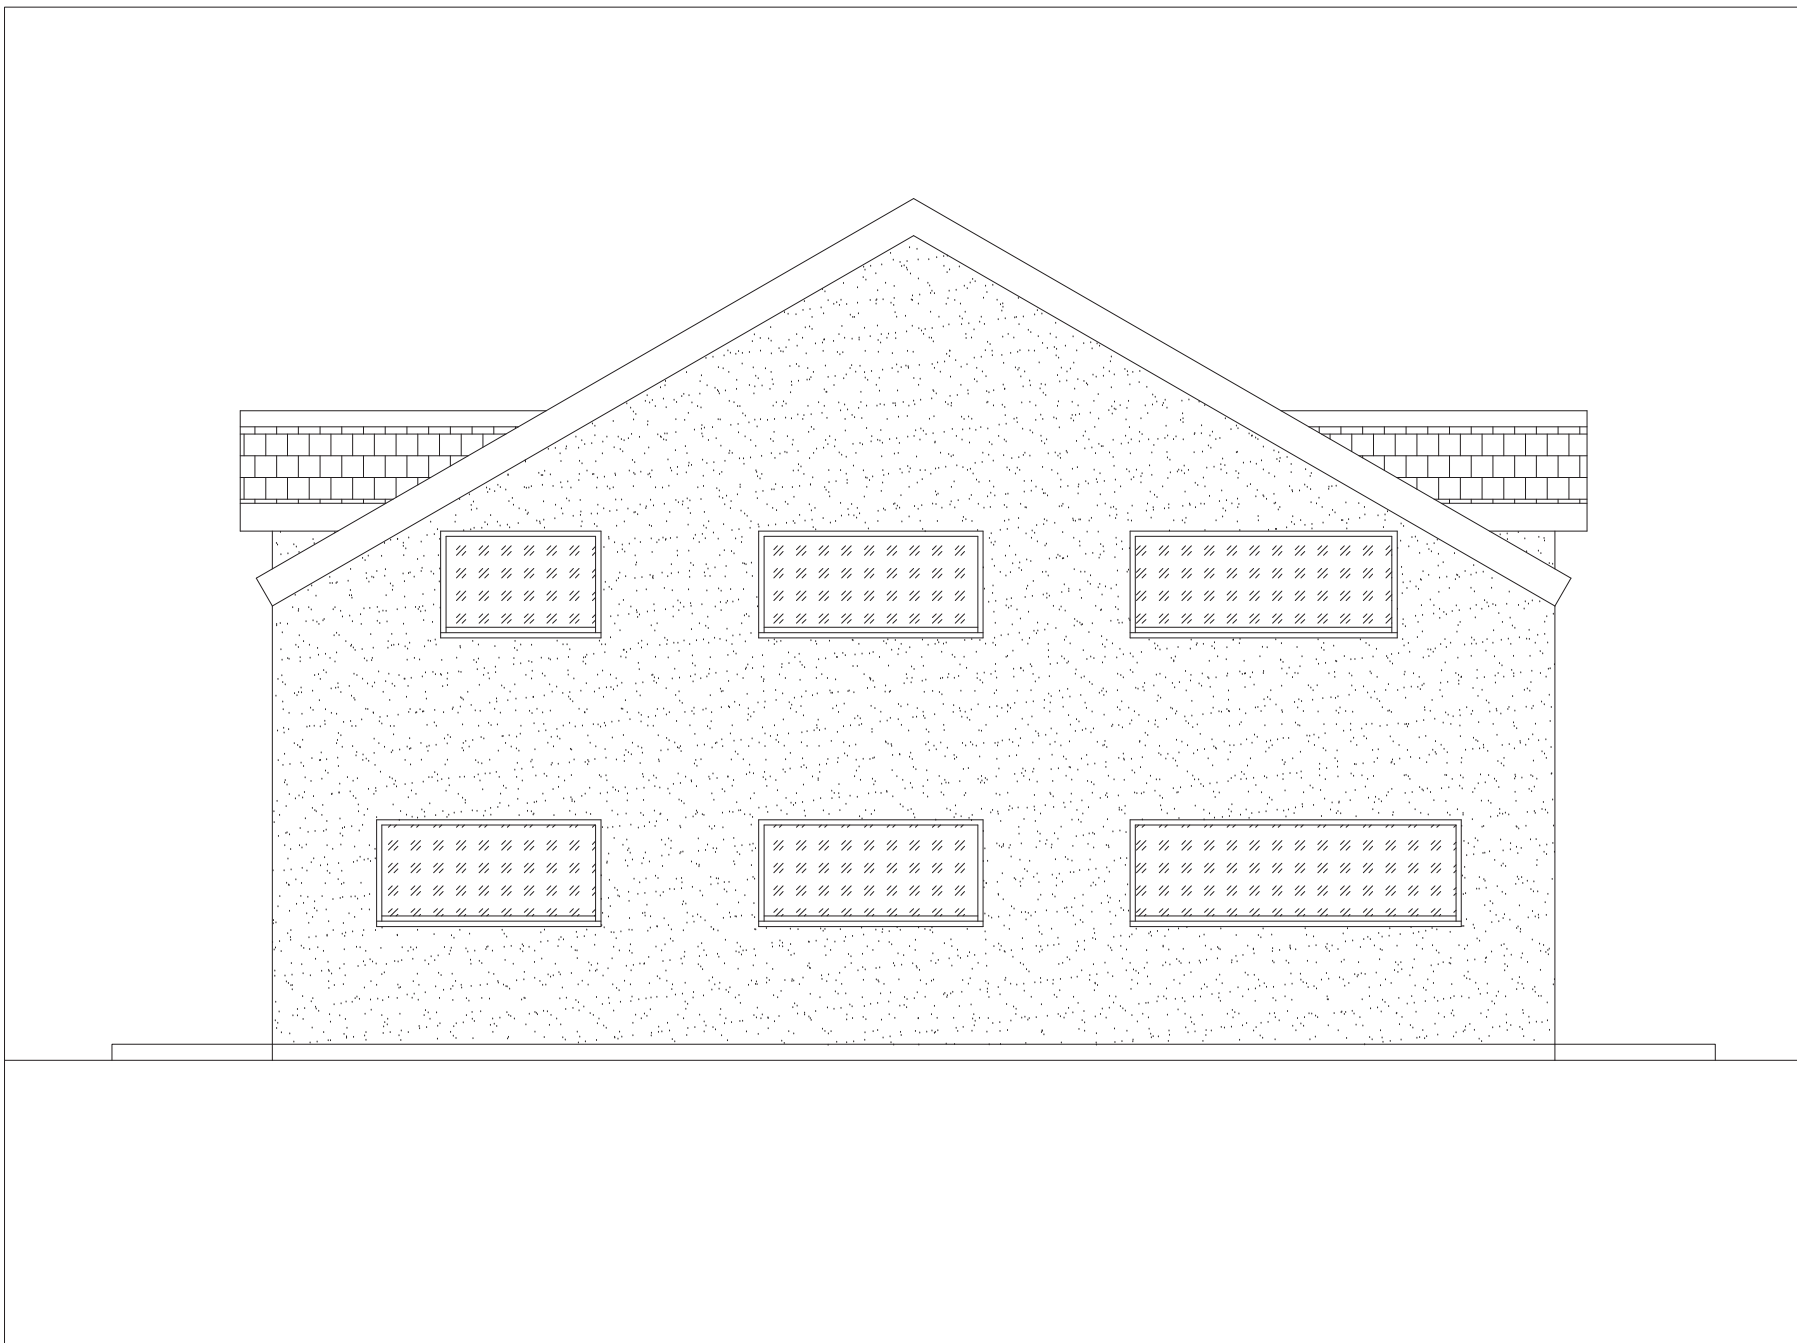

Notes:

- NOTES
- White Render Walls
  - Slate Roof
  - Redwood Timber Windows


REV:	DESCRIPTION:	BY:	DATE:
STATUS: DRAWING STAGE			

	<p><b>TmC Planning</b>          Unit 117 Eucal Business          Centre, Craigshill Road,          Livingston          EH54 5DT</p> <p>0131 210 0400  <a href="http://www.tmcplanning.co.uk">www.tmcplanning.co.uk</a></p>
---	--

CLIENT: MR MORRISON  
 Land North of Ballyhaugh Outdoor  
 Centre Isle of Coll Argyle and Bute  
 PA78 6TB

DESIGNERS:  
**TmC Planning & Property  
 Development Ltd**


SITE:  
 Land North of Ballyhaugh Outdoor  
 Centre Isle of Coll Argyle and Bute

TITLE:  
**RIGHT ELEVATION**

SCALE AT A3: 1:50	DATE: 19/01/2022	DRAWN: MD	CHECKED: TC
DRAWING NO: 010	PROJECT REF: MORR/22A	REVISION: 00	

Notes:

NOTES

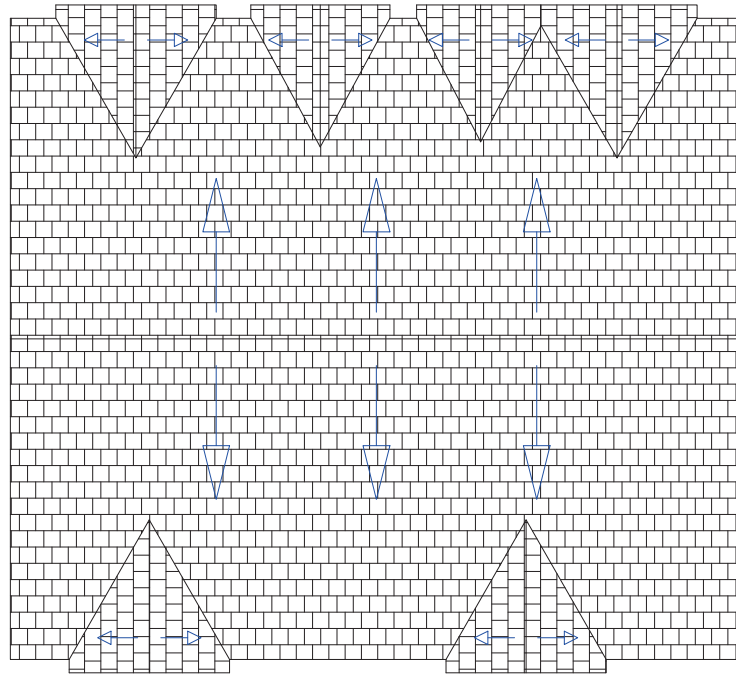

REV.	DESCRIPTION:	BY:	DATE:
STATUS: DRAWING STAGE			

	<b>TmC Planning</b> Unit 117 Eucaal Business Centre, Craigshill Road, Livingston EH54 5DT
	0131 210 0400 <a href="http://www.tmcplanning.co.uk">www.tmcplanning.co.uk</a>


CLIENT: MR MORRISON  
 Land North of Ballyhaugh Outdoor  
 Centre Isle of Coll Argyle and Bute  
 PA78 6TB

DESIGNERS:  
**TmC Planning & Property  
 Development Ltd**

SITE:  
 Land North of Ballyhaugh Outdoor  
 Centre Isle of Coll Argyle and Bute

TITLE:  
**ROOF PLAN**

SCALE AT A3: 1:100	DATE: 19/01/2022	DRAWN: MD	CHECKED: TC
DRAWING NO: 006	PROJECT REF: MORR/22A	REVISION: 00	

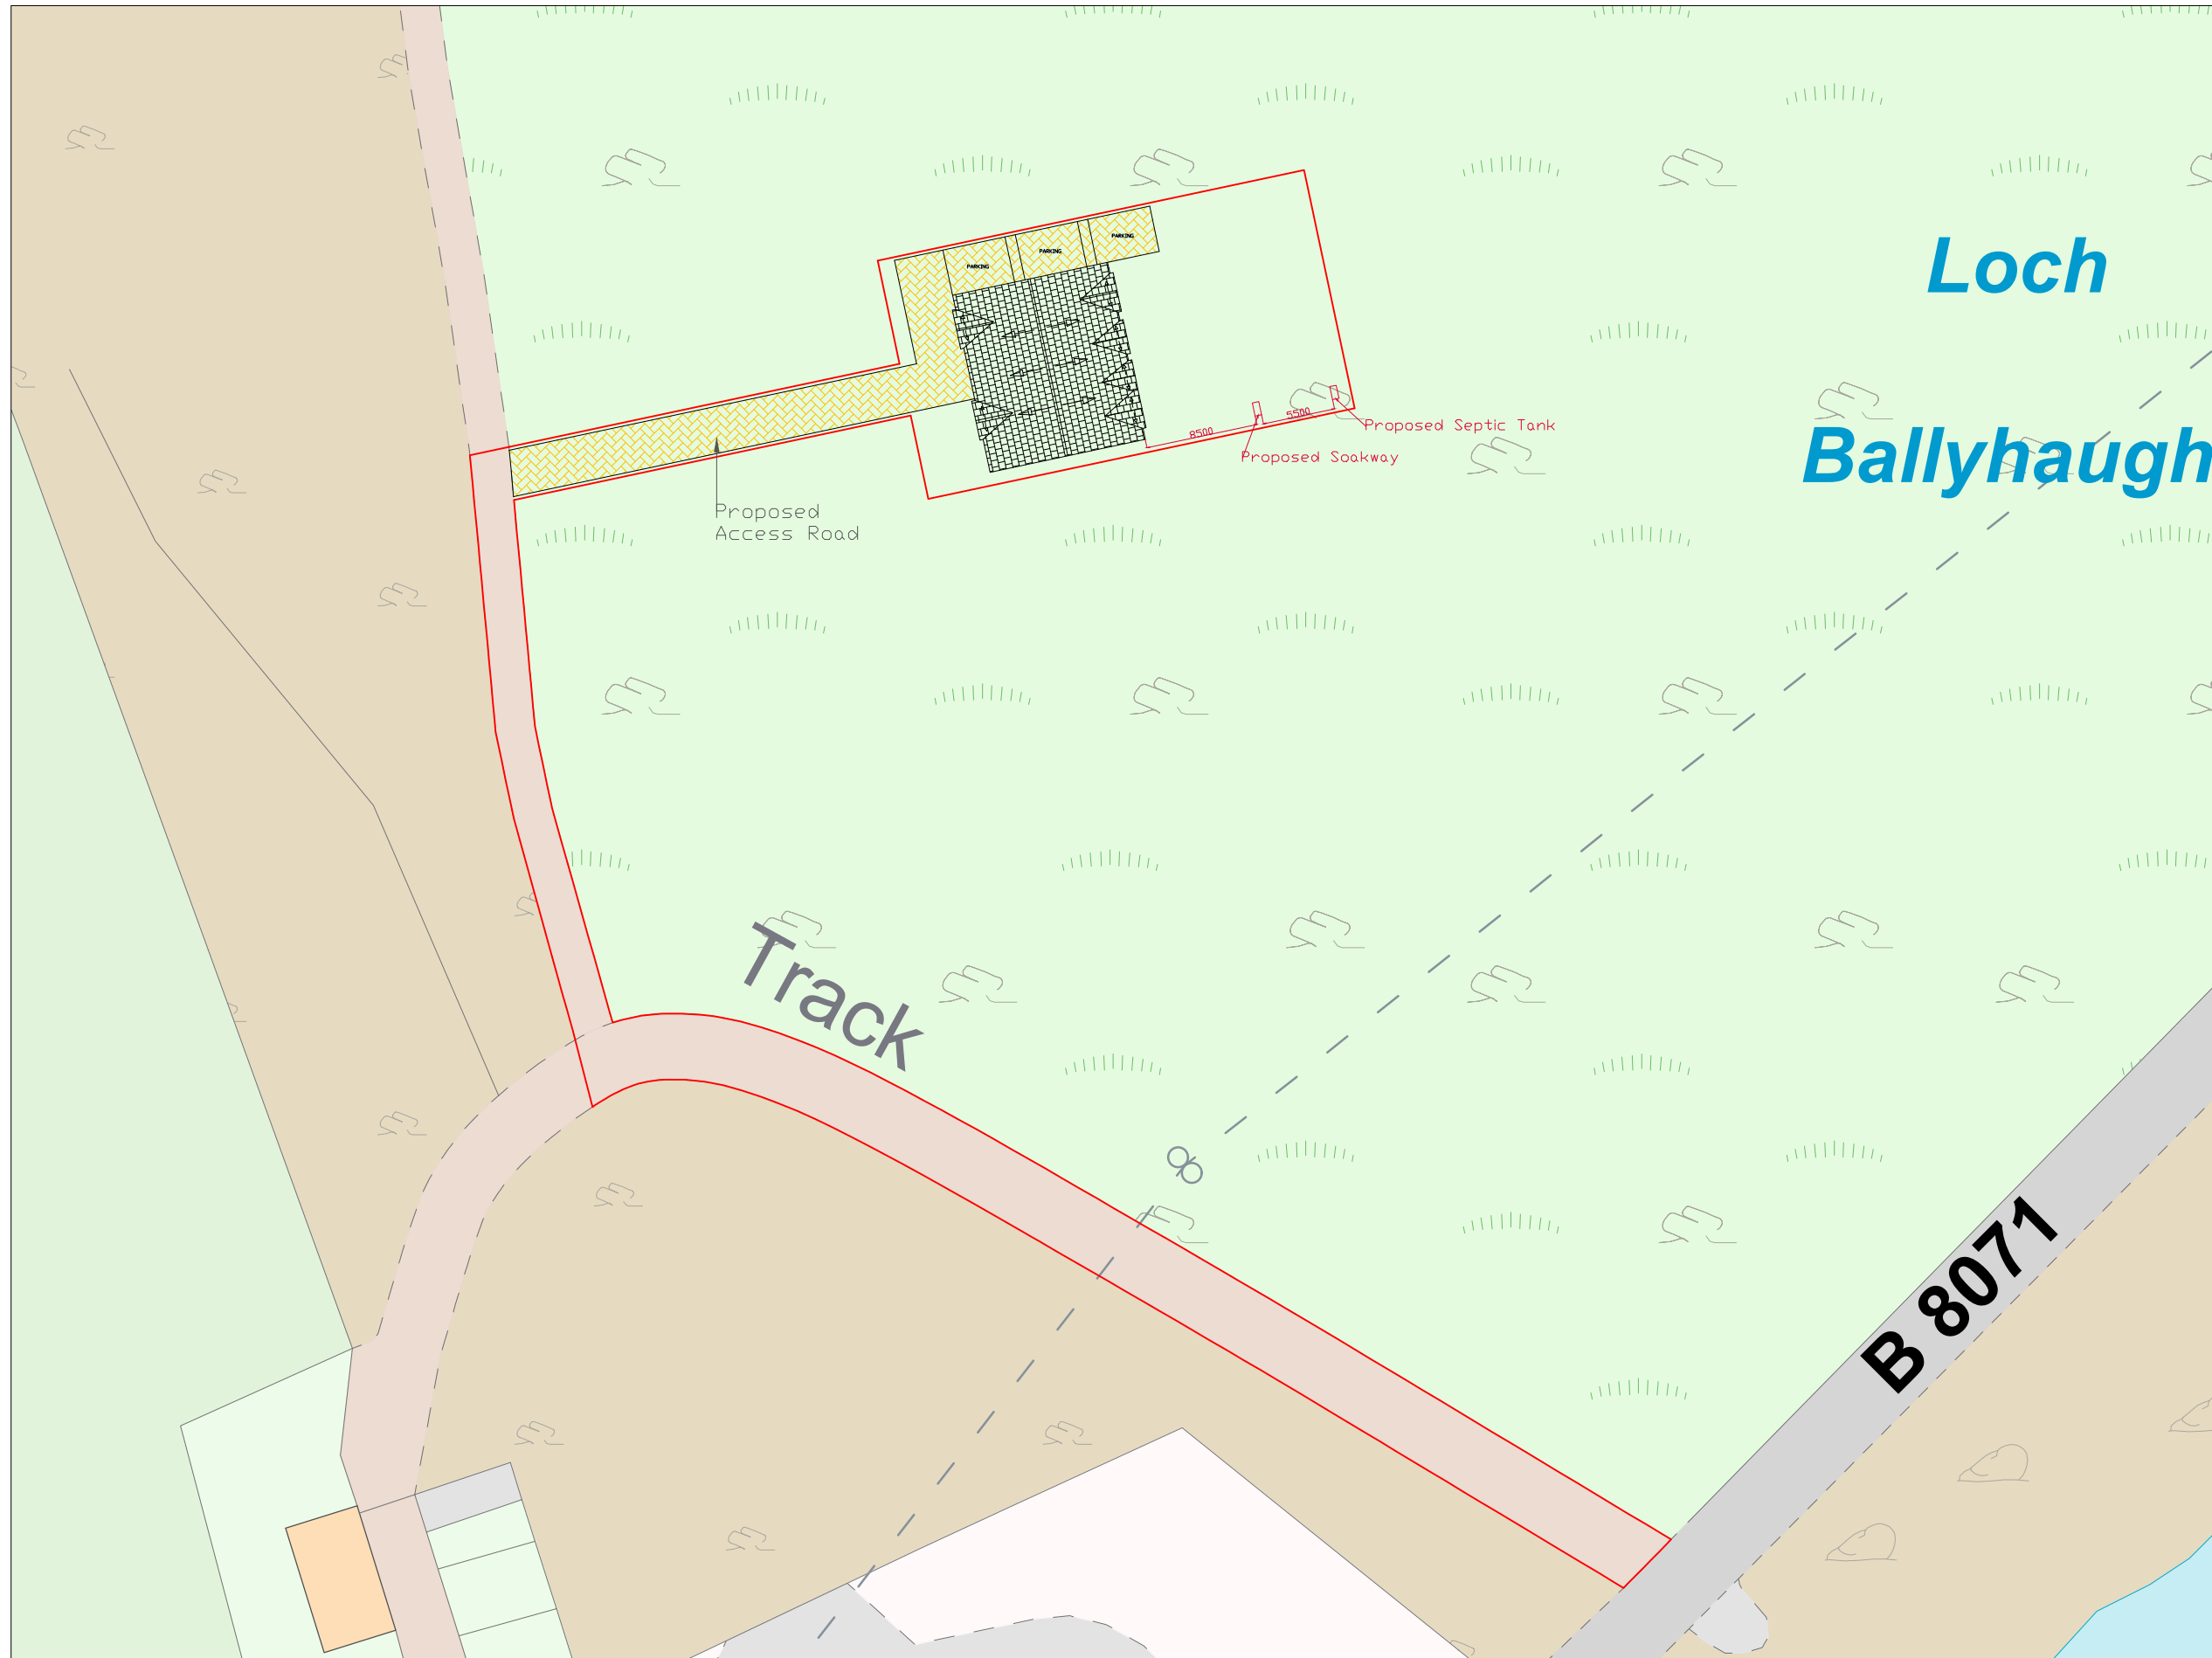

Notes:

NOTES

Revision B = Red line boundary added to show access to road B8072

REV:	DESCRIPTION:	BY:	DATE:

STATUS: DRAWING STAGE



**TmC Planning**  
 Unit 117 Eucal Business  
 Centre, Craigshill Road,  
 Livingston  
 EH54 5DT  
 0131 210 0400  
 www.tmcplanning.co.uk

CLIENT: MR MORRISON  
 Land North of Ballyhaugh Outdoor  
 Centre Isle of Coll Argyle and Bute  
 PA78 6TB

DESIGNERS:  
**TmC Planning & Property  
 Development Ltd**

SITE:  
 Land North of Ballyhaugh Outdoor  
 Centre Isle of Coll Argyle and Bute

TITLE:  
**SITE PLAN**

SCALE AT A3: 1:500	DATE: 01/11/2022	DRAWN: MD	CHECKED: TC
DRAWING NO: 003	PROJECT REF: MORR/22A	REVISION: B	

SCALE 1:500 in metres

