

Proposed Window Sections
Scale 1:2

© THIS DRAWING REMAINS THE PROPERTY OF
CR SMITH GLAZIERS (DUNFERMLINE) LIMITED

CR SMITH

home sweeter home

This drawing is for illustration purposes only therefore nothing contained herein shall constitute or form any part of any contract.

CLIENT

Mrs M McClenaghan
Flat 01/2
53 James Street
Helenburgh
TELEPHONE 01436 671363 POSTCODE G84 8XF

PROJECT SPECIFICATION

Proposed replacement windows

CONTRACT No 61697002 DRAWING No 02


DRAWING BY John Cowan

SCALE As illustrated DATE 2nd May 2011


REVISIONS

WE CERTIFY THAT THIS IS A TRUE AND ACCURATE PLAN OF THE WORKS REFERRED TO IN THE APPLICATION FOR WARRANT / PLANNING CONSENT.


SIGNED:.....DATE:.....

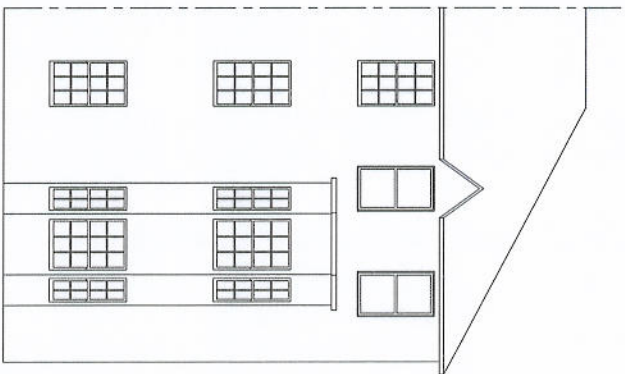


Existing Front Elevation Scale 1:100

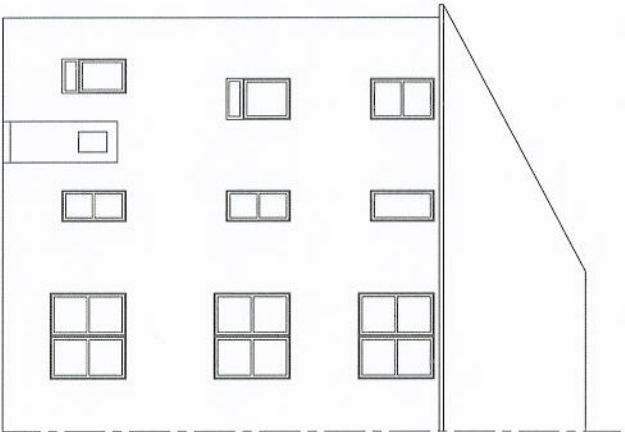


Existing Rear Elevation Scale 1:100

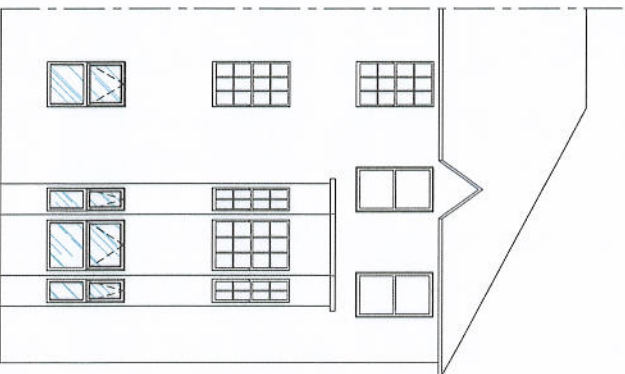

Proposed Front Elevation Scale 1:100

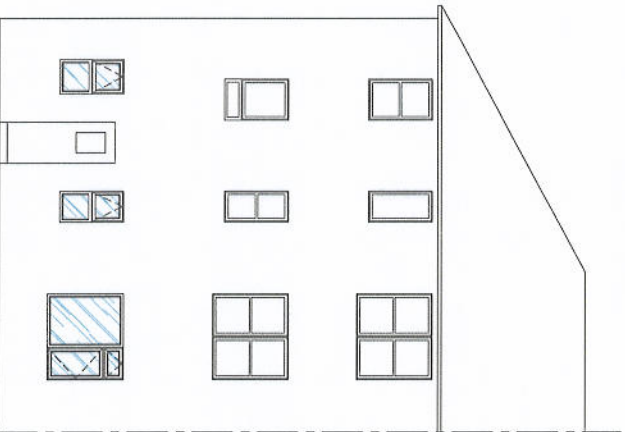

Proposed Rear Elevation Scale 1:100

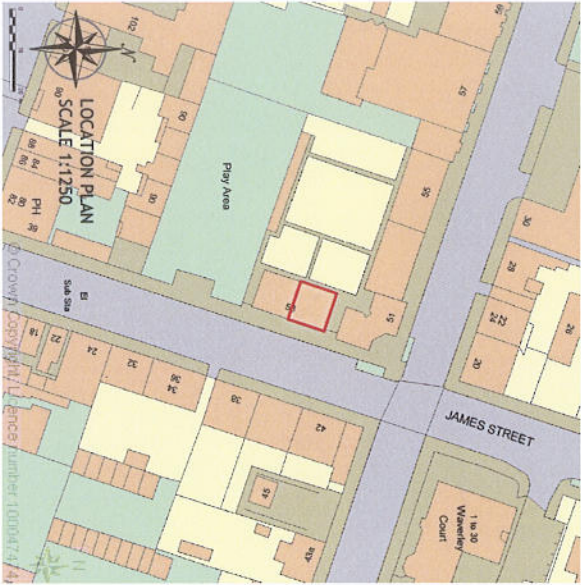

Copyright © 2009 Streetwise Maps Limited. All Rights Reserved. Maps Crown Copyright. Licence No. 100047474

© THIS DRAWING REMAINS THE PROPERTY OF
CR SMITH GLAZIERS (DUNFERMLINE) LIMITED

CR SMITH

home sweeter home

This drawing is for illustration purposes only therefore nothing contained herein shall constitute or form any part of any contract.

CLIENT Mrs M McElenaghan

Flat 0/2

53 James Street

Helensburgh

TELEPHONE 01436 671363

POSTCODE G84 8XF

PROJECT SPECIFICATION

Proposed replacement windows

CONTRACT No 61697002

DRAWING No 01

DRAWING BY John Cowan

SCALE As illustrated DATE 2nd May 2011

REVISIONS

WE CERTIFY THAT THIS IS A TRUE AND ACCURATE PLAN OF THE WORKS REFERRED TO IN THE APPLICATION FOR WARRANT / PLANNING CONSENT.

SIGNED:.....DATE:.....