




HOUSE ELEVATIONS

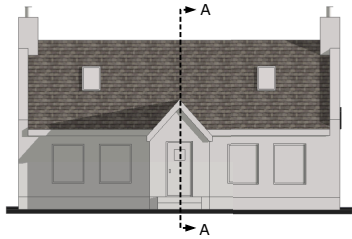


PROPOSED FRONT ELEVATION
1:100

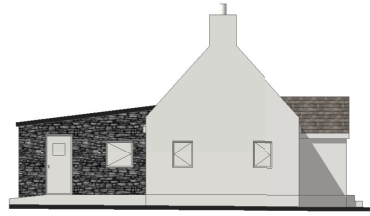

PROPOSED SIDE ELEVATION
1:100

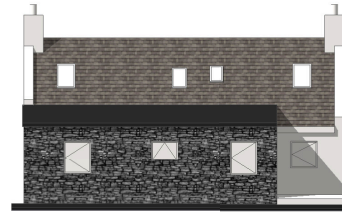


PROPOSED REAR ELEVATION
1:100

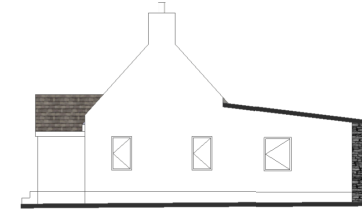


PROPOSED SIDE ELEVATION
1:100


FLOOR PLANS

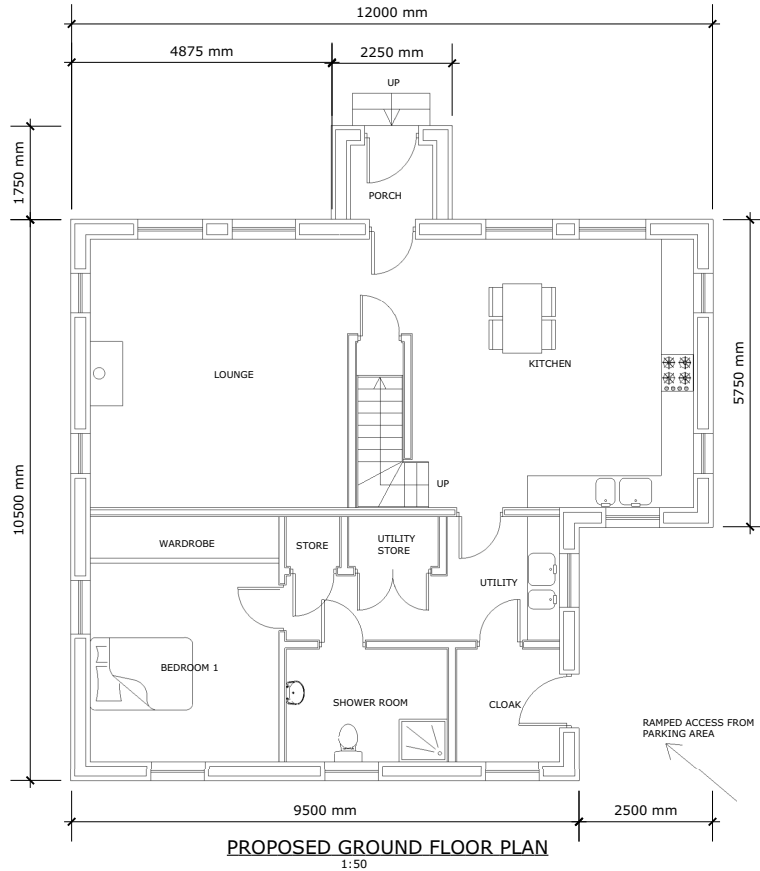

PROPOSED GROUND FLOOR PLAN
1:50

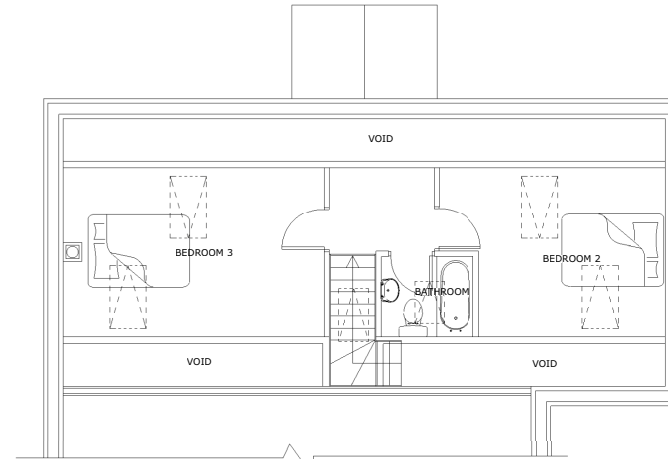



PROPOSED FIRST FLOOR PLAN
1:50

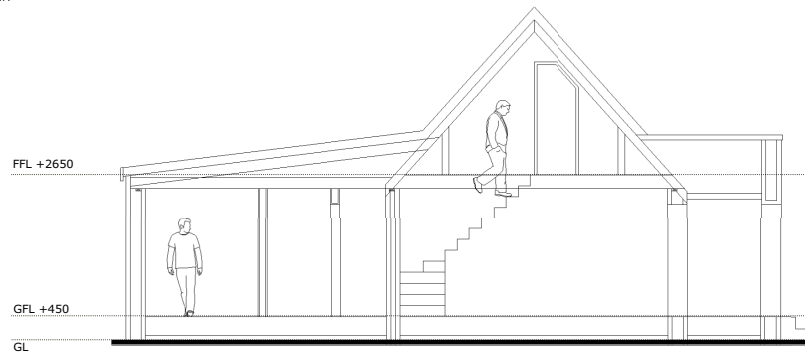

SECTION A-A
1:50

Notes

The contractor to ensure the works are inspected and completed to the satisfaction of the L.A.
These drawings have been produced for planning approval purposes only. Compliance with Building Regulations is not to be assumed.
These drawings are copyright of Plans Made Easy.

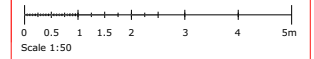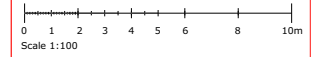

MATERIALS:-

- Roof - Dark grey slate substitute
- EPDM rubber where flat
- Walls - White render
- Natural stone finish where shown
- Windows - White uPVC
- Doors - High-performance wood



Unit 9h, Lowesden Business Park,
Lambour Woodlands, Hungerford
Berkshire, RG17 7RY
Tel: 0844 980 0025
Email: info@plansmadeeasy.co.uk

Client
MR. & MRS. RAE

Project
CLABHACH ISLE OF COLL

Title
PROPOSED NEW BUILD
ELEVATIONS + FLOOR PLANS

Scale AS SHOWN Date MAR '11

Originator BKR Review by

Drawing number F169/001 Revision P1