




side (north east) elevation  
Scale 1:100 @ A3

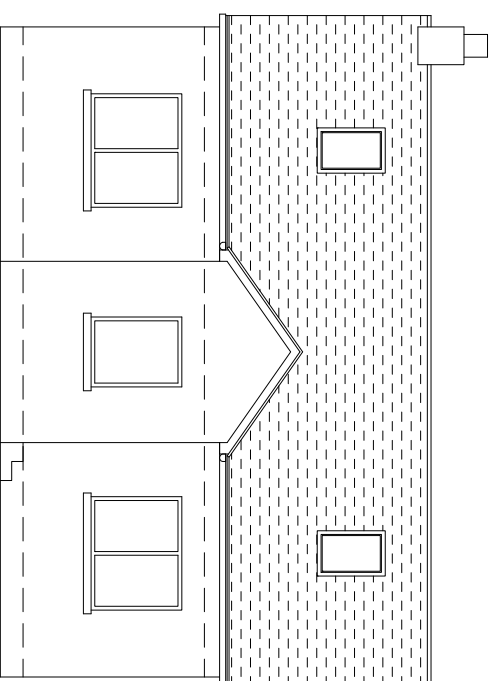


front (south east) elevation  
Scale 1:100 @ A3

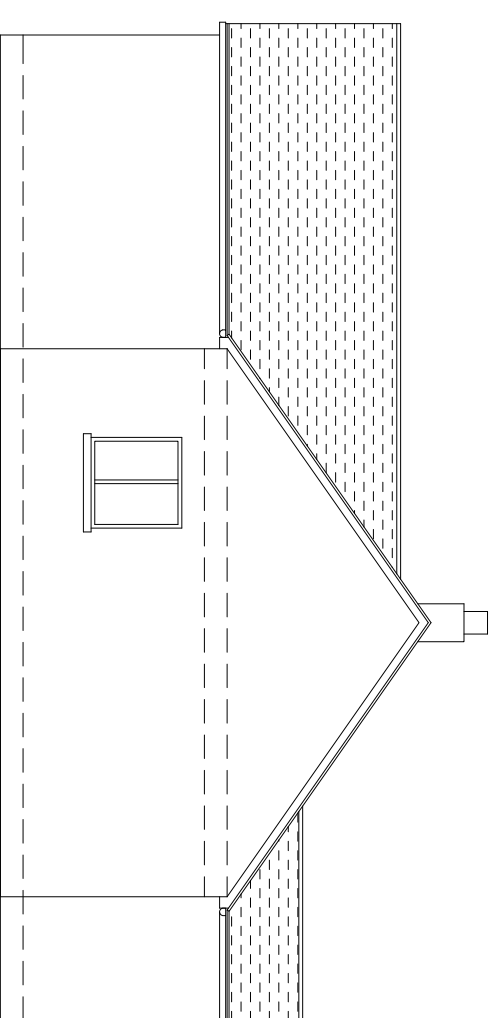


side (south west) elevation  
Scale 1:100 @ A3

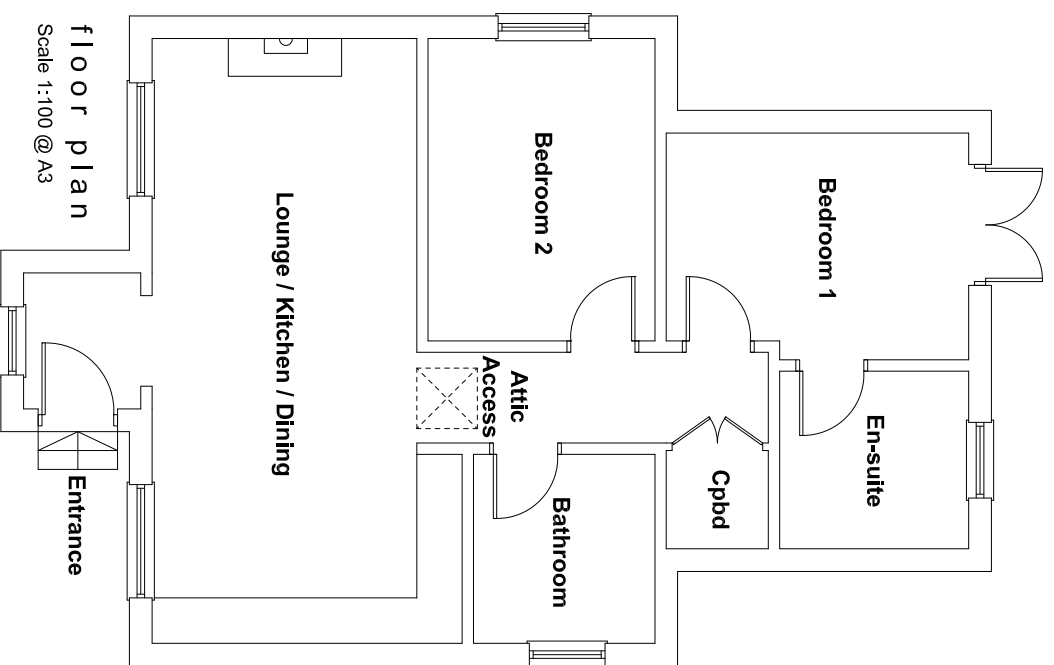

floor plan  
Scale 1:100 @ A3

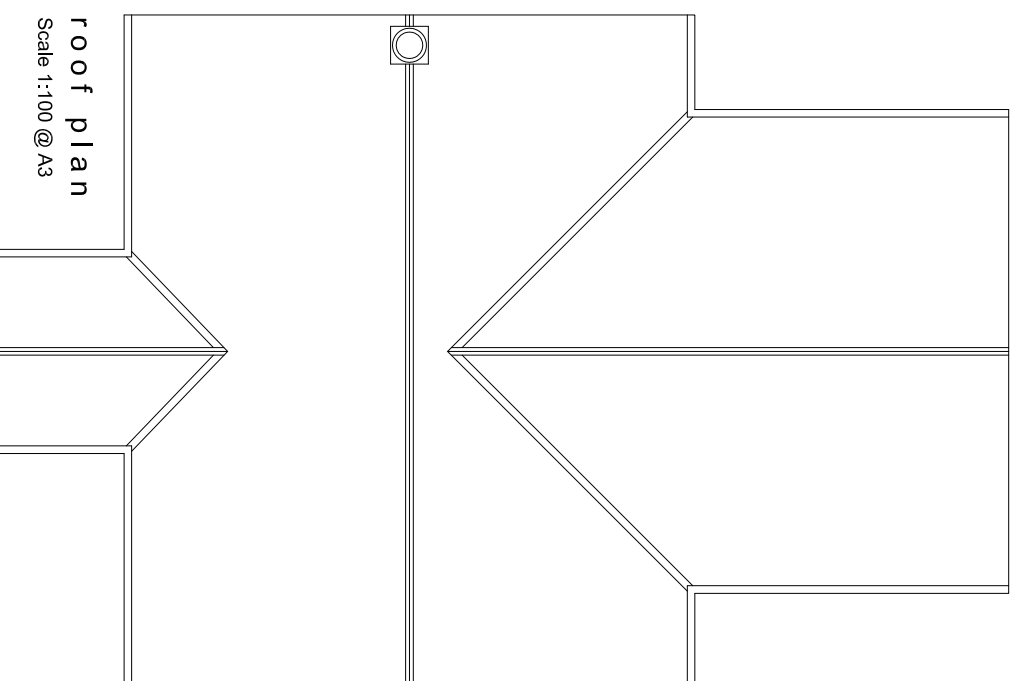

roof plan  
Scale 1:100 @ A3

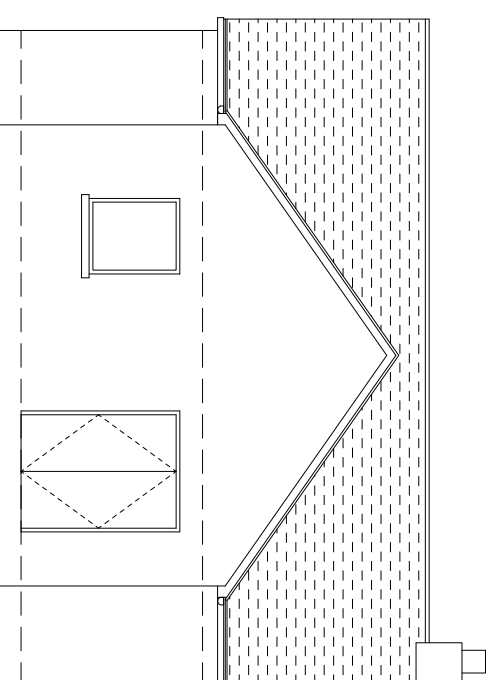

rear (north west) elevation  
Scale 1:100 @ A3

Date	Description	Rev	By

Revision Description

**mtp**

the mews  
11b west abercromby street  
helenburg  
g84 9lh  
01436 675 376  
07816 907 203  
www.mhplanning.co.uk

**MH Planning**  
Associates

THIS DRAWING IS COPYRIGHT  
[Redacted]

Client:  
Mr S Gallagher

Project:  
Proposed Dwelling on land at  
Hazelbank, Innellan

Drawing Title:  
Proposed Plans and Elevations

Drawing Number:  
**2012\_0025103**

Revision:  
Date: July 2012  
Scale: 1:100 @ A3  
Drawn By: KM

Issue Status:  
**Planning**