



SITE PLAN

FIRST FLOOR PLAN

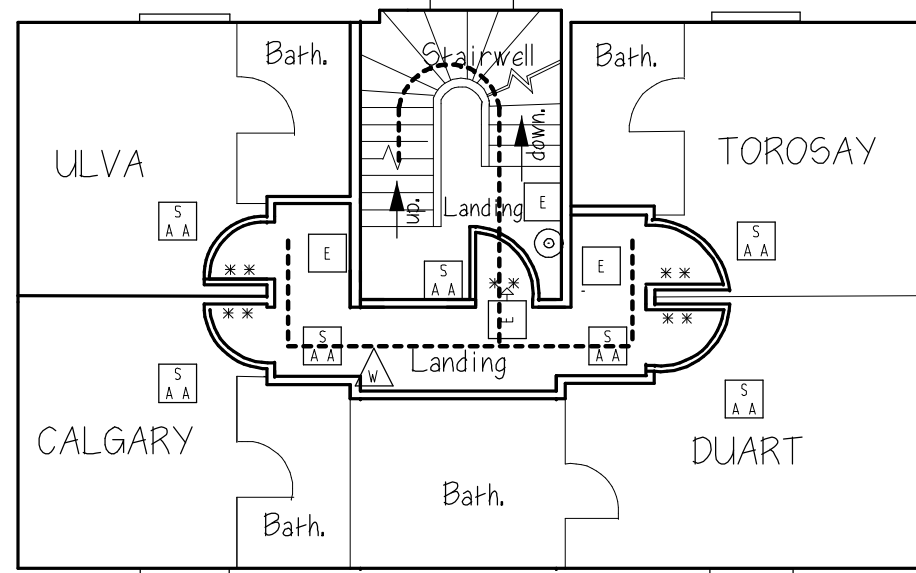



SECOND FLOOR PLAN

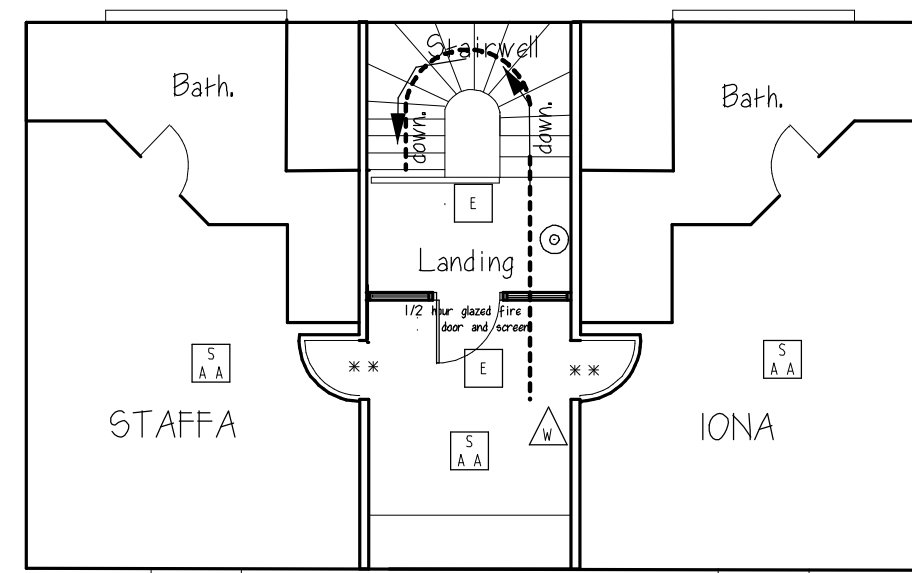


LICENSING PENNYGATE LODGE CRAIGNURE ISLE OF MULL.

- Area Licensed for alcohol consumption
- Area for alcohol storage.
- Escape route



SCALE 1:100

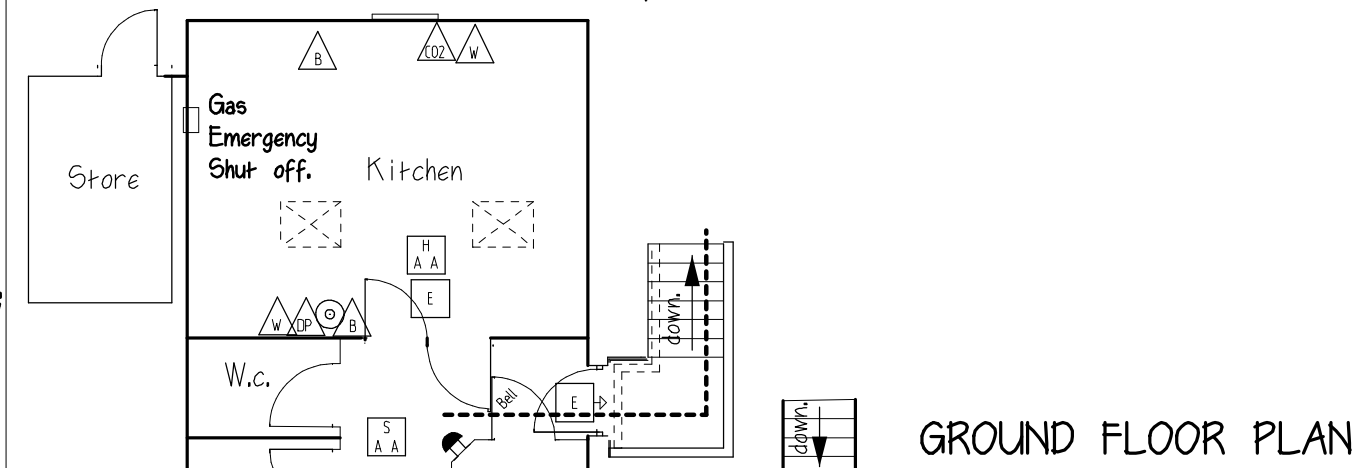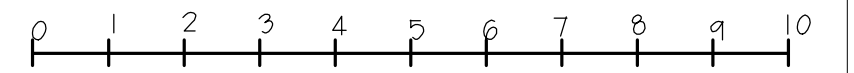

GROUND FLOOR PLAN

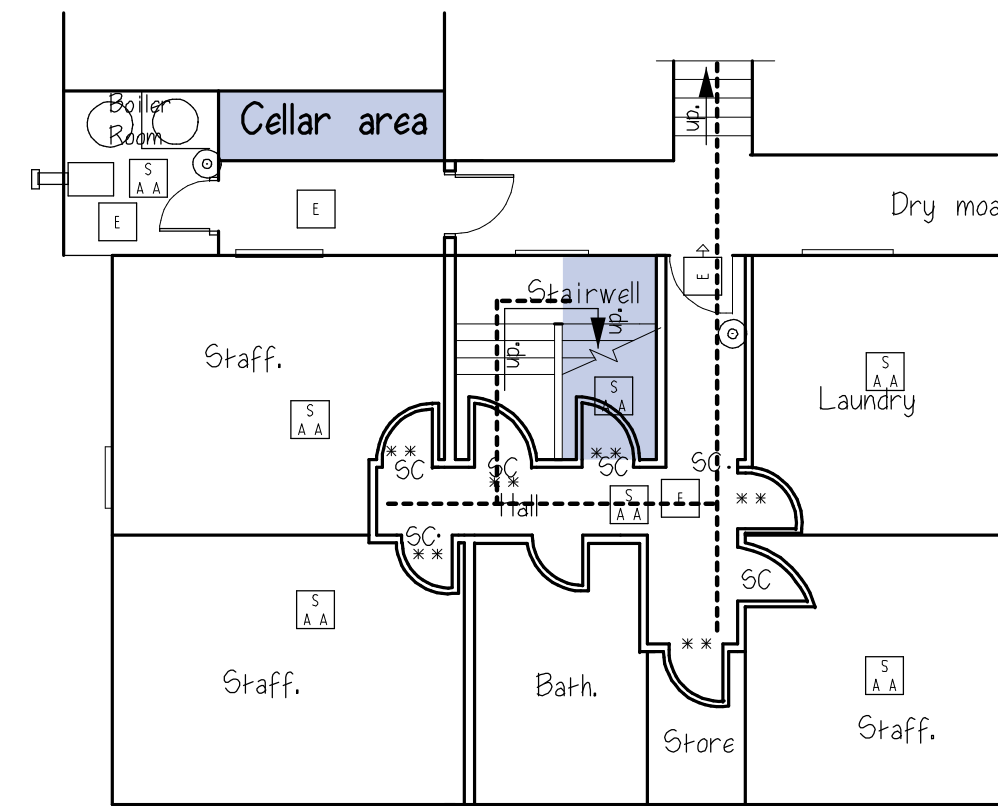

LOWER GROUND FLOOR PLAN

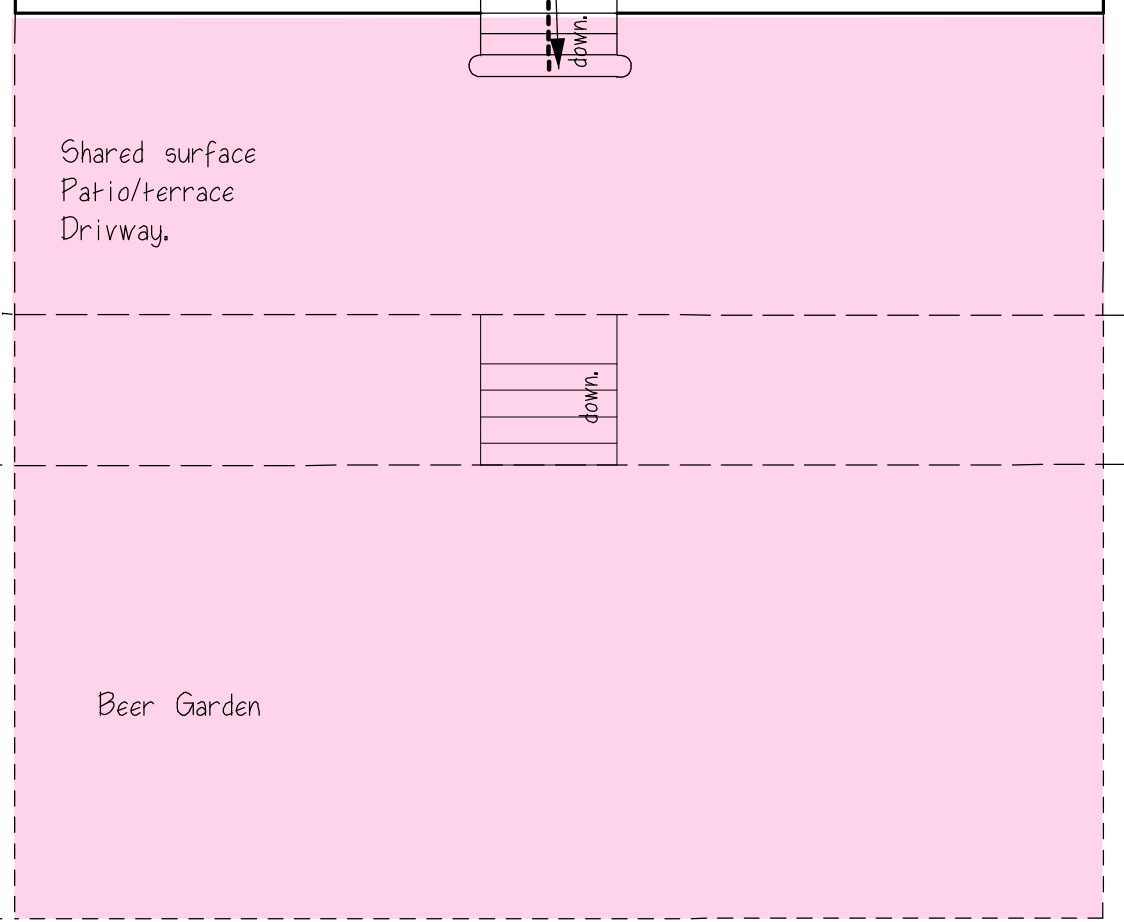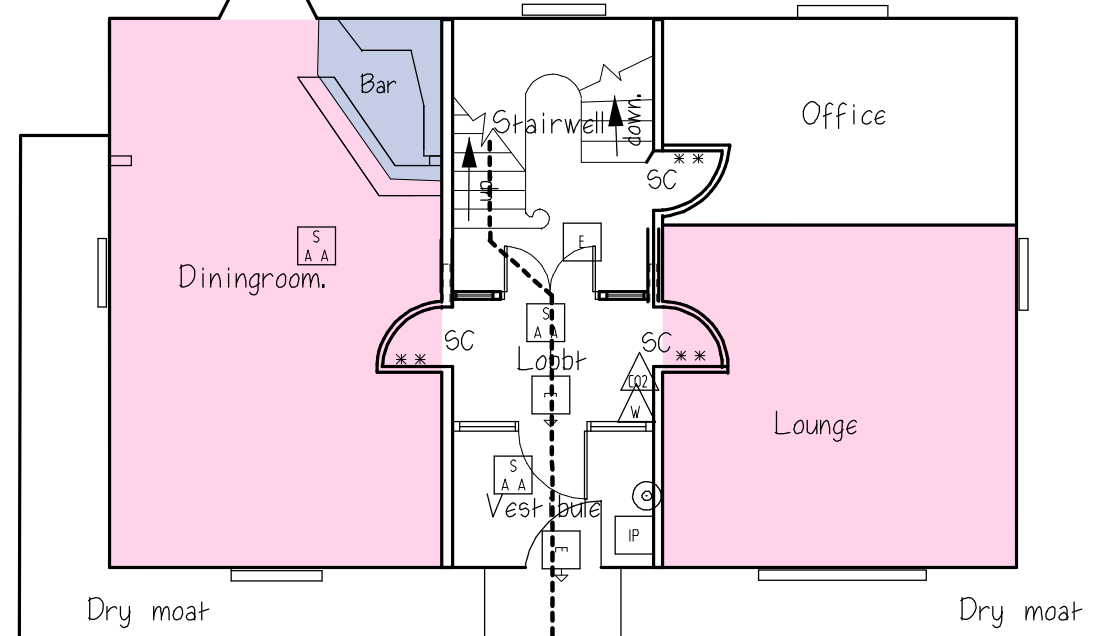

- MDH Magnetic Door Holder
- DP Dry powder extinguisher (10lb or 20lb)
- W Water extinguisher
- CO2 CO2 extinguisher
- E Foam extinguisher
- B Fire blanket
- Hose reel
- B Sand bucket
- Fire alarm call point
- Bell
- E Exit sign
- E Exit directional sign
- * 1/2hr fire resisting self closing door or kept locked shut when not in use
- ** 1hr fire resisting self closing door or kept locked shut when not in use
- PB Panic bolt
- BB Barrel bolt
- S Area protected by sprinklers
- SMV Sprinkler main valves
- H A A Area covered by heat detectors
- IP Indicator panel
- Independent emergency lighting point
- Evacuation switch
- R Reset switch
- FVCL Firemans ventilation control
- RPI Repeater panel internal
- RPX Repeater panel external
- A/3/F AFFF Multipurpose extinguisher 55 litre BSS-23 Electrically non-conductive 13A + 113B rating
- VP Vision panel
- S A A Area covered by smoke detectors
- SC Self closing device

Amendment	No.	Date
NORMAN HICKSON Ltd. LANDSCAPE ARCHITECT PLANNING AND BUILDING DESIGN CONSULTANT		
Title: LICENSING PLAN, PENNYGATE LODGE, CRAIGNURE, ISLE OF MULL		
Client:		
Drawing No. PGLC:17 Scale: 1:100 Date: June, 2017		
THE BARN STUDIO, CRAIGNURE, ISLE OF MULL, ARGYLL, PA65 6AY Tel. 01680 812485 Fax 01680 812521 E-mail: hicksonn@lineone.net		