


refer to drawings 28:002 & 003 for general layouts.

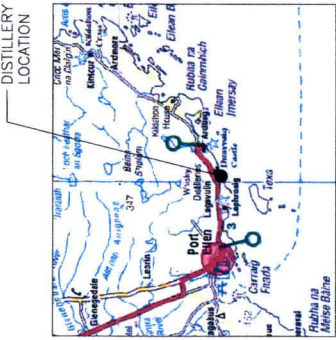


SITE LOCATION PLAN
Scale NTS


- Key**
- Red line boundary indicates extent of License Application
 - Indicates extent of License Application to external areas
 - Indicates areas of NO ACCESS to children.

Occupant Capacity

Room	Area (m ²)	DUF	Occupant Capacity	No. of Entrances
Staff Sales Shop	14	30	1	1
Store	20	30	1	1
Staff Sales	15	2.0	0	1
Production Office (2No)	24	6.0	4	1
Dramming Room	42	0.5	84	2
Reception	46	0.7	65	3
Vestibule (2No)	15	0.7	21	2
Display Area	11	0.7	15	2
Scullery	5.5	30	1	1

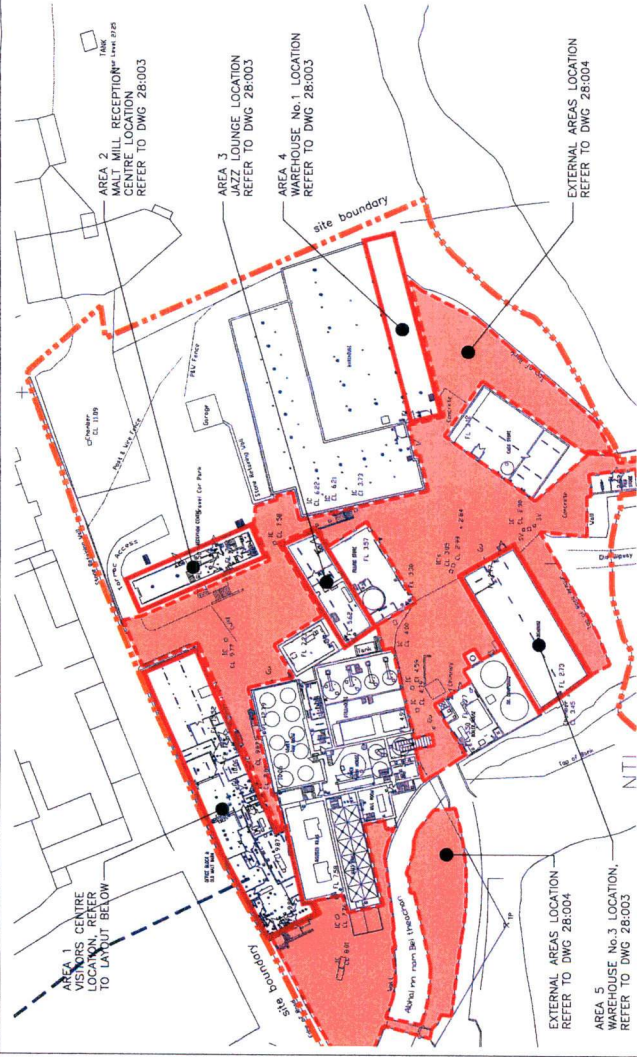

OVERALL SITE PLAN scale 1:500

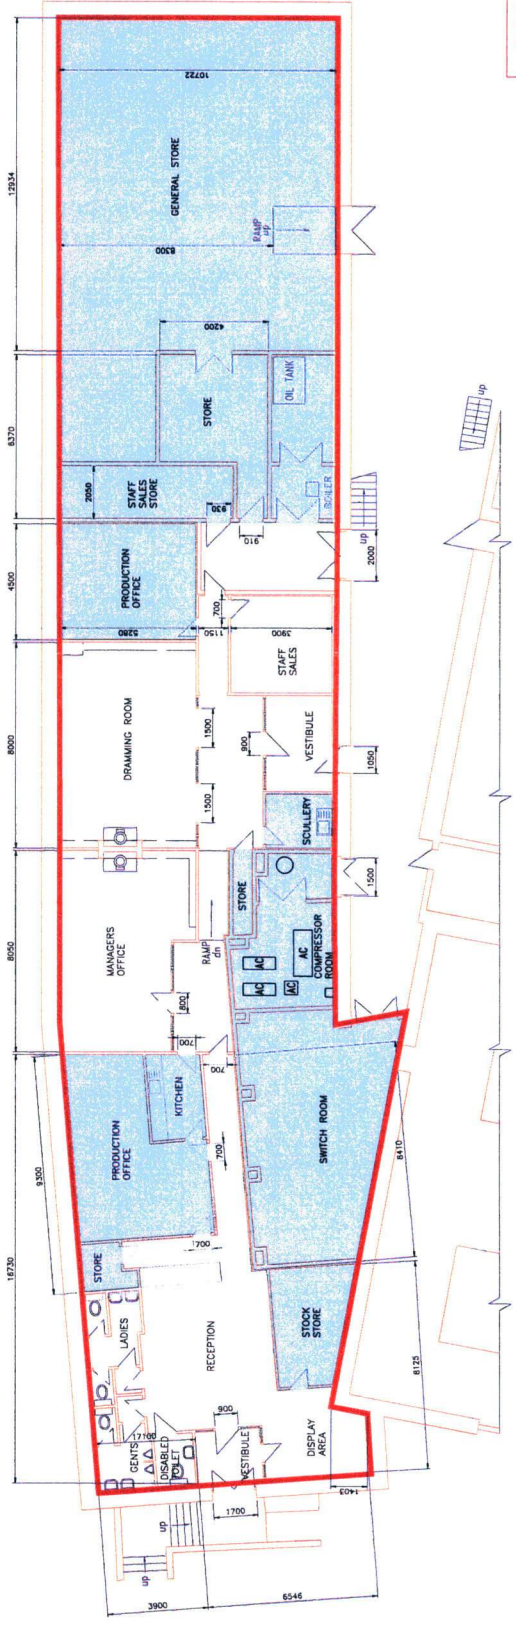

BLOCK PLAN - AREA 1 Visitors Centre scale 1:100

Revision E
Simpson & Brown Architects
January 2019

blyth+blyth
Consultants, 60 South Oyle Crescent
Glasgow, G11 7JL
Tel: 0141 276 2222
Email: blyth@blyth+blyth.co.uk

Diageo (Scotland) Ltd
Lagavulin
LICENCE APPLICATION


Revisions	Date	Drawn	Checked	By
A Additional dimensions added.	27.05.08	JP		
B Re-arrange areas added for	13.04.17	JP		
C Block in store area removed	16.08.17	JP		
D Store and staff sales added.	11.01.19	SAB		
E Licensing added full suite of external licensed areas.	14.01.19	SAB		
F Additional proposals to model				

Revisions	Date	Drawn	Checked	By

SITE LOCATION PLAN AND VISITORS CENTRE BLOCK PLAN
Drawing: 28:001
Date: March '19
Scale: AS NOTED
DO NOT SCALE

Drawing No: A270368:28: (07)001
Revision: C
Licence Application

refer to drg. 28.001 for location of building within site.


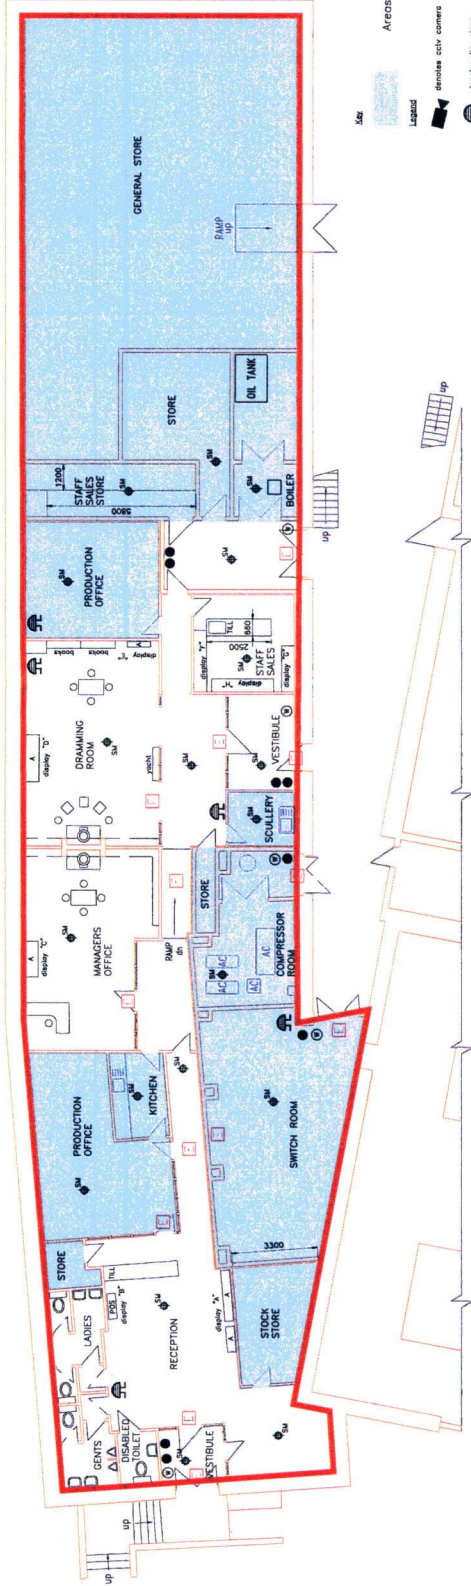


- Areas of NO ACCESS to children
- Legend
- smoke break glass fire alarm point
 - smoke FOM fire extinguisher
 - smoke CO2 fire extinguisher
 - fire alarm
 - smoke detector
 - fire extinguisher
 - fire alarm
 - smoke detector

PLAN OF GROUND FLOOR LAYOUT
Scale 1:100

Storage Capacity

Room	Storage Capacity (m³)
Reception	2.01 x 1.0
Managers Office	0.85
Dramming Room	0.725
Staff Sales	1.00
	0.80
	4.80
	5.80
	21.45m³

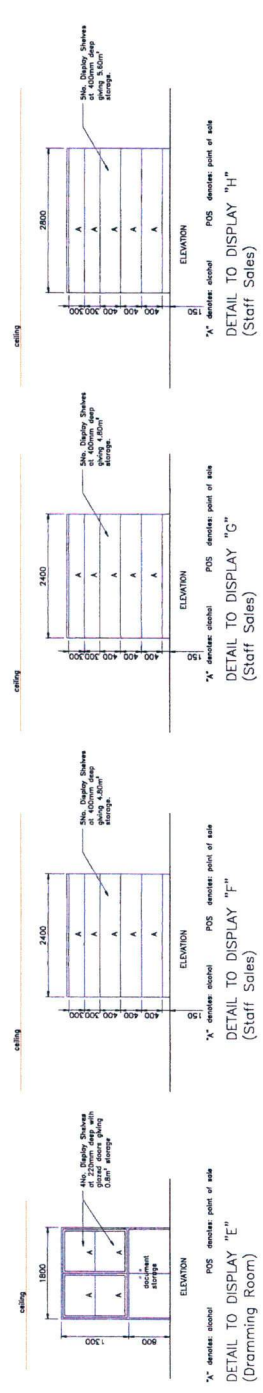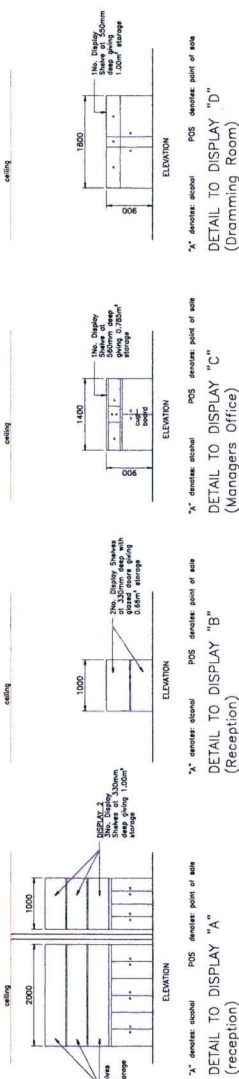

Revision E
Simpson & Brown Architects
January 2019

blyth+blyth
Commercial & Retail Office Interiors
Edinburgh EH12 8EB
Tel: 0131 442 2226
Email: info@blyth+blyth.co.uk

OFF SALES
Licence Application

GENERAL LAYOUT
VISITORS CENTRE

Drawn: JF
Date: March 19 Date: Scale: AS NOTED
DO NOT SCALE

Drawing No: A270368-28-(07)002-D


Diageo (Scotland) Ltd
Lagavulin

LICENCE
APPLICATION


Notes

Revisions	Date	By	Desc
A	27.05.08	JP	Initial design submitted.
B	13.04.17	JP	Display X as L. added.
C	16.08.17	JP	Areas of No Child Access absorbed in m².
D	18.08.17	JP	Display cabinets revised to suit capacity table updated to show key features.
E	11.01.19	SBP	


refer to drg. 28-001 for location of building within site.

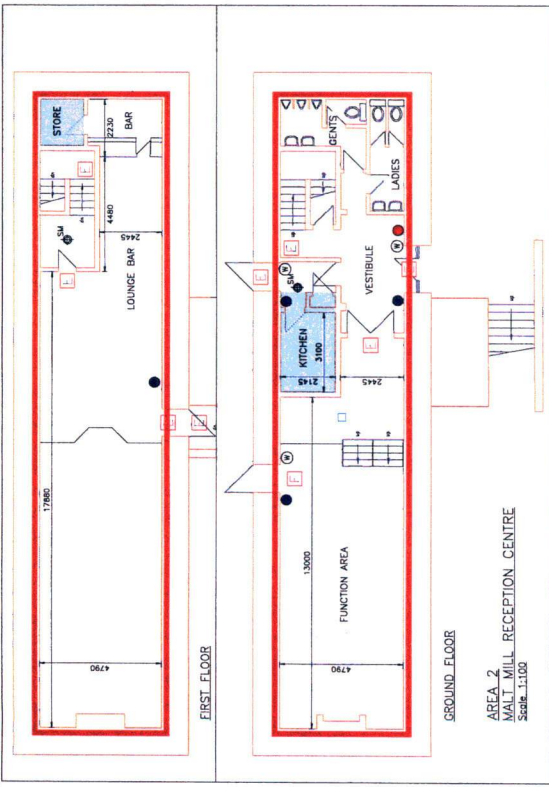


AREA 2
MALT MILL RECEPTION CENTRE
Scale: 1:100

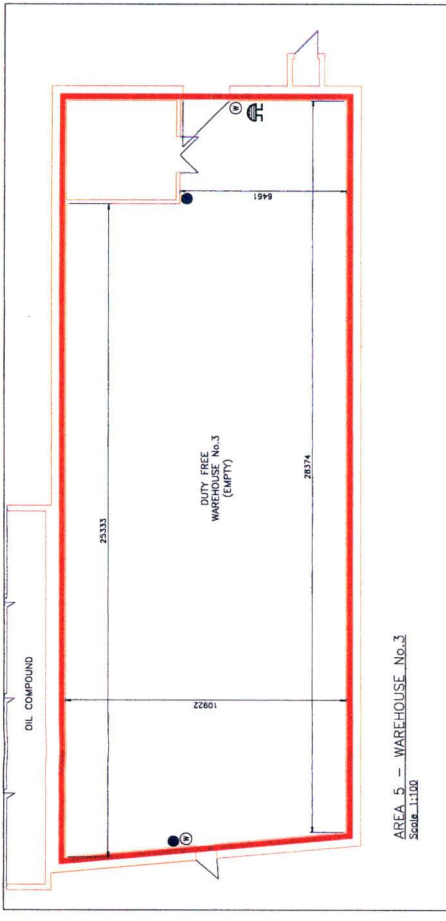

AREA 5 - WAREHOUSE No.3
Scale: 1:100

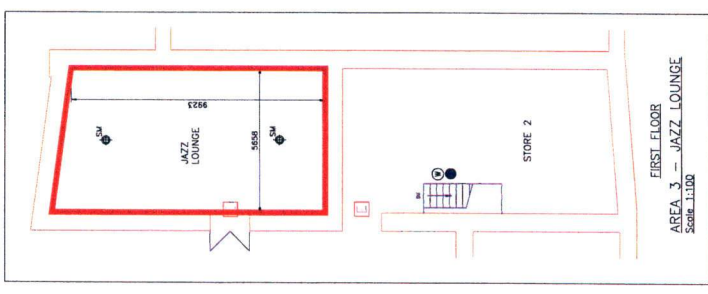

FIRST FLOOR
AREA 3 - JAZZ LOUNGE
Scale: 1:100

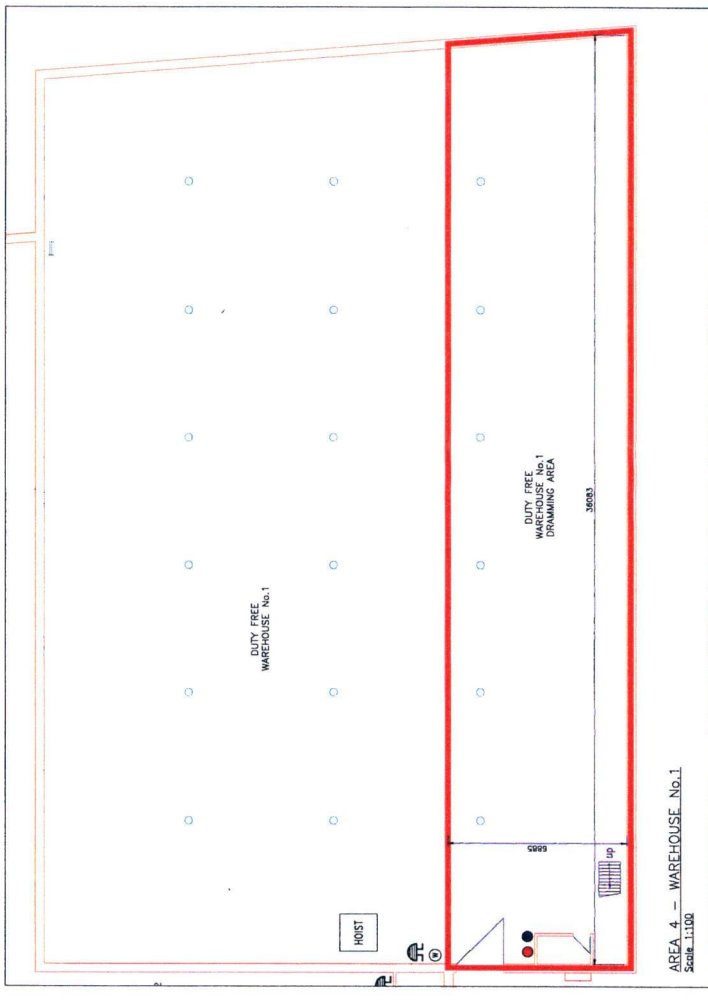

AREA 4 - WAREHOUSE No.1
Scale: 1:100

- Legend**
- denotes cctv camera
 - denotes fire alarm
 - denotes break-glass fire alarm point
 - denotes CO2 fire extinguisher
 - denotes WATER fire extinguisher
 - cctv monitor
 - denotes smoke detector

Key:
 Red line boundary indicates extent of License Application
 Areas of NO ACCESS to children

Occupant Capacity

Room	Area (m ²)	DLF	Occupant Capacity	No. of Escapes
AREAL 2				
Function Area	68.0	2	34	2
Kitchen	7.0	7	1	1
Bar Lounge	93	2	47	2
AREAL 3				
Jazz Lounge	58	2	29	1
AREAL 4				
Room	Area (m ²)	DLF	Occupant Capacity	No. of Escapes
Warehouse Drumming area	295	1	295	1
AREAL 5				
Room	Area (m ²)	DLF	Occupant Capacity	No. of Escapes
Warehouse	300	1	300	2

Revision D
Simpson & Brown Architects
January 2019

blyth+blyth
 Commercial & Residential
 Edinburgh EH10 5BB
 Tel: 0131 625 4200
 Email: info@blyth+blyth.co.uk

BLOCK PLAN SHEET 2	
Drawn: DWF	Scale: AS NOTED
Date: 10th Dec 18	Date: 10th Dec 18
Drawing No: AZ70368:28:(07)003 B	

Diageo (Scotland) Ltd
Lagavulin

LICENCE APPLICATION

Revisions	Date	By	Revisions
A	18.08.17	JP	
B	18.08.17	JP	
C	11.01.19	SAB	
D	14.01.19	SAB	

Notes

A: Access added to rear of Area 3
 B: Access added to front of Area 3
 C: Drawing updated to add wall where necessary and to show key fixtures and to addition of dimensions.
 D: Addition of dimensions.



LEGEND
 HATCHED PATTERNS OF THIS TYPE TO BE LICENCED

PLAN SHOWING EXTERNAL AREAS
 Scale 1:250

Revision A
 Simpson & Brown Architects
 January 2019

blyth+blyth
 CONSULTANTS
 100 South Oyle Crescent
 Perth, WA 6000
 Telephone 08 9422 2200
 Email blyth+blyth@blyth+blyth.com.au

Diageo (Scotland) Ltd
 Lagavulin

LICENCE
 APPLICATION

OFF SALES
 Licence Application

Revisions	Date	Drawn	Checked	Reviewed	Date	By
A Drawing updated above full extent of external area.	11.01.19	SMB				

Revisions	Date	Drawn	Checked	Reviewed	Date	By

Notes

BLOCK PLAN EXTERNAL AREAS	
Drawn By	CLB
Scale	AS NOTED
Date	DO NOT SCALE
Drawing No.	AZ70368-28: (07)004
Revision	—