


THIS DRAWING IS TO BE USED IN CONJUNCTION WITH THE CONSULTANTS DRAWINGS AND THE SPECIFICATION ANY DISCREPANCIES TO BE REFERRED TO THE ARCHITECT



NOTES

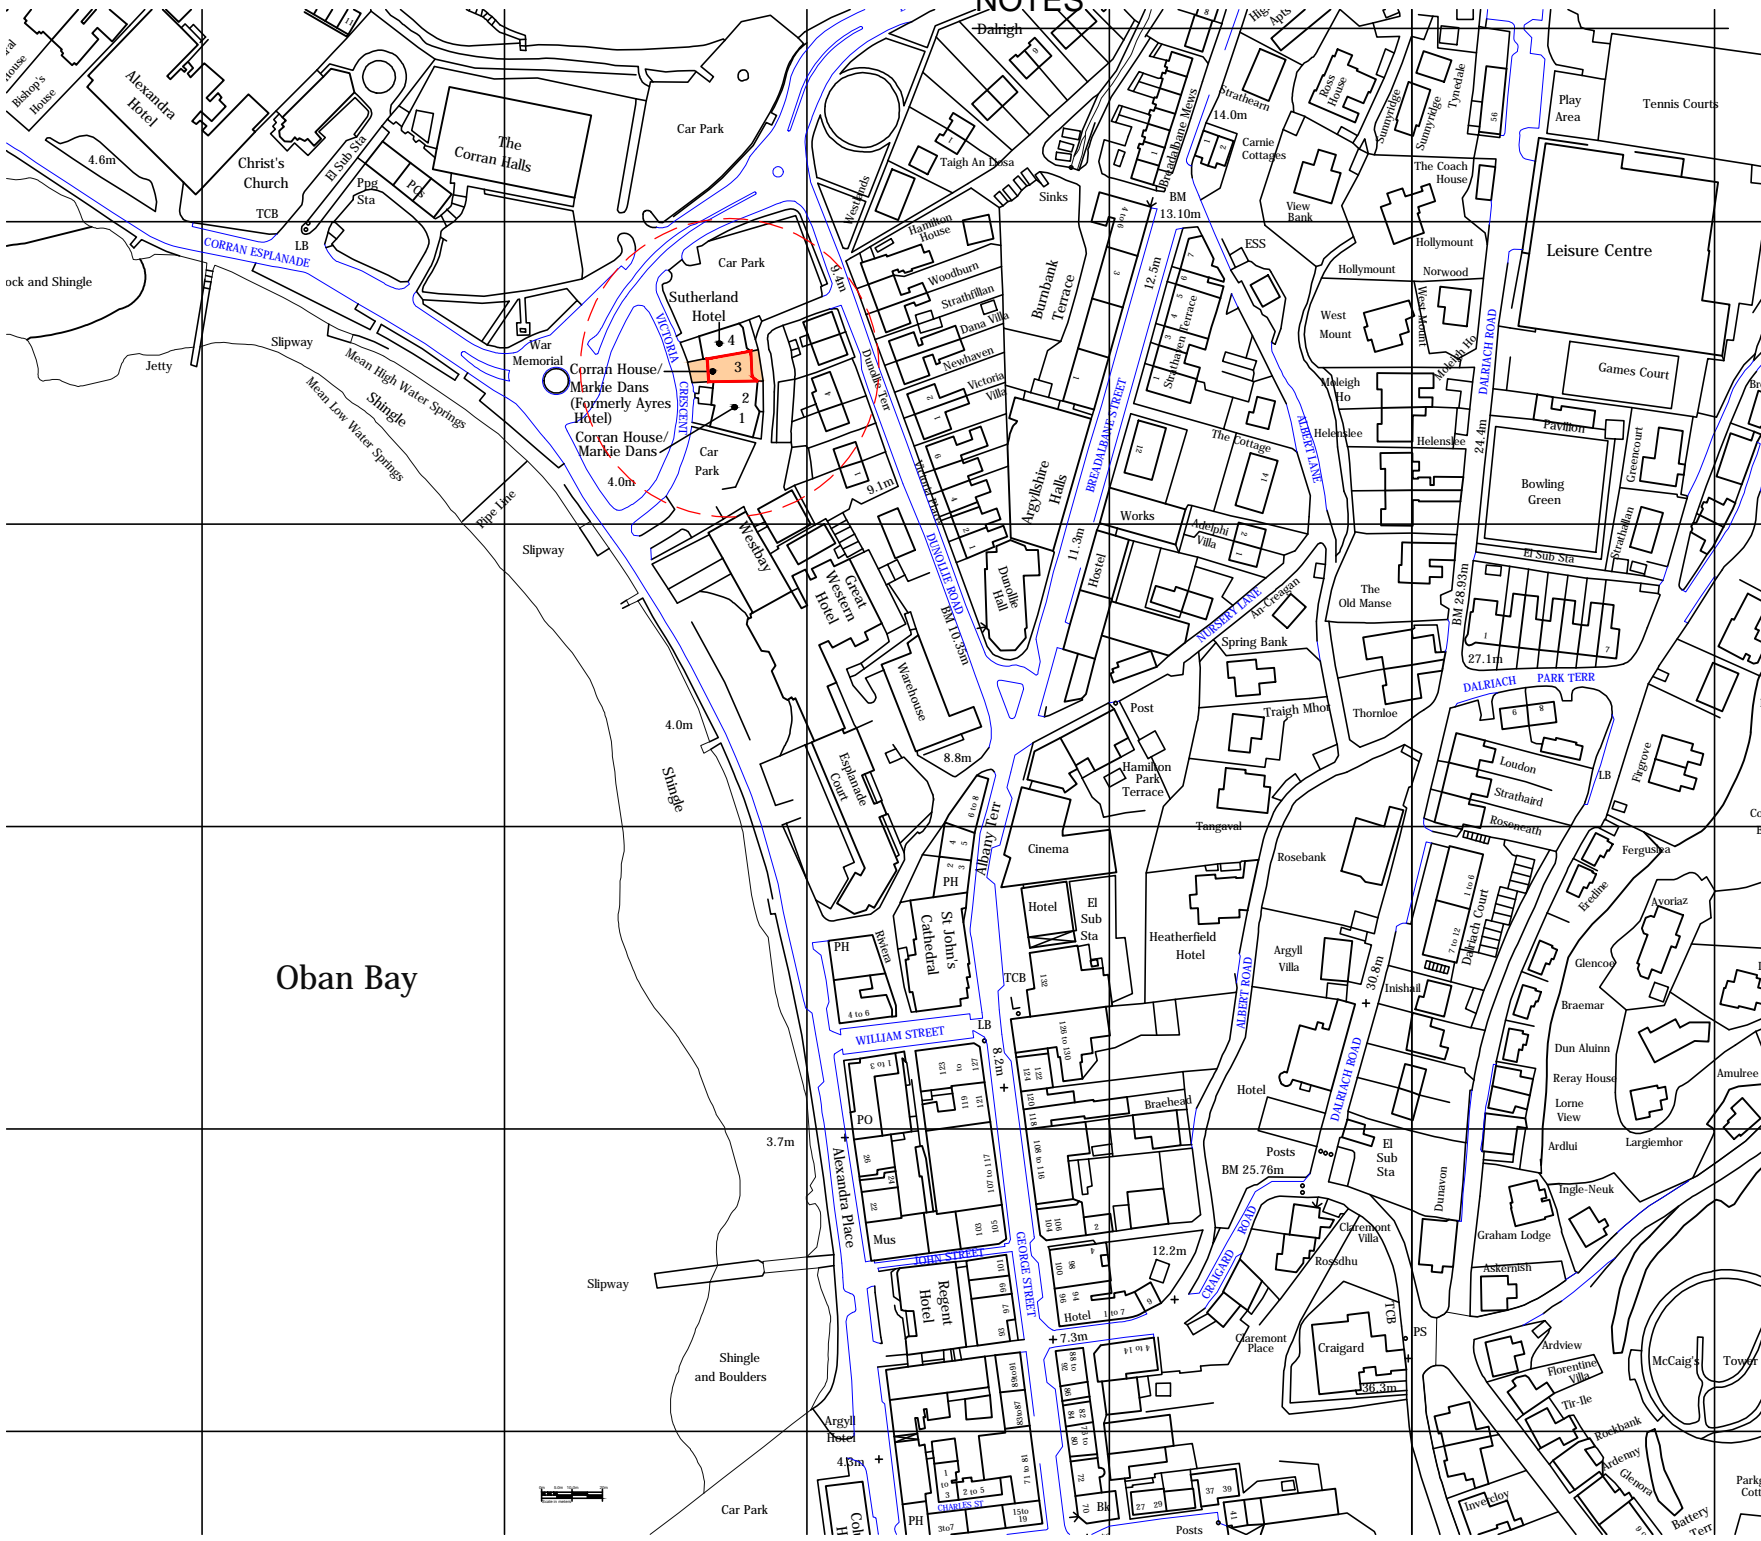

LOCATION PLAN.

LOCATION PLAN. (1:2500)

- Legend:
- Water Extinguisher
 - Dry Powder Extinguisher
 - Foam Extinguisher
 - Smoke Detector
 - Heat Detector
 - Emergency Lighting
 - Fire Alarm Sounder
 - Fire Blanket
 - Fire Exit Sign (Running Man Logo)
 - Illuminated Fire Exit Sign
 - Break Glass - Fire Alarm - Call Point
 - Fire Alarm Control Panel
 - Hose Reel
 - Push Bar / Pad
 - General Fire Action Notice
 - Staff Fire Action Notice
 - Self Closing Door

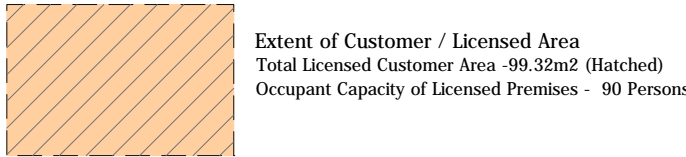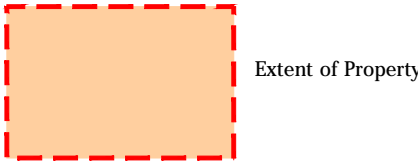

REV.	DATE	DESCRIPTION
------	------	-------------

CLIENT
Lindsay MacMillan

PROJECT TITLE
Premises at : Corran House/Markie Dans
(Formerly Ayres Hotel),
Victoria Crescent, Esplanade, Oban.

JOB NUMBER	DRAWING NUMBER	REV.
CP:693.	S-01.	

DRAWING TITLE
Licensing Plan comprising :
Front Garden and First Floor Plan.
Block and Location Plan.

SCALE	DRAWN	DATE
As Shown at A1.		November 2017

cparchitects
Chartered Architects and Principal Designers
110 George street, Oban, Argyll. PA34 5NT

Sutherland
Hotel

4

3


2

1

Car
Park


Corran House/
Markie Dans
(Formerly Ayres
Hotel)

Corran House/
Markie Dans

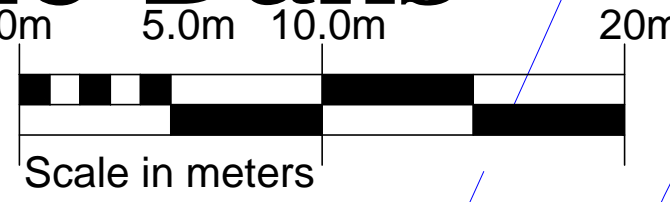

BLOCK PLAN.

DRAFT

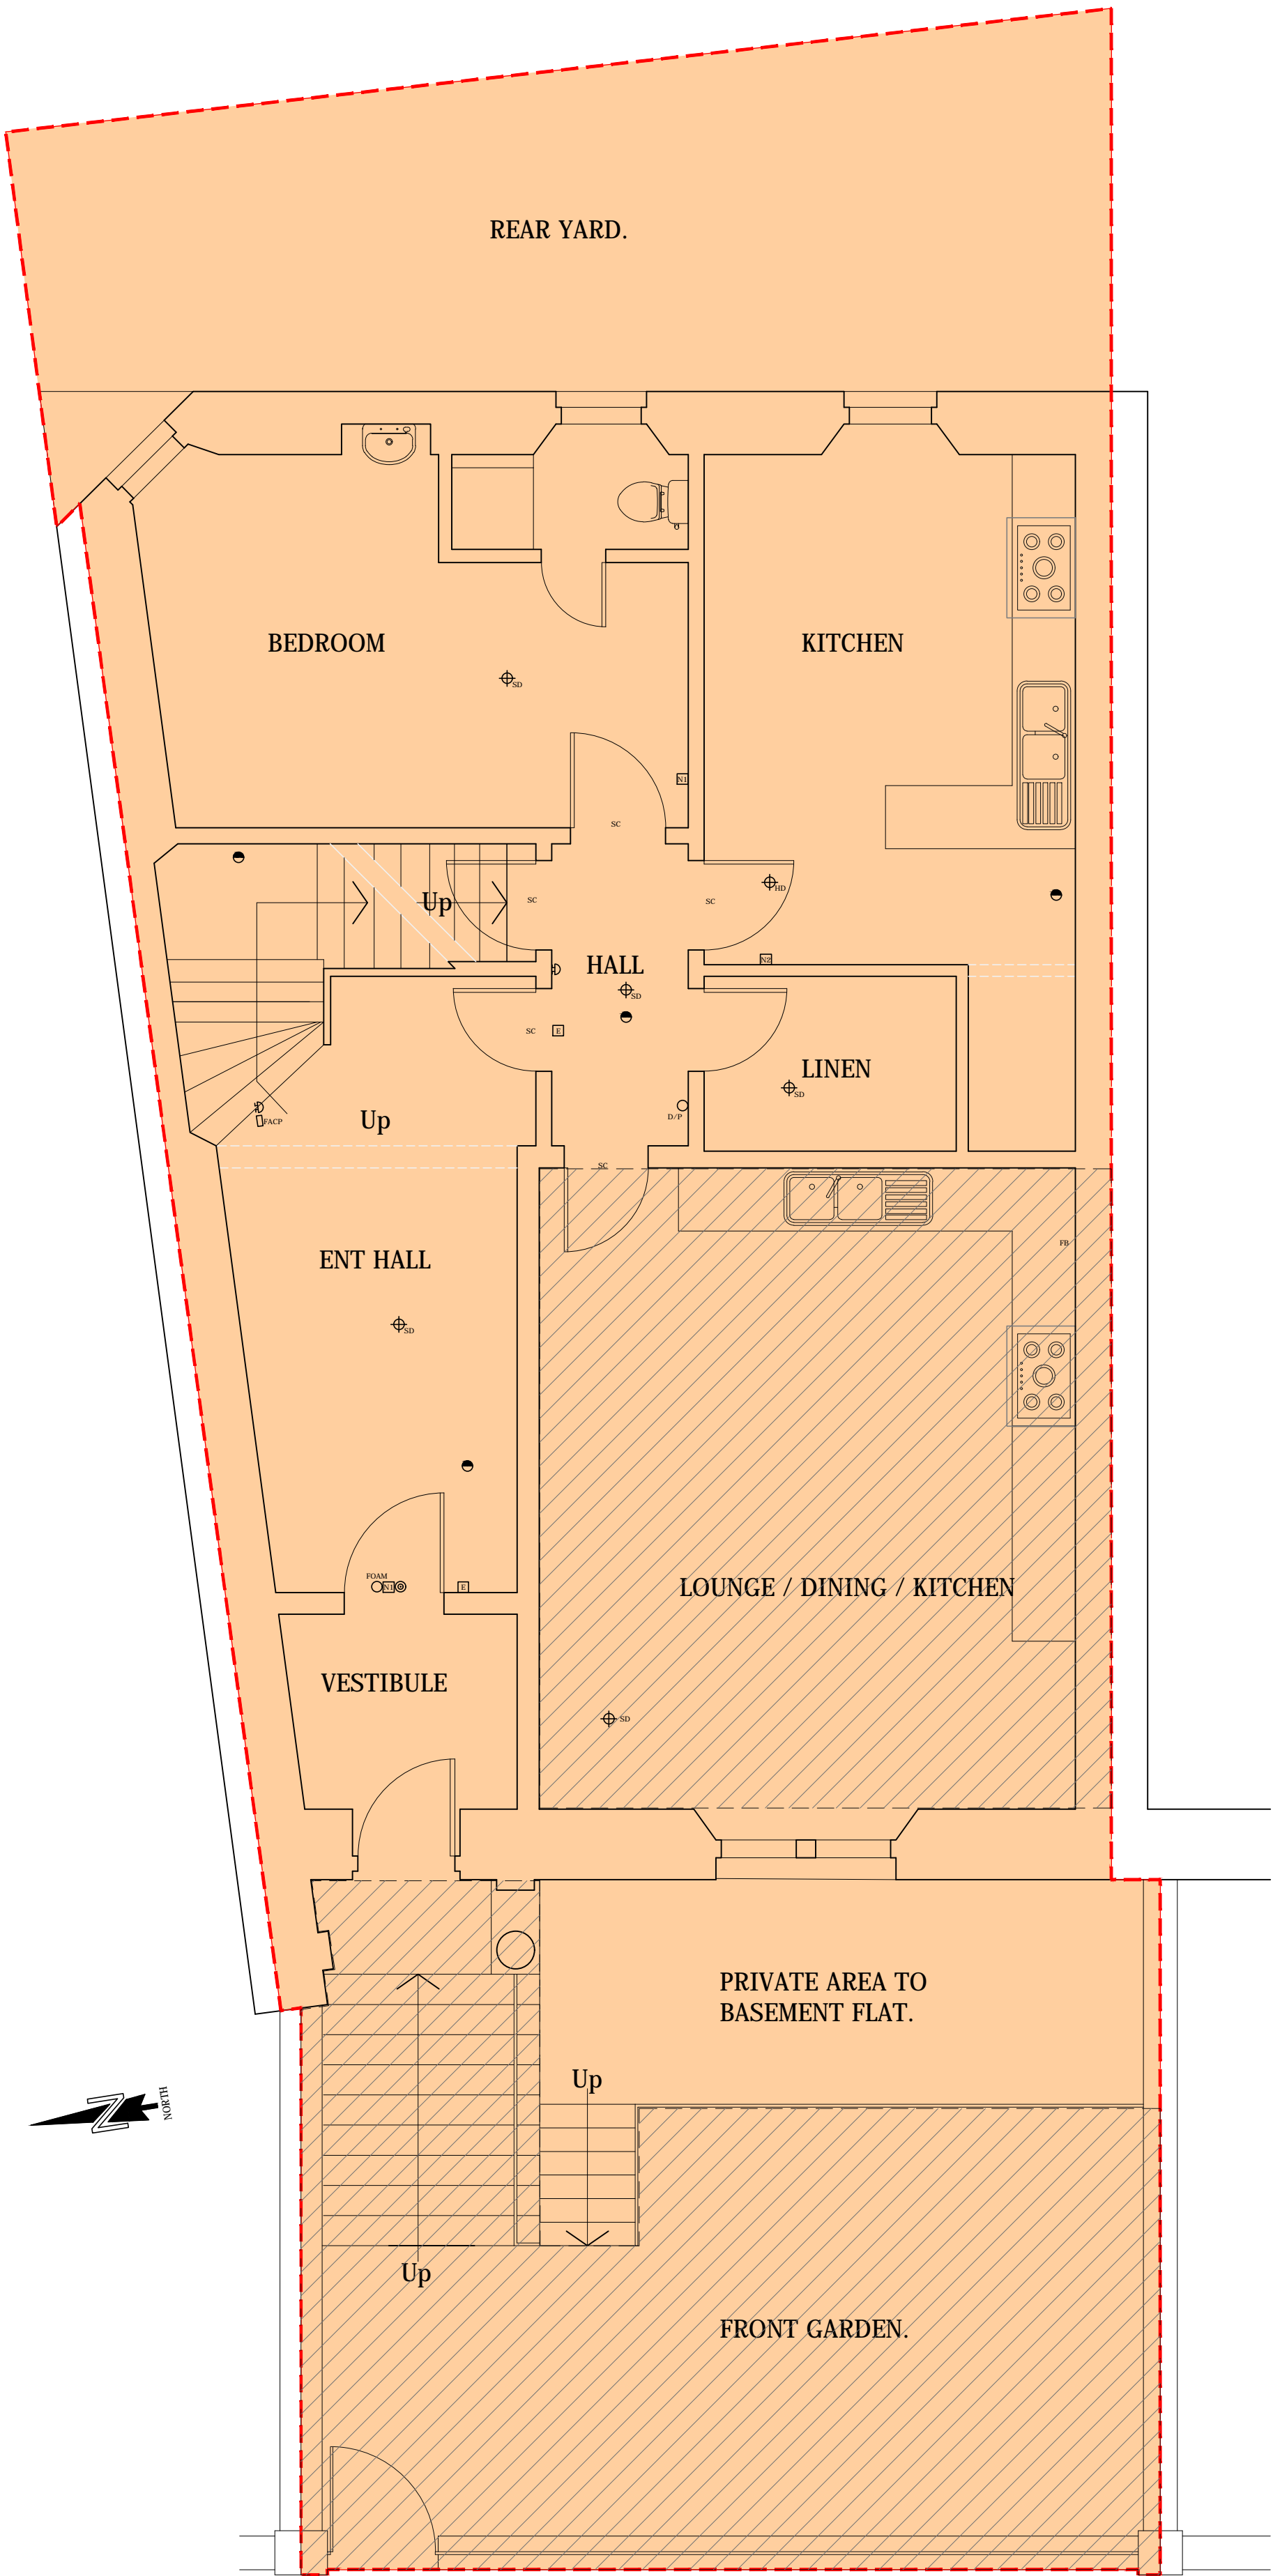

FRONT GARDEN and FIRST FLOOR PLAN (1:50).