

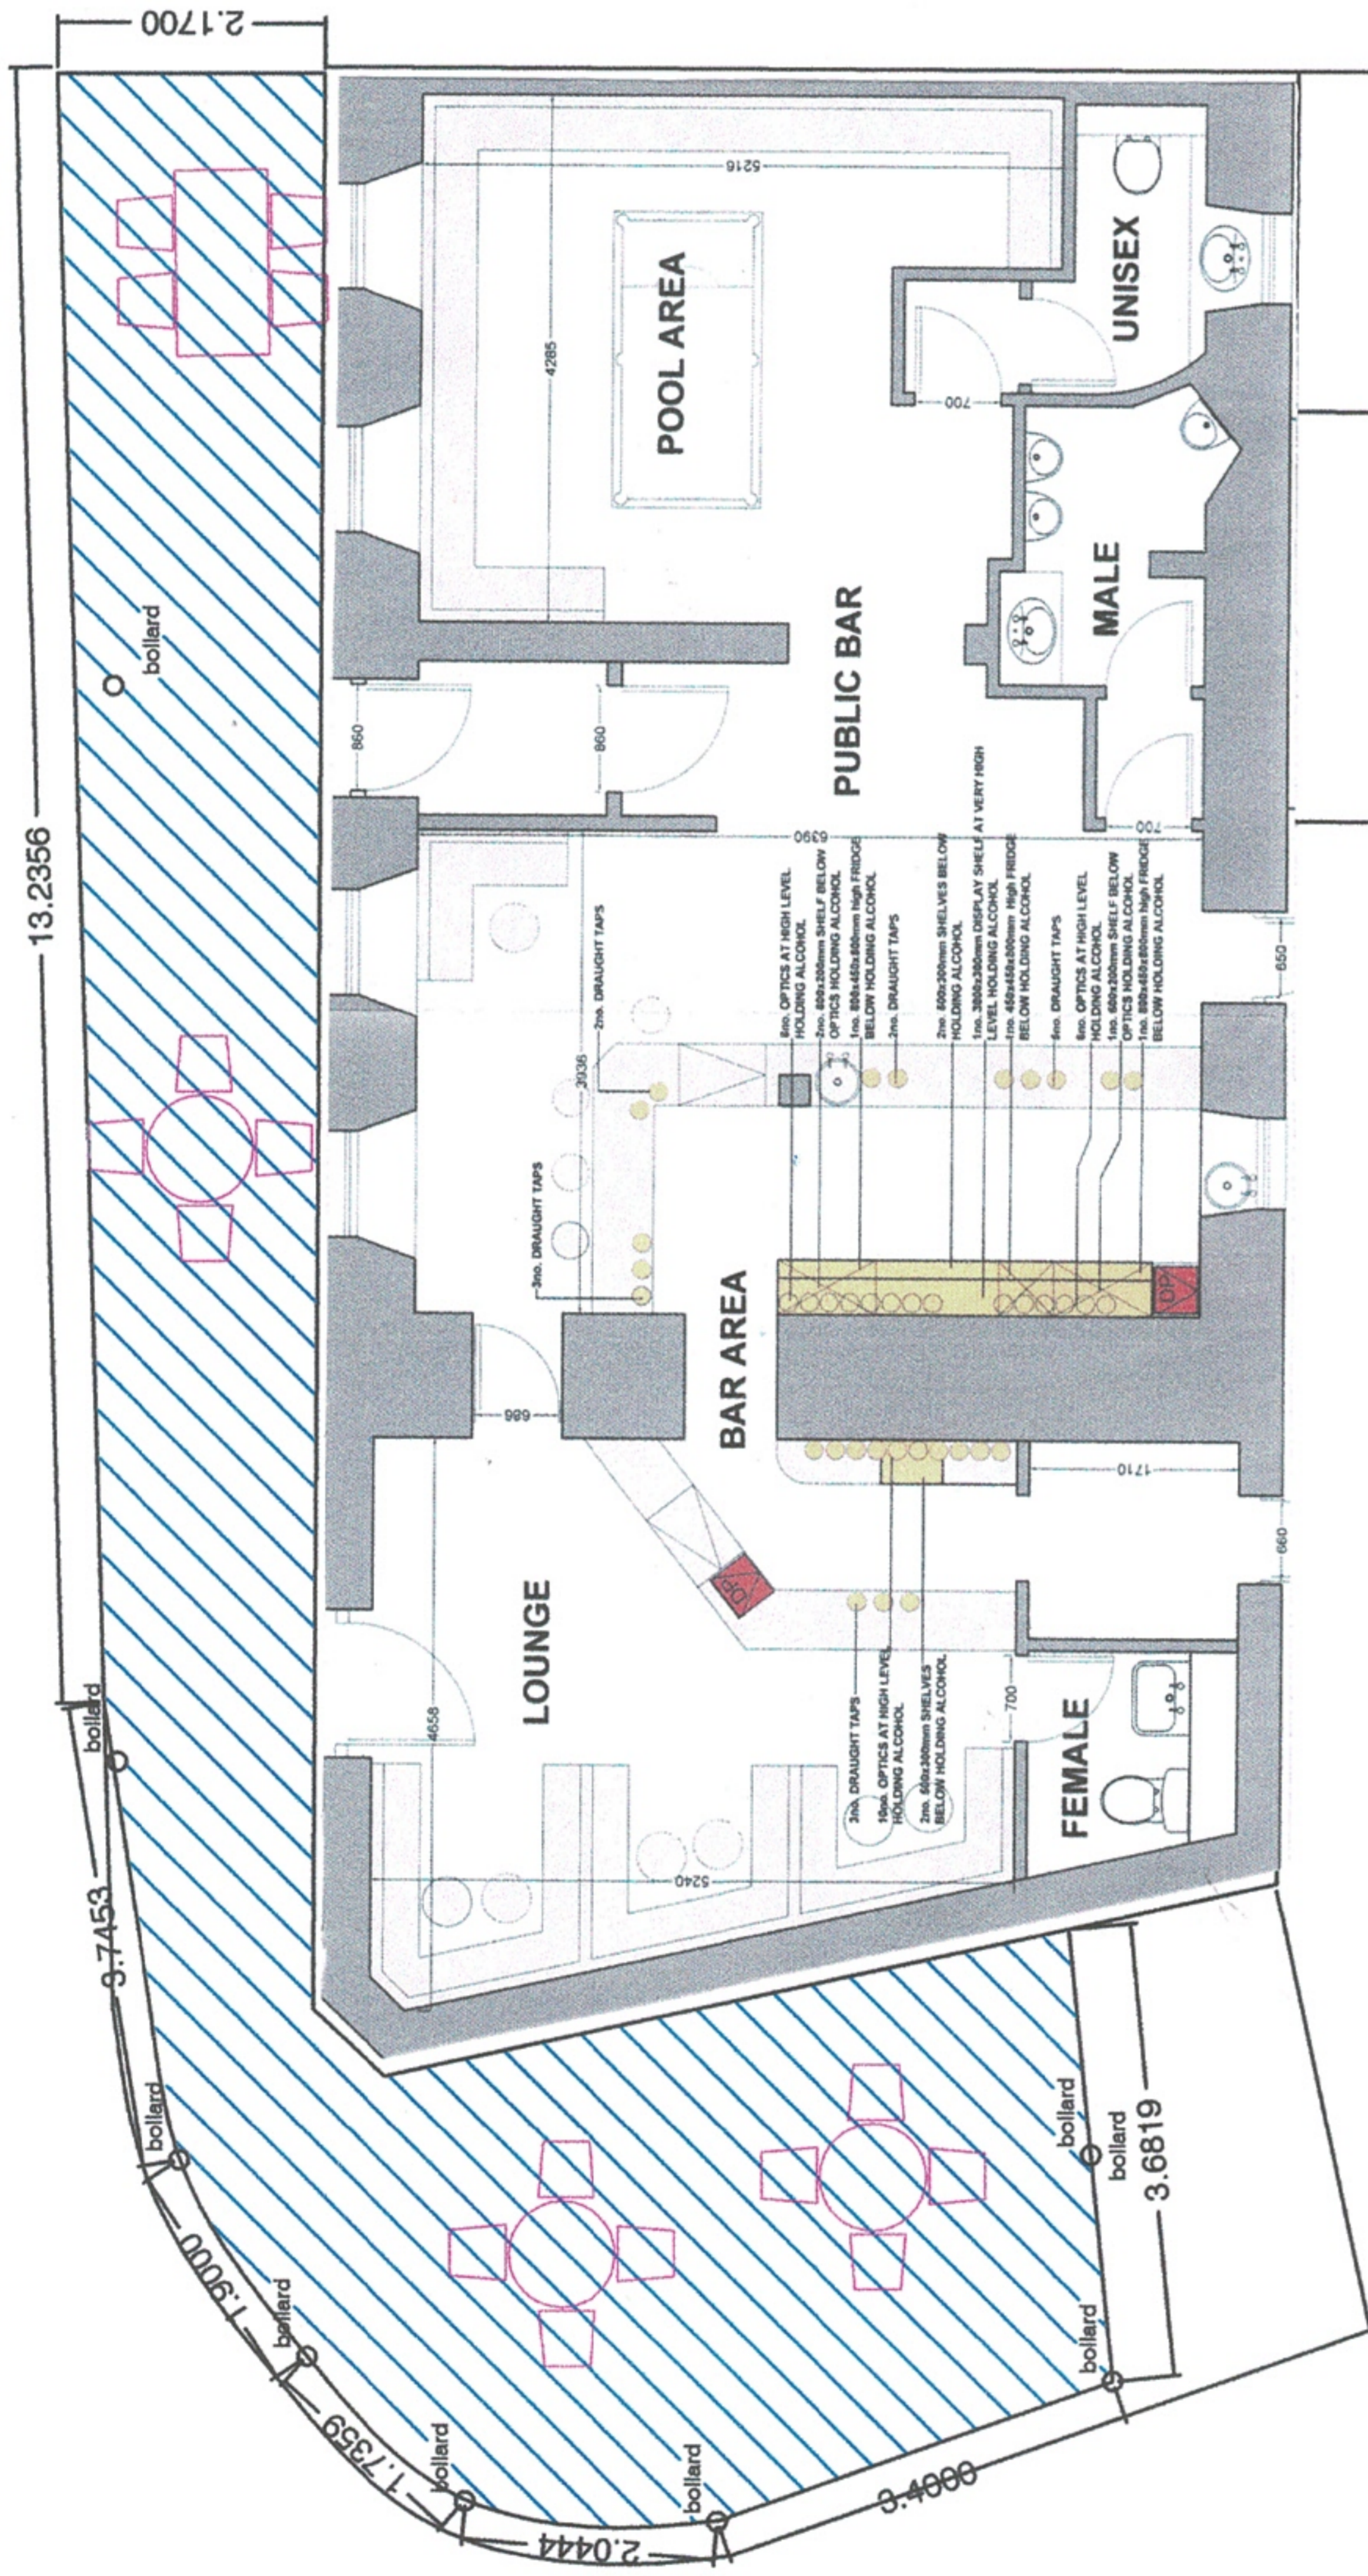



Cross Street

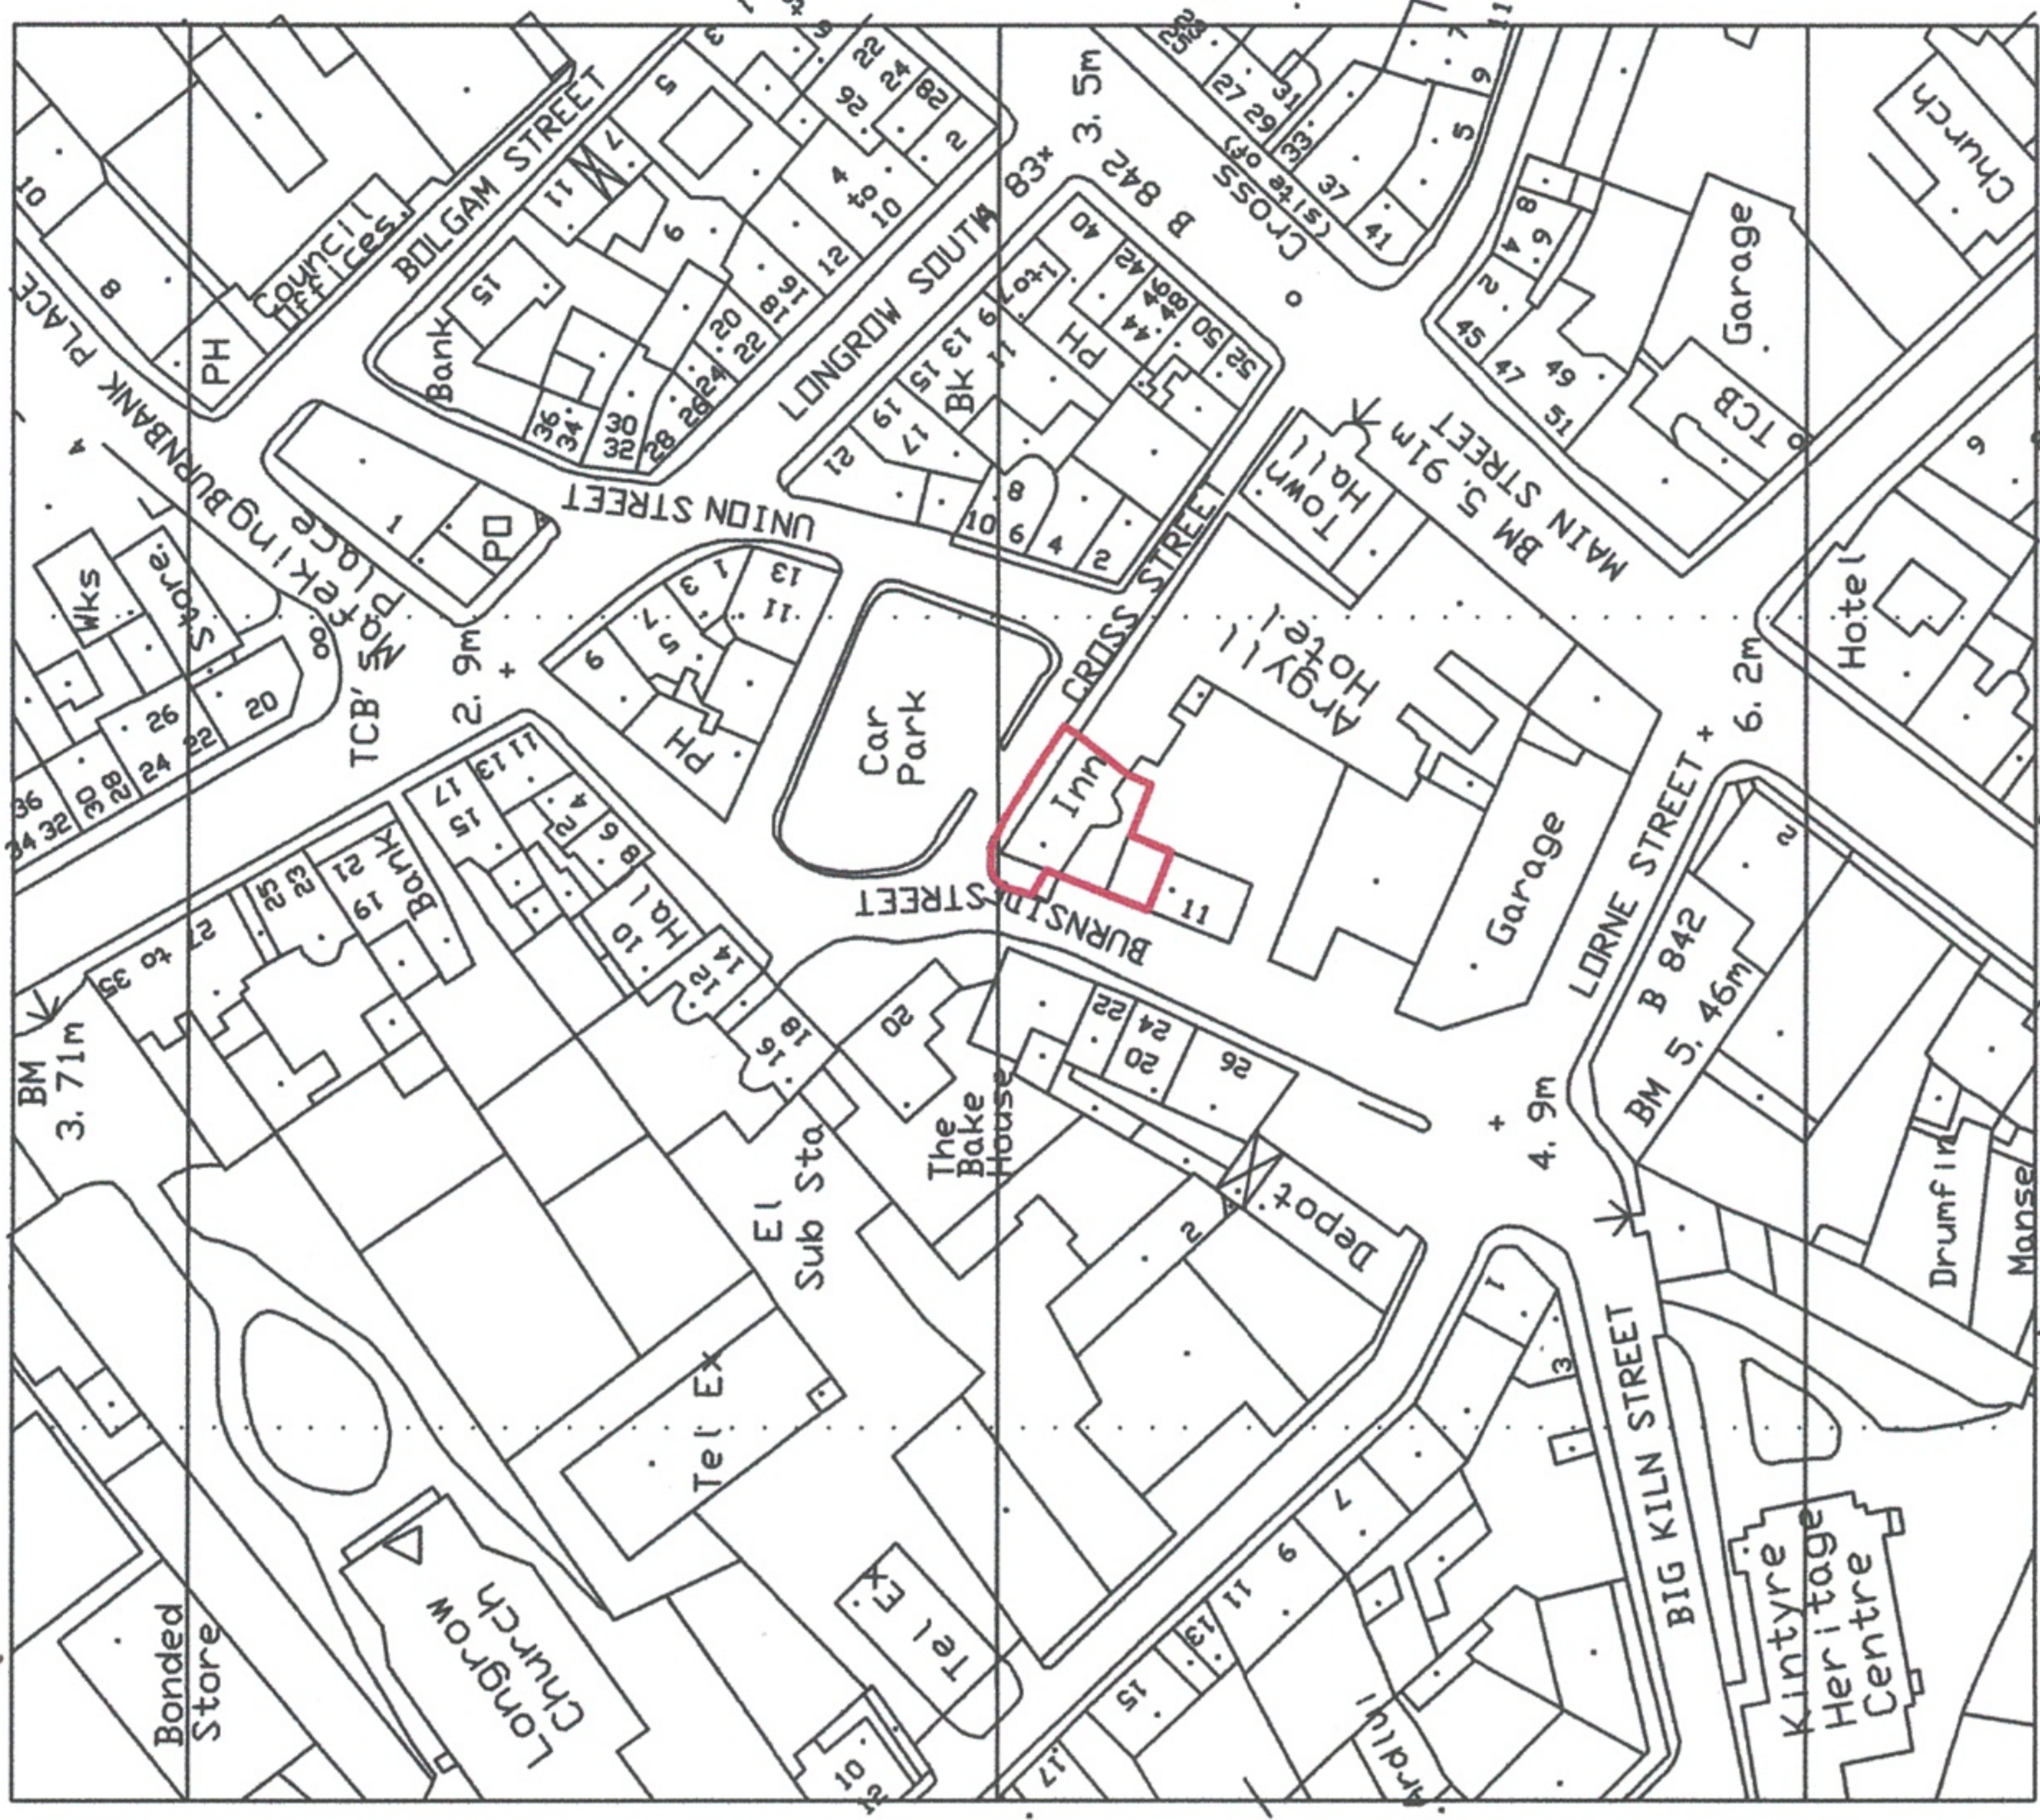

Burnside Street

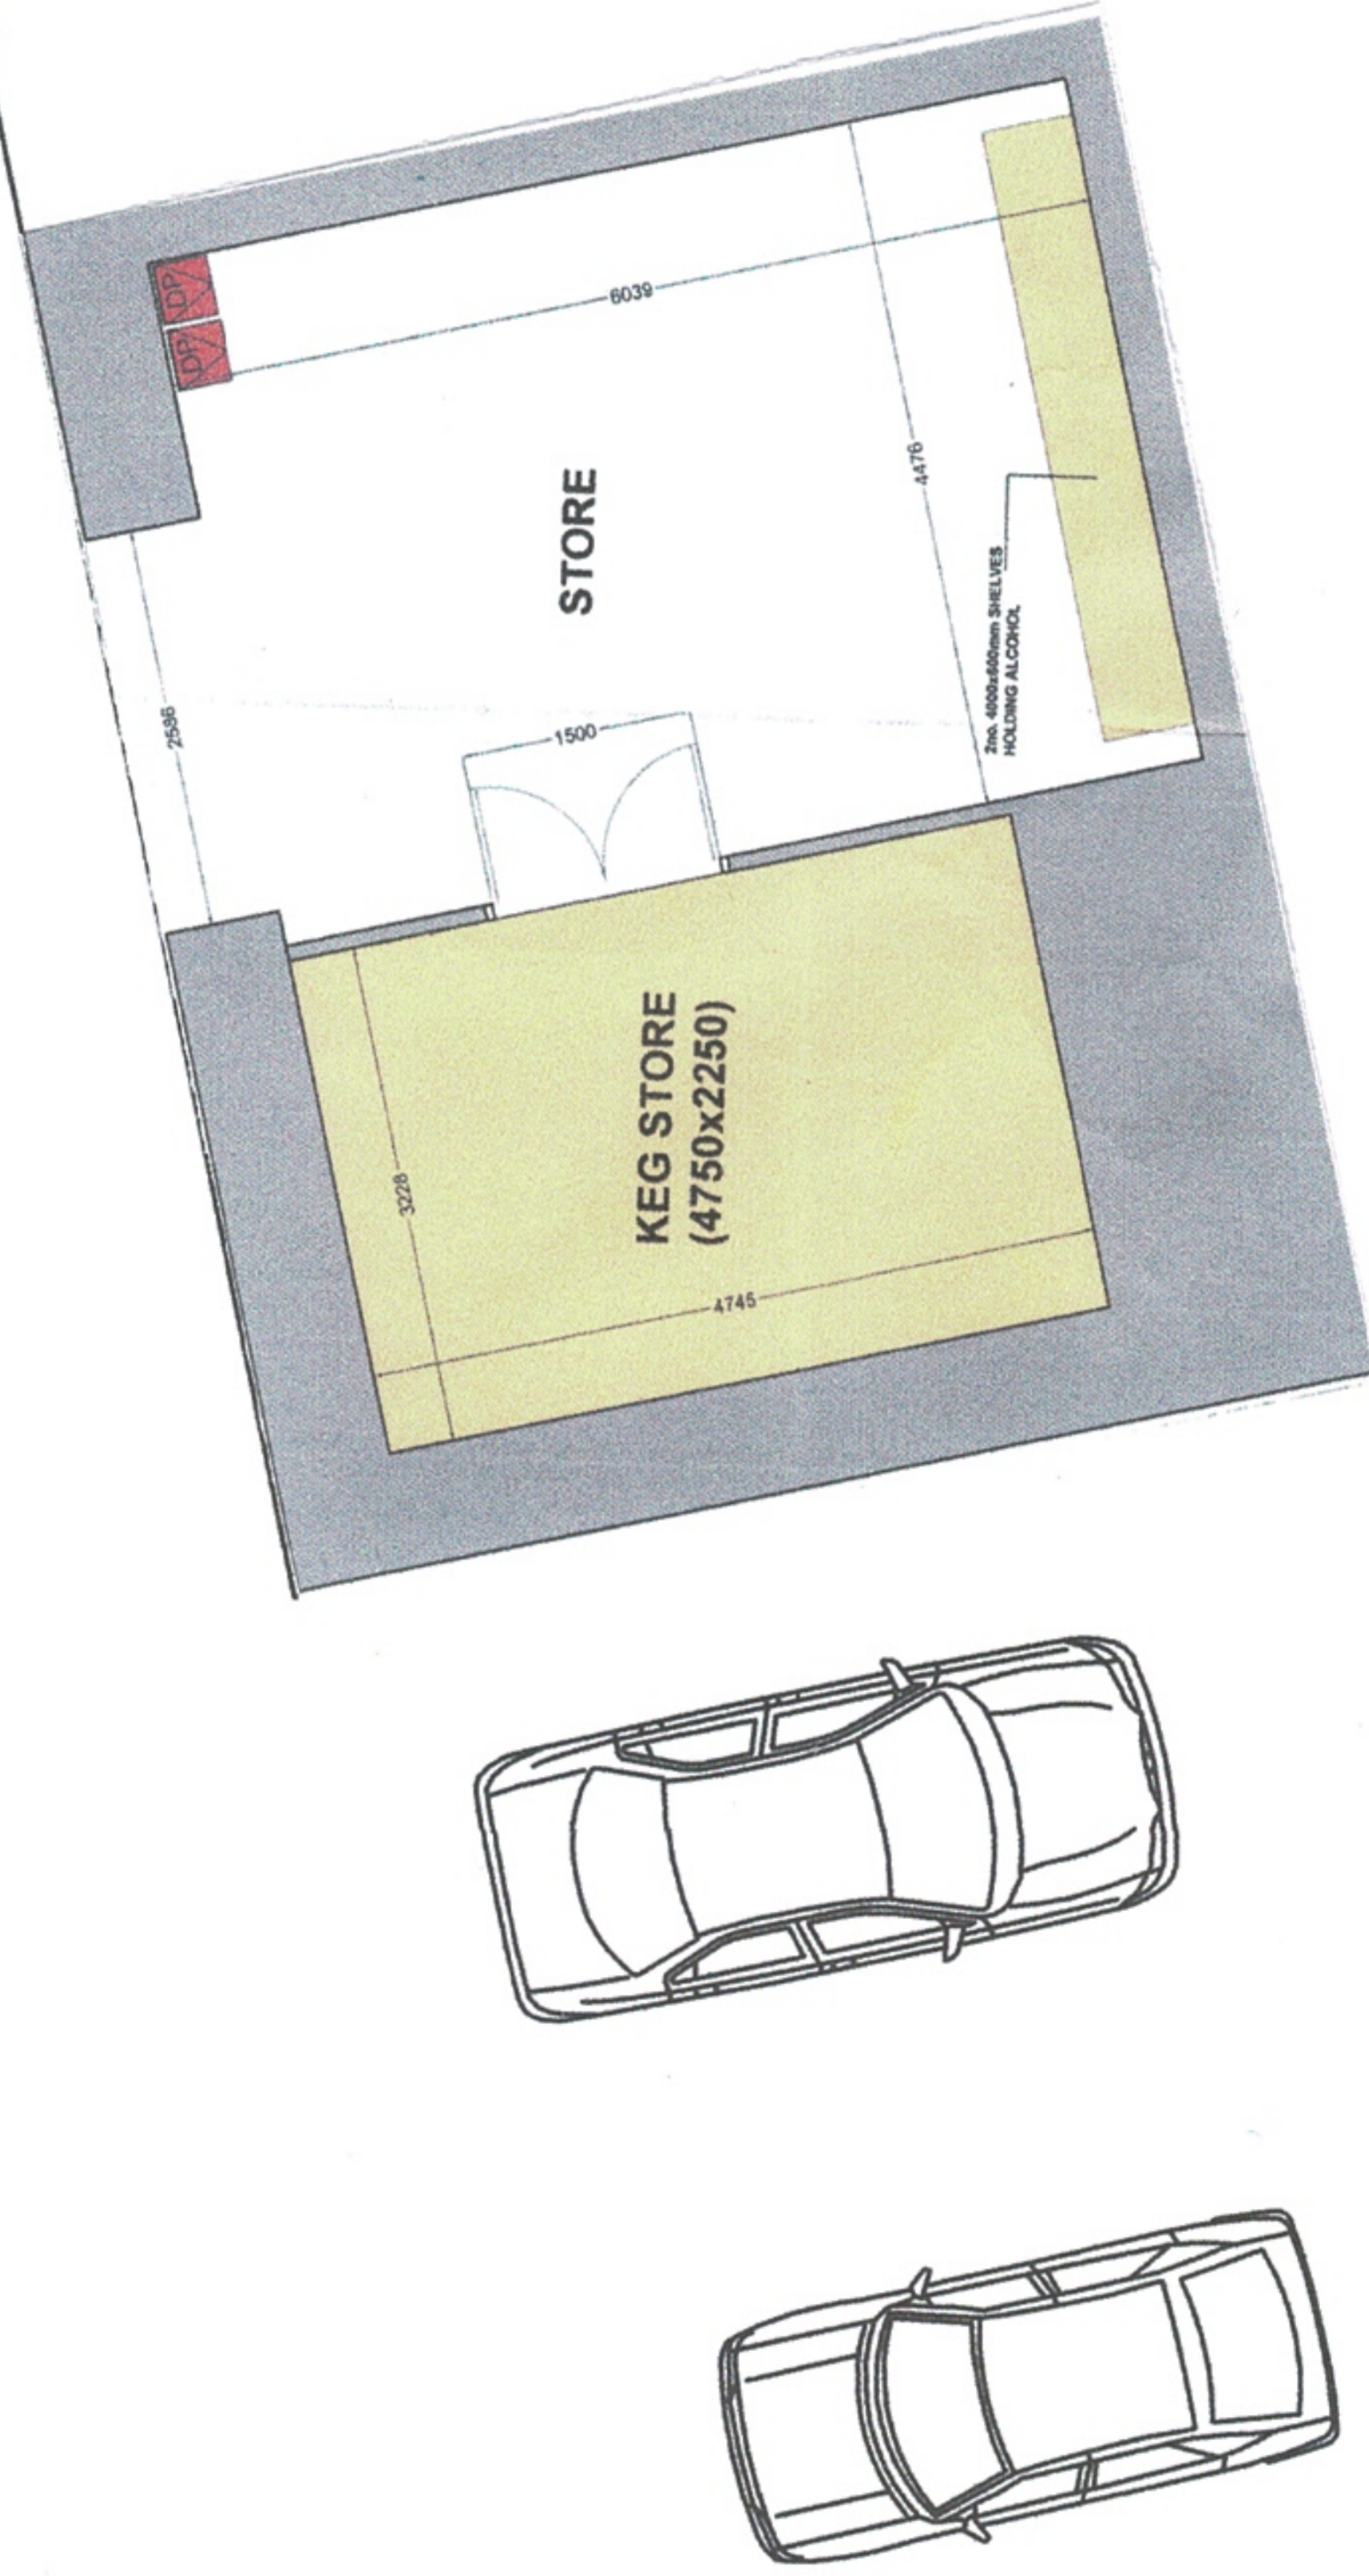

LOCALITY PLAN 1:2500

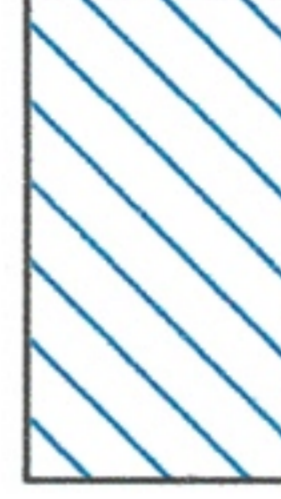

External seating area for coffee and hot snacks and external licensed area.

Tom Grant  
**ARCHITECTS**

24 ARGYLL STREET LOCHGILHEAD ARGYLL, PA31 8NE  
TEL: 01546 603050  
41 LONGROW CAMPBELTOWN, ARGYLL, PA28 6ER  
TEL: 01586 554727 FAX 01586 551727

**CLIENT** M r Patrick Turneily

job no C1252

**PROJECT** External Licensing Plan  
Commercial Inn, Cross  
Street, Campbeltown

scale 1:100 A3

date 12th March 2020

**DRAWING** Site plan

drw no. 1252/1