


VICTORIA STREET

The Parish
Church
of Tobermory

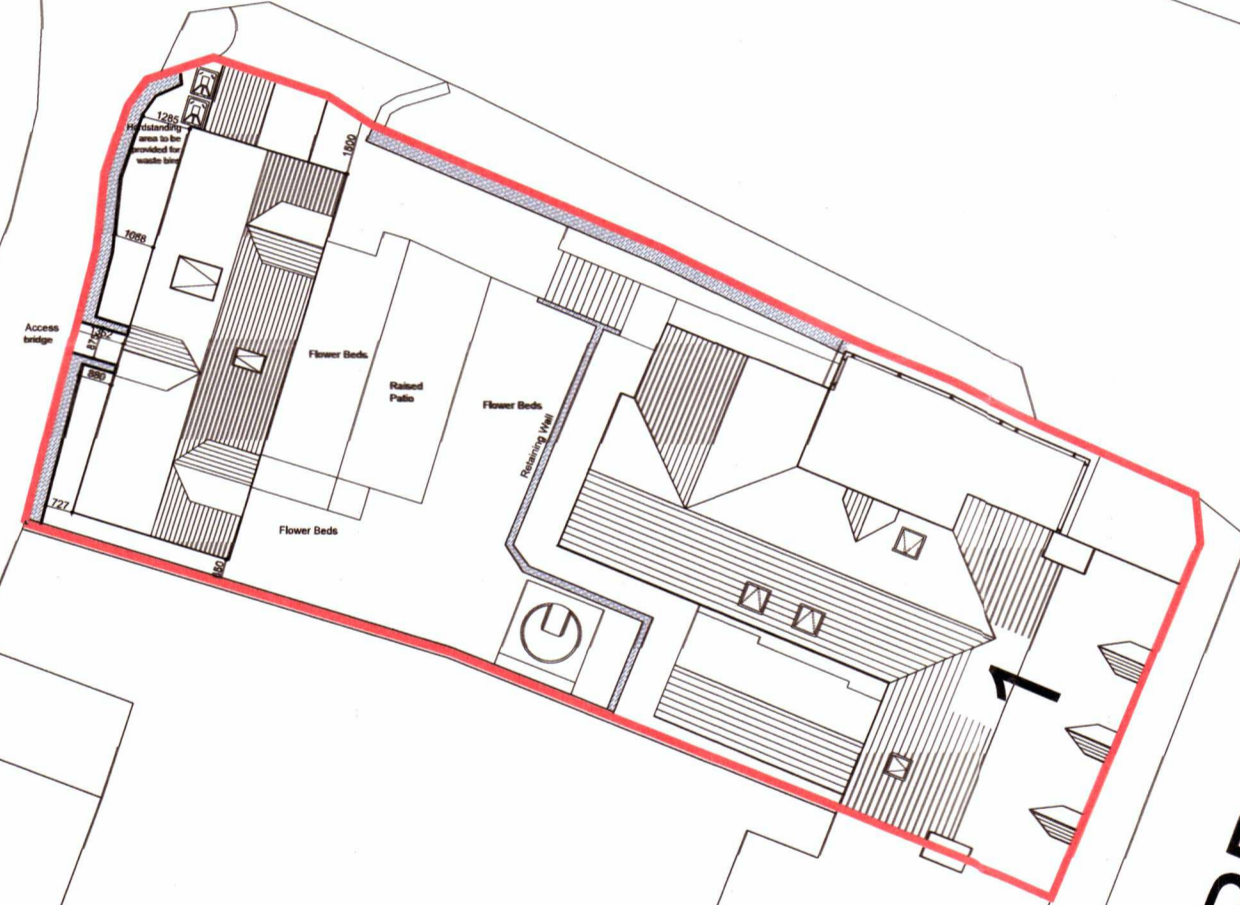

ARGYLL TERRACE

Argyll and Bute Council
Planning and Regulatory
Services

Application ref no: 19/01801/PP
Date received: 31.9.19

Plan no: 3 of 8
P.O. Initials: NB

ARGYLL AND BUTE COUNCIL
REFUSED BY PLANNING AUTHORITY

Relative to Application No: 19/01801/PP

Head of Development and Economic Growth
Date: 13/11/2020

AGL ARCHITECT
Architecture | Planning | Project Management
32 Carseview
Bannockburn
Stirling
FK7 8LQ
Tel: 01786 811533 Mob: 07814 139 222
E-mail: info@aglarchitect.co.uk Web: www.aglarchitect.co.uk

MR A. TOMKINSON

PROPOSED STAFF ACCOMMODATION
1 ARGYLL TERRACE, TOBERMORY
ISLE OF MULL

PROPOSED SITE PLAN

Scale: 1:200, 1:1250 @A3	Date: 28.08.19	Drawn: JL	Status: PLANNING
Proj no: 19-135	Draw no: 101	REV: B	

172